

### City and County of Honolulu Department of Transportation Services

**Rapid Transit Division (RTD)** 

# WEST O'AHU STATIONS DESIGN

**CONTRACT SV-140** 

VOLUME 1 – EAST KAPOLEI STATION

VOLUME 2 – UH WEST O'AHU STATION

VOLUME 3 – HO'OPILI STATION

### PRELIMINARY ENGINEERING DRAWINGS

**September 25, 2009** 

Prepared for: **HHCTCP** 

Prepared by:

Parsons Brinckerhoff

General Engineering Consultant (GEC)



### City and County of Honolulu Department of Transportation Services

**Rapid Transit Division (RTD)** 

# WEST O'AHU STATIONS DESIGN CONTRACT SV-140

### **VOLUME 1**

# **EAST KAPOLEI STATION**

# PRELIMINARY ENGINEERING DRAWINGS


**September 25, 2009** 

Prepared for: **HHCTCP** 

Prepared by:

Parsons Brinckerhoff
General Engineering Consultant (GEC)

# HONOLULU HIGH-CAPACITY TRANSIT CORRIDOR PROJECT EAST KAPOLEI STATION PRELIMINARY ENGINEERING DRAWINGS

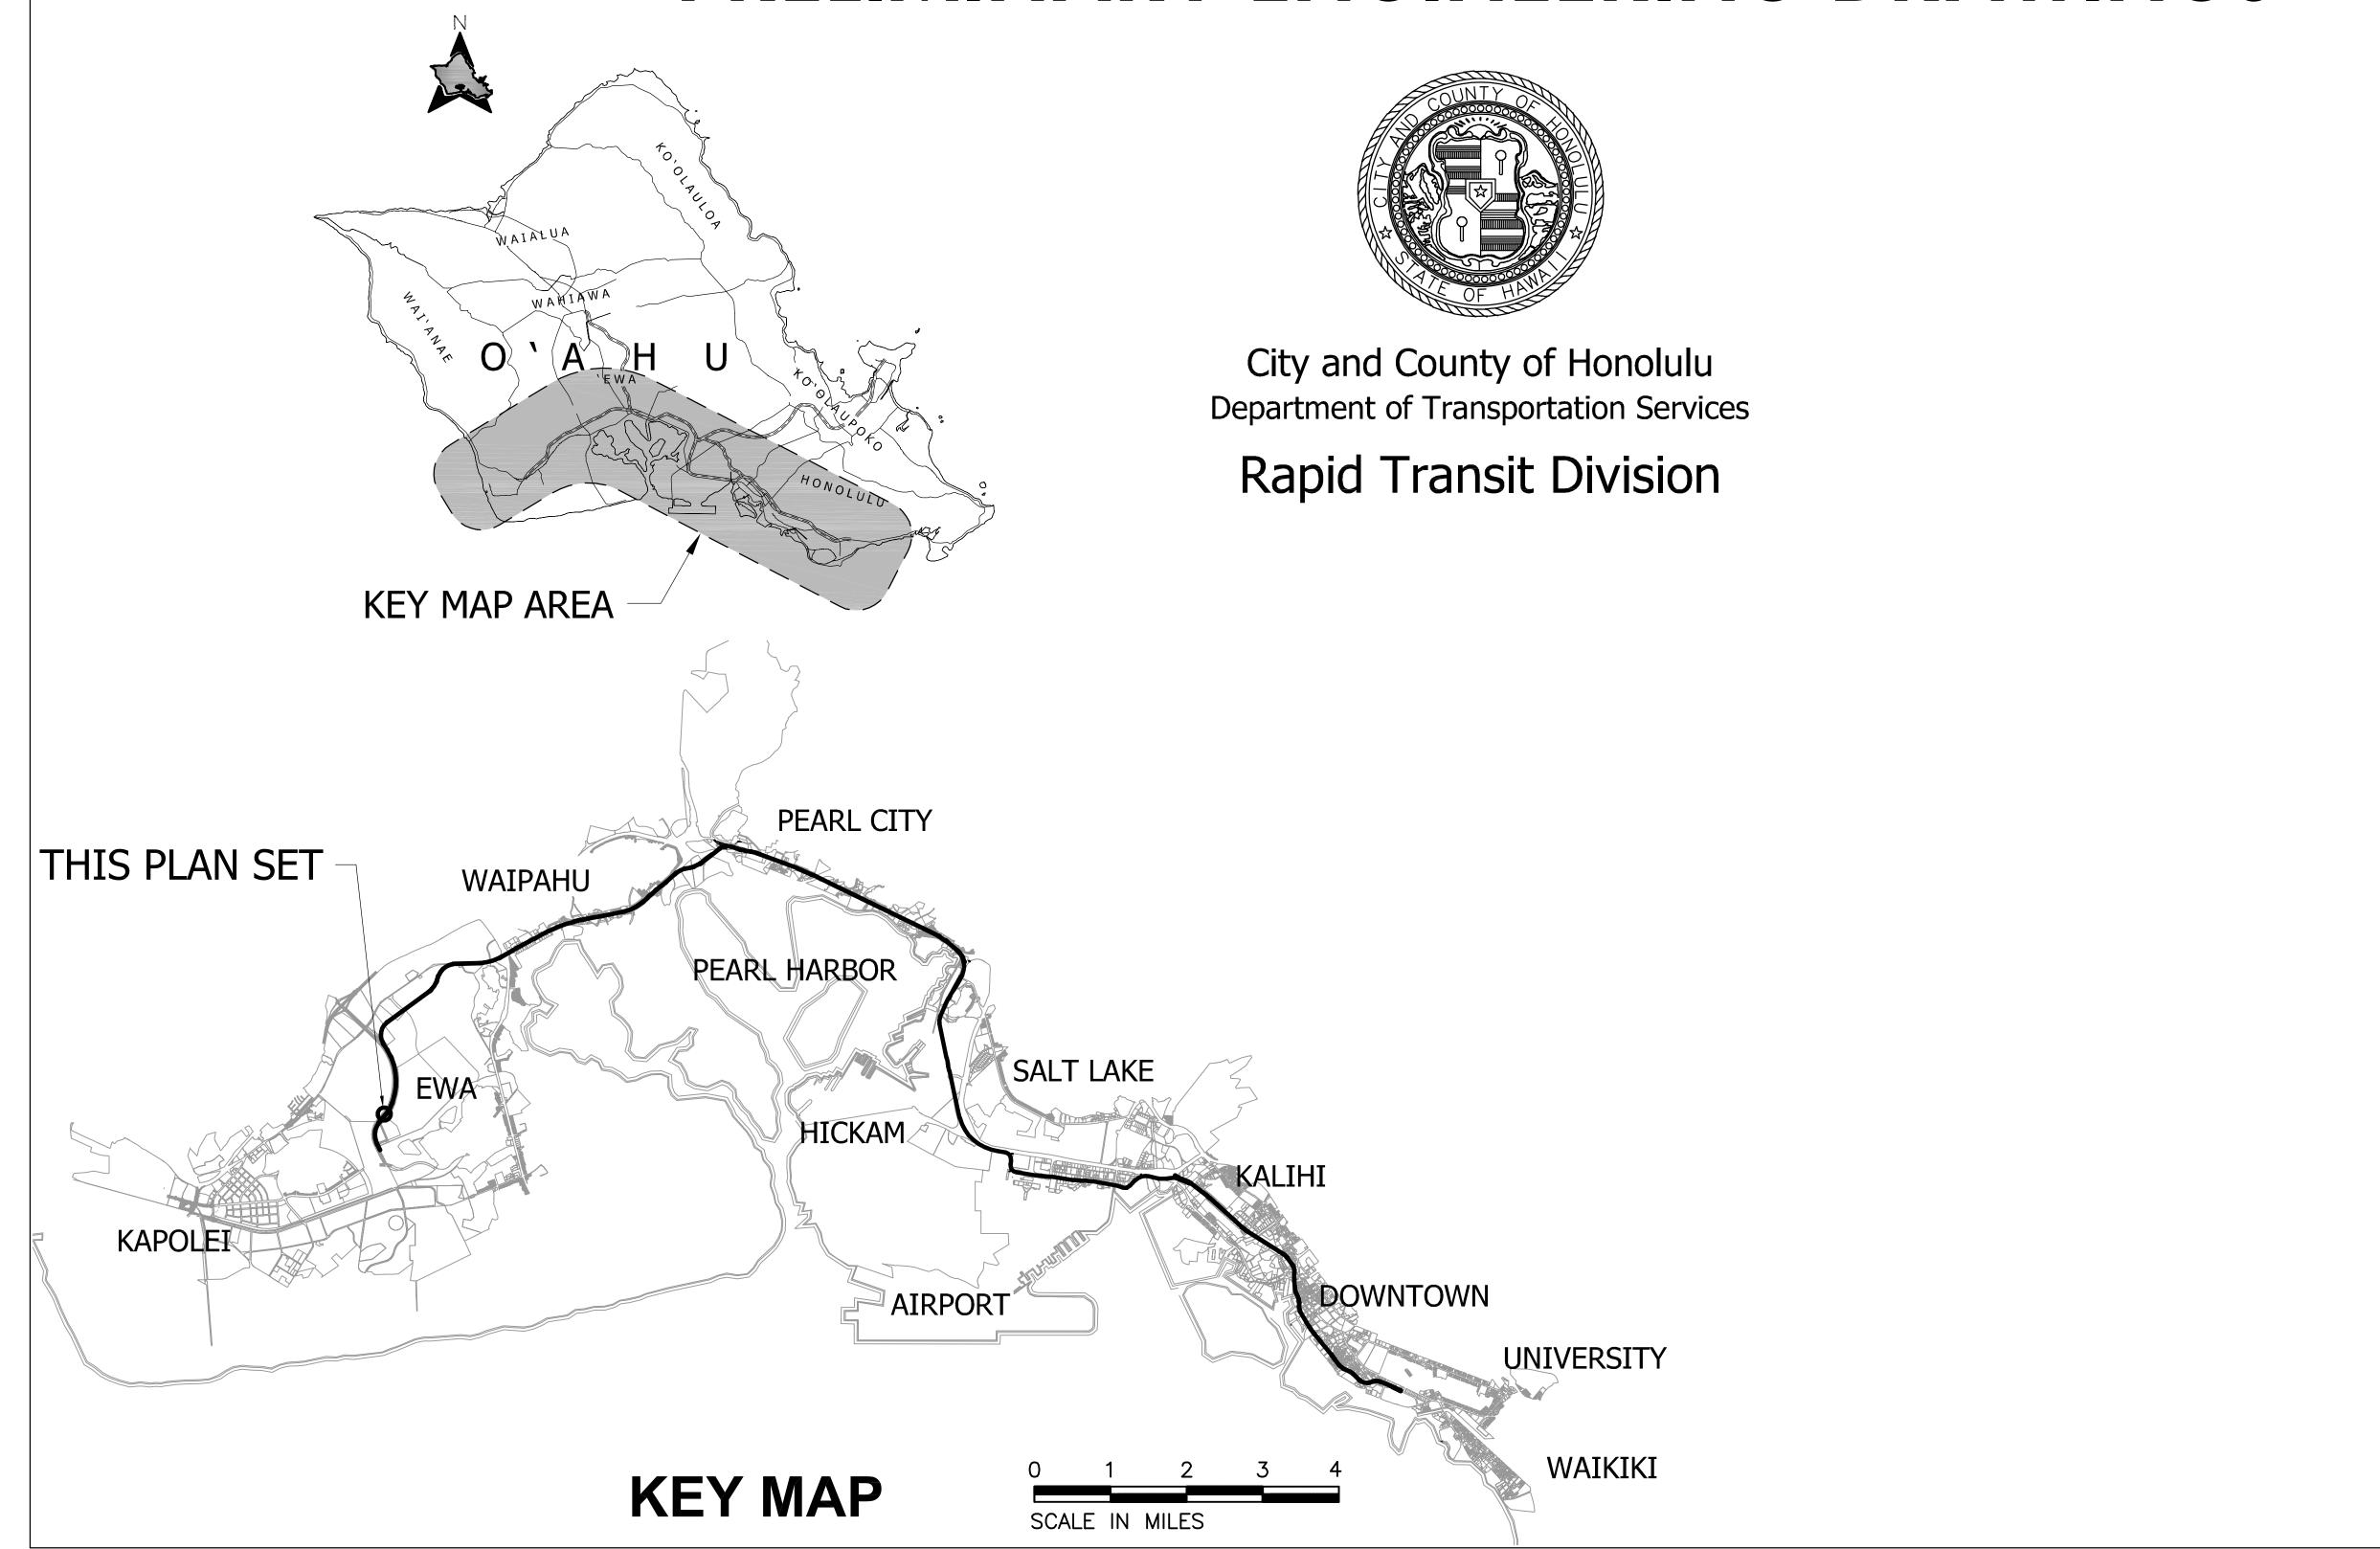

# EAST KAPOLEI STATION PRELIMINARY ENGINEERING INDEX OF DRAWINGS

| Page<br>No. | Drawing<br>No. | Drawing Title   |
|-------------|----------------|---|
|             | •              | General   |
| N/A         | GN001          | COVER SHEET   |
| 1           | GN002          | TITLE SHEET   |
| 2           | GN003          | EAST KAPOLEI STATION<br>INDEX OF DRAWINGS                                     |
| 3           | GN004          | APPENDIX A - INFORMATIVE DRAWINGS INDEX OF DRAWINGS                           |
| 4           | GN005          | STATION AREA PLAN   |
| 5           | GN006          | STANDARD DRAWING SUMMARY<br>RAPID TRANSIT DIVISION (RTD)                      |
| 6           | GN007          | DIRECTIVE DRAWING SUMMARY RAPID TRANSIT DIVISION (RTD) SHEET 1 OF 2           |
| 7           | GN008          | DIRECTIVE DRAWING SUMMARY RAPID TRANSIT DIVISION (RTD) SHEET 2 OF 2           |
| 8           | GN009          | STANDARD DETAILS SUMMARY CITY AND COUNTY OF HONOLULU SHEET 1 OF 2             |
| 9           | GN010          | STANDARD DETAILS SUMMARY CITY AND COUNTY OF HONOLULU SHEET 2 OF 2             |
| 10          | GN011          | STANDARD PLANS SUMMARY<br>STATE OF HAWAII (HDOT)<br>SHEET 1 OF 2              |
| 11          | GN012          | STANDARD PLANS SUMMARY<br>STATE OF HAWAII (HDOT)<br>SHEET 2 OF 2              |
|             | •              | Civil   |
| 12          | CG001          | GENERAL CIVIL NOTES,<br>SYMBOLS, AND ABBREVIATIONS                            |
| 13          | CG002          | ROADWAY CONSTRUCTION<br>NOTES AND LEGEND                                      |
| 14          | RW001          | EXISTING RIGHT-OF-WAY & PROPOSED ACQUISITION TABULATIONS                      |
| 15          | RP001          | CIVIL SITE PLAN   |
|             |                | Utilities   |
| 16          | UG001          | GENERAL UTILITIES SYMBOLS AND ABBREVIATIONS                                   |
| 17          | UP001          | UTILITIES PLAN<br>WATER, SEWER & DRAINAGE                                     |
|             |                | Structures  |
| 18          | SG001          | GENERAL STRUCTURAL NOTES, SYMBOLS, & ABBREVIATIONS                            |
| 19          | SG002          | SHEET 1 OF 4  GENERAL STRUCTURAL NOTES, SYMBOLS, & ABBREVIATIONS SHEET 2 OF 4 |
| 20          | SG003          | GENERAL STRUCTURAL NOTES, SYMBOLS, & ABBREVIATIONS SHEET 3 OF 4               |
| 21          | SG004          | GENERAL STRUCTURAL NOTES,<br>SYMBOLS, & ABBREVIATIONS<br>SHEET 4 OF 4         |
| 22          | ST001          | STRUCTURAL PLAN AND PROFILE EB 392+00 TO EB 402+00                            |
| 23          | ST002          | STRUCTURAL FOUNDATION PLAN ENTRANCE BUILDING A                                |
| 24          | ST003          | STRUCTURAL FOUNDATION SECTIONS AND DETAILS ENTRANCE BUILDING A                |
| 25          | ST004          | STRUCTURAL FOUNDATION PLAN ENTRANCE BUILDING B                                |
| 26          | ST005          | STRUCTURAL CONCOURSE LEVEL FRAMING PLAN ENTRANCE BUILDING A                   |

| Page<br>No. | Drawing<br>No. | Drawing Title   |
|-------------|----------------|---|
|             | 1 -            | Structures  |
|             |                | STRUCTURAL  |
| 27          | ST006          | CONCOURSE LEVEL FRAMING PLAN ENTRANCE BUILDING B  |
| 28          | ST007          | STRUCTURAL PLATFORM FRAMING PLAN  |
| 29          | ST008          | STRUCTURAL STATION CROSS SECTION SECTION A  |
| 30          | ST009          | STRUCTURAL STATION CROSS SECTION SECTION D  |
| 31          | ST010          | STRUCTURAL STATION CROSS SECTIONS SECTION B AND SECTION C                                 |
| 32          | ST011          | STRUCTURAL PLATFORM PRECAST GIRDER  |
| 33          | ST012          | STRUCTURAL STAIR AND ESCALATOR TRUSS SHEET 1 OF 4   |
| 34          | ST013          | STRUCTURAL STAIR AND ESCALATOR TRUSS SHEET 2 OF 4   |
| 35          | ST014          | STRUCTURAL STAIR AND ESCALATOR TRUSS SHEET 3 OF 4   |
| 36          | ST015          | STRUCTURAL STAIR AND ESCALATOR TRUSS SHEET 4 OF 4   |
| 37          | ST016          | STRUCTURAL PLATFORM CANOPY  |
| 38          | ST017          | STRUCTURAL NORTH-SOUTH RD PEDESTRIAN BRIDGE   |
| 39          | ST018          | STRUCTURAL NORTH-SOUTH RD PEDESTRIAN BRIDGE DETAILS                                       |
|             | !              | Architectural   |
| 40          | AG001          | EAST KAPOLEI STATION GENERAL ARCHITECTURAL NOTES, SYMBOLS, AND ABBREVIATIONS SHEET 1 OF 3 |
| 41          | AG002          | EAST KAPOLEI STATION GENERAL ARCHITECTURAL NOTES, SYMBOLS, AND ABBREVIATIONS SHEET 2 OF 3 |
| 42          | AG003          | EAST KAPOLEI STATION GENERAL ARCHITECTURAL NOTES, SYMBOLS, AND ABBREVIATIONS SHEET 3 OF 3 |
| 43          | AR001          | ARCHITECTURAL<br>SITE PLAN  |
| 44          | AR002          | ARCHITECTURAL GROUND FLOOR PLAN   |
| 45          | AR003          | ARCHITECTURAL CONCOURSE LEVEL FLOOR PLAN  |
| 46          | AR004          | ARCHITECTURAL PLATFORM LEVEL FLOOR PLAN   |
| 47          | AR005          | LONGITUDINAL SECTION  |
| 48          | AR006          | CROSS SECTIONS SHEET 1 OF 2   |
| 49          | AR007          | CROSS SECTIONS SHEET 2 OF 2   |
| 50          | AR008          | ELEVATIONS  |
| 51          | AR009          | 3D VIEWS  |
|             | 1              | Landscaping   |
| 52          | LG001          | GENERAL LANDSCAPE NOTES,<br>SYMBOLS, AND ABBREVIATIONS                                    |
| 53          | LA001          | LANDSCAPE SITE PLAN   |
| 54          | LA002          | PAVING PLAN   |
| 55          | LA003          | PLANTING PLAN   |
| 56          | LA004          | IRRIGATION PLAN   |

| CHE             |   |           |      |      |
|-----------------|---|-----------|------|------|
| SUB             |   |           |      |      |
|                 |   |           |      |      |
|                 | Description                                   | Date      | Ву   | Rev  |
| t Kanala: Ctat: | V. CADD OZ ONIL Commant D Chart Files CD1 Fee | 7 2.05 DM | 00 0 | 2000 |

**PRELIMINARY ENGINEERING** BJECT TO REVISION

| Designed:  |
|------------|
| N/A        |
| Drawn:     |
| J Derosier |
| Checked:   |
| J Davis    |
| Approved:  |
| M Hall     |
| Date:      |
| 09-25-09   |
|            |

HONOLULU HIGH-CAPACITY TRANSIT CORRIDOR PROJECT CITY & COUNTY OF HONOLULU - DEPARTMENT OF TRANSPORTATION SERVICES - RAPID TRANSIT DIVISION Prime Consultant: Subconsultant: PARSONS BRINCKERHOFF 1003 Bishop Street, Suite 2250 - Honolulu, HI 96813

For reduced prints, original page size in inches:

EAST KAPOLEI STATION

INDEX OF DRAWINGS

| Contract No.:    |
|------------------|
| SV-140           |
| CADD File:       |
| SB1-A03-GN003    |
| Drawing No: Rev. |
| Drawing No.      |
| Scale:           |
| N/A              |
| Page No.         |
| / 01 .30         |

# EAST KAPOLEI STATION - APPENDIX A INFORMATIVE INDEX OF DRAWINGS

| Drawing<br>No. | Rev. | Drawing Title  |  |
|----------------|------|--|--|
|                | 1    | Civil  |  |
|                |      | EXISTING RIGHT-OF-WAY PLAN &   |  |
| RW001          | В    | PROPOSED ACQUISITION TABULATIONS EB 392+00 TO EB 400+00                    |  |
| TA001          | В    | TRACK ALIGNMENT PLAN & PROFILE EB 392+00 TO EB 400+00                      |  |
| TA101          | В    | TRACK ALIGNMENT DATA SHEET 1 OF 8  |  |
| TA201          | В    | TRACK CHARTS<br>SHEET 1 OF 7   |  |
| RP201          | A    | ROADWAY<br>HORIZONTAL CONTROL DATA<br>SHEET 1 OF 2                         |  |
| GD001          | В    | GUIDEWAY DRAINAGE LAYOUT PLAN<br>EB 392+00 TO EB 400+00                    |  |
|                |      | Utilities  |  |
| UP001          | В    | COMPOSITE PLAN EXISTING UTILITIES EB 390+00 TO EB 400+00                   |  |
| UP201          | В    | UTILITY RELOCATION PLAN ELECTRICAL & COMMUNICATIONS EB 391+50 TO EB 397+00 |  |
| UP202          | В    | UTILITY RELOCATION PLAN ELECTRICAL & COMMUNICATIONS                        |  |
|                | 1    | EB 397+00 TO EB 402+50 <b>Structural</b>                                   |  |
|                |      | STRUCTURAL PLAN & PROFILE  |  |
| GP001          | В    | EB 392+00 to EB 400+00  STRUCTURAL   |  |
| GP039          | В    | STRUCTURAL PLAN AND PROFILE SECTIONS                                       |  |
| FP001          | В    | EAST KAPOLEI STATION GUIDEWAY FORCES SHEET 1 OF 6                          |  |
| FP001A         | В    | EAST KAPOLEI STATION PLATFORM LEVEL PLAN SHEET 2 OF 6                      |  |
| FP001B         | В    | EAST KAPOLEI STATION CONCOURSE LEVEL PLAN SHEET 3 OF 6                     |  |
| FP002          | В    | EAST KAPOLEI STATION SECTION A SHEET 4 OF 6                                |  |
| FP003          | В    | EAST KAPOLEI STATION SECTION D SHEET 5 OF 6                                |  |
| FP004          | В    | EAST KAPOLEI STATION<br>SECTION B AND SECTION C                            |  |
|                |      | SHEET 6 OF 6 Systems   |  |
| TN001          | В    | CONTACT RAIL INSTALLATION CONTACT RAIL SCHEMATIC LAYOUT                    |  |
| TN006          | В    | SHEET 1 OF 3  MASTER SINGLE LINE DIAGRAM SHEET 1 OF 3                      |  |
| CM101          | А    | CORE SYSTEMS EAST KAPOLEI STATION COMMUNICATIONS PLAN GROUND LEVEL         |  |
| CM102          | А    | CORE SYSTEMS EAST KAPOLEI STATION COMMUNICATIONS PLAN CONCOURSE LEVEL      |  |
| CM103          | А    | CORE SYSTEMS EAST KAPOLEI STATION COMMUNICATIONS PLAN PLATFORM LEVEL       |  |
| SY001          | А    | SYSTEM INTEGRATION CONTRACT WORK DELINEATION AERIAL GUIDEWAY               |  |


|      |       |           |   | PRELIMINARY                          |
|------|-------|-----------|---|--------------------------------------|
|      |       |           |   |                                      |
|      |       |           |   | ENGINEERING                          |
|      |       |           |   | SUBJECT TO REVISION                  |
|      |       |           |   | 30BJECT TO REVISION                  |
|      |       |           |   |                                      |
| Rev  | Ву    | Date      | Description                                     |                                      |
| 2009 | -09-2 | 3 1:41 PM | K:\CADD\03 Civil\Segment B\Sheet Files\SB1 — Ea | st Kapolei Station\SB1-A03-GN004.dwg |

| Designed:<br>N/A | HONOLULU HIGH-CAPACITY T                            |  |
|------------------|---|--|
| Drawn:           | CITY & COUNTY OF HONOLULU - DEPARTMENT OF TR        | ANSPORTATION SERVICES - RAPID TRANSIT DIVISION |
| J Derosier       | Prime Consultant:                                   | Subconsultant:                                 |
| Checked:         | DE PARCAIC  |  |
| J Davis          | DD PARSONS<br>BRINCKERHOFF                          |  |
| Approved:        | BRINCKERHOFF  |  |
| M Hall           | YEARS   |  |
| Date:            | 1003 Bishop Street, Suite 2250 — Honolulu, Hl 96813 |  |
| 09-25-09         | For reduced prints, original page size in inches:   | 1 2 3 4  |
|                  |   |  |

EAST KAPOLEI STATION

APPENDIX A - INFORMATIVE DRAWINGS
INDEX OF DRAWINGS


|    | Contract No.  | . <b>:</b> |    |      |
|----|---------------|------------|----|------|
|    |               |            |    |      |
|    | CADD File:    |            |    |      |
| GS | SB1-A03-GN004 |            |    |      |
| J  | Drawing No:   |            |    | Rev. |
|    |               | GNO        | )4 |      |
|    | Scale:        |            |    |      |
|    |               | N/         | Α  |      |
|    | Page No.      | 3          | of | 56   |
|    |               | J          | ٥, | 50   |

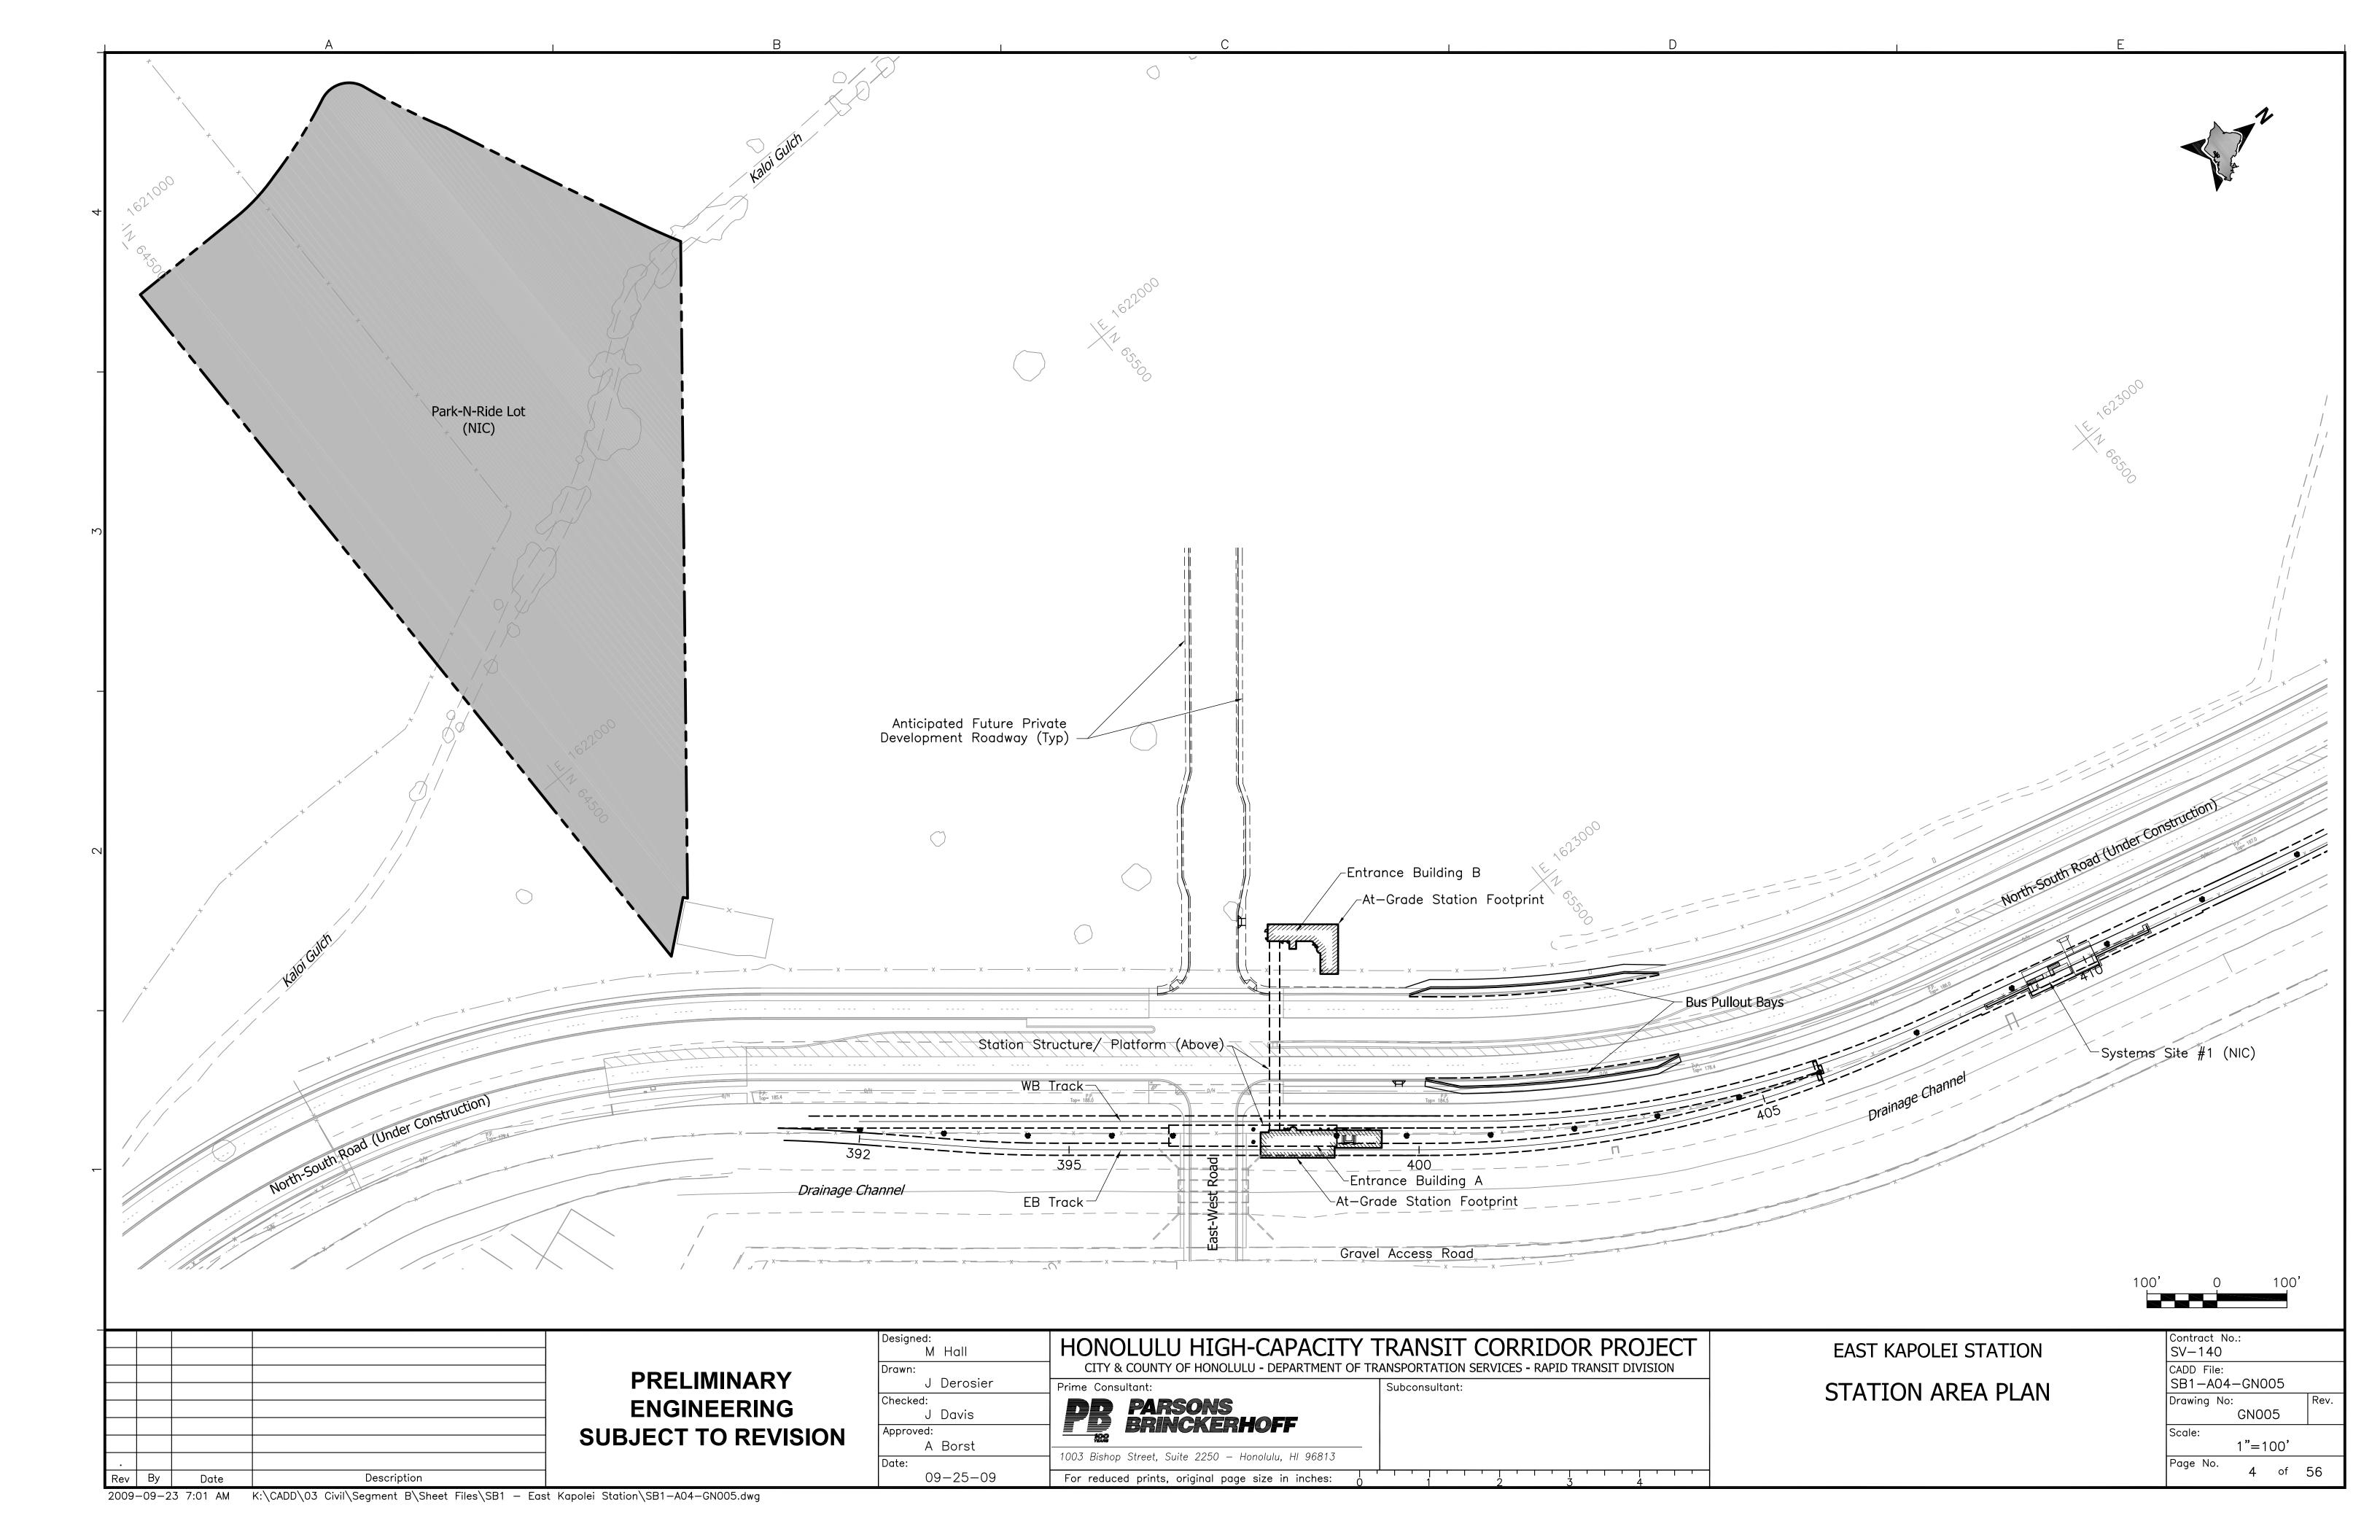

# RTD STANDARD DRAWINGS

| <u>-</u>      | Drawing |            |   |           |
|---------------|---------|------------|---|-----------|
| File          | No.     | Applicable | Drawing Title   | Date      |
|               |         | Т          | CIVIL   |           |
| RTD-B02-CS001 | CS001   |            | CIVIL STANDARD SURVEY CONTROL DATA SHEET 1 OF 2   | 24-Aug-09 |
| RTD-B02-CS002 | CS002   |            | CIVIL STANDARD<br>SURVEY CONTROL DATA<br>SHEET 2 OF 2   | 24-Aug-09 |
|               |         |            | TRACKWORK   |           |
| RTD-E03-WS101 | WS101   |            | TRACKWORK STANDARD STANDARD RAIL SECTIONS AND DATA  | 24-Aug-09 |
| RTD-E03-WS102 | WS102   |            | TRACKWORK STANDARD PROPOSED WHEEL PROFILE AND WHEEL/TRACK INTERFACE DISTANCES GUARD RAIL & RESTRAINING RAIL | 24-Aug-09 |
| RTD-E03-WD254 | WS254   |            | TRACKWORK STANDARD BRACKET FOR 33C1 RESTRAINING RAIL CONCRETE TIE TRACK                                     | 24-Aug-09 |
| RTD-E03-WS302 | WS302   |            | TRACKWORK STANDARD NO. 6 TURNOUT BALLASTED/ CONCRETE TIES WITH 13 FT CURVED SWITCHES (UNIFORM RISERS)       | 24-Aug-09 |
| RTD-E03-WS303 | WS303   |            | TRACKWORK STANDARD 13 FT CURVED SPLIT SWITCH BALLASTED TRACK/CONCRETE TIES 115 RE RAIL                      | 24-Aug-09 |
| RTD-E03-WS305 | WS305   |            | TRACKWORK STANDARD<br>NO. 6 CONTOURED STEEL FROG<br>FLANGE BEARING<br>BALLASTED TRACK - 115 RE RAIL         | 24-Aug-09 |
| RTD-E03-WS306 | WS306   |            | TRACKWORK STANDARD 33C1 GUARD RAIL FOR NO 6 AND NO 8 FROGS BALLASTED TRACK (115 RE RAIL)                    | 24-Aug-09 |
| RTD-E03-WS307 | WS307   |            | TRACKWORK STANDARD SPECIAL TRACKWORK FASTENING PLATE AND ASSEMBLY CONCRETE SWITCHTIES                       | 24-Aug-09 |
| RTD-E03-WS308 | WS308   |            | TRACKWORK STANDARD NO. 8 TURNOUT BALLASTED/ CONCRETE TIES WITH 13 FT CURVED SWITCHES (UNIFORM RISERS)       | 24-Aug-09 |
| RTD-E03-WS310 | WS310   |            | TRACKWORK STANDARD NO. 8 CONTOURED STEEL FROG FLANGEBEARING BALLASTED TRACK - 115 RE RAIL                   | 24-Aug-09 |
| RTD-E03-WS313 | WS313   |            | TRACKWORK STANDARD NO. 6 CROSSOVER - BALLASTED TRACK 14'-0" TRACK CENTERS                                   | 24-Aug-09 |
| RTD-E03-WS314 | WS314   |            | TRACKWORK STANDARD NO 8 SINGLE CROSSOVER BALLASTED/CONCRETE TIES 14'-0" TRACK CENTERS                       | 24-Aug-09 |
| RTD-E03-WS321 | WS321   |            | TRACKWORK STANDARD PRESTRESSED TURNOUT CONCRETE SWITCH TIES 115 RE RAIL                                     | 24-Aug-09 |
| RTD-E03-WS340 | WS340   |            | TRACKWORK STANDARD NO. 10 TURNOUT - BALLASTED CONCRETE TIES WITH 19'-6" CURVED SWITCH UNIFORM RISERS        | 24-Aug-09 |
| RTD-E03-WS810 | WS810   |            | TRACKWORK STANDARD NO. 10 TURNOUT - DIRECT FIXATION WITH 19'-6" CURVED SWITCH PLINTH & RAIL LAYOUT          | 24-Aug-09 |
| RTD-E03-WS811 | WS811   |            | TRACKWORK STANDARD NO. 10 TURNOUT - DIRECT FIXATION NOTES & BILL OF MATERIALS                               | 24-Aug-09 |
| RTD-E03-WS812 | WS812   |            | TRACKWORK STANDARD 19'-6" CURVED SPLIT SWITCH DIRECT FIXATION TRACK 115RE RAIL                              | 24-Aug-09 |
| RTD-E03-WS813 | WS813   |            | TRACKWORK STANDARD  NO. 10 CONTOURED STEEL FROG  FLANGEBEARING  DIRECT FIXATION TRACK - 115RE RAIL          | 24-Aug-09 |
| RTD-E03-WS814 | WS814   |            | TRACKWORK STANDARD DIRECT FIXATION TURNOUT GUARD RAIL MOUNTING DETAILS                                      | 24-Aug-09 |

| File          | Drawing<br>No. | Applicable                                   | Drawing Title   | Date   |
|---------------|----------------|--|---|--|
|               | 1101           |  | TRACKWORK   |  |
| RTD-E03-WS815 | WS815          |  | TRACKWORK STANDARD NO. 15 TURNOUT - DIRECT FIXATION WITH 26'-0" CURVED SWITCH PLINTH & RAIL LAYOUT, SHEET 1 OF 2                  | 24-Aug-09                                      |
| RTD-E03-WS816 | WS816          |  | TRACKWORK STANDARD  NO. 15 TURNOUT - DIRECT FIXATION  WITH 26'-0" CURVED SWITCH  PLINTH & RAIL LAYOUT, SHEET 2 OF 2               | 24-Aug-09                                      |
| RTD-E03-WS817 | WS817          |  | TRACKWORK STANDARD 26'-0" CURVED SPLIT SWITCH DIRECT FIXATION TRACK 115RE RAIL  | 24-Aug-09                                      |
| RTD-E03-WS820 | WS820          |  | TRACKWORK STANDARD NO. 10 CROSSOVER - DIRECT FIXATION 14'-0" TRACK CENTERS  | 24-Aug-09                                      |
| RTD-E03-WS831 | WS831          |  | TRACKWORK STANDARD NO. 10 DOUBLE CROSSOVER DIRECT FIXATION 14'-0" TRACK CENTERS   | 24-Aug-09                                      |
| RTD-E03-WS832 | WS832          |  | TRACKWORK STANDARD NO. 10 DOUBLE CROSSOVER DIRECT FIXATION DIAMOND DETAILS 14'-0" TRACK CENTERS, SHEET 1 OF 2                     | 24-Aug-09                                      |
| RTD-E03-WS833 | WS833          |  | TRACKWORK STANDARD NO. 10 DOUBLE CROSSOVER-DIRECT FIXATION TURNOUT FROG & DIAMOND FROG DETAILS 14'-0" TRACK CENTERS, SHEET 2 OF 2 | 24-Aug-09                                      |
|               |                | <u>.                                    </u> | ARCHITECTURAL   | <b>I</b>                                       |
| RTD-H09-AS301 | AS301          |  | ARCHITECTURAL STANDARD ELEVATOR CAR PLANS TYPE D-1A & H-1A AND ELEVATIONS   | 24-Aug-09                                      |
| RTD-H09-AS302 | AS302          |  | ARCHITECTURAL STANDARD ELEVATOR CAR PLANS TYPE D-2A & H-2A AND ELEVATIONS   | 24-Aug-09                                      |
| RTD-H09-AS303 | AS303          |  | ARCHITECTURAL STANDARD ELEVATOR CAR DETAILS   | 24-Aug-09                                      |
|               | •              | CC   | DRROSION CONTROL  | <u>,                                      </u> |
| RTD-M01-HS001 | HS001          |  | CORROSION CONTROL STANDARD<br>STRUCTURAL BONDING DETAILS<br>SHEET 1 OF 2  | 24-Jul-09                                      |
| RTD-M01-HS002 | HS002          |  | CORROSION CONTROL STANDARD<br>STRUCTURAL BONDING DETAILS<br>SHEET 2 OF 2  | 24-Jul-09                                      |
| RTD-M01-HS003 | HS003          |  | CORROSION CONTROL STANDARD UTILITY BONDING DETAILS SHEET 1 OF 2   | 24-Jul-09                                      |
| RTD-M01-HS004 | HS004          |  | CORROSION CONTROL STANDARD UTILITY BONDING DETAILS SHEET 2 OF 2   | 24-Jul-09                                      |
| RTD-M01-HS005 | HS005          |  | CORROSION CONTROL STANDARD PIPE ISOLATION DETAILS SHEET 1 OF 2  | 24-Jul-09                                      |
| RTD-M01-HS006 | HS006          |  | CORROSION CONTROL STANDARD PIPE ISOLATION DETAILS SHEET 2 OF 2  | 24-Jul-09                                      |
| RTD-M01-HS007 | HS007          |  | CORROSION CONTROL STANDARD CATHODIC PROTECTION DETAILS SHEET 1 OF 2   | 24-Jul-09                                      |
| RTD-M01-HS008 | HS008          |  | CORROSION CONTROL STANDARD CATHODIC PROTECTION DETAILS SHEET 2 OF 2   | 24-Jul-09                                      |
| RTD-M01-HS009 | HS009          |  | CORROSION CONTROL STANDARD ELEVATOR CATHODIC PROTECTION DETAILS   | 24-Jul-09                                      |
| RTD-M01-HS010 | HS010          |  | CORROSION CONTROL STANDARD TESTING FACILITIES   | 24-Jul-09                                      |

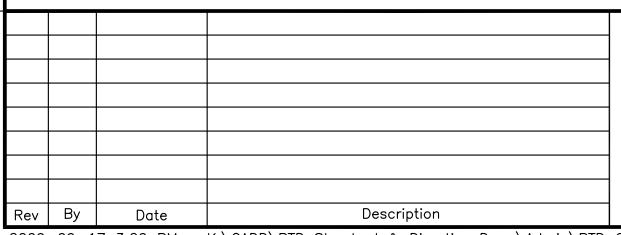

Designed:
N/A

Drawn:
J Derosier

Checked:
J Davis

Approved:
A Borst

Date:
09-25-09

HONOLULU HIGH-CAPACITY TRANSIT CORRIDOR PROJECT CITY & COUNTY OF HONOLULU - DEPARTMENT OF TRANSPORTATION SERVICES - RAPID TRANSIT DIVISION

Prime Consultant:

PARSONS
BRINCKERHOFF

1003 Bishop Street, Suite 2250 — Honolulu, HI 96813

For reduced prints, original page size in inches:

Subconsultant:

STANDARD DRAWING SUMMARY
CITY AND COUNTY OF HONOLULU (RTD)

|    | SV-140<br>CADD File:<br>SB1-A06 | -GNO     | 06 |      |
|----|---------------------------------|----------|----|------|
| 1) | Drawing No.                     | :<br>GNO | 06 | Rev. |
| ′) | Scale:                          | N/       | Ā  | •    |
|    | Page No.                        | 5        | of | 56   |

# RTD DIRECTIVE DRAWINGS

| E:Ia         | Drawing | Applicable       | DIRECTIVE DRAWINGS  Drawing Title  | D-1-      |
|--------------|---------|------------------|--|-----------|
| File         | No.     | <b>Аррисаріе</b> | Drawing Title  | Date      |
|              |         |                  | SYSTEMS SITES  |           |
| DD-B10-RP101 | RP101   |                  | SYSTEMS SITE DIRECTIVE TYPICAL TRACTION POWER SUBSTATION SITE PLAN AND ELEVATIONS  | 24-Aug-09 |
| DD-B10-R0102 | RP102   |                  | SYSTEMS SITE DIRECTIVE TYPICAL GAP BREAKER STATION SITE PLAN AND ELEVATIONS  | 24-Aug-09 |
|              |         |                  | TRACKWORK  | <b>L</b>  |
|              |         |                  | TRACKWORK DIRECTIVE  |           |
| DD-E03-WD120 | WD120   |                  | PRE-CURVED RAIL DETAILS RESTRAINING RAIL DETAILS TYPICAL LAYOUT  | 24-Aug-09 |
| DD-E03-WD201 | WD201   |                  | TRACKWORK DIRECTIVE BALLASTED MAINLINE TRACK CONCRETE CROSS TIES TANGENT AND CURVED TRACK                                  | 24-Aug-09 |
| DD-E03-WD202 | WD202   |                  | TRACKWORK DIRECTIVE BALLASTED MAINLINE TRACK CONCRETE CROSSTIES TANGENT AND CURVED TRACK- DOUBLE TRACK                     | 24-Aug-09 |
| DD-E03-WD205 | WD205   |                  | TRACKWORK DIRECTIVE AT-GRADE CONCRETE PANEL ROAD CROSSING - TANGENT BALLASTED TRACK  | 24-Aug-09 |
| DD-E03-WD206 | WD206   |                  | TRACKWORK DIRECTIVE AT-GRADE TRAPEZOIDAL CONCRETE PANEL ROAD CROSSING - CURVED BALLASTED TRACK                             | 24-Aug-09 |
| DD-E03-WD211 | WD211   |                  | TRACKWORK DIRECTIVE TRANSITION SLAB - DIRECT FIXATION TRACK TO BALLASTED TRACK 115 RE RAIL                                 | 24-Aug-09 |
| DD-E03-WD251 | WD251   |                  | TRACKWORK DIRECTIVE SERRATED PRESTRESSED CONCRETE CROSSTIE 115 RE RAIL   | 24-Aug-09 |
| DD-E03-WD253 | WD253   |                  | TRACKWORK DIRECTIVE SERRATED CONCRETE CROSSTIE FOR RESTRAINING RAIL & CONTACT RAIL 115 RE RAIL                             | 24-Aug-09 |
| DD-E03-WD256 | WD256   |                  | TRACKWORK DIRECTIVE CONCRETE ROAD CROSSING TIE (10 FT) - 115RE RAIL  | 24-Aug-09 |
| DD-E03-WD275 | WD275   |                  | TRACKWORK DIRECTIVE DERAIL AND CAR STOP MSF YARD   | 24-Aug-09 |
| DD-E03-WD301 | WD301   |                  | TRACKWORK STANDARD SUMMARY YARD SPECIAL TRACKWORK BALLASTED TURNOUTS   | 24-Aug-09 |
| DD-E03-WD401 | WD401   |                  | TRACKWORK DIRECTIVE EMBEDDED APRON AND SHOP TRACK DETAILS  | 24-Aug-09 |
| DD-E03-WD405 | WD405   |                  | TRACKWORK DIRECTIVE PEDESTAL TRACK DETAILS MSF PIT TRACKS  | 24-Aug-09 |
| DD-E03-WD601 | WD601   |                  | TRACKWORK DIRECTIVE TYPICAL DIRECT FIXATION TRACK INSTALLATION   | 24-Aug-09 |
| DD-E03-WD602 | WD602   |                  | TRACKWORK DIRECTIVE DIRECT FIXATION TRACK DETAILS AERIAL/AT-GRADE SLAB STRUCTURES TANGENT TRACK                            | 24-Aug-09 |
| DD-E03-WD603 | WD603   |                  | TRACKWORK DIRECTIVE DIRECT FIXATION TRACK SECTION AERIAL/AT-GRADE STRUCTURE CURVED TRACK                                   | 24-Aug-09 |
| DD-E03-WD604 | WD604   |                  | TRACKWORK DIRECTIVE GEOMETRIC CONFIGURATION DIRECT FIXATION TRACK WITH SURVEY MARKER INTERFACE TRACTION POWER CONTACT RAIL | 24-Aug-09 |
| DD-E03-WD605 | WD605   |                  | TRACKWORK DIRECTIVE DIRECT FIXATION TRACK DETAILS VEHICLE WASH FACILITY  | 24-Aug-09 |
| DD-E03-WD606 | WD606   |                  | TRACKWORK DIRECTIVE DIRECT FIXATION TRACK DETAILS YARD SERVICE & CLEANING PLATFORM   | 24-Aug-09 |
| DD-E03-WD608 | WD608   |                  | TRACKWORK DIRECTIVE DIRECT FIXATION TRACK CONCRETE PLINTH REINFORCING DETAILS FOR 2'-3" FASTENER LAYOUTS ON CURVED TRACKS  | 24-Aug-09 |

|              | Drawing |            | DIRECTIVE DRAWINGS  |           |
|--------------|---------|------------|---|-----------|
| File         | No.     | Applicable | Drawing Title   | Date      |
|              |         |            | TRACKWORK   |           |
| DD-E03-WD609 | WD609   |            | TRACKWORK DIRECTIVE DIRECT FIXATION TRACK CONCRETE PLINTH REINFORCING DETAILS FOR 2'-6" FASTENER LAYOUTS  | 24-Aug-09 |
| DD-E03-WD615 | WD615   |            | TRACKWORK DIRECTIVE DIRECT FIXATION TRACK PLINTH REINFORCING DETAILS WITH 1 OR 2 INCHES OF SUPERELEVATION | 24-Aug-09 |
| DD-E03-WD616 | WD616   |            | TRACKWORK DIRECTIVE DIRECT FIXATION TRACK PLINTH REINFORCING DETAILS WITH 3 OR 4 INCHES OF SUPERELEVATION | 24-Aug-09 |
| DD-E03-WD620 | WD620   |            | TRACKWORK DIRECTIVE SPECIAL TRACKWORK DIRECT FIXATION CONCRETE PLINTH REINFORCING DETAILS                 | 24-Aug-09 |
| DD-E03-WD625 | WD625   |            | TRACKWORK DIRECTIVE SPECIAL TRACKWORK SWITCH MACHINE MOUNTING DIRECT FIXATION TRACK                       | 24-Aug-09 |
| DD-E03-WD641 | WD641   |            | TRACKWORK DIRECTIVE<br>BRACKET FOR 33C1 RESTRAINING RAIL<br>DIRECT FIXATION TRACK                         | 24-Aug-09 |
| DD-E03-WD643 | WD643   |            | TRACKWORK DIRECTIVE<br>33C1 RESTRAINING RAIL DETAILS  | 24-Aug-09 |
| DD-E03-WD650 | WD650   |            | TRACKWORK DIRECTIVE BALLASTED & DIRECT FIXATION TRACK AT STATION PLATFORMS (LIGHT METRO VEHICLE)          | 24-Aug-09 |
| DD-E03-WD675 | WD675   |            | TRACKWORK DIRECTIVE PEDESTRIAN CROSSWALK DIRECT FIXATION TRACK  | 24-Aug-09 |
| DD-E03-WS898 | WD898   |            | TRACKWORK DIRECTIVE FRICTION TYPE (10EB) BUFFER STOP DIRECT FIXATION TRACK INSTALLATION END OF TRACK      | 24-Aug-09 |
| DD-E03-WS899 | WD899   |            | TRACKWORK DIRECTIVE DF FRICTION BUFFER STOP INSTALLATION END OF TRACK DETAILS                             | 24-Aug-09 |
|              |         |            | STRUCTURAL  |           |
| DD-G02-WP001 | WP001   |            | GENERAL STRUCTURAL NOTES  | 24-Aug-09 |
| DD-G11-WP002 | WP002   |            | STRUCTURAL DESIGN DIRECTVE CHAIN LINK FENCE   | 24-Aug-09 |
| DD-G11-WP003 | WP003   |            | STRUCTURAL DESIGN DIRECTVE RETAINING WALL TYPE 1 H=4' THROUGH 30'   | 24-Aug-09 |
| DD-G11-WP004 | WP004   |            | STRUCTURAL DESIGN DIRECTVE RETAINING WALL TYPE 2 H=4' THROUGH 12'   | 24-Aug-09 |
| DD-G11-WP005 | WP005   |            | STRUCTURAL DESIGN DIRECTVE RETAINING WALL DETAILS   | 24-Aug-09 |
| DD-G11-WP006 | WP006   |            | STRUCTURAL DESIGN DIRECTVE<br>GUIDEWAY STAIRS TO STATION PLATFORM<br>SHEET 1 OF 5                         | 24-Aug-09 |
| DD-G11-WP007 | WP007   |            | STRUCTURAL DESIGN DIRECTVE<br>GUIDEWAY STAIRS TO STATION PLATFORM<br>SHEET 2 OF 5                         | 24-Aug-09 |
| DD-G11-WP008 | WP008   |            | STRUCTURAL DESIGN DIRECTVE<br>GUIDEWAY STAIRS TO STATION PLATFORM<br>SHEET 3 OF 5                         | 24-Aug-09 |
| DD-G11-WP009 | WP009   |            | STRUCTURAL DESIGN DIRECTVE<br>GUIDEWAY STAIRS TO STATION PLATFORM<br>SHEET 4 OF 5                         | 24-Aug-09 |
| DD-G11-WP010 | WP010   |            | STRUCTURAL DESIGN DIRECTVE<br>GUIDEWAY STAIRS TO STATION PLATFORM<br>SHEET 5 OF 5                         | 24-Aug-09 |
| DD-G11-WP011 | WP011   |            | STRUCTURAL DESIGN DIRECTVE<br>WATERPROOFING DETAILS<br>SHEET 1 OF 3                                       | 24-Aug-09 |
| DD-G11-WP012 | WP012   |            | STRUCTURAL DESIGN DIRECTVE WATERPROOFING DETAILS SHEET 2 OF 3   | 24-Aug-09 |
| DD-G11-WP013 | WP013   |            | STRUCTURAL DESIGN DIRECTVE WATERPROOFING DETAILS SHEET 3 OF 3   | 24-Aug-09 |

Subconsultant:

| File         | Drawing | Applicable | Drawing Title  | Date      |
|--------------|---------|------------|--|-----------|
|              | No.     | ••         | ARCHITECTURAL  |           |
|              |         | Ι          | ARCHITECTURAL DIRECTIVE  |           |
| DD-H01-AG001 | AG001   |            | GENERAL ARCHITECTURAL NOTES, SYMBOLS, AND ABBREVIATIONS SHEET 1 OF 3                         | 24-Aug-09 |
| DD-H01-AG002 | AG002   |            | ARCHITECTURAL DIRECTIVE GENERAL ARCHITECTURAL NOTES, SYMBOLS, AND ABBREVIATIONS SHEET 2 OF 2 | 24-Aug-09 |
| DD-H01-AG003 | AG003   |            | ARCHITECTURAL DIRECTIVE GENERAL ARCHITECTURAL NOTES, SYMBOLS, AND ABBREVIATIONS SHEET 3 OF 3 | 24-Aug-09 |
| DD-H09-AD001 | AD001   |            | ARCHITECTURAL DIRECTIVE<br>STAIR/ESCALATOR DESIGN LAYOUT                                     | 24-Aug-09 |
| DD-H09-AD002 | AD002   |            | ARCHITECTURAL DIRECTIVE STAIR/ESCALATOR DESIGN REQUIREMENTS                                  | 24-Aug-09 |
| D-H09-AD003  | AD003   |            | ARCHITECTURAL DIRECTIVE TRACTION ELEVATOR DESIGN REQUIREMENT AND CONFIGURATION               | 24-Aug-09 |
| DD-H09-AD004 | AD004   |            | ARCHITECTURAL DIRECTIVE HYDRAULIC ELEVATOR DESIGN REQUIREMENT AND CONFIGURATION              | 24-Aug-09 |
| DD-H09-AD005 | AD005   |            | ARCHITECTURAL DIRECTIVE HOLELESS HYDRAULIC ELEVATOR DESIGN REQUIREMENT AND CONFIGURATION     | 24-Aug-09 |
| DD-H09-AD006 | AD006   |            | ARCHITECTURAL DIRECTIVE<br>ELEVATOR HOISTWAY SECTIONS  | 24-Aug-09 |
| DD-H09-AD007 | AD007   |            | ARCHITECTURAL DIRECTIVE END OF PLATFORM DESIGN LAYOUT SIDE PLATFORM                          | 24-Aug-09 |
| DD-H09-AD008 | AD008   |            | ARCHITECTURAL DIRECTIVE END OF PLATFORM DESIGN LAYOUT CENTER PLATFORM                        | 24-Aug-09 |
| DD-H09-AD009 | AD009   |            | ARCHITECTURAL DIRECTIVE<br>STAIR/ESCALATOR DETAILS   | 24-Aug-09 |
| DD-H09-AD010 | AD010   |            | ARCHITECTURAL DIRECTIVE FORMLINER DETAILS PIER COLUMN 1                                      | 24-Aug-09 |
| DD-H09-AD011 | AD011   |            | ARCHITECTURAL DIRECTIVE FORMLINER DETAILS STATION COLUMN 2                                   | 24-Aug-09 |
| DD-H09-AD012 | AD012   |            | ARCHITECTURAL DIRECTIVE FORMLINER DETAILS COLUMN SECTIONS                                    | 24-Aug-09 |
| DD-H09-AD013 | AD013   |            | ARCHITECTURAL DIRECTIVE STAIR/ESCALATOR 1 LANDING REQUIREMENTS - CONCOURSE LEVEL             | 24-Aug-09 |
| DD-H09-AD014 | AD014   |            | ARCHITECTURAL DIRECTIVE STAIR/ESCALATOR 2 LANDINGS REQUIREMENTS - CONCOURSE LEVEL            | 24-Aug-09 |
| DD-H09-AD015 | AD015   |            | ARCHITECTURAL DIRECTIVE<br>ELEVATOR HOISTWAY PLANS,<br>SECTION, AND DETAILS                  | 24-Aug-09 |
| DD-H09-AD016 | AD016   |            | ARCHITECTURAL DIRECTIVE ELEVATOR HOISTWAY SECTION AND DETAILS                                | 24-Aug-09 |
| DD-H09-AD017 | AD017   |            | ARCHITECTURAL DIRECTIVE ELEVATOR HOISTWAY ELEVATIONS, DATA TABULATION, AND DETAILS           | 24-Aug-09 |
| DD-H09-AD018 | AD018   |            | ARCHITECTURAL DIRECTIVE<br>ELEVATOR SCHEDULE<br>SHEET 1 OF 2                                 | 24-Aug-09 |
| DD-H09-AD019 | AD019   |            | ARCHITECTURAL DIRECTIVE ELEVATOR SCHEDULE SHEET 2 OF 2                                       | 24-Aug-09 |
| DD-H09-AD020 | AD020   |            | ARCHITECTURAL DIRECTIVE TYPICAL TOILET LAYOUT AND ELEVATIONS                                 | 24-Aug-09 |
| DD-H09-AD021 | AD021   |            | ARCHITECTURAL DIRECTIVE TACTILE WARNING PAVER DETAILS  | 24-Aug-09 |
| DD-H09-AD101 | AD101   |            | ARCHITECTURAL DIRECTIVE CONCOURSE LEVEL PLAN SIDE PLATFORM PROTOTYPE                         | 24-Aug-09 |

|      |      |           |   | Γ |
|------|------|-----------|---|---|
|      |      |           |   |   |
|      |      |           |   |   |
|      |      |           |   |   |
|      |      |           |   |   |
|      |      |           |   | 1 |
|      |      |           |   | ] |
|      |      |           |   |   |
| Rev  | Ву   | Date      | Description                                     |   |
| 2000 | 00 1 | 7 7.00 DM | KA CADD DID Standard & Directive Dure Admin DID |   |

Designed: HONOLULU HIGH-CAPACITY TRANSIT CORRIDOR PROJECT CITY & COUNTY OF HONOLULU - DEPARTMENT OF TRANSPORTATION SERVICES - RAPID TRANSIT DIVISION J Derosier Prime Consultant: Checked: DD PARSONS BRINCKERHOFF J Davis Approved: A Borst 1003 Bishop Street, Suite 2250 - Honolulu, HI 96813 09-25-09 For reduced prints, original page size in inches:

DIRECTIVE DRAWING SUMMARY CITY AND COUNTY OF HONOLULU (RTD)

SHEET 1 OF 2

|    | Contract No<br>SV-140  | <b>.:</b> |    |      |
|----|------------------------|-----------|----|------|
|    | CADD File:<br>SB1-A06- | -GNO      | 07 |      |
|    | Drawing No:            |           |    | Rev. |
| )) |                        | GNO       | 07 |      |
| "  | Scale:                 |           |    |      |
|    |                        | N/        | Ά  |      |
|    | Page No.               | 6         | of | 56   |

# RTD DIRECTIVE DRAWINGS

| r:l-         | Drawing |            | DIRECTIVE DRAWINGS   | Data      |
|--------------|---------|------------|--|-----------|
| File         | No.     | Applicable | Drawing Title  | Date      |
|              | 1       |            | ARCHITECTURAL  | <u> </u>  |
| DD-H09-AD102 | AD102   |            | ARCHITECTURAL DIRECTIVE PLATFORM LEVEL PLAN SIDE PLATFORM PROTOTYPE                        | 24-Aug-09 |
| DD-H09-AD103 | AD103   |            | ARCHITECTURAL DIRECTIVE ROOF PLAN SIDE PLATFORM PROTOTYPE                                  | 24-Aug-09 |
| DD-H09-AD104 | AD104   |            | ARCHITECTURAL DIRECTIVE CONCOURSE REFLECTED CEILING PLAN SIDE PLATFORM PROTOTYPE           | 24-Aug-09 |
| DD-H09-AD105 | AD105   |            | ARCHITECTURAL DIRECTIVE PLATFORM REFLECTED CEILING PLAN SIDE PLATFORM PROTOTYPE            | 24-Aug-09 |
| DD-H09-AD106 | AD106   |            | ARCHITECTURAL DIRECTIVE FLOOR FINISH PLAN - CONCOURSE SIDE PLATFORM PROTOTYPE              | 24-Aug-09 |
| DD-H09-AD107 | AD107   |            | ARCHITECTURAL DIRECTIVE FLOOR FINISH PLAN - PLATFORM SIDE PLATFORM PROTOTYPE               | 24-Aug-09 |
| DD-H09-AD108 | AD108   |            | ARCHITECTURAL DIRECTIVE LONGITUDINAL & CROSS SECTIONS SIDE PLATFORM PROTOTYPE              | 24-Aug-09 |
| DD-H09-AD111 | AD111   |            | ARCHITECTURAL DIRECTIVE INTERIOR ELEVATIONS SIDE PLATFORM PROTOTYPE                        | 24-Aug-09 |
| DD-H09-AD112 | AD112   |            | ARCHITECTURAL DIRECTIVE ENLARGED ELEVATIONS SIDE PLATFORM PROTOTYPE SHEET 1 OF 2           | 24-Aug-09 |
| DD-H09-AD114 | AD114   |            | ARCHITECTURAL DIRECTIVE ENLARGED ELEVATIONS SIDE PLATFORM PROTOTYPE SHEET 2 OF 2           | 24-Aug-09 |
| DD-H09-AD116 | AD116   |            | ARCHITECTURAL DIRECTIVE TYPICAL BAY SIDE PLATFORM PROTOTYPE                                | 24-Aug-09 |
| DD-H09-AD117 | AD117   |            | ARCHITECTURAL DIRECTIVE PLATFORM CANOPY DETAILS SIDE PLATFORM PROTOTYPE                    | 24-Aug-09 |
| DD-H09-AD118 | AD118   |            | ARCHITECTURAL DIRECTIVE STAIR & BRIDGE CANOPY DETAILS SIDE PLATFORM PROTOTYPE SHEET 1 OF 2 | 24-Aug-09 |
| DD-H09-AD119 | AD119   |            | ARCHITECTURAL DIRECTIVE STAIR & BRIDGE CANOPY DETAILS SIDE PLATFORM PROTOTYPE SHEET 2 OF 2 | 24-Aug-09 |
| DD-H09-AD120 | AD120   |            | ARCHITECTURAL DIRECTIVE GUARDRAIL DETAILS SIDE PLATFORM PROTOTYPE                          | 24-Aug-09 |
| DD-H09-AD122 | AD122   |            | ARCHITECTURAL DIRECTIVE 3D VIEWS SIDE PLATFORM PROTOTYPE SHEET 1 OF 3                      | 24-Aug-09 |
| DD-H09-AD123 | AD123   |            | ARCHITECTURAL DIRECTIVE 3D VIEWS SIDE PLATFORM PROTOTYPE SHEET 2 OF 3                      | 24-Aug-09 |
| DD-H09-AD124 | AD124   |            | ARCHITECTURAL DIRECTIVE 3D VIEWS SIDE PLATFORM PROTOTYPE SHEET 3 OF 3                      | 24-Aug-09 |
| DD-H09-AD201 | AD201   |            | ARCHITECTURAL DIRECTIVE CONCOURSE LEVEL PLAN CENTER PLATFORM PROTOTYPE                     | 24-Aug-09 |
| DD-H09-AD202 | AD202   |            | ARCHITECTURAL DIRECTIVE PLATFORM LEVEL PLAN CENTER PLATFORM PROTOTYPE                      | 24-Aug-09 |
| DD-H09-AD203 | AD203   |            | ARCHITECTURAL DIRECTIVE ROOF PLAN CENTER PLATFORM PROTOTYPE                                | 24-Aug-09 |
| DD-H09-AD204 | AD204   |            | ARCHITECTURAL DIRECTIVE CONCOURSE REFLECTED CEILING PLAN CENTER PLATFORM PROTOTYPE         | 24-Aug-09 |
| DD-H09-AD205 | AD205   |            | ARCHITECTURAL DIRECTIVE PLATFORM REFLECTED CEILING PLAN CENTER PLATFORM PROTOTYPE          | 24-Aug-09 |

|              |                | RTD D      | DIRECTIVE DRAWINGS   |           |
|--------------|----------------|------------|--|-----------|
| File         | Drawing<br>No. | Applicable | Drawing Title  | Date      |
|              |                |            | ARCHITECTURAL  |           |
| DD-H09-AD206 | AD206          |            | ARCHITECTURAL DIRECTIVE CONCOURSE FLOOR FINISH PLAN CENTER PLATFORM PROTOTYPE                | 24-Aug-09 |
| DD-H09-AD207 | AD207          |            | ARCHITECTURAL DIRECTIVE PLATFORM FLOOR FINISH PLAN CENTER PLATFORM PROTOTYPE                 | 24-Aug-09 |
| DD-H09-AD208 | AD208          |            | ARCHITECTURAL DIRECTIVE LONGITUDINAL & CROSS SECTIONS CENTER PLATFORM PROTOTYPE              | 24-Aug-09 |
| DD-H09-AD210 | AD210          |            | ARCHITECTURAL DIRECTIVE TYPICAL BAY END CONDITION DETAILS CENTER PLATFORM PROTOTYPE          | 24-Aug-09 |
| DD-H09-AD211 | AD211          |            | ARCHITECTURAL DIRECTIVE TYPICAL BAY DETAILS CENTER PLATFORM PROTOTYPE SHEET 1 OF 2           | 24-Aug-09 |
| DD-H09-AD212 | AD212          |            | ARCHITECTURAL DIRECTIVE TYPICAL BAY DETAILS CENTER PLATFORM PROTOTYPE SHEET 2 OF 2           | 24-Aug-09 |
| DD-H09-AD214 | AD214          |            | ARCHITECTURAL DIRECTIVE PLATFORM CANOPY DETAILS CENTER PLATFORM PROTOTYPE                    | 24-Aug-09 |
| DD-H09-AD215 | AD215          |            | ARCHITECTURAL DIRECTIVE STAIR & BRIDGE CANOPY DETAILS CENTER PLATFORM PROTOTYPE SHEET 1 OF 2 | 24-Aug-09 |
| DD-H09-AD216 | AD216          |            | ARCHITECTURAL DIRECTIVE STAIR & BRIDGE CANOPY DETAILS CENTER PLATFORM PROTOTYPE SHEET 2 OF 2 | 24-Aug-09 |
| DD-H09-AD217 | AD217          |            | ARCHITECTURAL DIRECTIVE GUARDRAIL DETAILS CENTER PLATFORM PROTOTYPE                          | 24-Aug-09 |
| DD-H09-AD218 | AD218          |            | ARCHITECTURAL DIRECTIVE MISC DETAILS CENTER PLATFORM PROTOTYPE                               | 24-Aug-09 |
| DD-H09-AD219 | AD219          |            | ARCHITECTURAL DIRECTIVE 3D VIEWS CENTER PLATFORM PROTOTYPE                                   | 24-Aug-09 |
|              |                |            | MECHANICAL   |           |
| DD-K11-MD101 | MD101          |            | MECHANICAL DIRECTIVE HVAC SYSTEMS  | 24-Aug-09 |
| DD-K11-MD201 | MD201          |            | MECHANICAL DIRECTIVE PLUMBING AND DRAINAGE SYSTEMS   | 24-Aug-09 |
| DD-K11-MD301 | MD301          |            | MECHANICAL DIRECTIVE FIRE PROTECTION SYSTEMS   | 24-Aug-09 |
| DD-K11-MD401 | MD401          |            | MECHANICAL DIRECTIVE SEISMIC AND WIND INDICATOR SYSTEMS                                      | 24-Aug-09 |
| DD-K11-MD501 | MD501          |            | MECHANICAL DIRECTIVE TYPICAL TPSS AND GBS AIR CONDITIONING AND CONTROL SYSTEM                | 24-Aug-09 |
|              |                |            | ELECTRICAL   |           |
| DD-L01-ED001 | ED001          |            | GENERAL ELECTRICAL NOTES   | 3-Apr-09  |
| DD-L03-ED002 | ED002          |            | TYPICAL PASSENGER STATION ONE-LINE DIAGRAM   | 3-Jun-09  |
| DD-L05-ED003 | ED003          |            | GUIDEWAY ELECTRICAL DIRECTIVE ELECTRICAL GUIDEWAY LIGHTING PLANS                             | 3-Apr-09  |
| DD-L05-ED004 | ED004          |            | GUIDEWAY ELECTRICAL DIRECTIVE<br>ELECTRICAL GUIDEWAY LIGHTING<br>DOUBLE TRACK                | 3-Apr-09  |
| DD-L05-ED005 | ED005          |            | GUIDEWAY ELECTRICAL DIRECTIVE<br>ELECTRICAL GUIDEWAY LIGHTING<br>SINGLE TRACK                | 3-Apr-09  |
| DD-L05-ED006 | ED006          |            | ELECTRICAL DIRECTIVE PASSENGER STATION - CENTER PLATFORM PLATFORM LIGHTING                   | -         |
| DD-L05-ED007 | ED007          |            | ELECTRICAL DIRECTIVE PASSENGER STATION - SIDE PLATFORM SIDE LIGHTING                         | -         |
| DD-L08-ED008 | ED008          |            | ELECTRICAL DIRECTIVE PASSENGER STATION ELECTRICAL, UPS, TCC ROOMS                            | -         |

| File                      | Drawing<br>No. | Applicable | Drawing Title   | Date                   |
|---------------------------|----------------|------------|---|------------------------|
|                           | 140.           | 1          | TRACTION POWER  | ı                      |
| DD-N06-TD001              | TD001          |            | TRACTION POWER DIRECTIVE                                | 24-Jul-09              |
| ווווחרו-חחחן              | 10001          |            | TYPICAL SUBSTATION RACEWAY LAYOUT                       | 2 <del>1-</del> Jul-09 |
| DD NOC TDOO?              | TD002          |            | TRACTION POWER DIRECTIVE TYPICAL DC RACEWAYS ON         | 24.7.1.00              |
| DD-N06-TD002              | TD002          |            | AERIAL GUIDEWAY   | 24-Jul-09              |
|                           |                |            | SECTIONS AND DETAILS                                    |                        |
| DD-N06-TD003              | TD003          |            | TRACTION POWER DIRECTIVE TYPICAL MANHOLE/PULLBOX        | 24-Jul-09              |
|                           |                |            | DETAILS   |                        |
| DD-N06-TD004              | TD004          |            | TRACTION POWER DIRECTIVE TYPICAL UNDERGROUND DUCTBANK   | <br>  24-Jul-09        |
| DD-N00-1 D00 <del>4</del> | 10004          |            | SECTIONS & DETAILS                                      | 24-Jul-09              |
|                           |                |            | TRACTION POWER DIRECTIVE                                |                        |
| DD-N06-TD005              | TD005          |            | SUBSTATION CABLE TRENCH DETAILS                         | 24-Jul-09              |
|                           |                |            | TRACTION POWER DIRECTIVE                                |                        |
| DD-N06-TD006              | TD006          |            | SUBSTATION CABLE TRENCH                                 | <br>  24-Jul-09        |
|                           |                |            | DETAILS<br>ALTERNATIVE                                  | 55.65                  |
|                           |                |            | TRACTION POWER DIRECTIVE                                |                        |
| DD-N06-TD050              | TD050          |            | TYPICAL SUBSTATION GROUND GRID                          | 24-Jul-09              |
|                           | +              |            | ARRANGEMENT TRACTION POWER DIRECTIVE                    | +                      |
| DD-N06-TD051              | TD051          |            | TYPICAL GAP BREAKER                                     | 24-Jul-09              |
|                           |                |            | STATION GROUND GRID ARRANGEMENT                         |                        |
| DD-N06-TD052              | TD052          |            | TRACTION POWER DIRECTIVE TYPICAL SUBSTATION GROUND GRID | <br>  24-Jul-09        |
|                           |                |            | DETAILS   | 2134103                |
| DD NOC TO 100             | TD100          |            | TRACTION POWER DIRECTIVE                                | 24.7.1.00              |
| DD-N06-TD100              | TD100          |            | CONTACT RAIL INSTALLATION SPLICE JOINT ASSEMBLY         | 24-Jul-09              |
|                           |                |            | TRACTION POWER DIRECTIVE                                |                        |
| DD-N06-TD101              | TD101          |            | CONTACT RAIL INSTALLATION END-APPROACH ASSEMBLY         | 24-Jul-09              |
|                           |                |            | TRACTION POWER DIRECTIVE                                |                        |
| DD-N06-TD102              | TD102          |            | CONTACT RAIL INSTALLATION                               | 24-Jul-09              |
|                           |                |            | EXPANSION JOINT ASSEMBLY                                |                        |
| DD NOC TO 100             | TD103          |            | TRACTION POWER DIRECTIVE CONTACT RAIL INSTALLATION      |                        |
| DD-N06-TD103              | TD103          |            | ANCHOR ASSEMBLY   | 24-Jul-09              |
|                           |                |            | DIRECT FIXATION TRACK TRACTION POWER DIRECTIVE          |                        |
| DD-N06-TD104              | TD104          |            | CONTACT RAIL INSTALLATION                               | 24-Jul-09              |
|                           |                |            | MOUNTING AND PEDESTAL DETAILS                           |                        |
|                           |                |            | TRACTION POWER DIRECTIVE CONTACT RAIL INSTALLATION      |                        |
| DD-N06-TD105              | TD105          |            | INSULATOR BRACKET & ANCHOR                              | 24-Jul-09              |
|                           |                |            | BALLASTED TRACKS  |                        |
| DD-N06-TD106              | TD106          |            | TRACTION POWER DIRECTIVE CONTACT RAIL INSTALLATION      | <br>  24-Jul-09        |
|                           |                |            | COVERBOARD ASSEMBLY                                     | 2.34.03                |
|                           | TD107          |            | TRACTION POWER DIRECTIVE                                | 24 7.4.00              |
| DD-N06-TD107              | TD107          |            | CONTACT RAIL INSTALLATION COVERBOARD MOUNTING DETAILS   | 24-Jul-09              |
|                           |                |            | TRACTION POWER DIRECTIVE                                |                        |
| DD-N06-TD108              | TD108          |            | CONTACT RAIL INSTALLATION COVERBOARD ASSEMBLY           | 24-Jul-09              |
|                           |                |            | AT EXPANSION JOINT                                      |                        |
|                           |                |            | TRAIN CONTROL   |                        |
| DD D04 ND004              | NIDOO4         |            | TRAIN CONTROL DIRECTIVE                                 | 047100                 |
| DD-P04-ND001              | ND001          |            | MAINLINE SWITCH MACHINE LAYOUT DIRECT FIXATION          | 24-Jul-09              |
|                           |                |            | TRAIN CONTROL DIRECTIVE                                 |                        |
| DD-P04-ND002              | ND002          |            | MAINLINE SWITCH MACHINE LAYOUT                          | 24-Jul-09              |
|                           |                |            | BALLASTED TRACK TRAIN CONTROL DIRECTIVE                 |                        |
| DD-P04-ND003              | ND003          |            | YARD SWITCH MACHINE LAYOUT                              | 24-Jul-09              |
|                           |                |            | BALLASTED TRACK   |                        |
|                           | <u> </u>       | <u> </u>   | SYSTEMS INTEGRATION                                     |                        |
| DD-V11-ID001              | ID001          |            | SYSTEMS INTEGRATION DIRECTIVE CONTRACT WORK DELINEATION | 12-Oct-09              |
| 11 10001                  | 12001          |            | AERIAL GUIDEWAY   | 12 000 03              |

| Rev  | Ву    | Date       | Description                                     |
|------|-------|------------|---|
| 2009 | -09-2 | 3 10:44 AM | K:\CADD\RTD Standard & Directive Dwas\Admin\RTD |

Designed: J Derosier Checked: J Davis Approved: A Borst 09-25-09

HONOLULU HIGH-CAPACITY TRANSIT CORRIDOR PROJECT CITY & COUNTY OF HONOLULU - DEPARTMENT OF TRANSPORTATION SERVICES - RAPID TRANSIT DIVISION

Prime Consultant:

DD PARSONS BRINCKERHOFF 1003 Bishop Street, Suite 2250 - Honolulu, HI 96813

For reduced prints, original page size in inches:

Subconsultant:

DIRECTIVE DRAWING SUMMARY CITY AND COUNTY OF HONOLULU (RTD) Scale:

SHEET 2 OF 2

Contract No.: SV-140 CADD File: SB1-A06-GN008 Drawing No: 7 of 56

# STANDARD DETAILS SUMMARY-CITY AND COUNTY OF HONOLULU

| SHEET<br>NO. | APPLICABLE | TITLE   | DATE     |
|--------------|------------|---|----------|
| R-1          |            | Pre-cast Concrete Curb  | 09/1984  |
| R-2          |            | Pre-cast Concrete Driveway Curb   | 09/1984  |
| R-3          |            | Pre-cast Concrete Drop Curb Block   | 09/1984  |
| R-4          |            | Integral Curb and Gutter, Integral Driveway<br>Curb and Gutter                        | R01/1995 |
| R-4A         |            | Integral Curb and Gutter, Integral Driveway<br>Curb and Gutter for R/W of 70' or More | R01/1995 |
| R-5          |            | Rolled Curb   | 09/1984  |
| R-6          |            | Rolled Curb Transition to Curbs and Catch Basins                                      | 09/1984  |
| R-7          |            | Driveway Apron with Rolled Curb   | 09/1984  |
| R-8          |            | Thru Gutter   | 09/1984  |
| R-9          |            | Concrete Pavement   | 09/1984  |
| R-10         |            | Concrete Pavement Joint Details   | 09/1984  |
| R-11         |            | Concrete Pavement Joint Details   | 09/1984  |
| R-12         |            | Street Survey Monument  | 09/1984  |
| R-13         |            | Street Survey Monument Castings   | 09/1984  |
| R-14         |            | Centerline Monument   | 09/1984  |
| R-15         |            | Temporary Wooden Barricade  | 09/1984  |
| R-16         |            | Sidewalk Reinforcement Details at Utility Boxes or Openings                           | 09/1984  |
| R-17         |            | Tree Well with Concrete Cover   | 09/1984  |
| R-18         |            | 3' or 4' Chain Link Fence   | 09/1984  |
| R-19         |            | 6' Chain Link Fence   | 09/1984  |
| R-20         |            | Typical Single Gate   | 09/1984  |
| R-21A        |            | Typical Double Gate   | R03/199  |
| R-21A        |            | Metal Guardrail Details   | 09/1984  |
| R-23         |            | Metal Guradrail Details   | 09/1984  |
| R-24         |            | Metal Guardrail Details   | 09/1984  |
| R-25         |            | Curb Ramp   | R09/1992 |
|              |            | Curb Ramp   | R04/2000 |
| R-25A        |            | Private Driveway Ramp   | 09/1984  |
| R-26         |            |   | 09/1984  |
| R-27         |            | Full Width Sidewalk at Curb Return  Sidewalk Details                                  | 09/1984  |
| R-28         |            |   | 09/1984  |
| R-29         |            | Driveway Apron  | R04/2000 |
| R-29A        |            | Driveway Apron  | 09/1984  |
| R-30         |            | Driveway Layout   | 09/1984  |
| R-31<br>R-32 |            | Grade Adjustment Walls Street Cross—sections with Sidewalk                            | 09/1984  |
|              |            |   | · ·      |
| R-33         |            | Street Cross—sections without Sidewalk  | 09/1984  |
| R-34         |            | Road Pavement and Shoulders  Typical Roadway Utility Location with Sidowalk           | 09/1984  |
| R-35         |            | Typical Roadway Utility Location with Sidewalk  | 09/1984  |
| R-36         |            | Typical Roadway Utility Location without Sidewalk                                     | <u> </u> |
| R-37         |            | Residential Driveway without Curb and Gutter  | 09/1984  |
| R-38         |            | Driveway Layout   | 09/1984  |
| R-39         |            | Non-dedicable Streets   | 09/1984  |
| R-40         |            | Dry Well Cover  | 09/1984  |
| R-41         |            | Street Cross—sections with Curb and Gutter  | 09/1984  |
| R-42         |            | Street Cross—sections without Curb and Gutter   | 09/1984  |
| R-43         |            | Road Pavements and Shoulders  | 09/1984  |
| R-44         |            | Cul-de-sac  | 09/1984  |

| SHEET<br>NO. | APPLICABLE | TITLE   | DATE    |
|--------------|------------|---|---------|
| R-45         |            | Tapered Road Intersection                                       | 09/1984 |
| R-46         |            | Typical Roadway Utility Location                                | 09/1984 |
| R-47         |            | Space Allocation for Underground Utilities                      | 09/1984 |
| R-48         |            | Residential Driveway without Curb and Gutter                    | 09/1984 |
| R-49         |            | Driveway Layouts for Concrete Curb Streets                      | 09/1984 |
| R-50         |            | Driveway Layouts for Non—Curb Streets                           | 09/1984 |
| R-51         |            | Concrete Driveway with Existing Sidewalk                        | 09/1984 |
| R-52         |            | Roadway Typical Sections  | 09/1984 |
| R-53         |            | Roadway Typical Sections  | 09/1984 |
| R-54         |            | Roadway Typical Sections  | 09/1984 |
| R-55         |            | Roadway Swales  | 09/1984 |
| R-56         |            | Sidewalk Details  | 09/1984 |
| R-57         |            | Cul-de-sac  | 09/1984 |
| R-58         |            | Space Allocation for Underground Utilities                      | 09/1984 |
| R-59         |            | Space Allocation for Underground Utilities                      | 09/1984 |
| D-1          |            | Type "A" Catch Basin  | 09/1984 |
| D-2          |            | Type "A" Catch Basin Reinforcement Details                      | 09/1984 |
| D-3          |            | Type "E" Catch Basin  | 09/1984 |
| D-4          |            | Type "E" Catch Basin Reinforcement Details                      | 09/1984 |
| D-5          |            | Type "B" Catch Basin  | 09/1984 |
| D-6          |            | Type "B" Catch Basin Reinforcement Details                      | 09/1984 |
| D-7          |            | Type "F" Catch Basin  | 09/1984 |
| D-8          |            | Type "F" Catch Basin Reinforcement Details                      | 09/1984 |
| D-9          |            | Type "C" Catch Basin  | 09/1984 |
| D-10         |            | Type "C" Catch Basin Reinforcement Details                      | 09/1984 |
| D-11         |            | Type "D" Catch Basin  | 09/1984 |
| D-12         |            | Type "D" Catch Basin Reinforcement Details                      | 09/1984 |
| D-13         |            | Catch Basin Details   | 09/1984 |
| D-14         |            | Details for Catch Basin with 5" Curb                            | 09/1984 |
| D-15         |            | Deflector Inlet for Catch Basin                                 | 09/1984 |
| D-16         |            | Monolithic Construction of Catch Basin Top Slab<br>and Sidewalk | 09/1984 |
| D-17         |            | Shallow Drain Manhole for Sidewalk Area                         | 09/1984 |
| D-18         |            | Shallow Drain Manhole for Pavement Area                         | 09/1984 |
| D-19         |            | Pre-cast Top Slab for Shallow Drain Manhole                     | 09/1984 |
| D-20         |            | Concrete Wall Drain Manhole                                     | 09/1984 |
| D-21         |            | Brick Wall Drain Manhole  | 09/1984 |
| D-22         |            | Pre-cast Concrete Drain Manhole                                 | 09/1984 |
| D-23         |            | Pre-cast Concrete Drain Manhole Details                         | 09/1984 |
| D-24         |            | Pre-cast Concrete Drain Manhole Details                         | 09/1984 |
| D-25         |            | Pre-cast Concrete Drain Manhole Details                         | 09/1984 |
| D-26         |            | Channelizing Details for Drain Manhole                          | 09/1984 |
| D-27         |            | Rungs for Catch Basins and Manholes                             | 09/1984 |
| D-28         |            | Type "DA" Frame for Catch Basin and Manhole                     | 09/1984 |
| D-29         |            | Type "DB" Frame for Catch Basin and Manhole                     | 09/1984 |
| D-30         |            | Catch Basin and Manhole Cover                                   | 09/1984 |
| D-31         |            | Payment Trench Width and Repaving for Drain Pipes               | 09/1984 |
| D-32         |            | Sidewalk Culvert  | 09/1984 |
| D-33         |            | Driveway Drainage — Box Culvert                                 | 09/1984 |
| D-34         |            | Driveway Drainage — Pipe Culvert                                | 09/1984 |
| sianed:      |            |   |         |

| SHEET<br>NO. | APPLICABLE | TITLE  | DATE    |
|--------------|------------|--|---------|
| D-35         |            | Driveway Drainage — Swale                              | 09/1984 |
| D-36         |            | Type G1 and Type G2 Drainage Inlets                    | 09/1984 |
| D-37         |            | Type G3 Drainage Inlet                                 | 09/1984 |
| D-38         |            | Type G4 Drainage Inlet                                 | 09/1984 |
| D-39         |            | Standard Frame and Grate                               | 09/1984 |
| D-40         |            | Local Depression without Curb and Gutter               | 09/1984 |
| D-41         |            | Junction Structure B                                   | 09/1984 |
| D-42         |            | Junction Structure C                                   | 09/1984 |
| D-43         |            | Junction Structure D                                   | 09/1984 |
| D-44         |            | Monolithic Catch Basin Connection for Pipes 12" to 72" | 09/1984 |
| D-45         |            | Concrete Collar Details                                | 09/1984 |
| D-46         |            | Single Box Culverts                                    | 09/1984 |
| D-47         |            | Double Box Culverts                                    | 09/1984 |
| D-48         |            | Triple Box Culverts                                    | 09/1984 |
| D-49         |            | Rectangular Transition                                 | 09/1984 |
| D-50         |            | Circular Transition                                    | 09/1984 |
| D-51         |            | Parapet Details for Box Culverts                       | 09/1984 |
| D-52         |            | Support for Drain and Sewer Pipes Across Trenches      | 09/1984 |
|              |            |  |         |
|              |            |  |         |
|              |            | Contra   |         |

| Rev  | Ву   | Date       | De                    | scription |
|------|------|------------|-----------------------|-----------|
| 0000 | 00 4 | 7 0 04 414 | K / OADD/ O3 O: :// C | D\C       |

**PRELIMINARY ENGINEERING SUBJECT TO REVISION** 

Designed: N/A Drawn: J Derosier Checked: L Karamatsu Approved: M Hall

09-25-09

HONOLULU HIGH-CAPACITY TRANSIT CORRIDOR PROJECT CITY & COUNTY OF HONOLULU - DEPARTMENT OF TRANSPORTATION SERVICES - RAPID TRANSIT DIVISION Prime Consultant: Subconsultant:

PARSONS BRINCKERHOFF

For reduced prints, original page size in inches:

STANDARD DETAILS SUMMARY CITY AND COUNTY OF HONOLULU

SHEET 1 OF 2

| Contract No.:<br>SV-140     |      |
|-----------------------------|------|
| CADD File:<br>SB1-A06-GN009 |      |
| Drawing No:<br>GN009        | Rev. |
| Scale:                      |      |

8 of 56

2009-08-17 9:24 AM K:\CADD\03 Civil\Segment B\Sheet Files\SB1 - East Kapolei Station\SB1-A06-GN009 to GN012.dwg

# STANDARD DETAILS SUMMARY-CITY AND COUNTY OF HONOLULU

| NO. APPLICABLE TITLE |  | DATE   |                  |
|----------------------|--|--|------------------|
| S-1                  |  | Rock Cradle for Sewer Pipe   | 09/198           |
| S-2                  |  | Concrete Cradle for Vitrified Clay Pipe                            |                  |
| S-3                  |  | Method of Laying Pipe  |                  |
| S-4                  |  | Pre-cast Concrete Pipe Block                                       | 09/198<br>09/198 |
| S-5                  |  | Concrete Jacket, Reinforced Concrete Cradle                        | 09/198           |
| S-6                  |  | Laterals   | 09/198           |
| S-7                  |  | Advance Riser Connection   | 09/198           |
| S-8                  |  | Method of Backfill   | 09/198           |
| S-9                  |  | Chimney  | 09/198           |
| S-10                 |  | Index to Sewer Manhole Details                                     | 09/198           |
| S-11                 |  | Manhole Notes  | 09/198           |
| S-12                 |  | Manhole Notes  | 09/198           |
| S-13                 |  | Pre-cast Concrete Plain Manhole                                    | 09/198           |
| S-14                 |  | Pre-cast Concrete Plain Manhole — Section and<br>Alternate Base    | 09/198           |
| S-15                 |  | Pre-cast Concrete Shallow Drop Manhole                             | 09/198           |
| S-16                 |  | Pre-cast Concrete Shallow Drop Manhole — Butt<br>Joint Details     | 09/198           |
| S-17                 |  | Pre-cast Concrete Drop Manhole                                     | 09/198           |
| S-18                 |  | Pre-cast Concrete Drop Manhole - Sections                          | 09/198           |
| S-19                 |  | Pre-cast Concrete Plain Manhole for 27" to 48" R.C. Pipe           | 09/198           |
| S-20                 |  | Pre-cast Concrete Plain Manhole for 27" to 48" R.C. Pipe — Section | 09/198           |
| S-21                 |  | Pre-cast Concrete Manhole Wall                                     | 09/198           |
| S-22                 |  | Pre-cast Concrete Eccentric Manhole Cone                           | 09/198           |
| S-23                 |  | Pre—cast Concrete Manhole Wall to Brick Wall<br>Adapter Ring       | 09/198           |
| S-24                 |  | Pre-cast Concrete Manhole Wall Joints                              | 09/198           |
| S-25                 |  | Pre—cast Concrete Manhole — Detail at Top Rung                     | 09/198           |
| S-26                 |  | Brick Manhole  | 09/198           |
| S-27                 |  | Plain Manhole  | 09/198           |
| S-28                 |  | Shallow Drop Manhole   | 09/198           |
| S-29                 |  | Drop Manhole   | 09/198           |
| S-30                 |  | Drop Manhole — Sections  | 09/198           |
| S-31                 |  | Manhole Cover — Type SA  | 09/198           |
| S-32                 |  | Manhole Frame — Type SA  | 09/198           |
| S-33                 |  | Manhole Cover — Type SB, Top View                                  | 09/198           |
| S-34                 |  | Manhole Cover — Type SB, Bottom View                               | 09/198           |
| S-35                 |  | Manhole Frame — Type SB  | 09/198           |
| S-36                 |  | Modified Type SB Pressure Manhole Frame and Cover                  | 09/198           |
| S-37                 |  | Pressure Manhole Cover — Type SC                                   | 09/198           |
| S-38                 |  | Pressure Manhole Cover — Type SC                                   | 09/198           |
| S-39                 |  | Pressure Manhole Frame and Cover — Type SC                         | 09/198           |
| S-40                 |  | Manhole Frame - Type SD  | 09/198           |
| S-40<br>S-41         |  | Drop Manhole Chimney Casting                                       | 09/198           |
|                      |  | Manhole Rung Details — Type SA                                     | 09/198           |
| S-42                 |  | Manhole Rung Details — Type SC                                     | 09/198           |
| S-43                 |  | Manhole Rung Details — Type SD                                     | 09/198           |
| S-44                 |  |  |                  |

| SHEET<br>NO. | APPLICABLE | TITLE   | DA   |
|--------------|------------|---|--|
| S-46         |            | Manhole Rung Details — Type SF                  | 09/19  |
| S-47         |            | PVC Pipe — Bedding Requirements                 | 09/1   |
| S-48         |            | PVC Pipe — Resilient Manhole Connection         | 09/1   |
| P-1          |            | Backflow Preventer                              | 09/1   |
| P-2          |            | Fence and Gate Details                          | 09/1   |
| P-3          |            | Oil Seals and Related Piping                    | 09/1   |
| P-4          |            | Oil Seals and Related Piping                    | 09/1   |
| P-5          |            | Oil Seals and Related Piping                    | 09/1   |
| P-6          |            | Removable Post and Chain Details                | 09/1   |
| P-7          |            | Removable Railing Details                       | 09/1   |
| P-8          |            | Typical Wall Sleeve                             | 09/1   |
| P-9          |            | Sprinkler Valve Control                         | 09/1   |
| P-10         |            | Motor Shaft and Coupling                        | 09/1   |
| P-10<br>P-11 |            | Typical Pump Motor Drive Shaft Guard            | <del>-                                    </del> |
| P-12         |            |   | 09/1   |
|              |            | Typical Pump Coupling Guard                     | 09/1   |
| P-13         |            | Typical Hoizontal Shaft Guard No. 1             | 09/1   |
| P-14         |            | Typical Hoizontal Shaft Guard No. 2             | 09/1   |
| P-15         |            | Safety Guard General Notes                      | 09/1   |
| P-16         |            | 1 1/2" Stand Pipe Detail                        | 09/1   |
| T-1          |            | Street Name and Stop Sign Details               | 09/1   |
| T-2          |            | Height and Lateral Location of Sign             | 09/1   |
| T-3          |            | Typical Locations for Stop Signs                | 09/1   |
| T-4          |            | Typical Detail for Crosswalk and Stop Lines     | 09/1   |
| T-5          |            | Typical Sign Installations in Cul—de—sacs       | 09/1   |
| T-6          |            | Road Marker                                     | 09/1   |
| T-7          |            | Raised Pavement Markers                         | 09/1   |
| T-8          |            | Typical Installation of Raised Pavement Markers | 09/1   |
| T-9          |            | Typical Intersection Detail for Striping        | 09/1   |
| T-10         |            | Striping Details                                | 09/1   |
| T-11         |            | Street Name and Stop Sign Details               | 09/1   |
| T-12         |            | Parking Design Standard, One—Way Traffic        | 09/1   |
| T-13         |            | Parking Design Standard, Two—Way Traffic        | 09/1   |
| T-14         |            | Standard Street Name Sign                       | 09/1   |
|              |            |   |  |
|              |            |   |  |
**PRELIMINARY ENGINEERING** SUBJECT TO REVISION

| N/A         | HONOLULU                  |
|-------------|---------------------------|
| )rawn:      | CITY & COUNTY OF          |
| J Derosier  | Prime Consultant:         |
| Checked:    | PARSO                     |
| L Karamatsu | PE BRING                  |
| Approved:   | <b>    Drin</b> u         |
| M Hall      | YEARS                     |
| Date:       | 1003 Bishop Street, Suite |
| 09-25-09    | For reduced prints, ori   |

HONOLULU HIGH-CAPACITY TRANSIT CORRIDOR PROJECT F HONOLULU - DEPARTMENT OF TRANSPORTATION SERVICES - RAPID TRANSIT DIVISION ONS CKERHOFF e 2250 — Honolulu, HI 96813 For reduced prints, original page size in inches:

STANDARD DETAILS SUMMARY CITY AND COUNTY OF HONOLULU SHEET 2 OF 2

| Contract No.: |      |
|---------------|------|
| SV-140        |      |
| CADD File:    |      |
| SB1-A06-GN010 |      |
| Drawing No:   | Rev. |
| GN010         |      |
| Scale:        |      |
| N/A           |      |
| Page No.      |      |

# STANDARD PLANS SUMMARY-STATE OF HAWAII DEPARTMENT OF TRANSPORTATION (HDOT)

| STANDARD<br>PLAN NO. | I APPLICABLE I |   | DATE     |
|----------------------|----------------|---|----------|
| B-01                 |                | Notes and Miscellaneous Details   | R05/31/0 |
| B-03                 |                | Backfill Details at Earth Retaining Structures  | R05/31/0 |
| B-12                 |                | Prestressed Concrete Piles and Compression Splice<br>Can Details                      | R05/31/0 |
| B-12A                |                | Prestressed Concrete Piles, Pile and Compression<br>Splice Can Details and Pile Notes | R05/31/0 |
| B-12B                |                | Pile Interaction Diagram  | R05/31/0 |
| B-13                 |                | Prestressed Concrete Pile Build—Up Details  | R05/31/0 |
| D-01                 |                | Cattle Gate   | R05/31/0 |
| D-02                 |                | Chain Link Fence with Toprail   | R05/31/0 |
| D-03                 |                | Chain Link Fence without Toprail  | R05/31/0 |
| D-04                 |                | Wire Fence with Metal Posts   | R05/31/0 |
| D-05                 |                | Typical Details of Curbs and/or Gutters   | R05/31/0 |
| D-06                 |                | Typical Detail of Reinforced Concrete Drop Driveway                                   | R05/31/0 |
| D-07                 |                | Centerline and Reference Survey Monument  | R05/31/0 |
| D-08                 |                | Street Survey Monument  | R05/31/0 |
| D-15                 |                | Concrete Sidewalk   | R05/31/0 |
| D-16                 |                | P.C.C. Bus Pad  | R05/31/0 |
| D-17                 |                | P.C.C. Bus Pad  | R05/31/0 |
| D-18                 |                | P.C.C. Pavement Layout  | R05/31/0 |
| D-19                 |                | P.C.C. Pavement w/ Permeable Base Joint Details                                       | R05/31/0 |
| D-20                 |                | P.C.C. Pavement w/ Permeable Base Joint Details                                       | R05/31/0 |
| D-21                 |                | P.C.C. Longitudinal Joint Details   | R05/31/0 |
| D-22                 |                | P.C.C. Connection to Curbs and Gutters  | R05/31/0 |
| D-23                 |                | Joints  | R05/31/0 |
| H-01A                |                | Type A Catch Basin  | R05/31/0 |
| H-01B                |                | Type B Catch Basin  | R05/31/0 |
| H-01C                |                | Type C Catch Basin  | R05/31/0 |
| H-01D                |                | Type D Catch Basin  | R05/31/0 |
| H-01E                |                | Catch Basin Sections  | R05/31/0 |
| H-02A                |                | Type A1 Catch Basin   | R05/31/0 |
| H-02B                |                | Type B1 Catch Basin   | R05/31/0 |
| H-02C                |                | Type C1 Catch Basin   | R05/31/0 |
| H-02D                |                | Type D1 Catch Basin   | R05/31/0 |
| H-02E                |                | Catch Basin Sections  | R05/31/0 |
| H-03                 |                | Type A, B, and C Storm Drain Manhole  | R05/31/0 |
| H-04                 |                | Type D Storm Drain Manhole  | R05/31/0 |
| H-05                 |                | Typical Reinforcing Details for Drainage Structures                                   | R05/31/0 |
| H-06                 |                | Typical Reinforcing Details for Drainage Structures                                   | R05/31/0 |
| H-07                 |                | Catch Basin and Manhole Castings  | R05/31/0 |
| H-08                 |                | Type 1A—9 and 1A—9P Grated Drop Inlet   | R05/31/0 |
| H-09                 |                | Type 2A—9 and 2A—9P Grated Drop Inlet   | R05/31/0 |
| H-10                 |                | Type A—9 or A—9P Steel Frames   | R05/31/0 |
| H-11                 |                | Type A—9 and A—9P Steel Grates  | R05/31/0 |
| H-12                 |                | Type 61614P and 1211214P Grated Drop Inlet  | R05/31/0 |
| H-13                 |                | Type 61616P and 1211216P Grated Drop Inlet  | R05/31/0 |
| H-14                 |                | Type 61214P Grated Drop Inlet   | R05/31/0 |
| H-15                 |                | Type 1211214, 1211214P and 1211216, 1211216P Steel Frame and Grates                   | R05/31/0 |

| TANDARD<br>PLAN NO. | APPLICABLE | TITLE   | DATE     |
|---------------------|------------|---|----------|
| H-16                |            | Type 61614, 61614P, 61616, 61616P Steel<br>Frame and Grates | R05/31/0 |
| H-17                |            | Type 61214 Steel Frames and Grates                          | R05/31/0 |
| H-18                |            | Type 61214P Steel Grates                                    | R05/31/0 |
| H-19                |            | Type 61614B Steel Frame and Grates                          | R05/31/0 |
| H-20                |            | Cement Rubble Masonry Structures                            | R05/31/0 |
| H-21                |            | Concrete and Cement Rubble Masonry Structures               | R05/31/0 |
| H-22                |            | Inlet/Outlet Structure                                      | R05/31/0 |
| H-23                |            | Inlet/Outlet Structure                                      | R05/31/0 |
| H-24                |            | Flared End Section for Culverts                             | R05/31/0 |
| H-25                |            | Flared End Section for Culverts                             | R05/31/0 |
| H-26                |            | Concrete Spillway Inlet                                     | R05/31/0 |
| H-27                |            | Cap Coupling Details Standard Joint                         | R05/31/0 |
| H-28                |            | Reinforced Concrete Collar & Jacket                         | R05/31/0 |
| H-29                |            | Underdrain Cleanout Steel Frame and Cover                   | R05/31/0 |
| H-30                |            | Underdrain Connection to Drainage Structure                 | R05/31/0 |
| L-01                |            | Tree Planting   | R08/16/0 |
| L-02                |            | Tree Planting   | R08/16/0 |
| L-03                |            | Tree Transplanting  | R08/16/0 |
| L-04                |            | Palm Planting   | R08/16/0 |
| L-05                |            | Shrub Planting  | R08/16/0 |
| L-06                |            | Landscape Details   | R08/16/0 |
| L-07                |            | Landscape Details   | R08/16/0 |
| L-07                |            | Landscape Details   | R08/16/0 |
| L-09                |            | Landscape Details   | R08/16/0 |
| L-10                |            | Landscape Details   | R08/16/0 |
| L-11                |            | Planting Notes  | R08/16/0 |
| L-11                |            | Irrigation Details  | R08/16/0 |
| L-12<br>L-13        |            | Irrigation Details  | R08/16/0 |
| L-14                |            | Irrigation Details  | R08/16/0 |
| L-15                |            | Irrigation Details  | R08/16/0 |
| L-15<br>L-16        |            | Irrigation Details  | R08/16/0 |
|                     |            | Irrigation Details  | R08/16/0 |
| L-17<br>L-18        |            |   | R08/16/0 |
| L-10<br>L-19        |            | Irrigation Details  | R08/16/0 |
| L-19<br>L-20        |            | Irrigation Details  | R08/16/0 |
|                     |            | Irrigation Details  | R08/16/0 |
| L-21                |            | Irrigation Details  | , ,      |
| L-22                |            | Irrigation Details  | R08/16/0 |
| L-23                |            | Irrigation Details  | <u> </u> |
| L-24                |            | Irrigation Notes  | R08/16/0 |
| TE-01               |            | Sign Height and Location                                    | 07/11/0  |
| TE-01A              |            | Sign Installation   | 07/11/0  |
| TE-02A              |            | Galvanized Flanged Channel Sign Post Mounting               | R05/31/0 |
| TE-02B              |            | Galvanized Flanged Channel Sign Post Mounting               | R05/31/0 |
| TE-02C              |            | Galvanized Flanged Channel Sign Post Mounting               | R05/31/0 |
| TE-03A              |            | Galvanized Square Tube Sign Post Mounting                   | R05/31/0 |
| TE-03B              |            | Galvanized Square Tube Sign Post Mounting                   | R05/31/0 |
| TE-04               |            | Regulatory Signs  | 07/11/0  |
| TE-05               |            | Warning Signs   | 07/11/0  |
| TE-06               |            | Miscellaneous Signs   | 07/11/0  |

| STANDARD<br>PLAN NO. | APPLICABLE | TITLE  | DATE      |
|----------------------|------------|--|-----------|
| TE-07                |            | Construction Signs                                       | 07/11/08  |
| TE-08                |            | Miscellaneous Intersection Signs                         | 07/11/08  |
| TE-09                |            | Bike Route Sign & Supplementary Plates                   | 07/11/08  |
| TE-10                |            | Interstate Route Marker                                  | 07/11/08  |
| TE-11                |            | State Route Marker and Auxiliary Markers                 | 07/11/08  |
| TE-12                |            | State Route Marker and Border Detail for Guide Signs     | 07/11/08  |
| TE-12A               |            | Route Sign Assemblies                                    | 07/11/08  |
| TE-13                |            | Street Name Sign on Mast Arm                             | 07/11/08  |
| TE-14                |            | Miscellaneous Reflector Markers                          | 07/11/08  |
| TE-15                |            | Object Markers   | 07/11/08  |
| TE-16                |            | Mile Posts   | 07/11/08  |
| TE-17A               |            | Cantilever Overhead Sign Elevation & Details             | R05/31/07 |
| TE-17B               |            | Cantilever Sign Frame Detail and Sections                | R05/31/07 |
|                      |            |  | R05/31/07 |
| TE-17C               |            | Cantilever Sign Frame Sections                           | R05/31/07 |
| TE-17D               |            | Cantilever Sign Frame Sections                           |           |
| TE-17E               |            | Cantilever Sign Frame Details                            | R05/31/07 |
| TE-18A               |            | Two Post Overhead Sign Frame Elevations                  | R05/31/07 |
| TE-18B               |            | Two Post Sign Framing Plan Section                       | R05/31/07 |
| TE-18C               |            | Two Post Sign Framing Sections and Details               | R05/31/07 |
| TE-18D               |            | Two Post Sign Frame Details                              | R05/31/07 |
| TE-18E               |            | Two Post Sign Frame Details                              | R05/31/07 |
| TE-19A               |            | Overhead Sign Framing Schedule                           | R05/31/07 |
| TE-19B               |            | Sign Post Drilled Shaft Foundation                       | R05/31/07 |
| TE-19C               |            | Spread Footing   | R05/31/07 |
| TE-19D               |            | Sign Frame Foundation Schedule                           | R05/31/07 |
| TE-19D.1             |            | Sign Frame Foundation Schedule                           | R05/31/07 |
| TE-19D.2             |            | Sign Frame Foundation Schedule                           | R05/31/07 |
| TE-19D.3             |            | Sign Frame Foundation Schedule                           | R05/31/07 |
| TE-19D.4             |            | Sign Frame Foundation Schedule                           | R05/31/07 |
| TE-19D.5             |            | Sign Frame Foundation Schedule                           | R05/31/07 |
| TE-19E               |            | Anchorage Details  | R05/31/07 |
| TE-19F               |            | Anchorage Details  | R05/31/07 |
| TE-19G               |            | Miscellaneous Sign Frame Details                         | R05/31/07 |
| TE-19H               |            | Luminaire Walkway Support                                | R05/31/07 |
| TE-19J               |            | Fixed Message Luminaire Support                          | R05/31/07 |
| TE-19K               |            | Miscellaneous Sign Details                               | R05/31/07 |
| TE-19L               |            | Miscellaneous Sign Details                               | R05/31/07 |
| TE-19M               |            | Miscellaneous Sign Frame Details                         | R05/31/07 |
| TE-20                |            | Supports for Ground Mounted Guide Sign                   | R05/31/07 |
| TE-20A               |            | Supports for Ground Mounted Guide Sign                   | R05/31/07 |
| TE-20B               |            | Supports for Ground Mounted Guide Sign                   | R05/31/07 |
| TE-20C               |            | Supports for Ground Mounted Guide Sign                   | R05/31/07 |
| TE-21A               |            | Sign Breakaway Mounts                                    | R05/31/07 |
| TE-21B               |            | Sign Breakaway Mounts                                    | R05/31/07 |
| TE-22                |            | Laminated Aluminum Sign Panels (Overhead)                | 07/11/08  |
| TE-23                |            | Laminated Aluminum Sign Panels (Ground Mounted)          | R05/31/07 |
| TE-24                |            | Solid Aluminum Extruded Sign Panel and Accessory Details | R05/31/07 |
| TE-25                |            | Guide Signs Luminaire Mountings                          | R05/31/07 |
| TE-26                |            | Raised Pavement Markers and Striping                     | 07/11/08  |
|                      |            |  | ract No.: |

**PRELIMINARY ENGINEERING SUBJECT TO REVISION** 

Designed: Checked:

09-25-09

HONOLULU HIGH-CAPACITY TRANSIT CORRIDOR PROJECT CITY & COUNTY OF HONOLULU - DEPARTMENT OF TRANSPORTATION SERVICES - RAPID TRANSIT DIVISION

J Derosier Prime Consultant: L Karamatsu M Hall

PARSONS BRINCKERHOFF

For reduced prints, original page size in inches:

Subconsultant:

STANDARD PLANS SUMMARY STATE OF HAWAII (HDOT)

SHEET 1 OF 2

|Contract No.: |SV-140 CADD File: SB1-A06-GN011 Drawing No: GN011 10 of 56

# STANDARD PLANS SUMMARY-STATE OF HAWAII DEPARTMENT OF TRANSPORTATION (HDOT)

| STANDARD<br>PLAN NO. | APPLICABLE | TITLE   | DATE    |
|----------------------|------------|---|---------|
| TE-27                |            | Raised Pavement Markers and Striping                    | 07/11/0 |
| TE-28                |            | Entrance and Exit Pavement Markings                     | 07/11/0 |
| TE-28A               |            | Miscllaneous Pavement Markings                          | 07/11/0 |
| TE-29                |            | Pavement Arrows and Symbols                             | 07/11/0 |
| TE-30                |            | Pavement Alphabets, Numbers & Symbols                   | 07/11/0 |
| TE-31                |            | Pavement Alphabets, Numbers & Symbols                   | 07/11/0 |
| TE-32                |            | Type I & II Traffic Signal System Miscellaneous Details | R05/31/ |
| TE-33                |            | Type II Traffic Signal System                           | 08/16/  |
| TE-33A.1             |            | Type II Traffic Signal Standard                         | R05/31/ |
| TE-33A.2             |            | Type II Traffic Signal Standard                         | R05/31/ |
| TE-34                |            | Loop Detector Details                                   | 07/11/  |
| TE-35                |            | Loop Detectors & Duct Details                           | 07/11/  |
| TE-36                |            | Traffic Signal Details                                  | 07/11/0 |
| TE-37                |            | Pullbox & Cover Details                                 | 07/11/  |
| TE-37A               |            | Type "A" Traffic Pullbox                                | R05/31/ |
| TE-37B               |            | Type "A" Traffic Pullbox Reinforcing                    | R05/31/ |
| TE-37C               |            | Type "B" Traffic Pullbox                                | R05/31/ |
| TE-37D               |            |   | R05/31/ |
|                      |            | Type "B" Traffic Pullbox Reinforcing                    | R05/31/ |
| TE-37E               |            | Type "B" Traffic Pullbox Foundation                     |         |
| TE-37F               |            | Type "C" Traffic Pullbox                                | R05/31/ |
| TE-37G               |            | Type "C" Traffic Pullbox Reinforcing                    | R05/31/ |
| TE-37H               |            | Type "C" Traffic Pullbox Foundation                     | R05/31/ |
| TE-37J               |            | Traffic Pullbox Cover & Details                         | R05/31/ |
| TE-38                |            | Type III Traffic Signal Standard                        | R05/31/ |
| TE-38A.1             |            | Type III Traffic Signal Standard                        | R05/31/ |
| TE-38A.2             |            | Type III Traffic Signal Standard                        | R05/31/ |
| TE-39                |            | Metal Guardrail Connection to Concrete Barrier          | 07/11/  |
| TE-40                |            | Concrete Barrier Transition                             | R05/31/ |
| TE-40A               |            | Concrete Barrier Transition Sections                    | R05/31/ |
| TE-41                |            | Guardrail Type 4 (Rigid Barrier)                        | R05/31/ |
| TE-42                |            | Portable Concrete Barrier                               | R05/31/ |
| TE-43                |            | Portable Concrete Barrier                               | R05/31/ |
| TE-44                |            | Guardrail Type 4 Miscellaneous Details                  | 07/11/  |
| TE-45                |            | Barricades  | 07/11/  |
| TE-46                |            | Delineation & Pavement Markings at Narrow Bridges       | 07/11/  |
| TE-47                |            | Highway Light Standard                                  | R05/31/ |
|                      |            |   |         |
|                      |            |   |         |
| STANDARD<br>PLAN NO. | APPLICABLE | TITLE | DATE |
|----------------------|------------|-------|------|
|                      |            |       |      |
|                      |            |       |      |
| STANDARD | APPLICABLE    | TITLE | DATE |
|----------|---------------|-------|------|
| PLAN NO. | / II LIO/IBLE |       | DATE |
|          |               |       |      |
|          |               |       |      |
**PRELIMINARY ENGINEERING** SUBJECT TO REVISION

J Derosier Checked: L Karamatsu M Hall

09-25-09


CITY & COUNTY OF HONOLULU - DEPARTMENT OF TRANSPORTATION SERVICES - RAPID TRANSIT DIVISION Prime Consultant:

PARSONS BRINCKERHOFF 1003 Bishop Street, Suite 2250 - Honolulu, HI 96813

For reduced prints, original page size in inches:

STANDARD PLANS SUMMARY STATE OF HAWAII (HDOT) SHEET 2 OF 2

Contract No.: SV-140 CADD File: SB1-A06-GN012 Drawing No: GN012 11 of 56

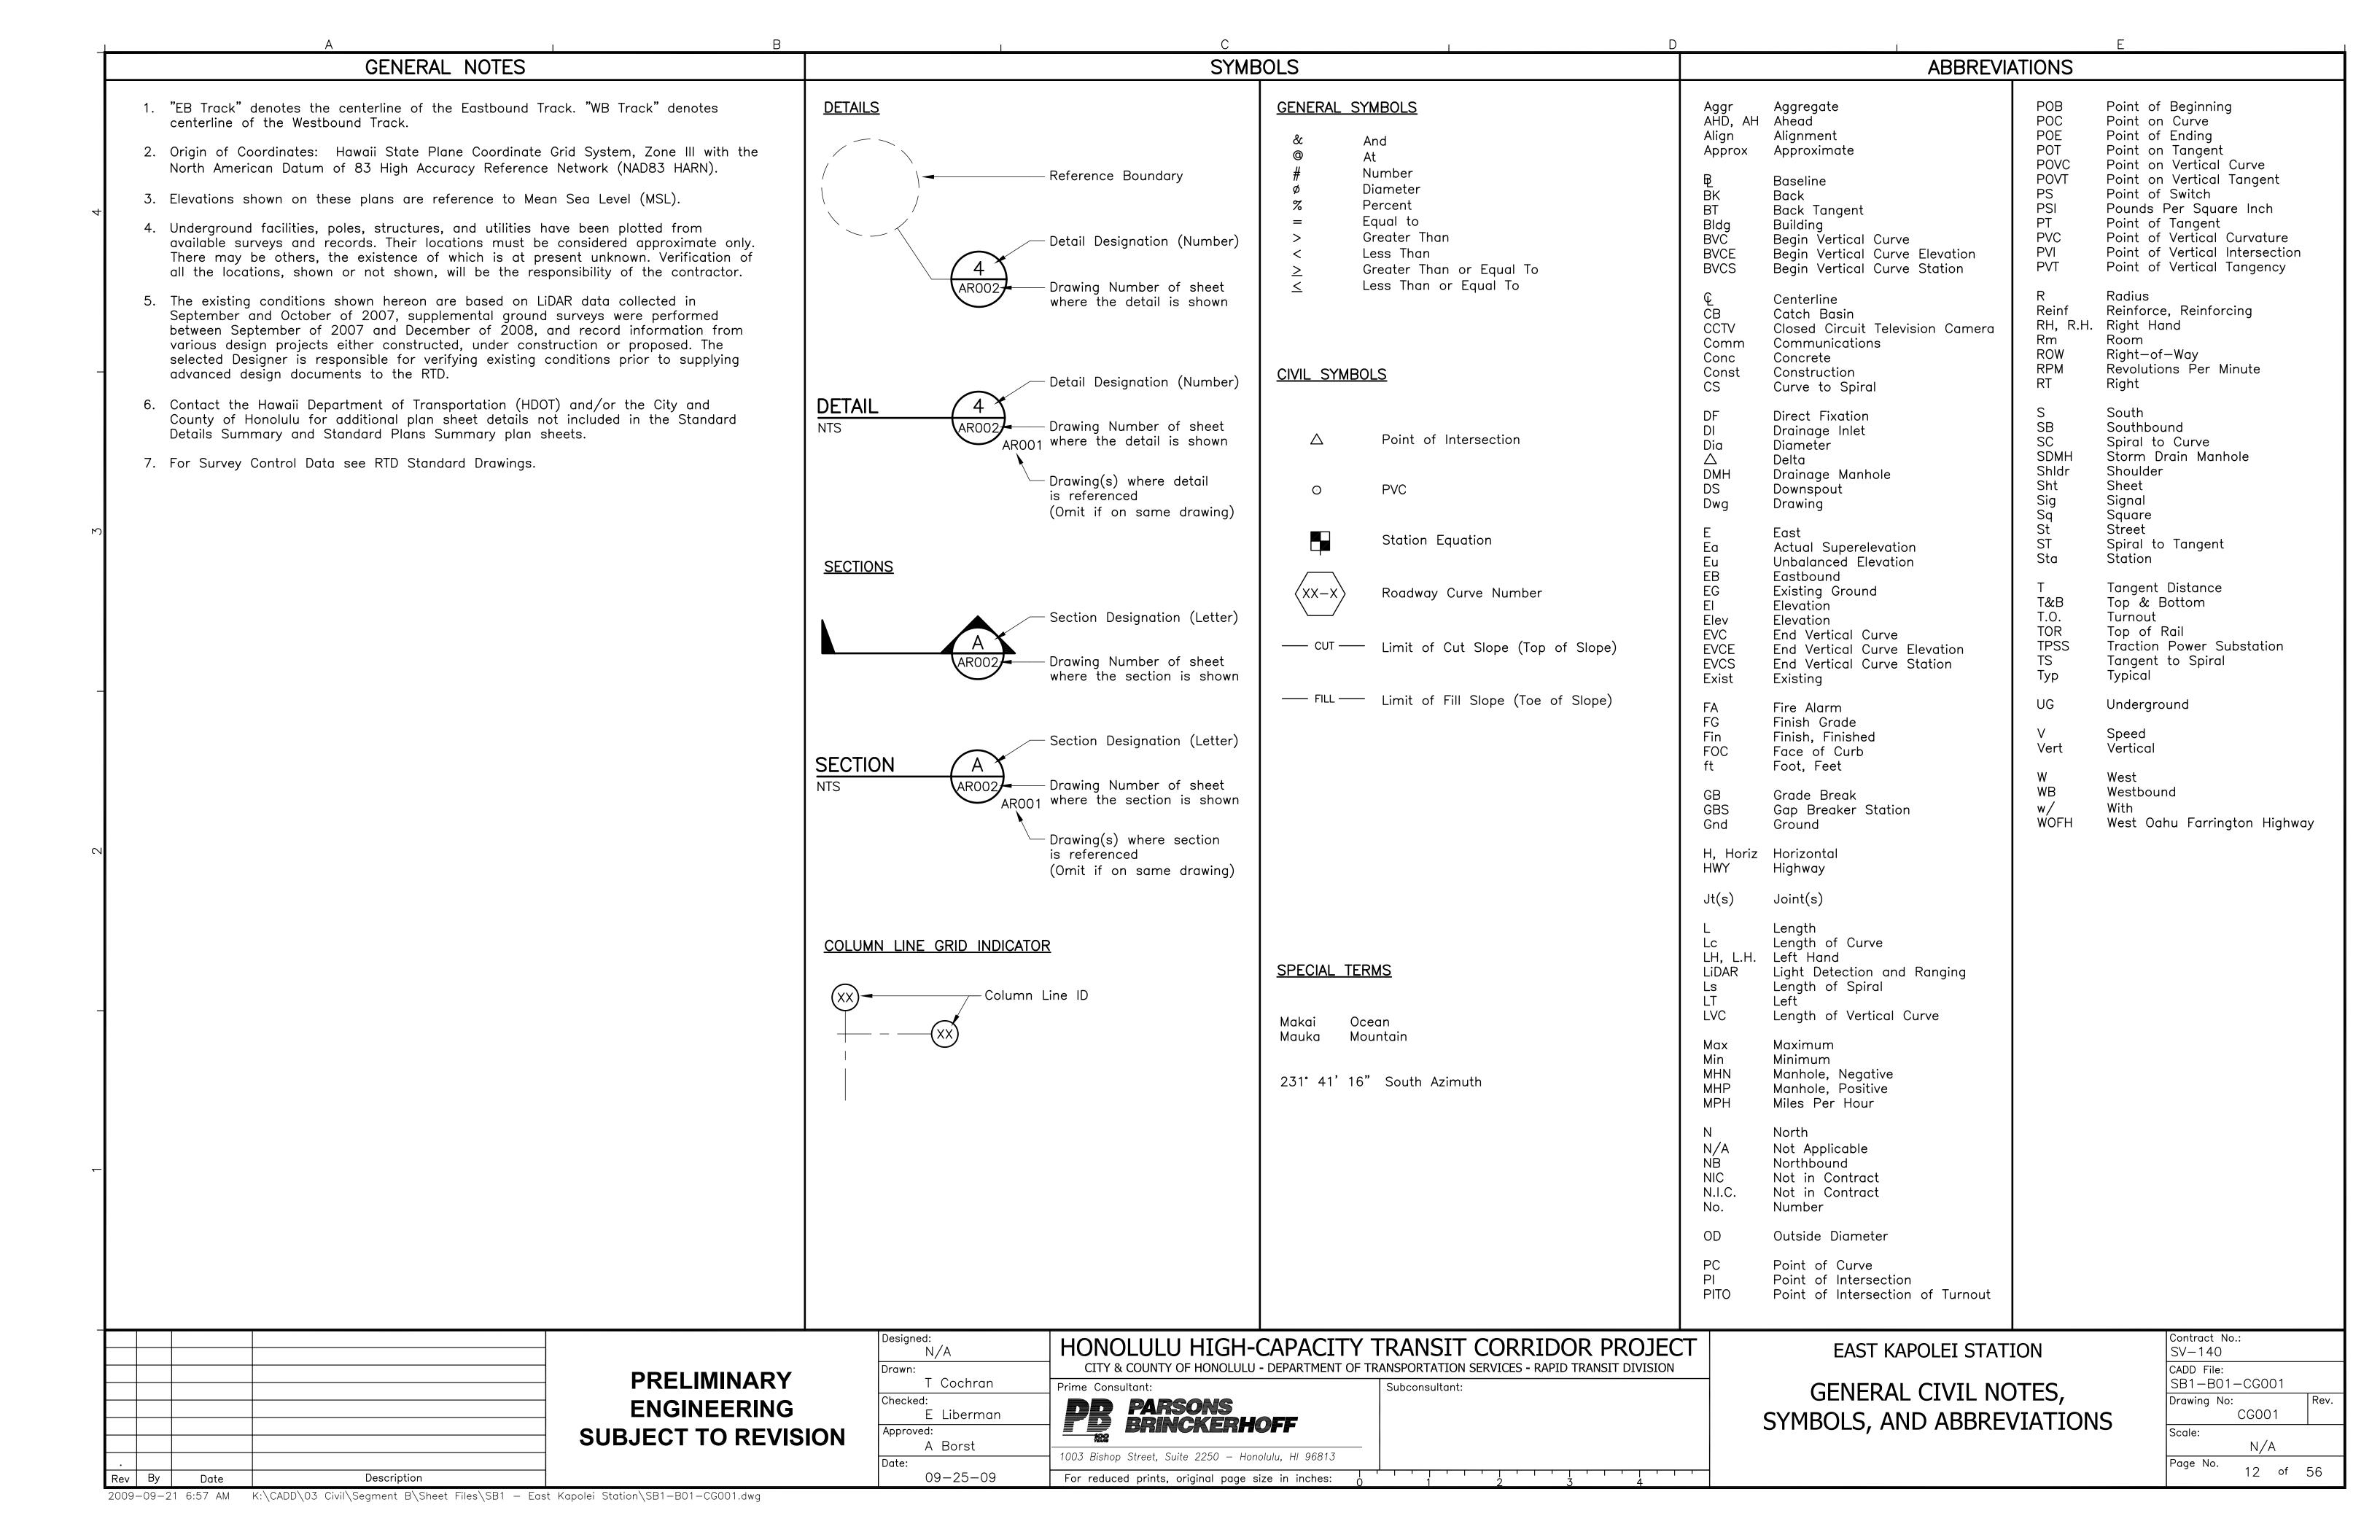

## **ROADWAY CONSTRUCTION NOTES:**

- (1) Construct Concrete Curb, Type 2A, Per HDOT Std Plan No. D-05.
- (2) Construct Concrete Curb, Type 2D, Per HDOT Std Plan No. D-05.
- Construct Concrete Curb and Gutter, Type 2DG, Per HDOT Std Plan No. D-05.
- (4) Construct Concrete Sidewalk, Per HDOT Std Plan No. D-15.
- 5) Construct Reinforced Concrete Drop Driveway, Per HDOT Std Plan No. D-06.
- (6) Construct Concrete Curb Ramp.
- 7) Install Chain Link Fence with Toprail, 6', Per HDOT Std Plan No. D-02.
- (8) Install Chain Link Fence without Toprail, 6', Per HDOT Std Plan No. D-03.
- (9) Install Double Swing Chain Link Drive Gate, 20', Per HDOT Std Plan No. D-02 and D-03.
- (10) Construct Concrete Barrier Rail, Type 4A, Per HDOT Std Plan No. TE-41.
- (11) Construct Concrete Half Barrier Rail.
- (12) Install Guardrail.
- (13) Construct Concrete Retaining Wall.
- (14) Construct PCC Bus Pad, Per HDOT Std Plan No. D-16.
- Construct Plantmix Bituminous Surface Overlay.
- (16) Construct Plantmix Bituminous Pavement.
- (17) Construct Concrete Median Island Paving.
- (18) Construct Double Swing Drive Gate.
- (19) Construct Reinforced Concrete Driveway.
- (20) Place Aggregate Base Surface.
- Construct Concrete Barrier Rail, Type 4B, Per HDOT Std Plan No. TE-41.
- (22) Construct Landscaped Median Island

### **GENERAL ROADWAY CONSTRUCTION NOTES:**

- 1. See RTD Standard Drawings for references to horizontal and vertical survey control datums.
- 2. See structural sheets for proposed structural details.
- 3. See landscaping plan sheets for proposed landscaping details.
- 4. See ROW plan sheets for proposed ROW details.
- 5. See utility plan sheets for proposed modifications and/or improvements to existing above and below ground utility systems.
- 6. See Informative Drawings for modifications and/or improvements to existing traffic signal systems.
- 7. See Informative Drawings for TPSS and GBS details.
- 8. See Informative Drawings for track alignment details.

Description

2009-09-23 3:04 PM K:\CADD\03 Civil\Segment B\Sheet Files\SB1 - East Kapolei Station\SB1-B01-CG002.dwg

Rev By

Date

# ROADWAY CONSTRUCTION LEGEND:

Proposed full depth pavement area.

Proposed concrete pavement.

Proposed pavement mill & overlay area.

Proposed sidewalk, curb & gutter, curb, and median island paving area.

Proposed landscaped median island area.

Full Depth Construction —
Proposed Decorative Concrete, Seating Walls
& Planted Areas (See Landscape Plans).

Guideway Column (NIC)

|  |  | PRELIMINARY           |
|--|--|-----------------------|
|  |  |                       |
|  |  | ENGINEERING           |
|  |  | CLID IECT TO DEVICION |
|  |  | SUBJECT TO REVISION   |
|  |  |                       |

HONOLULU HIGH-CAPACITY TRANSIT CORRIDOR PROJECT B Wardell CITY & COUNTY OF HONOLULU - DEPARTMENT OF TRANSPORTATION SERVICES - RAPID TRANSIT DIVISION Drawn: J Derosier Prime Consultant: Subconsultant: Checked: **PARSONS** E Liberman BRINCKERHOFF Approved: M Hall 1003 Bishop Street, Suite 2250 - Honolulu, HI 96813 Date: 09-25-09 For reduced prints, original page size in inches:


EAST KAPOLEI STATION


ROADWAY CONSTRUCTION NOTES AND LEGEND


Contract No.:
SV-140
CADD File:
SB1-B01-CG002
Drawing No:
CG002


Scale:
NTS

13 of 56

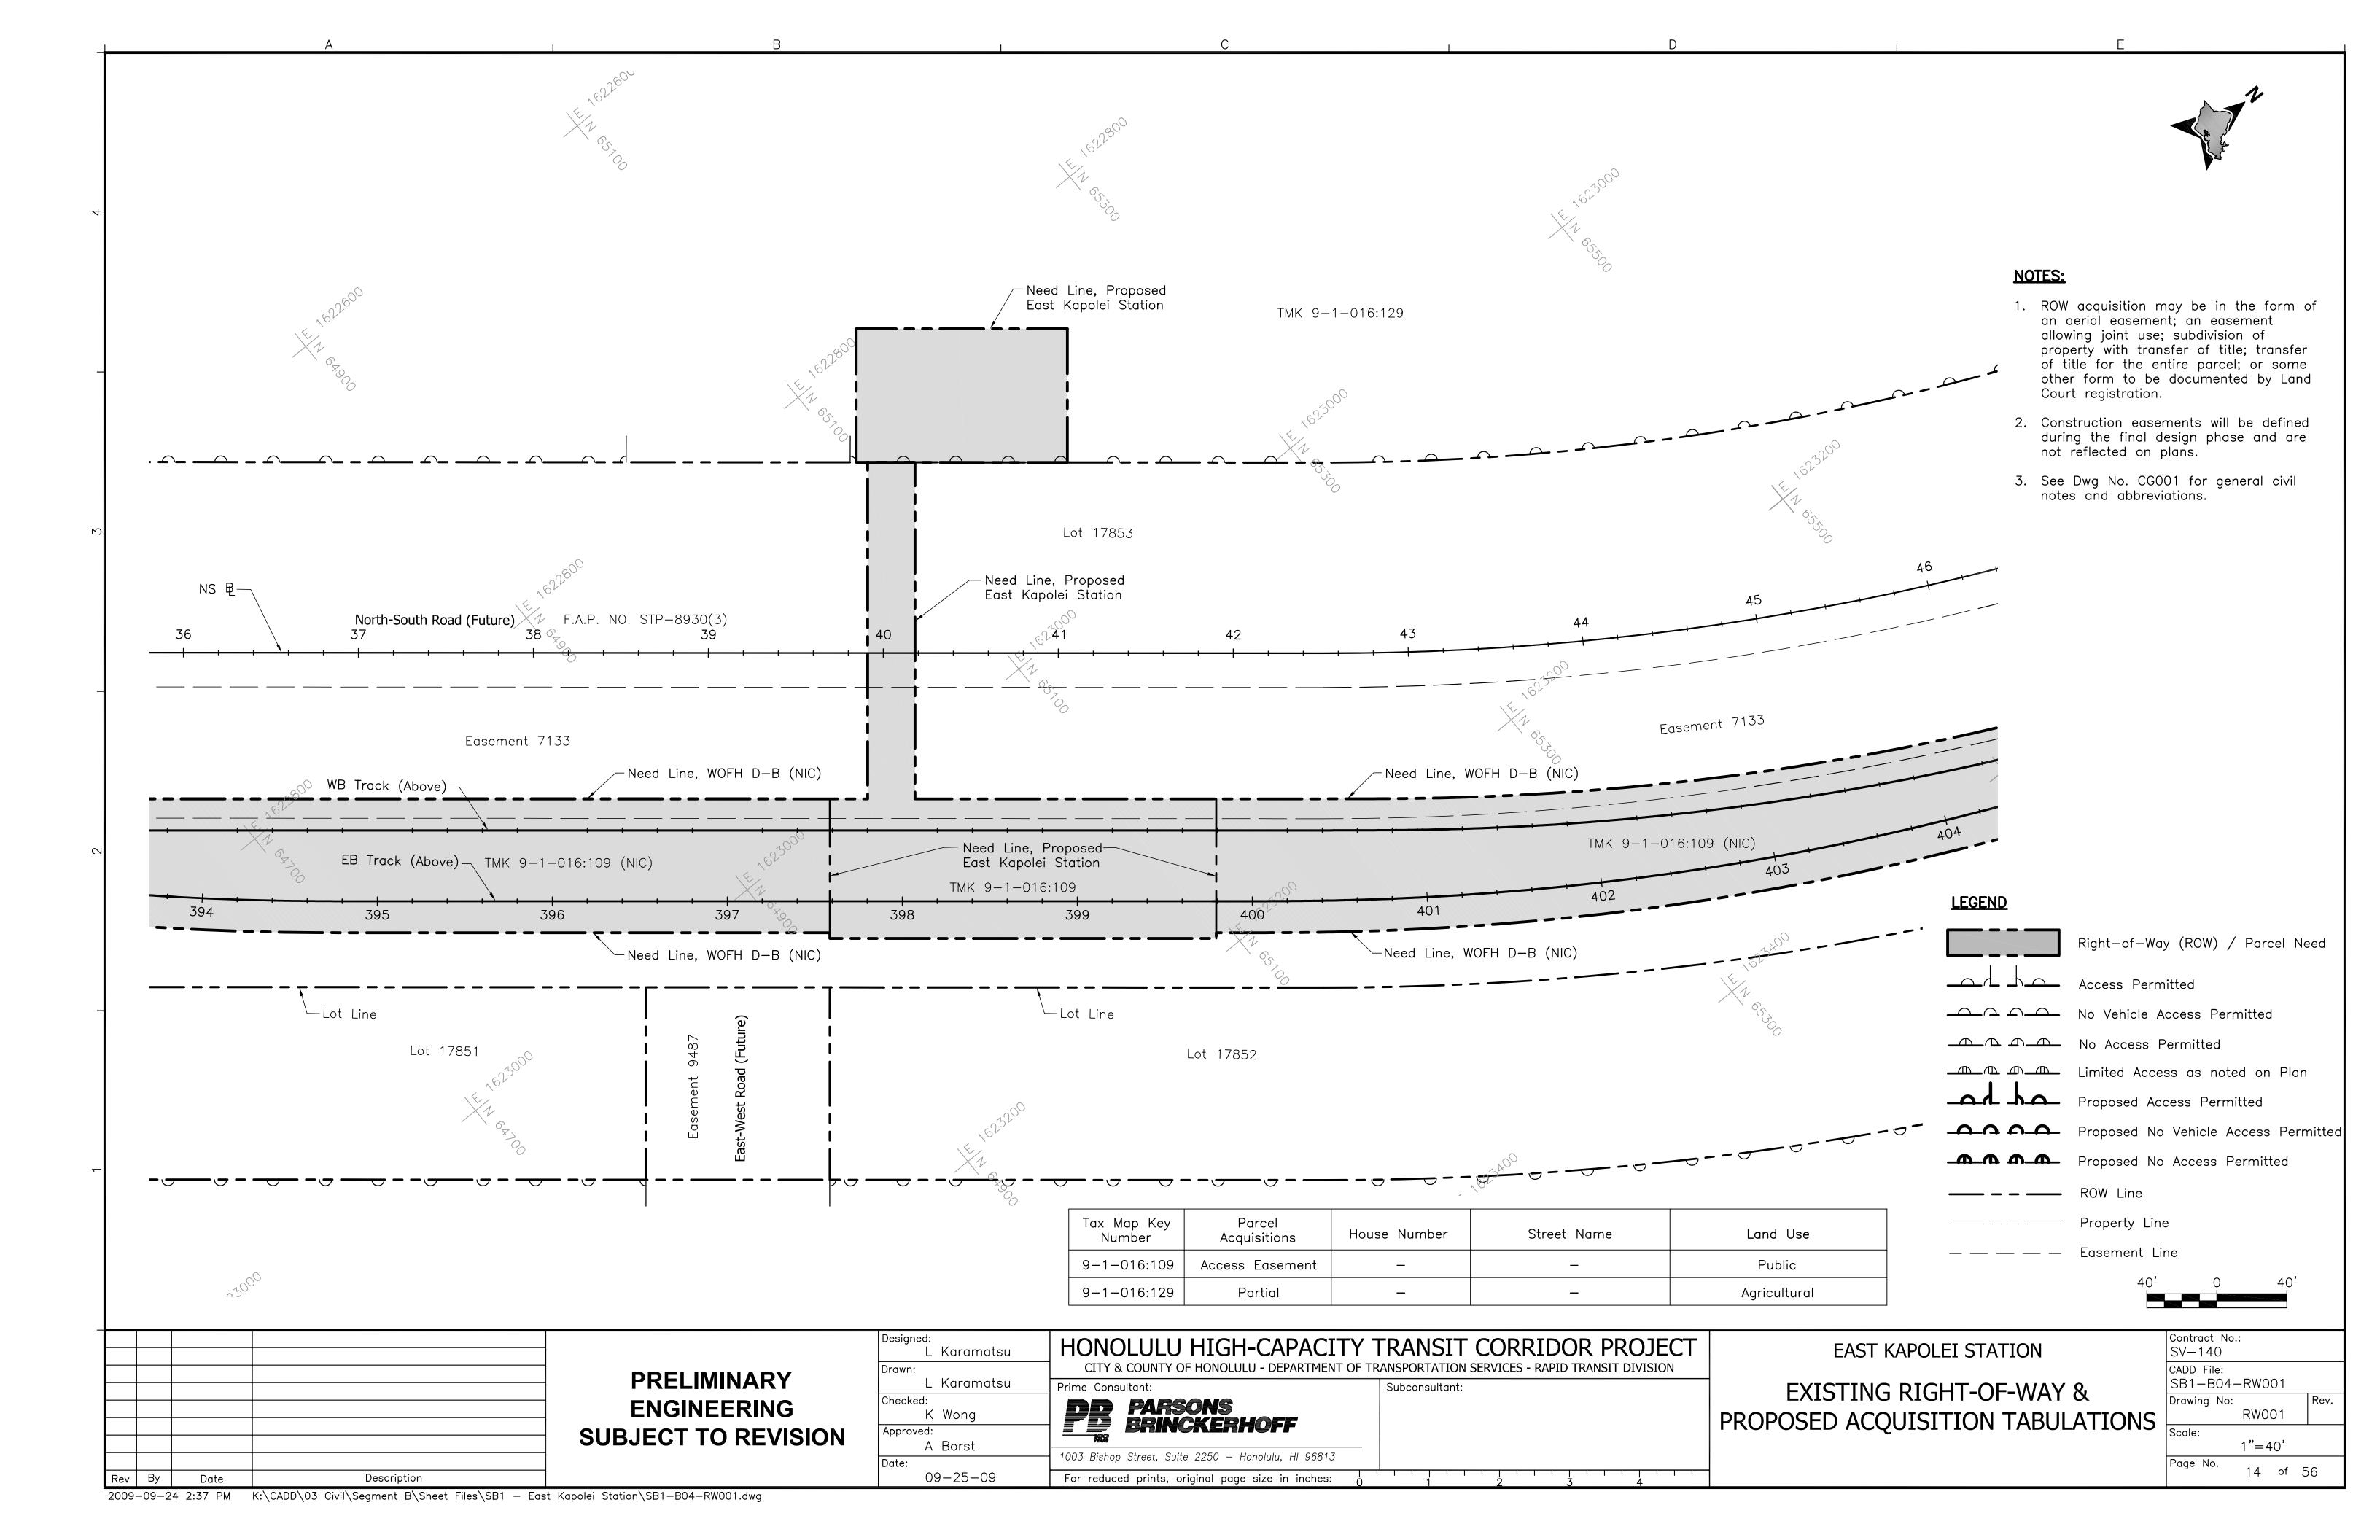

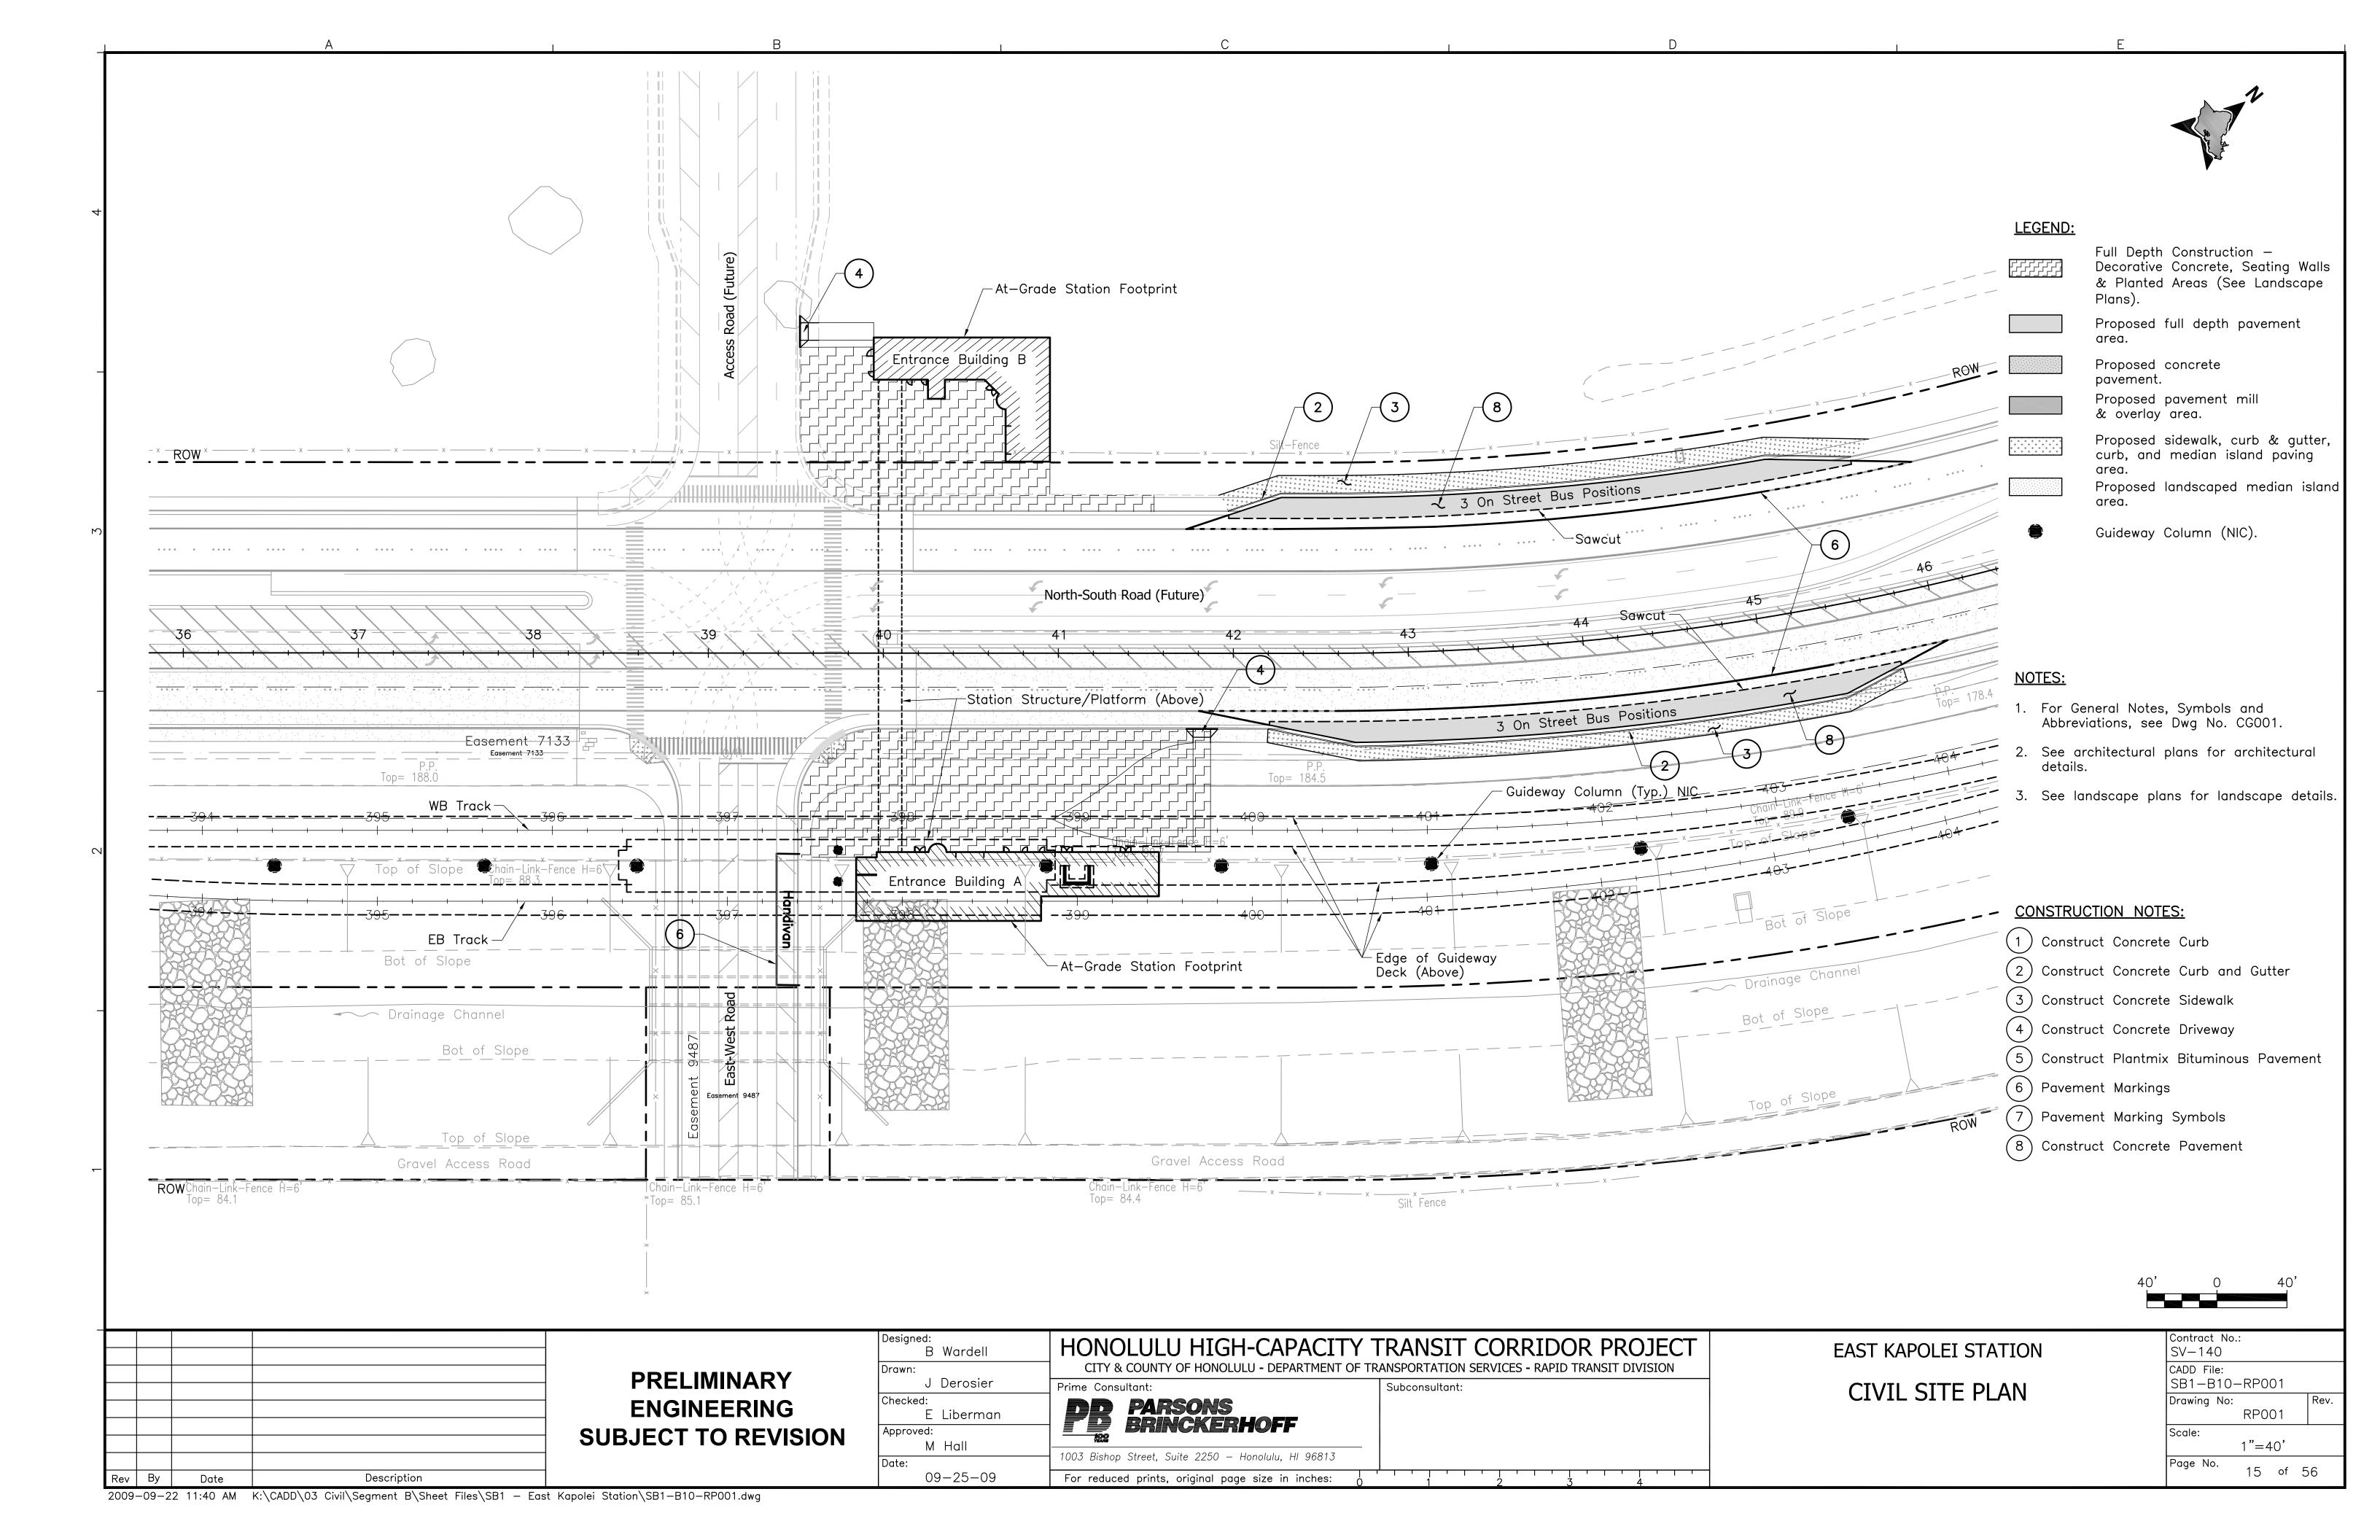

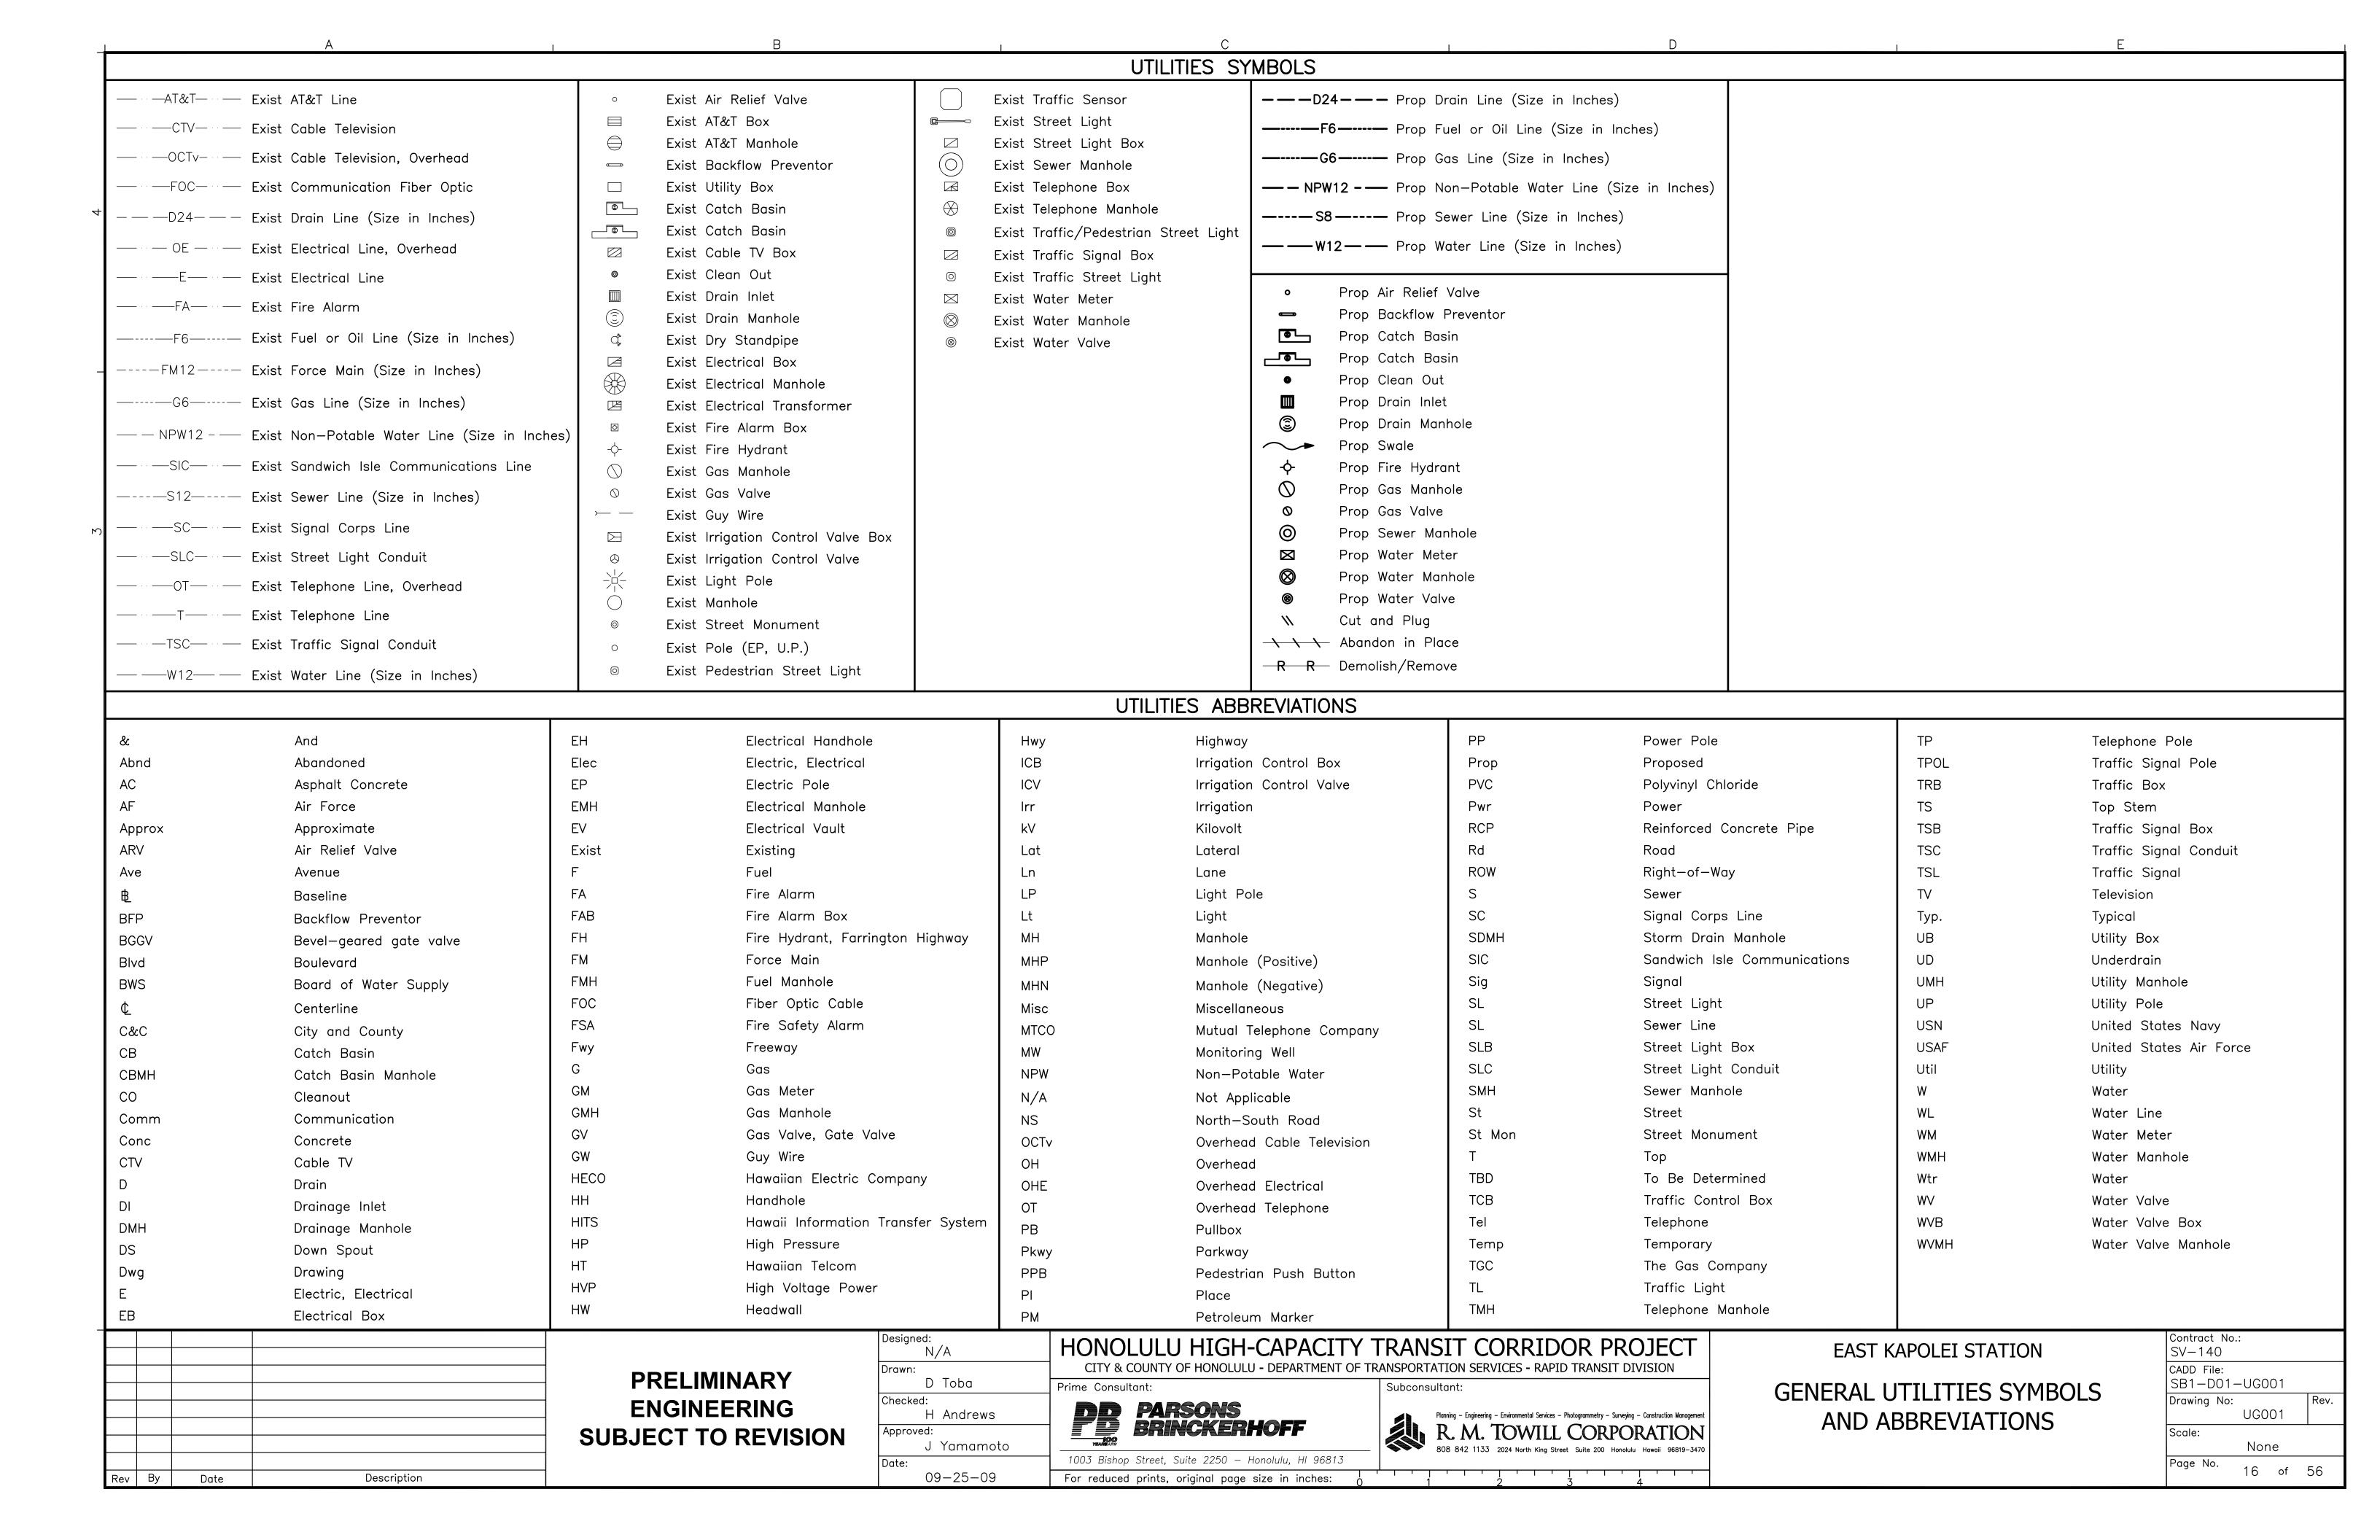

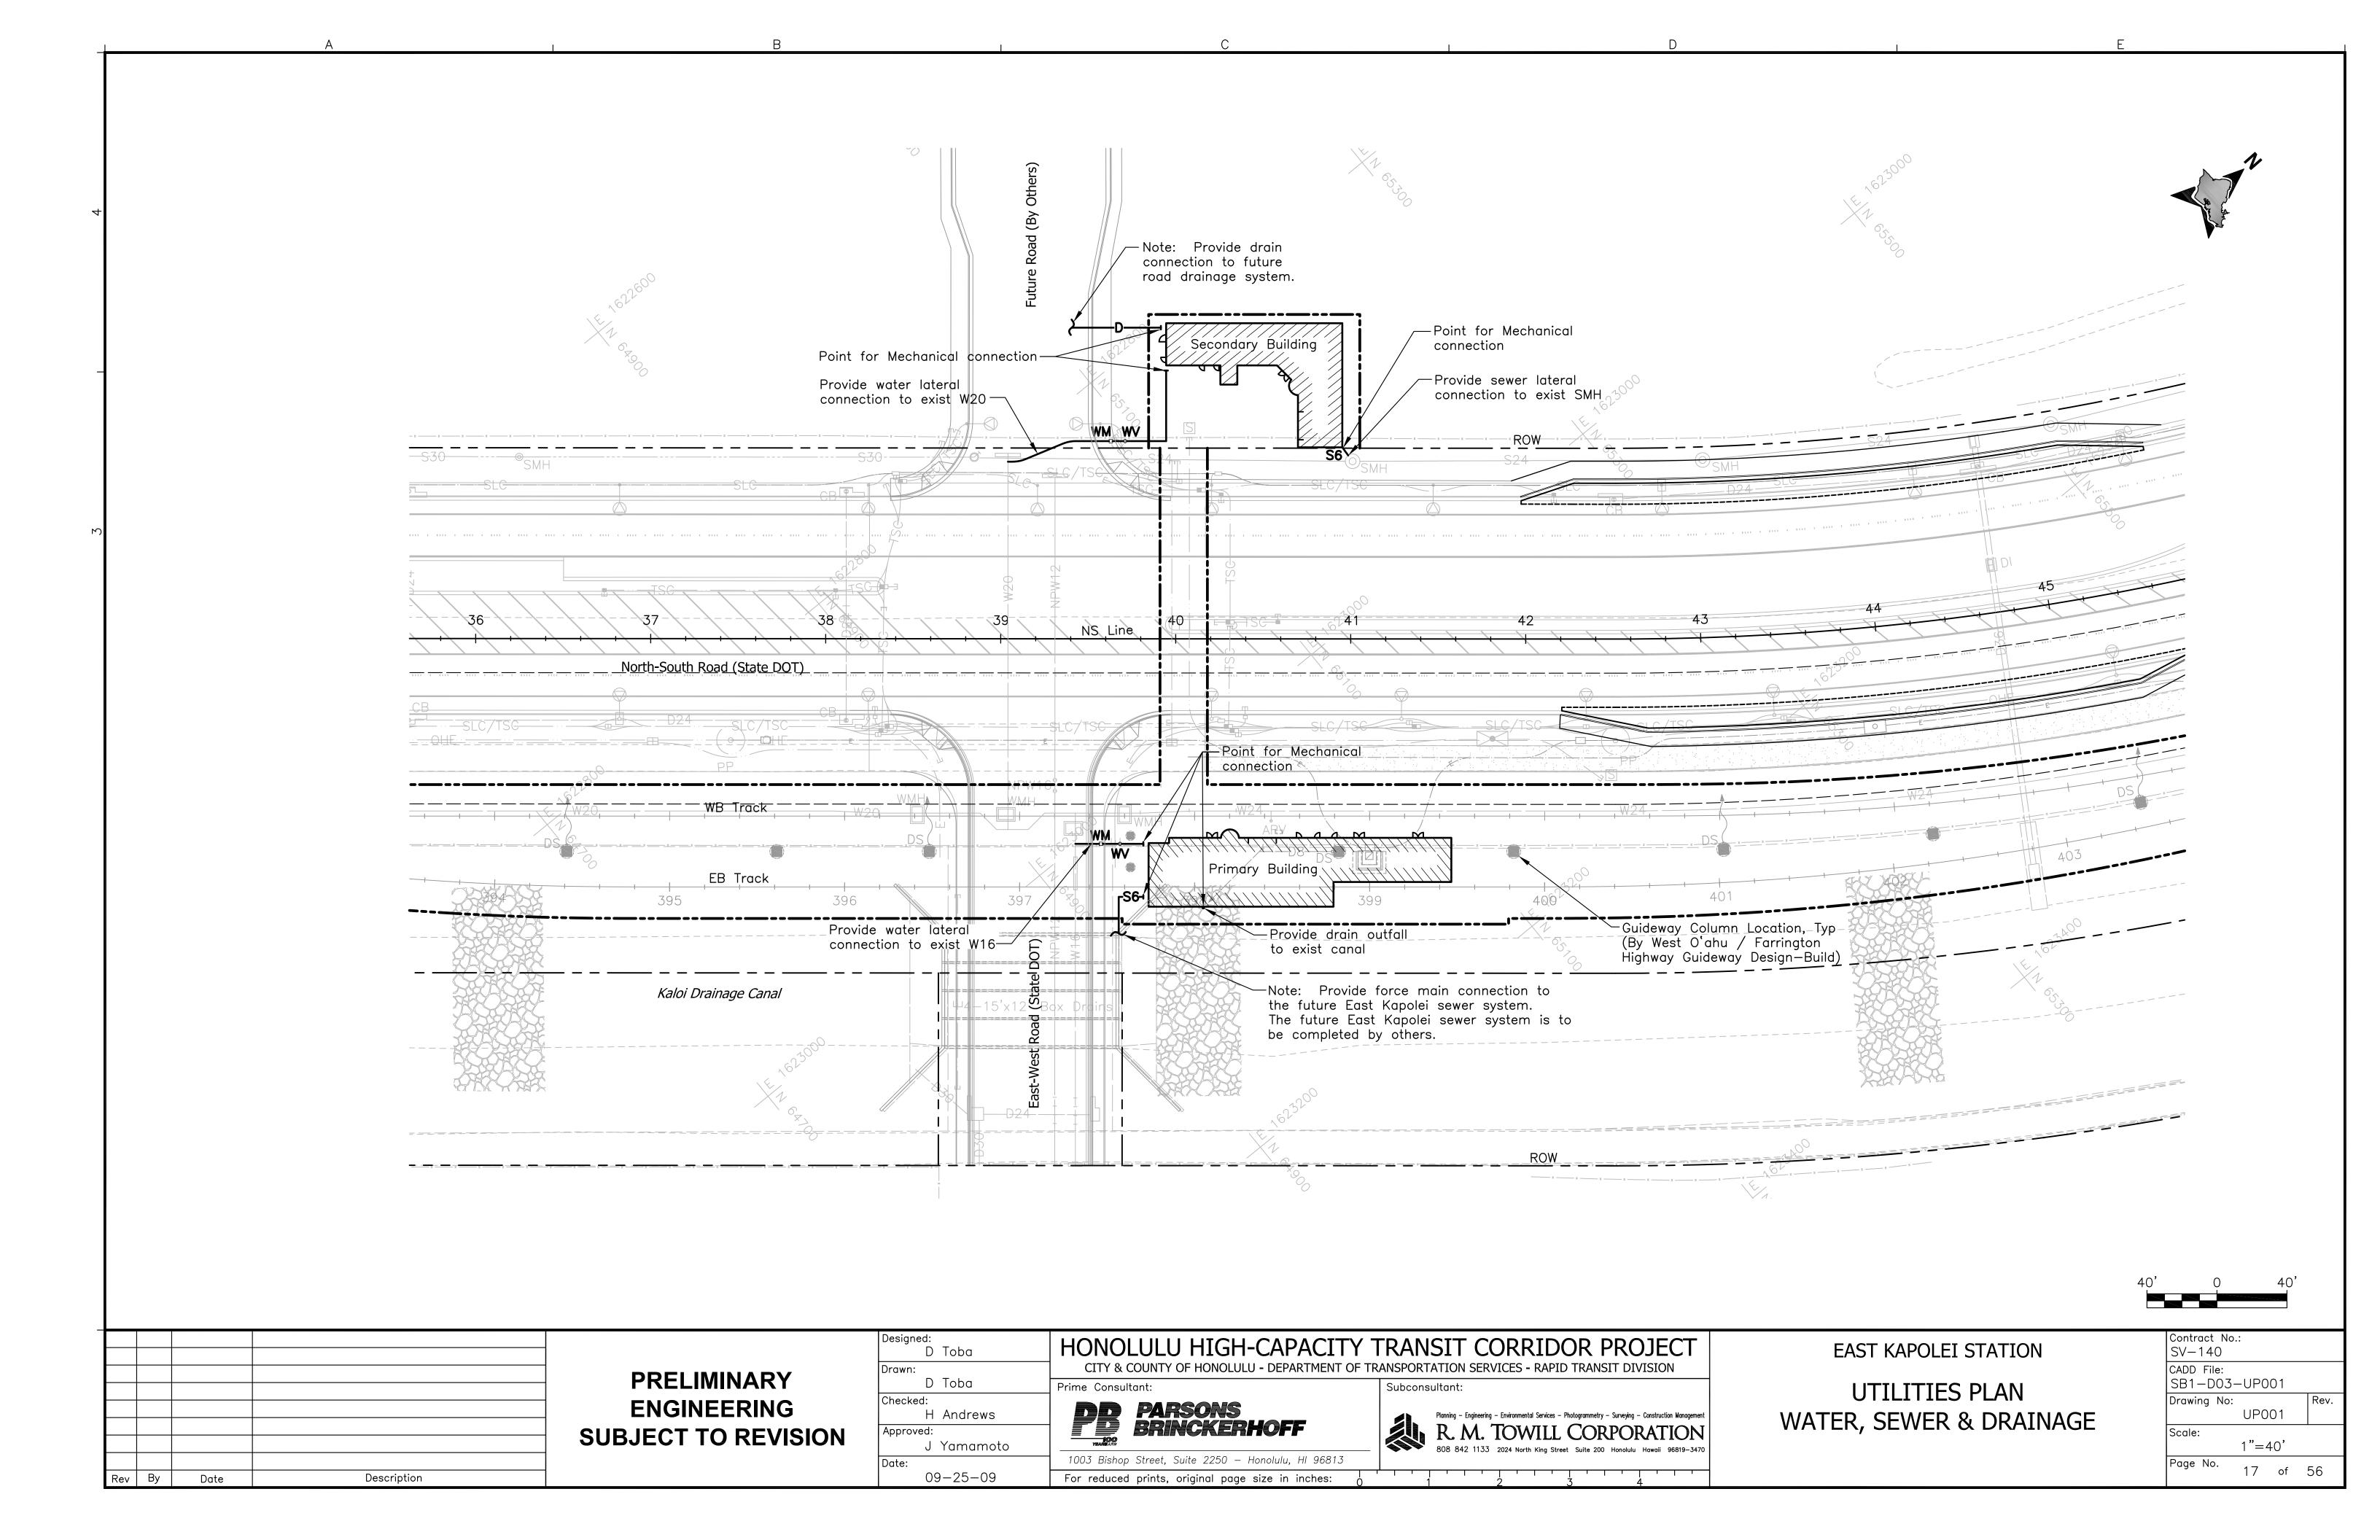

| A B  | C  | D E  |
|--|--|--|
| GENERAL  | FOUNDATION   | STRUCTURAL CONCRETE  |
| <ol> <li>All work shall conform to the 2006 International Building Code (IBC) with the City and County of Honolulu Amendments unless noted otherwise.</li> <li>The Contractor shall verify all dimensions and conditions prior to the start of the job and notify all discrepancies to the City. Where actual dimensions/conditions relative to existing structures conflict with the drawings, they shall be reported to the City so that proper clarification may be made.</li> <li>All work shall conform to the best practice prevailing in the various trades comprising the work.</li> <li>Features of construction shown are typical, and they shall apply generally throughout for similar conditions. Modify typical details as directed to meet special conditions.</li> <li>Specific notes and details shall take precedence over general notes and typical details.</li> <li>The Contractor shall refer to the specifications and technical provisions for information not covered by these general notes or the structural drawings.</li> <li>The Contractor shall refer to the architectural, electrical, mechanical and utility drawings for conditions, depressions, openings, items to be embedded or attached to structural elements, etc., not shown on the structural drawings.</li> <li>The Contractor shall provide temporary erection bracing and shoring for all structural members as required for stability of the structure during all phases of construction. The Contractor shall be responsible for all shoring.</li> <li>The Contractor shall take all steps necessary to insure the correct location and orientation of the structure.</li> <li>The Contractor shall protect and shield from damage all existing structures and elements adjacent to and surrounding the construction work. Existing elements damaged by the Contractor's operation shall be repaired to its original condition or replaced at no added cost.</li> </ol> | <ol> <li>Geotech investigation documents:         <ul> <li>A. City—developed geotechnical data through the contract area (East Kapolei) is presented in "Geotechnical Data Report, HHCTP — East Kapolei to Pearl Highlands" dated March 27, 2009, by Geolabs, Inc. as amended May 15, 2009.</li> <li>B. Reference geotechnical information from adjoing North—South Road project: "GeoLabs, Inc.; Feb. 08, 2007; Geotechnical Engineering Exploration, North—South Road, Phase 1B; F.A.I. Project No. STP—893062; for R.M. Towill and HDOT."</li> </ul> </li> <li>The Designer shall engage the services of a Hawaii licensed engineer in accordance with Chapter 9 of the Design Criteria to perform subsurface exploration, investigation, testing, and analyses for the design and construction of the foundations of the indicated buildings and structures.</li> <li>All foundation excavations shall be observed and approved by a Hawaii licensed geotechnical engineer prior to placement of reinforcement and concrete. All structural fill material (both onsite and imported) shall be reviewed and approved by the geotechnical engineer.</li> <li>The Contractor shall provide for dewatering of excavations from surface water, ground water or seepage.</li> <li>The Contractor shall be responsible for design and installation of all cribbing, sheeting, and shoring necessary to preserve excavations and earth banks.</li> <li>Footings shall bear on undisturbed in—situ firm soil or on properly compacted fill. Bottom of footings shall be or on undisturbed in—situ firm soil or on properly compacted fill. Bottom of footings shall be compacted to provide a firm, level and smooth bearing surface prior to placement of reinforcing steel and concrete. If soft and/or loose materials are encountered at the bottom of footing excavations, they shall be over—excavated to expose the underlying firm materials. The over excavations shall be backfilled with "lean concrete" or with structural fill compacted to a minimum of 9</li></ol> | 1. The design and construction of structural concrete shall conform to the "Building Code Requirements for Structural Concrete", ACI 318-05, including the following:  A. Concrete mixing  |
| DESIGN CRITERIA  | CONCRETE TOPPING ON METAL DECK   | water-cement ratio shall not exceed 0.45 by weight.  PRECAST CONCRETE (TILT-UP) WALL PANELS  |
| 1. The structural design shall be based on the provisions of the International Building Code (IBC), 2006 Edition, as amended by the City and County of Honolulu.  2. The structural design shall comply with the applicable provisions of Section 9.0 – Structural and Section 23.0 – Fire/Life Safety of the HHCTCP Design Criteria.  3. Design loads:  A. Dead loads = actual weight calculated using the material unit weights specified in Section 9.2 of the HHCTCP Design Criteria.  B. Live loads = loads as specified in Sections 9.3 and 9.4 of the HHCTCP Design Criteria.  C. Vehicle, crane, equipment loads = as noted on the drawings  4. Wind design data:  A. Design effective wind speed  | <ol> <li>Concrete topping shall not contain calcium chloride or admixtures containing calcium chloride.</li> <li>Electrical conduits are not allowed to be embedded in concrete topping on metal deck without prior approval of the Design Engineer.</li> <li>Connection bolts in composite floor beams shall be finger tightened only, until 72 hours after the concrete topping has been poured. At 72 hours, the bolts shall be tightened per AISC requirements.</li> <li>The ceramic ferrule, if used to install the headed shear studs, must be removed for inspection. Under no circumstances is the ferrule to be left on any headed stud embedded in concrete topping.</li> <li>Concrete topping shall be placed over beams first before pouring at midspan of the decking.</li> <li>Concrete must be placed with care to avoid impacts by dropping or dumping. Buggies will not be allowed to transport and deposit concrete unless the runway is planked and the floor deck is adequately shored.</li> <li>Pour joints across the deck shall be placed in the middle third of the bay span. Pour joints parallel to the deck shall be placed 3'-0" plus or minus from the girder line.</li> </ol>  | <ol> <li>The design, fabrication, transportation and erection of precast concrete (Tilt-up) wall panels shall be in accordance with Chapter 16 of the "Building Code Requirements for Structural Concrete (ACI 318-05)", and with "Tilt-Up Concrete Construction Guide", ACI 551.1R-05.</li> <li>The Contractor shall submit shop drawings of panels showing dimensions, reinforcing, pick-up points, strong back locations, bracings, additional reinforcing for temporary lifting and bracing, and calculations showing erection stresses, stamped and signed by a structural engineer licensed in the State of Hawaii.</li> <li>The Contractor shall verify all dimensions, openings in walls, and details prior to forming and pouring.</li> <li>The Contractor shall be responsible for properly embedding all necessary plates, anchor bolts, inserts for dowels and anchor bolts, etc. Shown on the contract drawings. Anchor bolts shall not be substituted with expansion anchors unless approved by the City.</li> <li>Panels shall not be lifted until concrete has cured for at least 7 days and has gained the compressive strength specified at lifting by the structural engineer responsible for preparing shop drawings or 3,000 PSI, whichever is greater. The Contractor shall make additional cylinders for each pour and field cure to be tested the day before lifting in order to make sure that the required compressive strength is reached. No panel shall be lifted before it has cured for 7 days.</li> <li>Weld structural steel embed plates in accordance with ANSI/AWS D1.1. Welding of reinforcing bars shall be in conformance with ANSI/AWS D1.4. Rebars to be welded shall conform to ASTM A 706, grade 60.</li> <li>In case the Contractor decides to cast panels stacked one above the other due to field conditions, he shall inform the City before proceeding with the work. Provide inserts in stacked panels for all rebar dowels and anchor bolts.</li> <li>Panels more than one story high shall be braced at each floor level. In case the inter</li></ol> |
| PRELIMINARY ENGINEERING SUBJECT TO REVISION  | Date:  1003 Bishop Street, Suite 2250 — Honolulu, HI 96813   |  |
| Rev By Date Description  2009-09-17 2:16 PM K:\CADD\08 Structural\Station Design\SB1 - Fast Kapolei\SB1-G01-SG001 dwa  | Date:  09-25-09  For reduced prints, original page size in inches:  0 1 2 3  | SHEELL OF 4  |

STRUCTURAL ABBREVIATIONS (CONTINUED) FD Floor Drain And South Mapped MCE Spectral Response Acceleration at Fdn Foundation S1 @ N/A Not Applicable American Association of State Highway & Transportation Officials FF Finish Floor a Period of 1—sec. NÁS North American Specification FFE Anchor Bolt Sch AΒ Finish Floor Elevation Schedule NB Northbound Design Spectral Response Acceleration at Short Periods FHWA SDS Abut Abutment Federal Highway Administration ΝE Northeast Design Spectral Response Acceleration at a Fig. Figure SD1 Asphalt Concrete Neg Negative Period of 1-sec. ACI Fin Finish American Concrete Institute Near Face SE ACU FI Floor Southeast Air Conditioning Unit NIC Not in Contract Fr Frame Sect Aggr Section Aggregate No.(Nos.) Number (Numbers) SF Sgl Sht Square Foot, Square Feet AHŪ Air Handling Unit Foot, Feet Nominal Nom American Institute of Steel Construction **AISC** Single Footing NTS Not to Scale American Iron and Steel Institute Sheet AISI Ultimate Stress Fu NW Northwest Yield Stress Sim Similar Anch Fy American National Standards Institute ANSI SJI Steel Joist Institute OC On Center SMS Sheet Metal Screw Approximate Approx Ga Gauge OD Outside Diameter Specification Architect, Architectural Spec Arch. OF American Railway Engineering & Maintenance—of—Way Association American Society of Civil Engineers American Society for Testing & Materials American Welding Society Galv Galvanized Outside Face Sq SRP Square GB Grade Beam Opng Opening ASCE Skylight Roof Post Gen General Opposite Opp SS ASTM Stainless Steel Opp Hd Gnd Opposite Hand Ground AWS Sta Station, Stationing Govt Government Ounce ΟZ Std Standard Grd Grade Stiff Stiffener Baseline Stl Steel PAMFP Power Actuated Mechanical Fasteners Bal Balance Struct Structure PCF BF Pounds Per Cubic Feet Both Faces High, Height, Horizontal SW Southwest P/T P.E. HDOT Post Tensioned Bldg Building Hawaii Department of Transportation Sym Symmetrical Professional Engineer HHCTCP Blkg Honolulu High-Capacity Transit Coridor Project Blocking Ped Pedestrian Bm Beam Horiz Horizontal Perp Perpendicular Bot Bottom Hr Hour High Strength Ph Phase HS Top Plywd Plywood Top and Bottom HSS Hawaii Standard Specifications for Road and Bridge T&B Centerline Positive Pos Construction (Issued 2005) T&G Tongue and Groove Camber С Proj Project HSS Hollow Structural Shape Temporary, Temperature Temp C-CCenter to Center Prop Property Ηt Height Thk Thick, Thickness CCH City and County of Honolulu Pounds Per Square Feet PSF Hwy Highway Thru Through CFS Cold-Formed Steel PSI Pounds Per Square Inch TOC Top of Concrete CIDH Cast-in-Drilled-Hole Polyvinyl Chloride PVC Topography Topo CIP Cast-in-Place IBC Pvmt Pavement TOR Top of Rail International Building Code CJ Construction Joint, Control Joint ICC-ES International Code Council—Evaluation Service TOS Top of Slab Clr Clear, Clearance ID Inside Diameter Top of Steel TO Stl CMU Concrete Masonry Unit IF Inside Face Tot. Total QA/QC Quality Assurance/Quality Control Col Column in. Inch Top of Wall TOW Quantity Qty Conc Concrete Included, Including, Inclusive Incl Тур Typical Conn Connect, Connection, Connector Int Interior Cont Continuous, Continue Inv Invert Radius Cu UNO Cubic Unless Noted Otherwise RC Reinforced Concrete CY Cubic Yard RD Roof Drain JG Joint Girders Rdwy Roadway Vertical Jt Joint Dbl Double Rect Rectangle Var Variable, Varies Jt(s) Joints Dept Department Reference Veh Vehicle Det Reinforce, Reinforcing Detail Reinf Vertical Vert Dia Diameter Replace, Replaced Volume Kip(s) Diagonal, Diagram Reqd Required KF Kip Foot Return, Retain, Retaining Diaph Diaphragm Ret Kips Per Linear Foot Dim Dimension Rev Revision, Revised Kips Per Square Foot Dir **RFP** Request for Proposal Direction Wide Flange KSI Kips Per Square Inch Dist Distance DL RO Dead Load Rough Opening Without Dn ROW Rlgh-of-Way Down Westbound DOT Left, Length, Angle (Steel Shape) Department of Transportation Wall Footing DS Rapid Transit Division RTD Downspou<sup>r</sup> Pound (unit of measure) Wind Load Dwg Drawing Retaining Wall Linear Foot Work Point Dwl Dowel LinearLinear Wall Stud Design Live Load Weight LLH Long Leg Horizontal Welded Wire Fabric East LLV Long Leg Vertical Each Long. Longitudinal EΒ Eastbound Each End Each Face, Exhaust Fan Max Maximum Expansion Joint Mech Mechanical SPECIAL TERMS El, Elev Elevation Met Metal Elec Electric, Electrical Mezz Mezzanine Elev Elevator Makai Ocean Mfr Manufacturer Engr Engineer, Engineering Mauka Mountain МН Manhole EQ Earthquake Mil One Thousandth of an inch Equal Eq Min Minimum Equation Eqn Misc Miscellaneous Est Estimate Millimeter mm ΕW Each Way Mom Moment Exc Excavation MOW Maintenance-of-Way Exist Existing Mta Exp Expansion Mtl Material Ext Exterior, External Extn Extension Contract No. HONOLULU HIGH-CAPACITY TRANSIT CORRIDOR PROJECT EAST KAPOLEI STATION SV-140 D Yavorsky CITY & COUNTY OF HONOLULU - DEPARTMENT OF TRANSPORTATION SERVICES - RAPID TRANSIT DIVISION CADD File: Drawn: **PRELIMINARY** SB1-G01-SG001 T Cochran Prime Consultant: Subconsultant: GENERAL STRUCTURAL NOTES, Checked: Drawing No: **PARSONS ENGINEERING** T Kimura SG003 SYMBOLS AND ABBREVIATIONS BRINCKERHOFF Approved: **SUBJECT TO REVISION** Scale: A Borst N/A 1003 Bishop Street, Suite 2250 — Honolulu, Hl 96813 SHEET 3 OF 4


For reduced prints, original page size in inches:

09-25-09


20 of 56


Description

Date

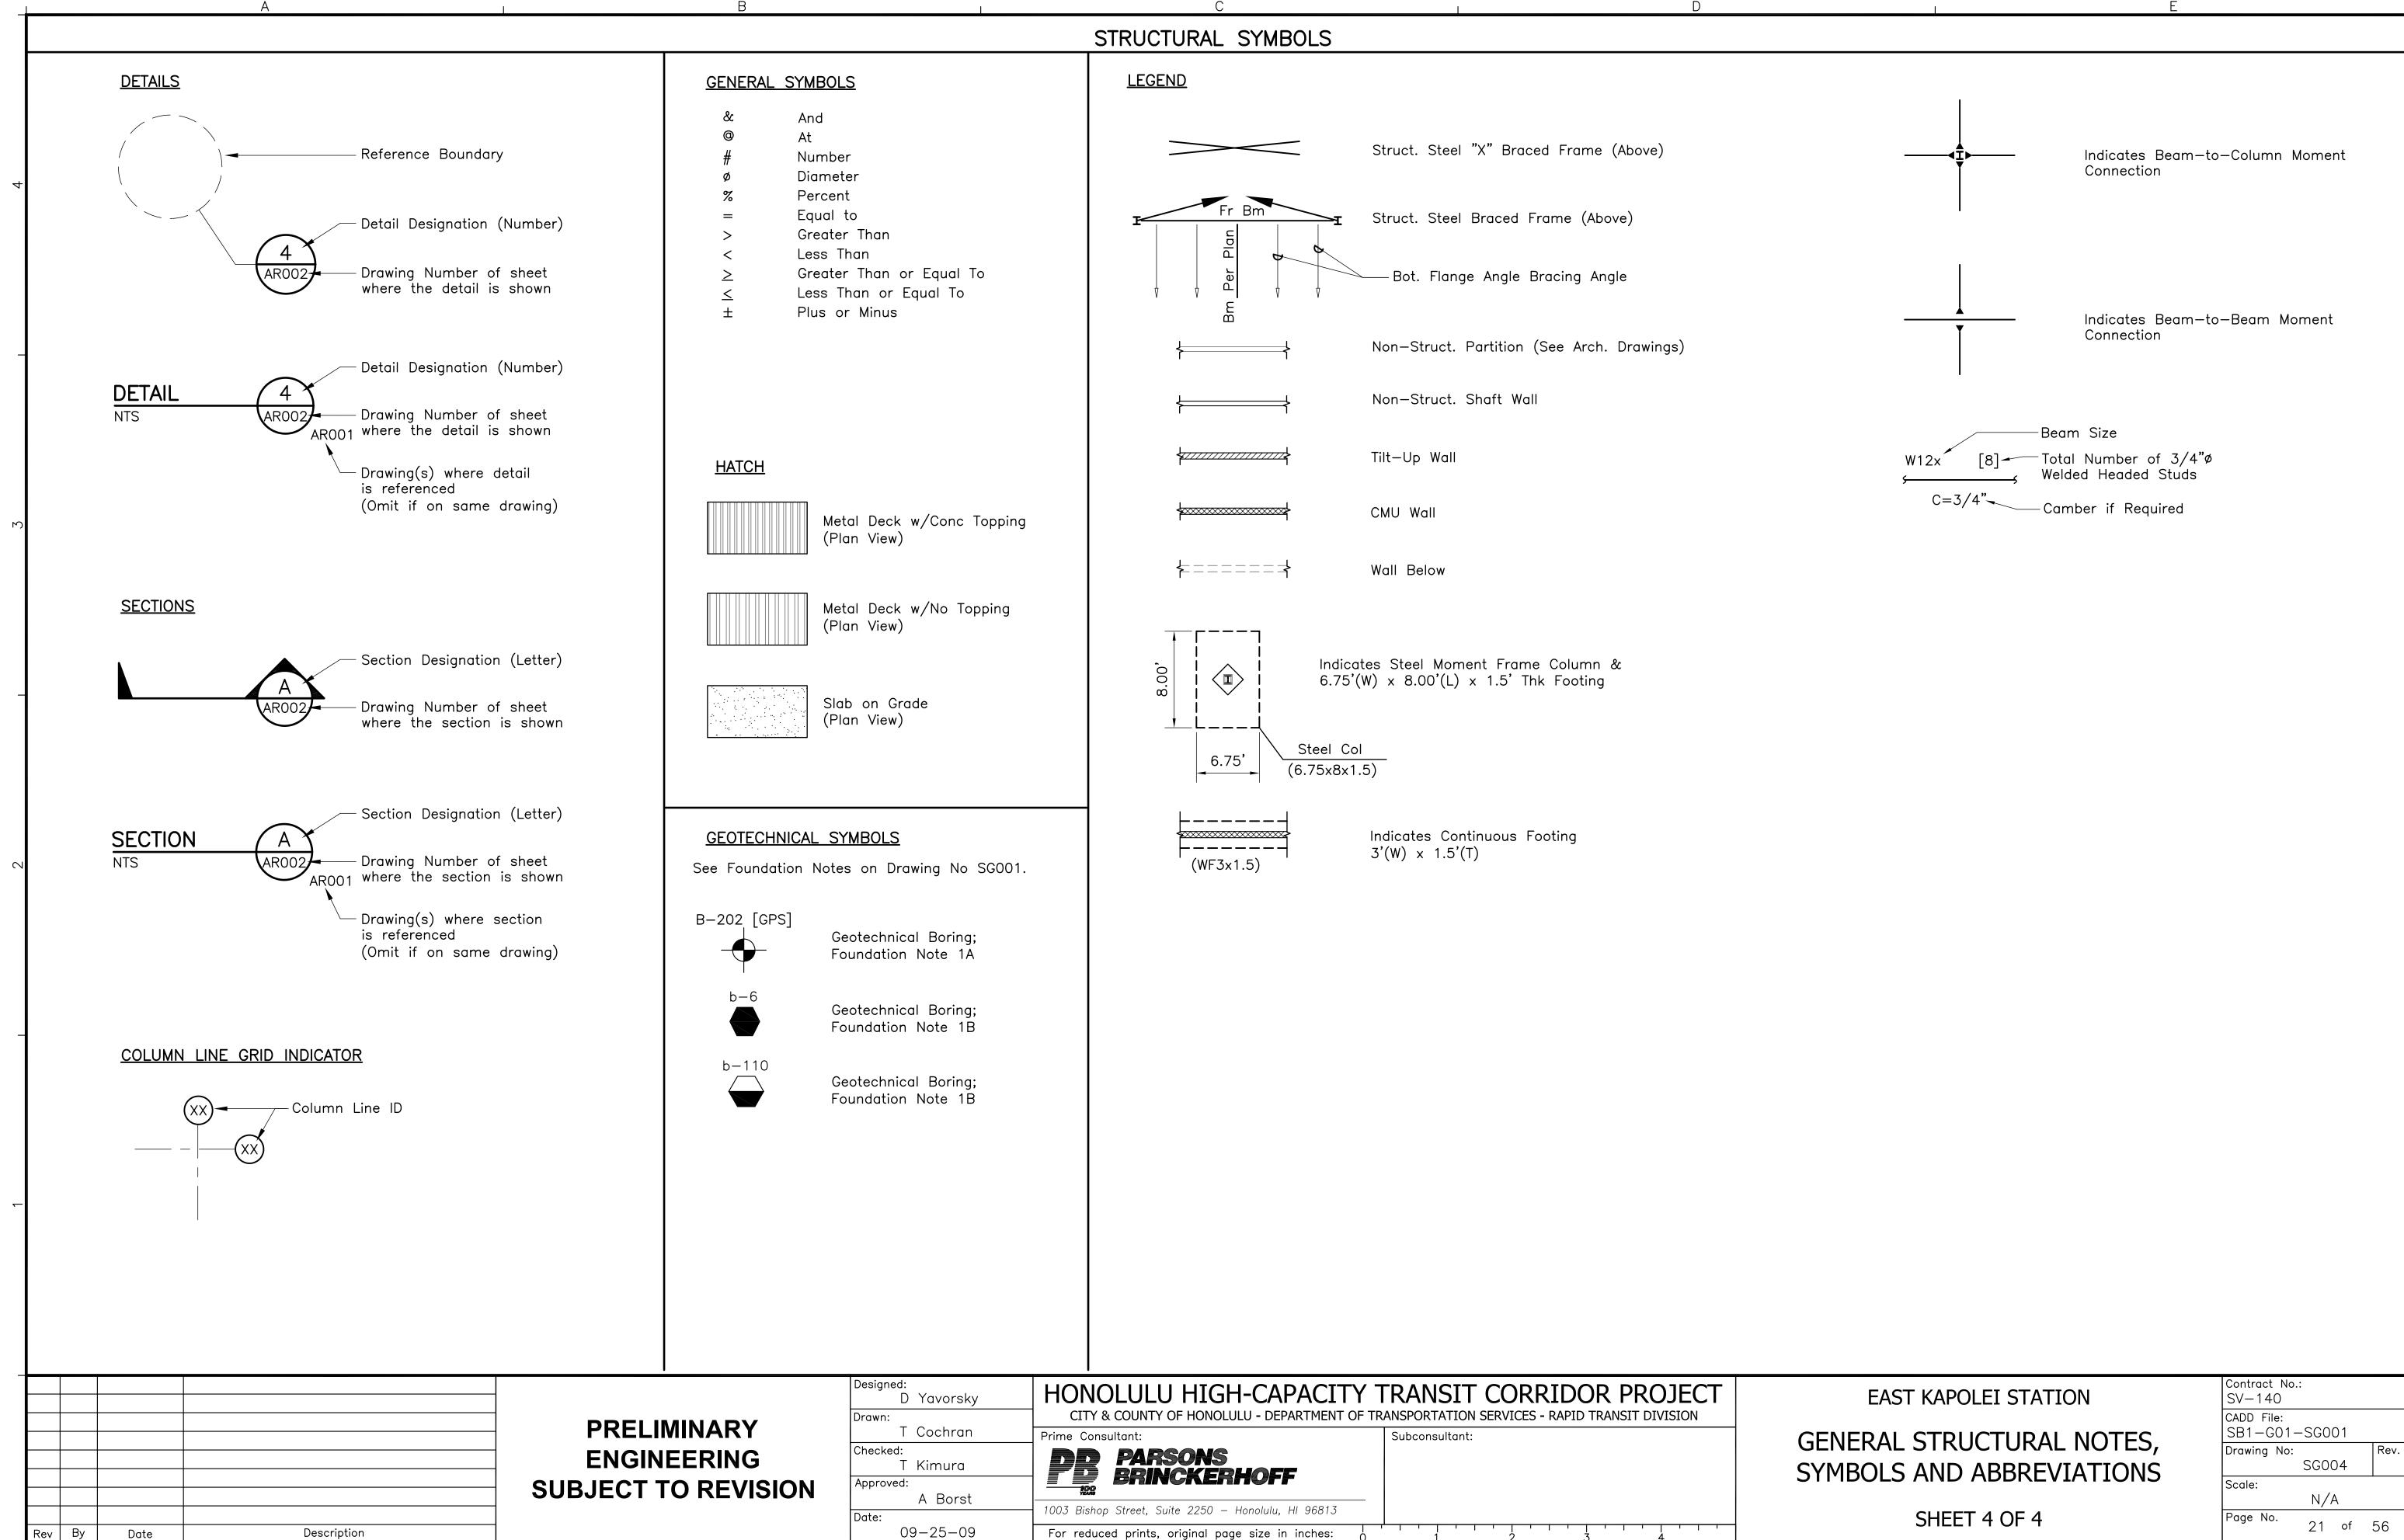

2009-09-17 2:44 PM K:\CADD\08 Structural\Station Design\SB1 - East Kapolei\SB1-G01-SG001.dwg

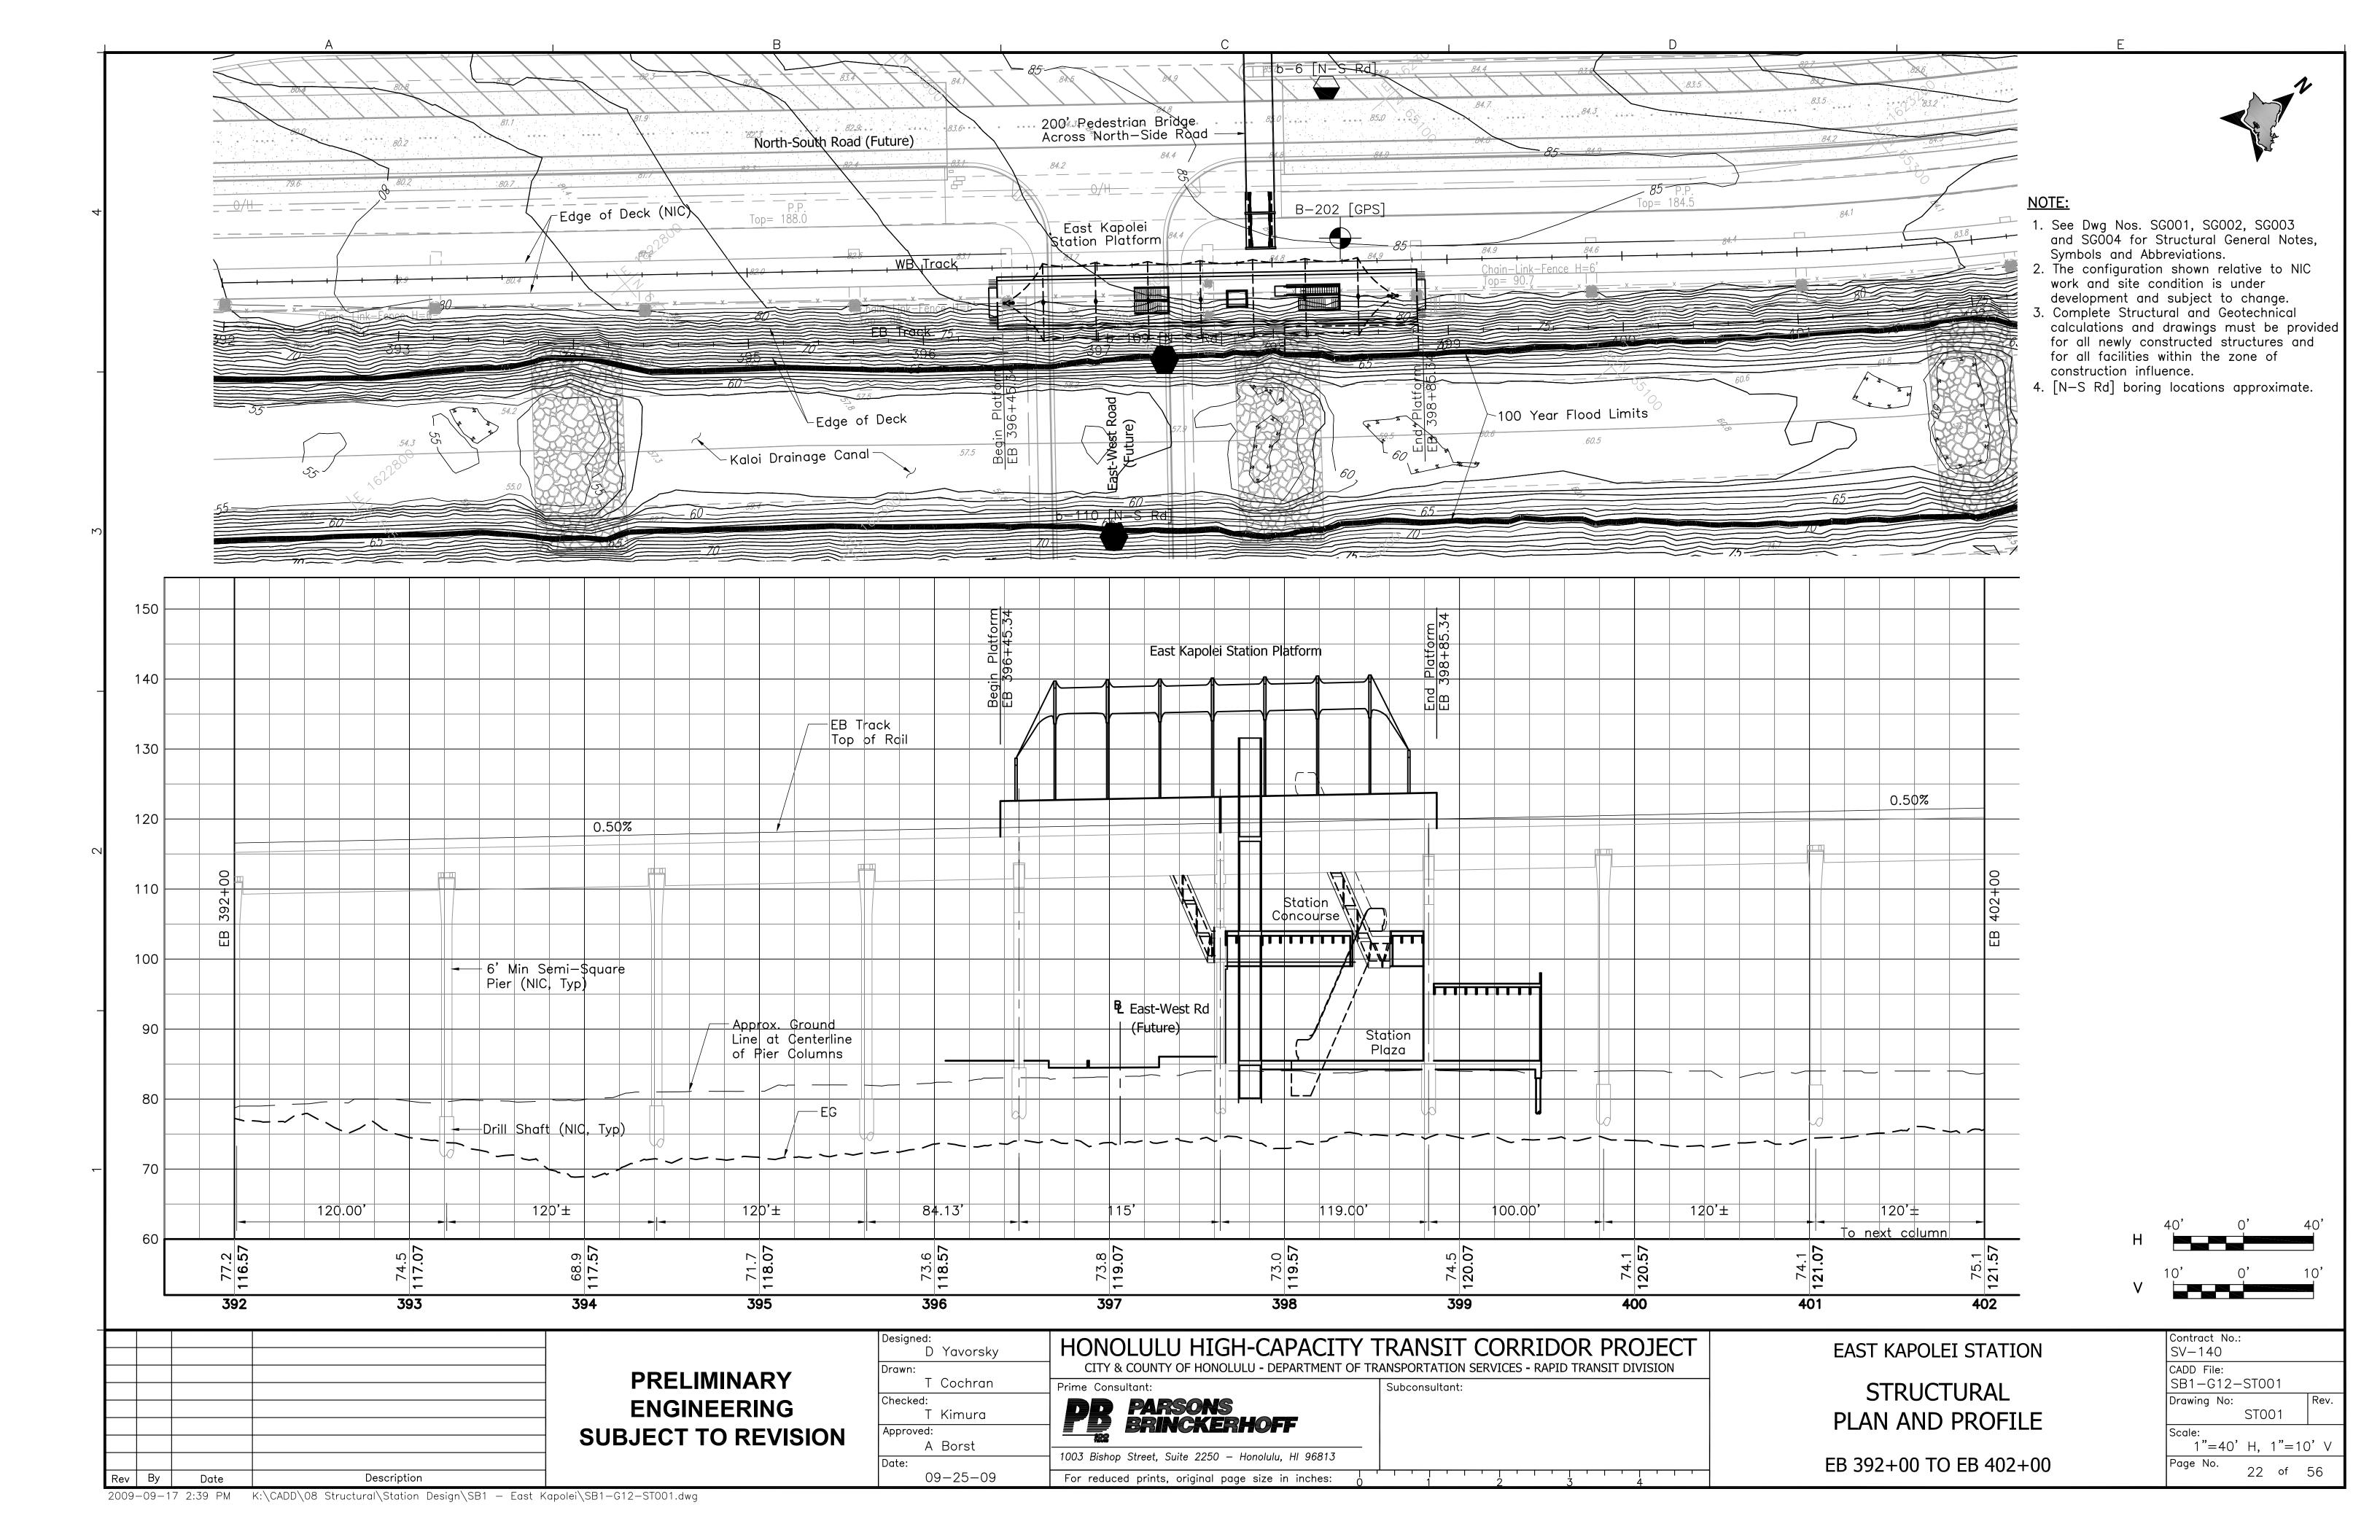


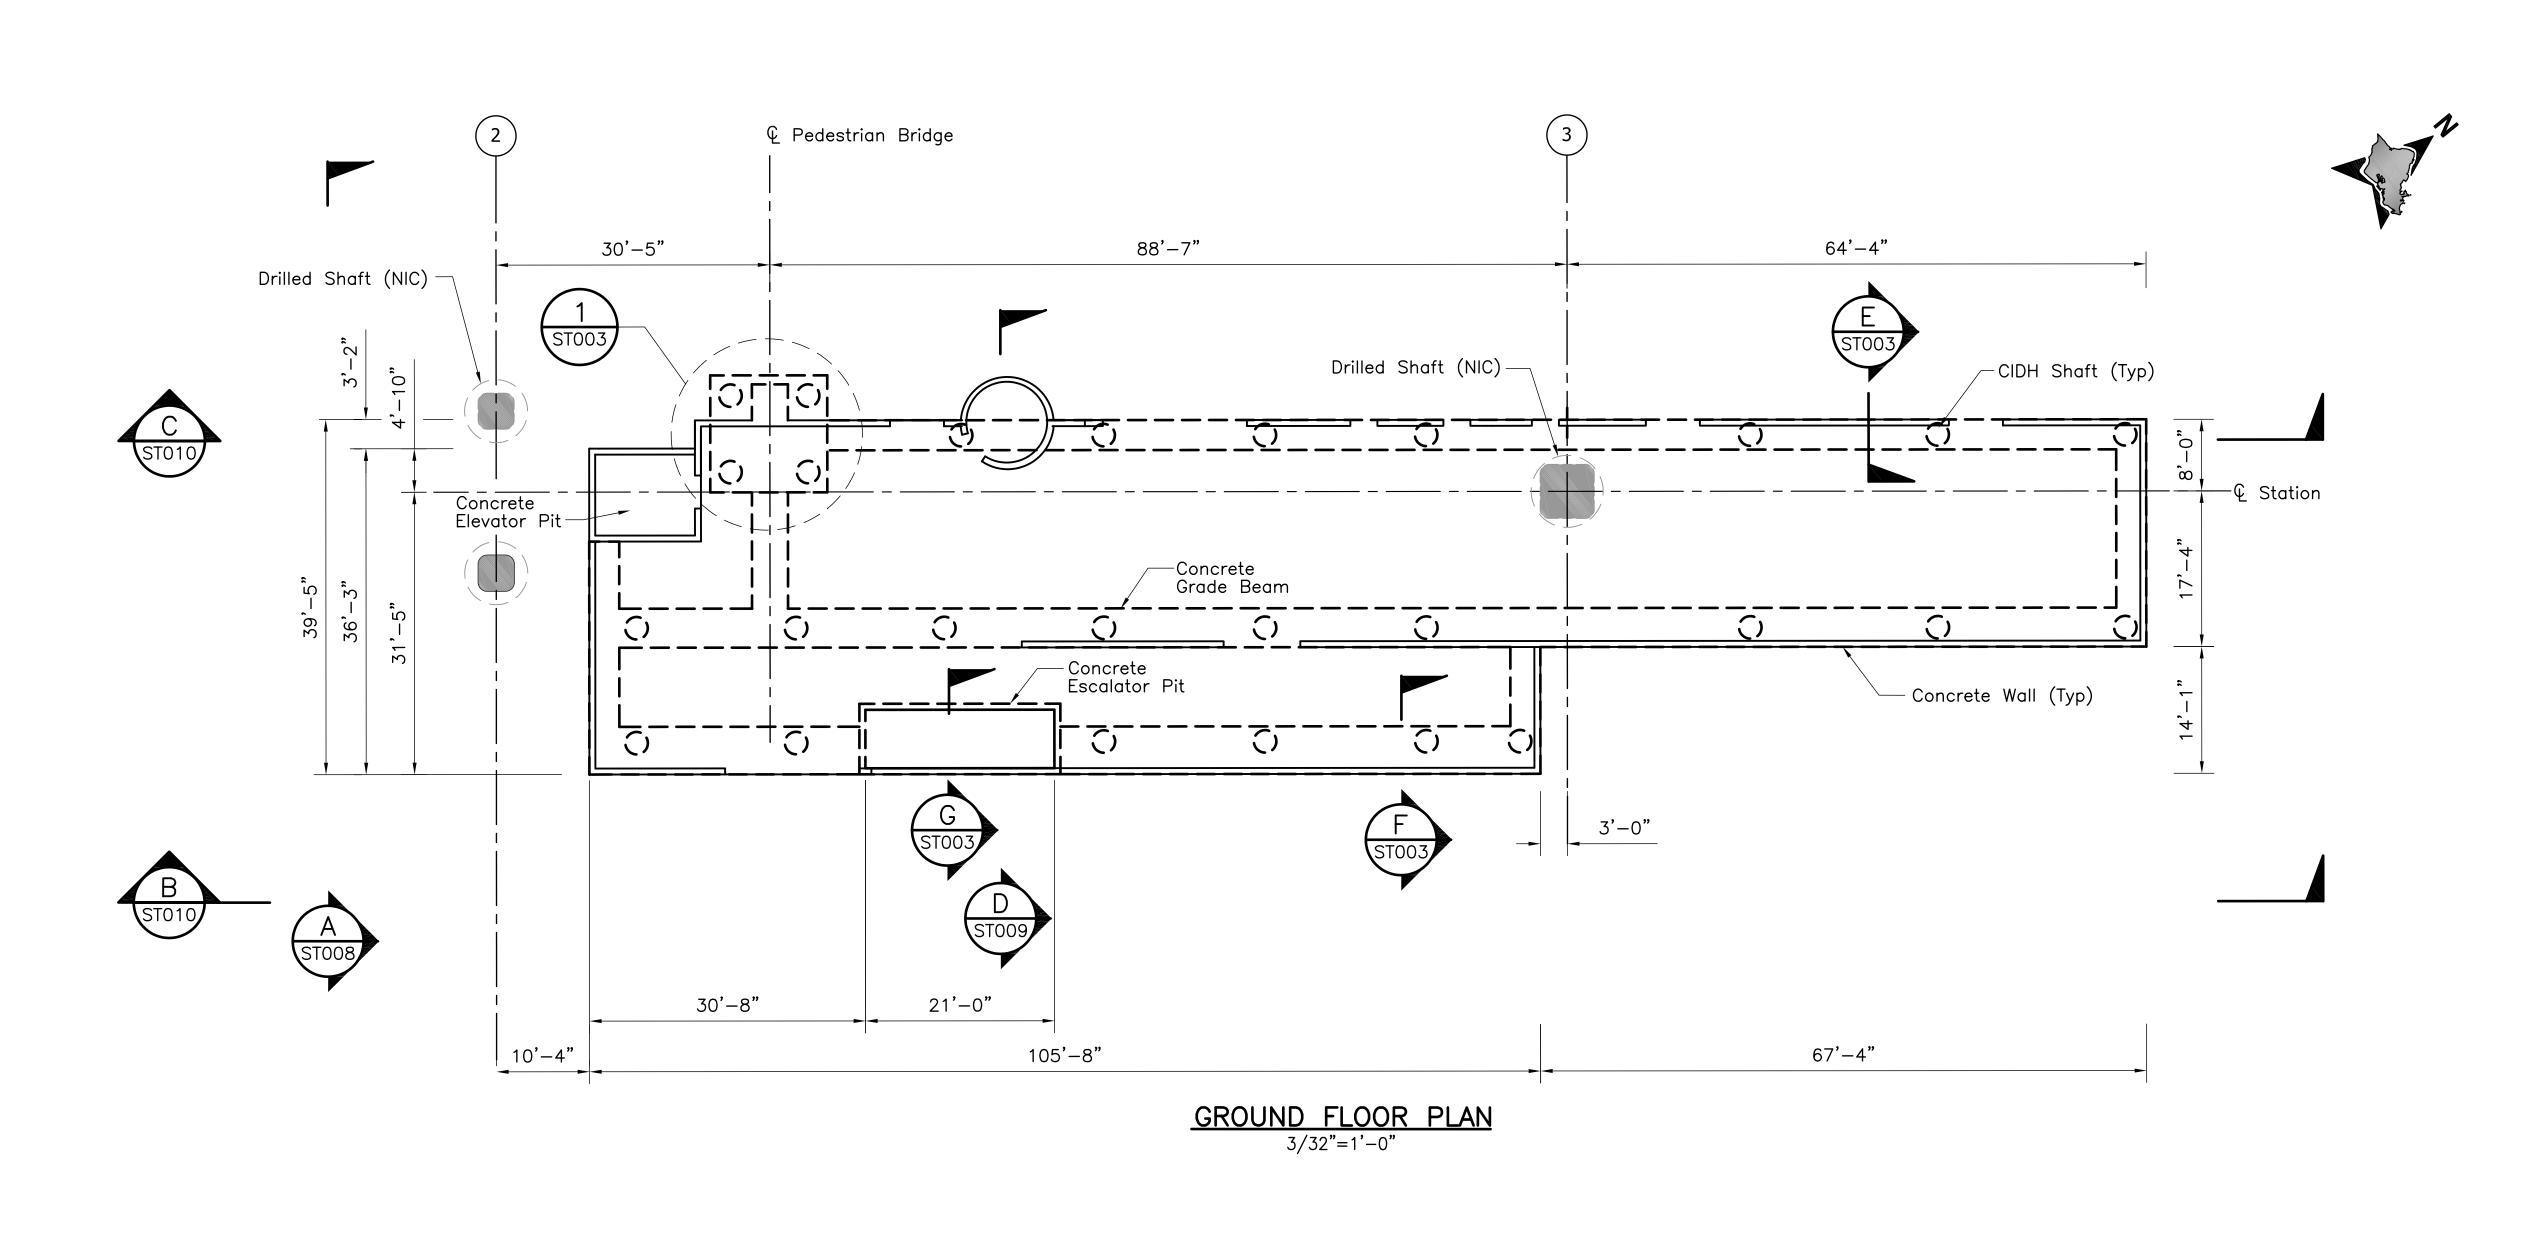



### NOTES:

- The Configuration shown relative to NIC work and site conditions is under development and subject to change.
- Complete Structural and Geotechnical calculations and drawings must be provided for all newly constructed structures and for all facilities within the zone of construction influence.

2'02'4' 8' 12' 20'

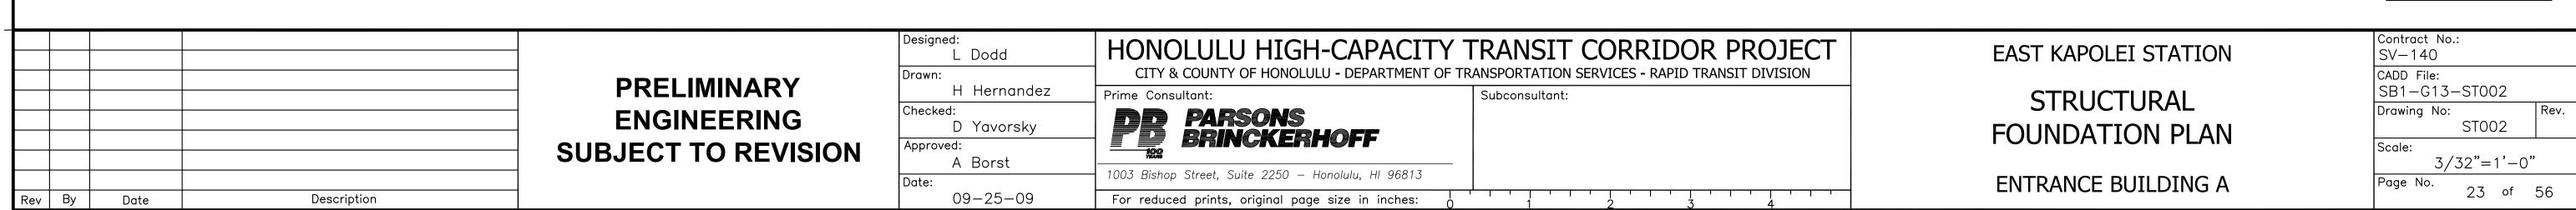


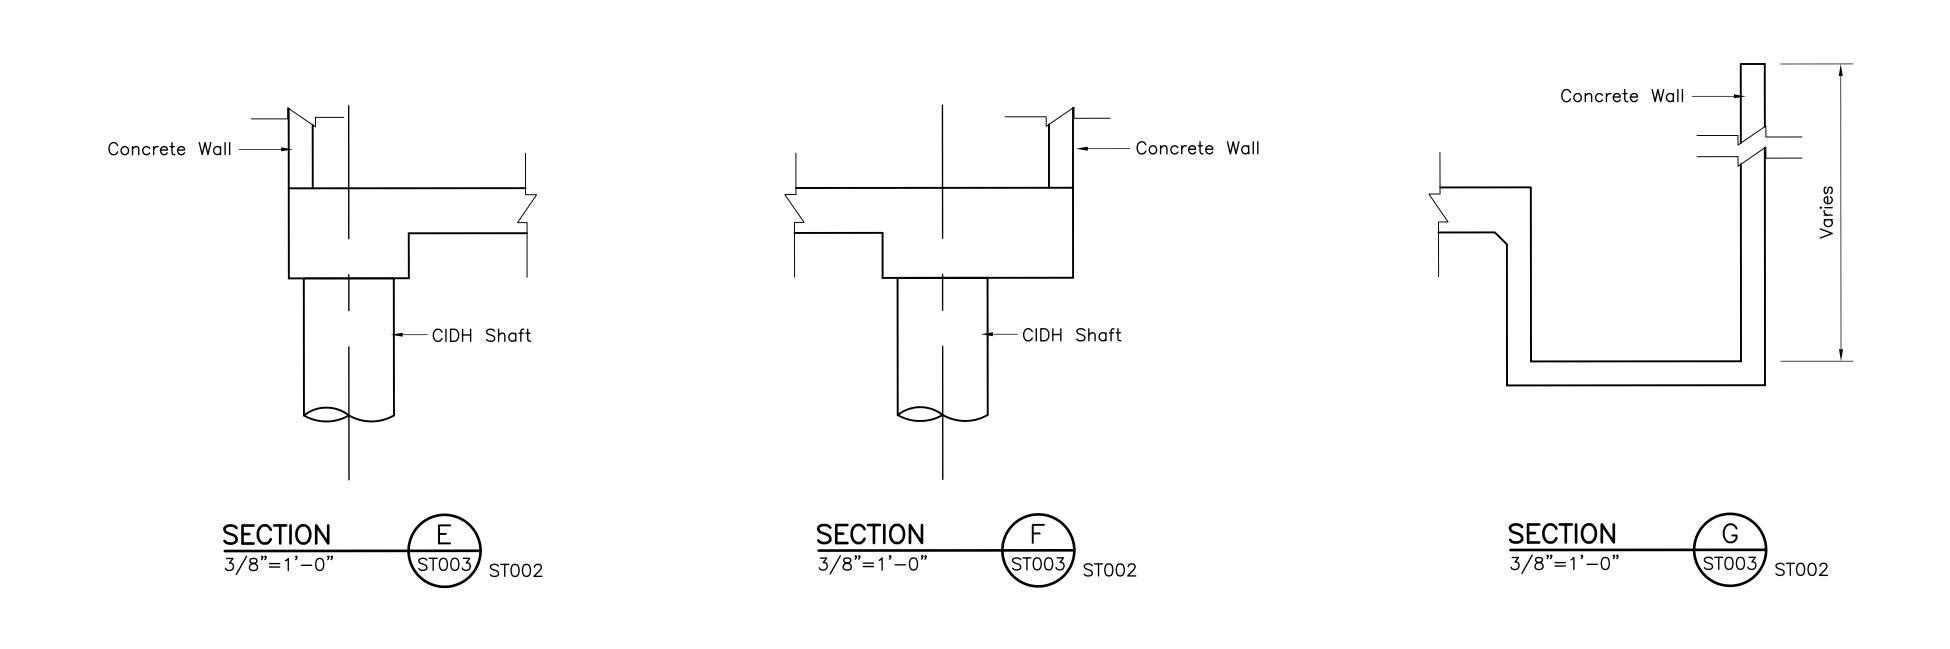

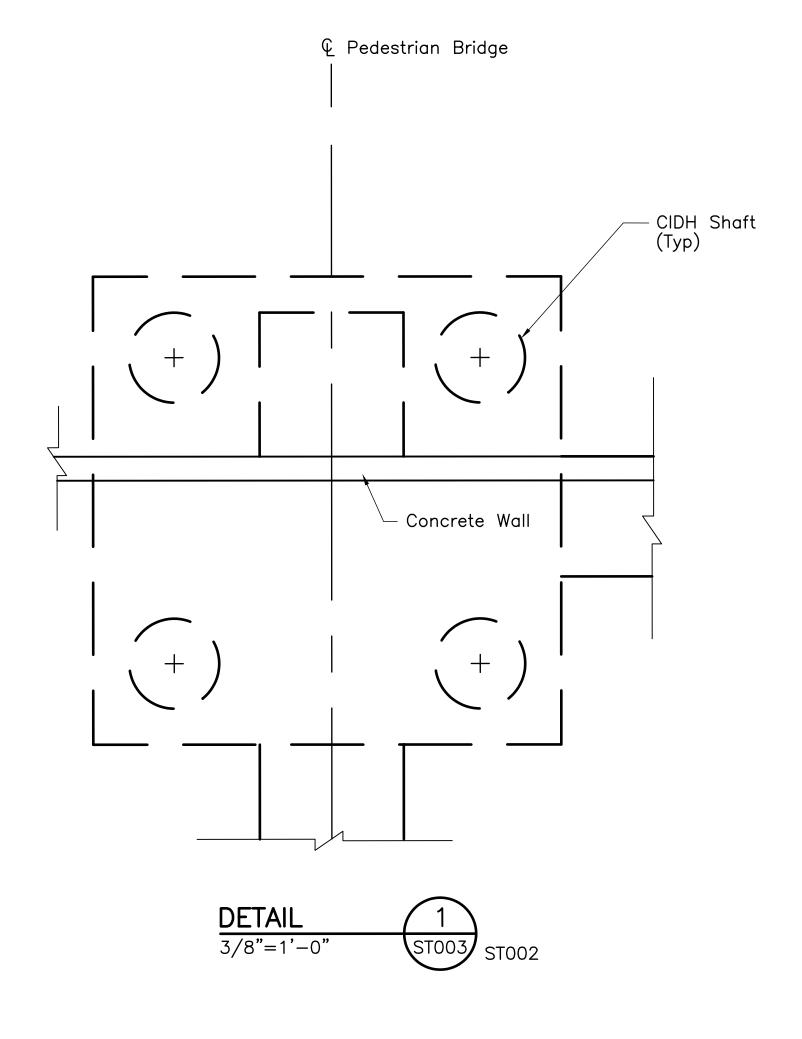

### NOTES:

- The Configuration shown relative to NIC work and site conditions is under development and subject to change.
- Complete Structural and Geotechnical calculations and drawings must be provided for all newly constructed structures and for all facilities within the zone of construction influence.

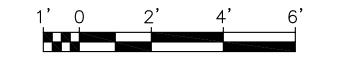

Description

**PRELIMINARY ENGINEERING** SUBJECT TO REVISION

L Dodd Drawn: H Hernandez Prime Consultant: Checked: D Yavorsky Approved: A Borst 09-25-09


HONOLULU HIGH-CAPACITY TRANSIT CORRIDOR PROJECT CITY & COUNTY OF HONOLULU - DEPARTMENT OF TRANSPORTATION SERVICES - RAPID TRANSIT DIVISION Subconsultant: PARSONS BRINCKERHOFF 1003 Bishop Street, Suite 2250 - Honolulu, HI 96813 For reduced prints, original page size in inches:


EAST KAPOLEI STATION

STRUCTURAL FOUNDATION SECTIONS AND DETAILS

ENTRANCE BUILDING A

Contract No.: SV-140 CADD File: SB1-G13-ST003 Drawing No: ST003 3/8"=1'-0" 24 of 56

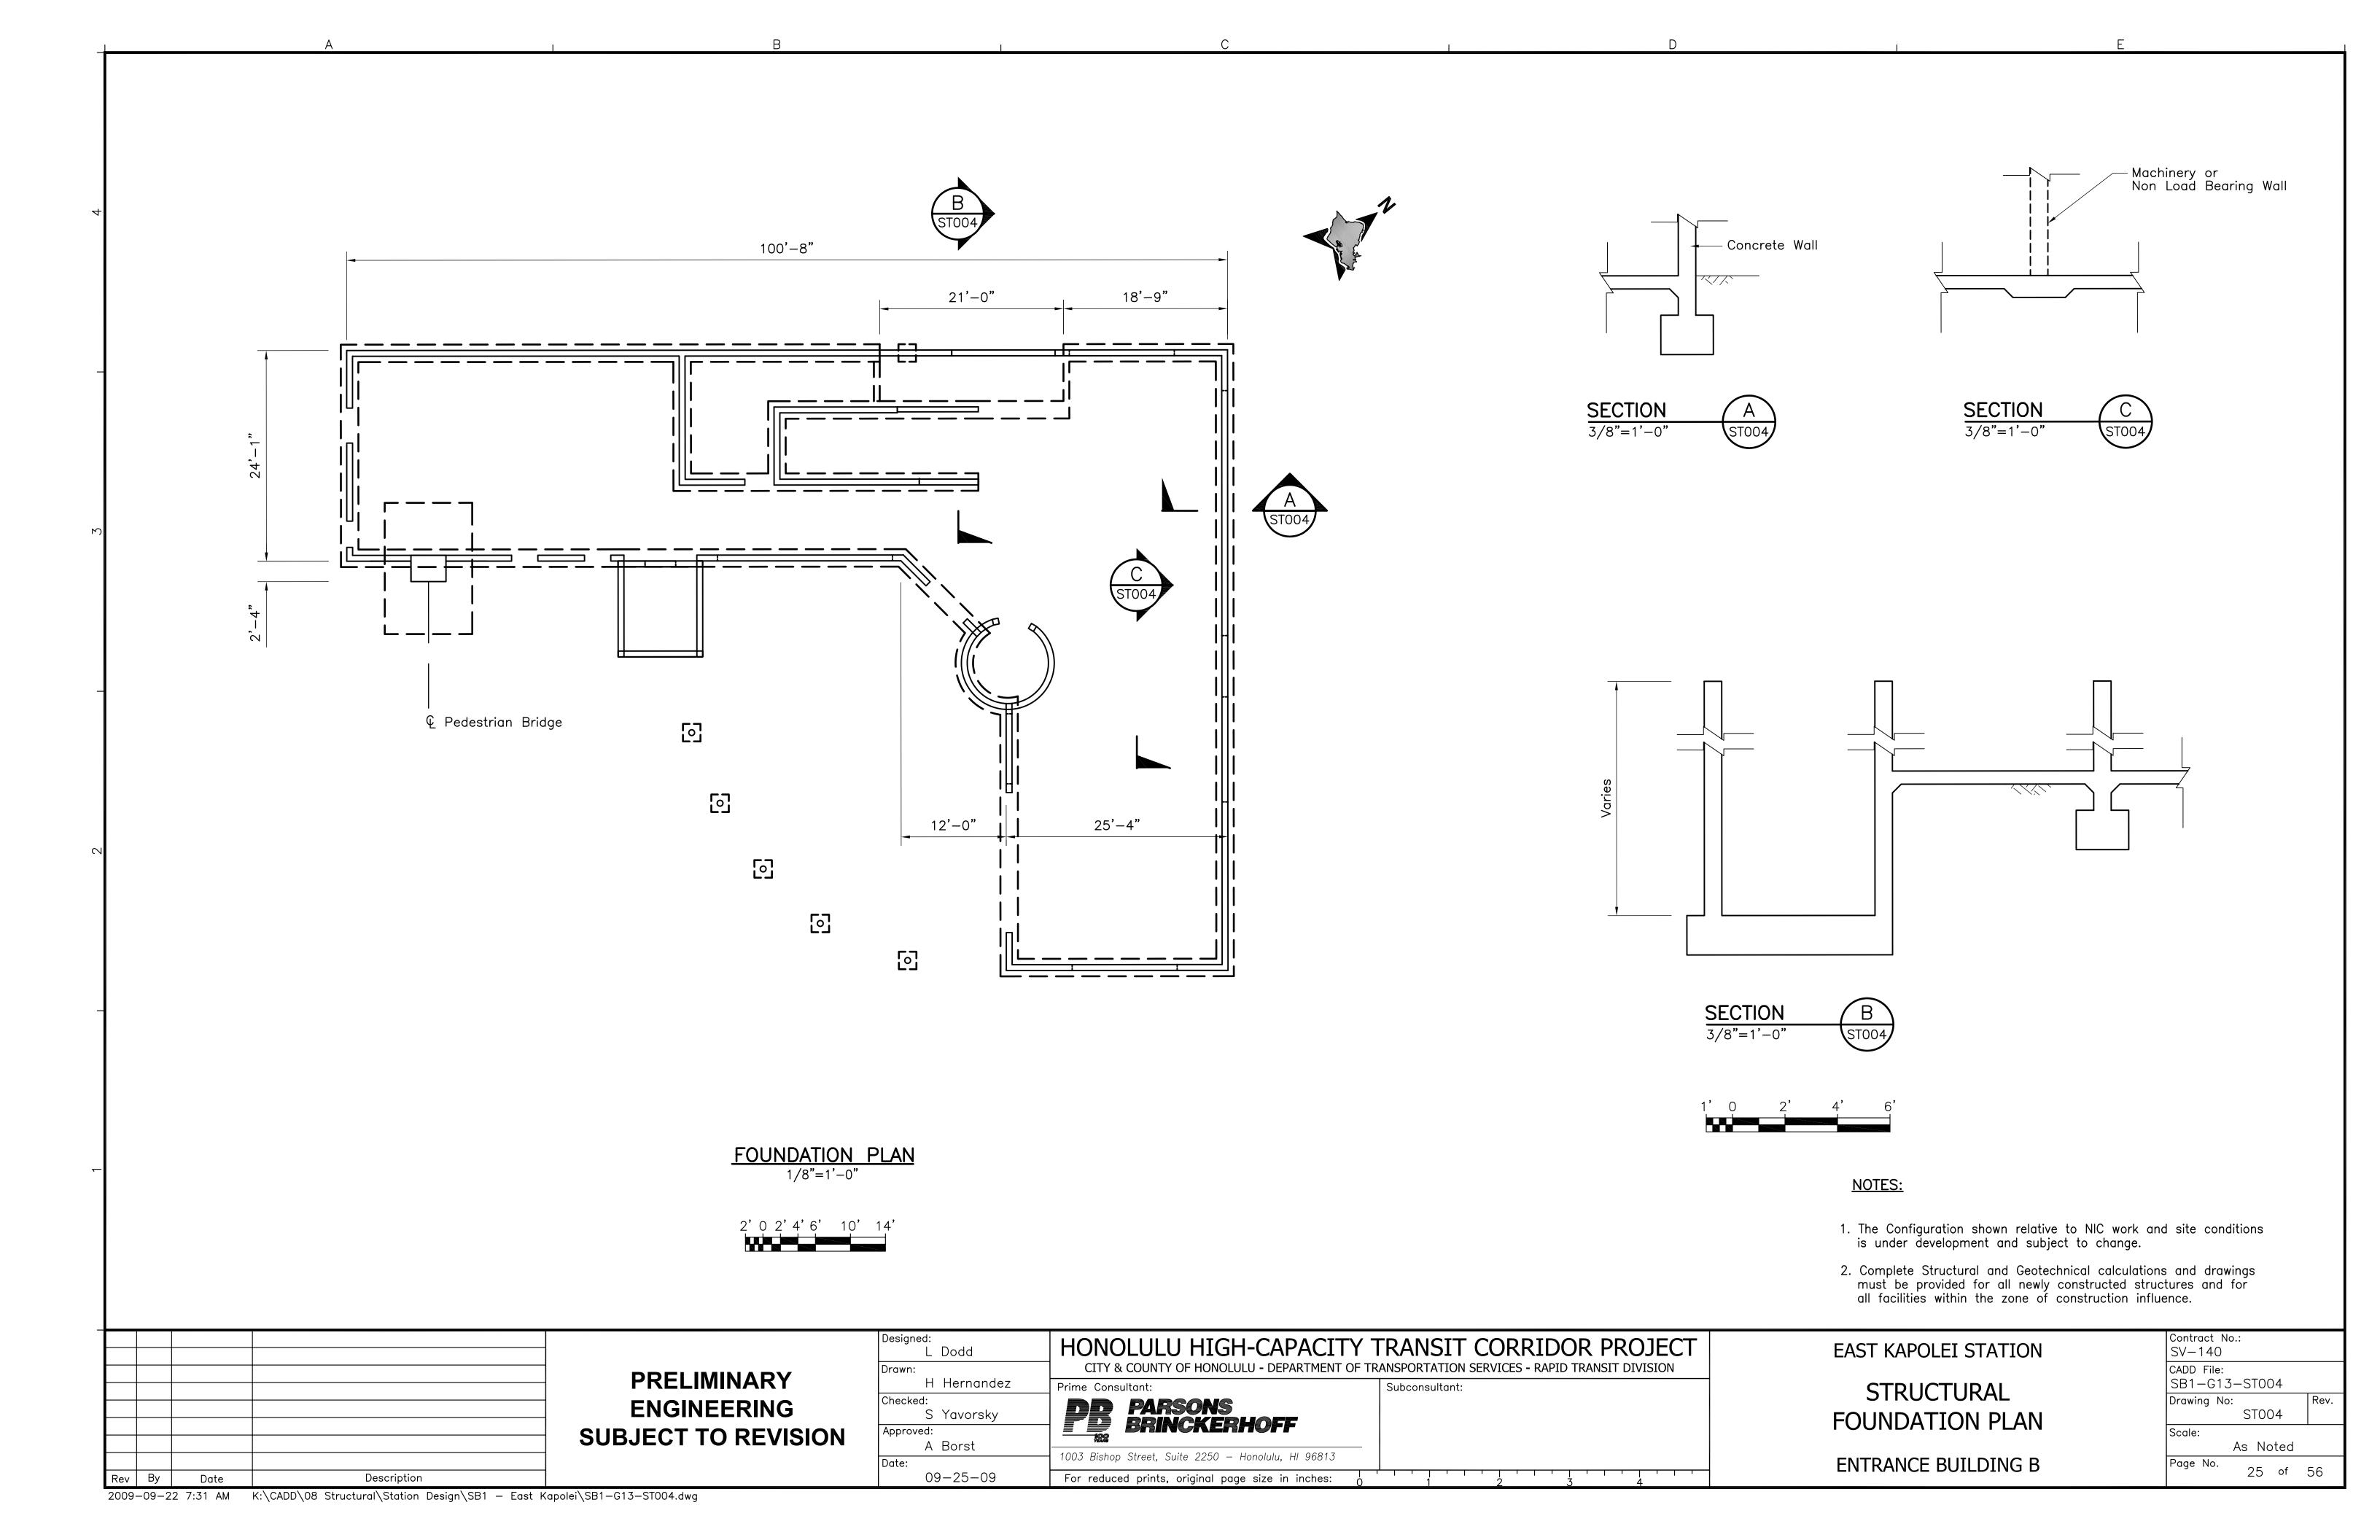

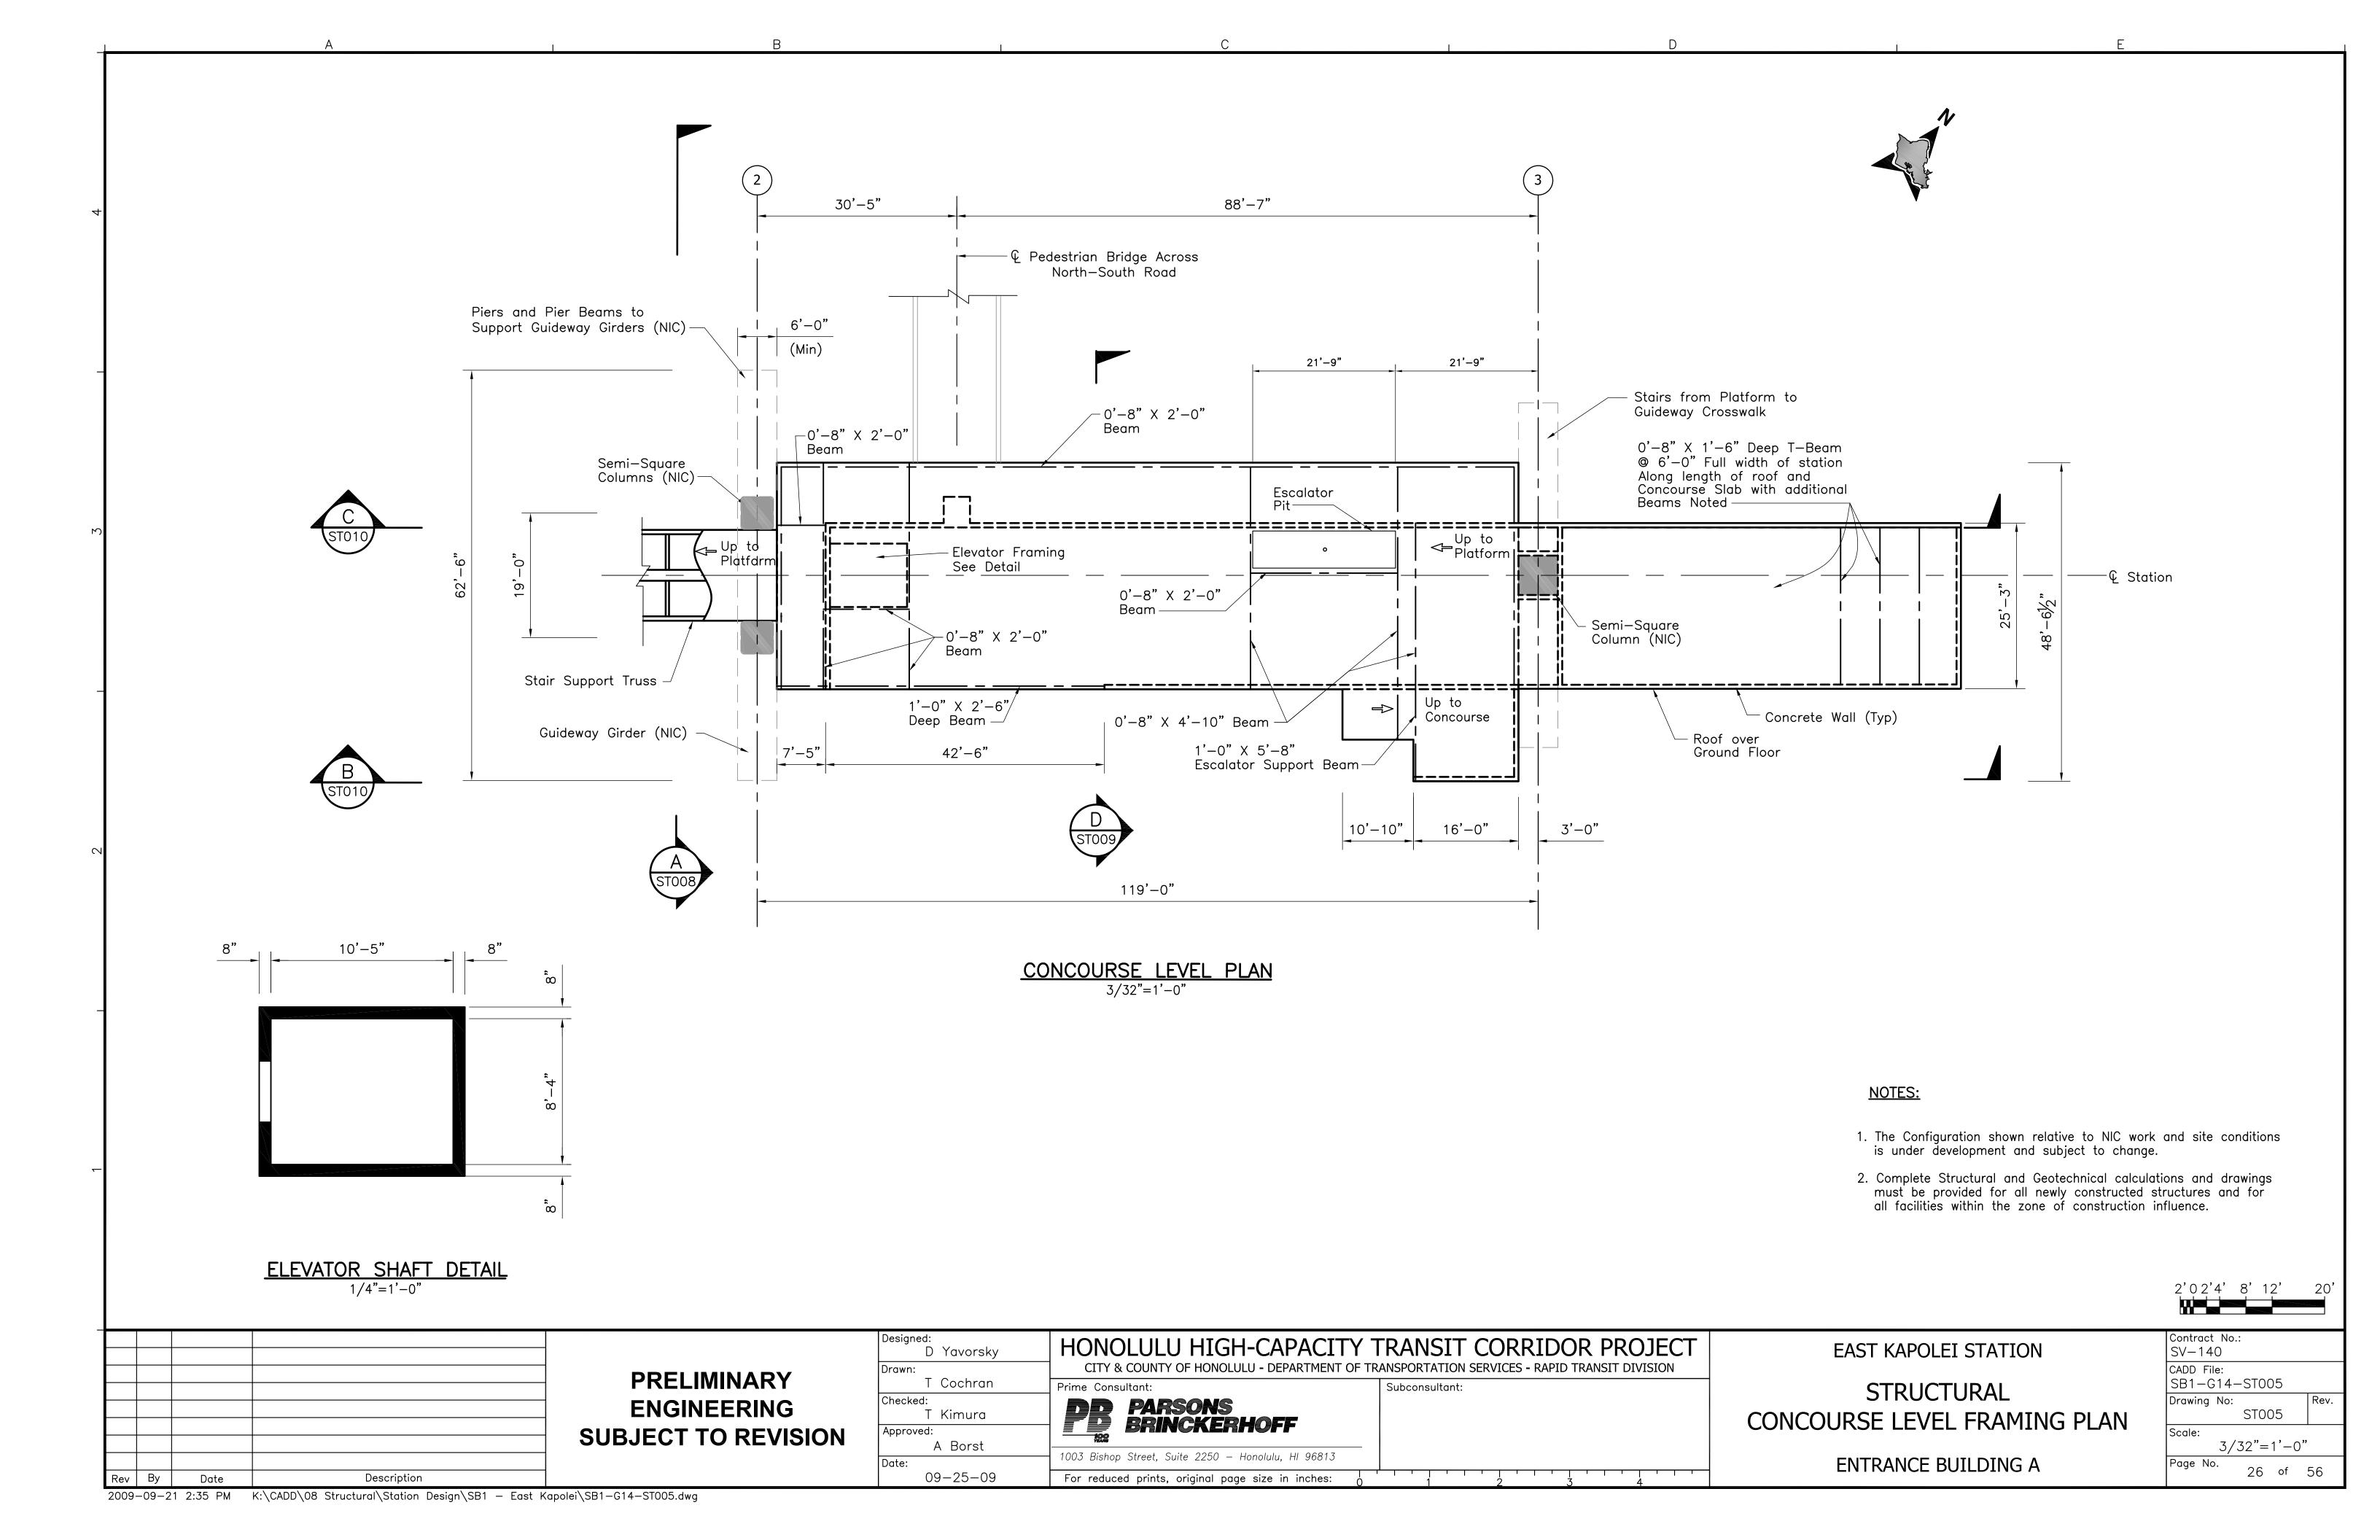

100'-8" 22'-10" 45'-6" Concourse Level Roof Garden 1'-0" X 5'-8" Escalator Beam--1'-0" X 2'-6" Beam 0'-8" X 1''-6" T-Beam ——— 0'-8" X 1'-6" @ 6'-0" Max -€ Pedestrian Bridge CONCOURSE LEVEL AND ROOF GARDEN FRAMING PLAN
1/8"=1'-0"

# NOTES:

- The Configuration shown relative to NIC work and site conditions is under development and subject to change.
- Complete Structural and Geotechnical calculations and drawings must be provided for all newly constructed structures and for all facilities within the zone of construction influence.

# 2' 0 2' 4' 6' 10' 14' Contract No.: SV-140

PRELIMINARY
ENGINEERING
SUBJECT TO REVISION

Rev By Date Description

| Designed: L Dodd Drawn: | HONOLULU HIGH-CAPACITY TRANSIT CORRIDOR PROJECT CITY & COUNTY OF HONOLULU - DEPARTMENT OF TRANSPORTATION SERVICES - RAPID TRANSIT DIVISION |                |  |
|-------------------------|--|----------------|--|
| H Hernandez             | Prime Consultant:  | Subconsultant: |  |
| Checked:  D Yavorsky    | DD PARSONS<br>BRINCKERHOFF   |                |  |
| Approved:               | BRINCKERHOFF   |                |  |
| A Borst                 | 1007 D:   00 1 00 1 00 1 00 1 00 1 00 1 00 1 0   |                |  |
| Date:                   | 1003 Bishop Street, Suite 2250 — Honolulu, HI 96813  |                |  |
| 09-25-09                | For reduced prints, original page size in inches:  | 1 2 3 4        |  |


EAST KAPOLEI STATION


STRUCTURAL CONCOURSE LEVEL FRAMING PLAN


ENTRANCE BUILDING B


| Contract No.:    |    |
|------------------|----|
| SV-140           |    |
| CADD File:       |    |
| SB1-G14-ST006    |    |
| Drawing No:      | Re |
| ST006            |    |
| Scale:           |    |
| 1/8"=1'-0"       |    |
| Page No. 27 of 5 | 56 |
|                  |    |


2009-09-22 7:33 AM K:\CADD\08 Structural\Station Design\SB1 - East Kapolei\SB1-G14-ST006.dwg

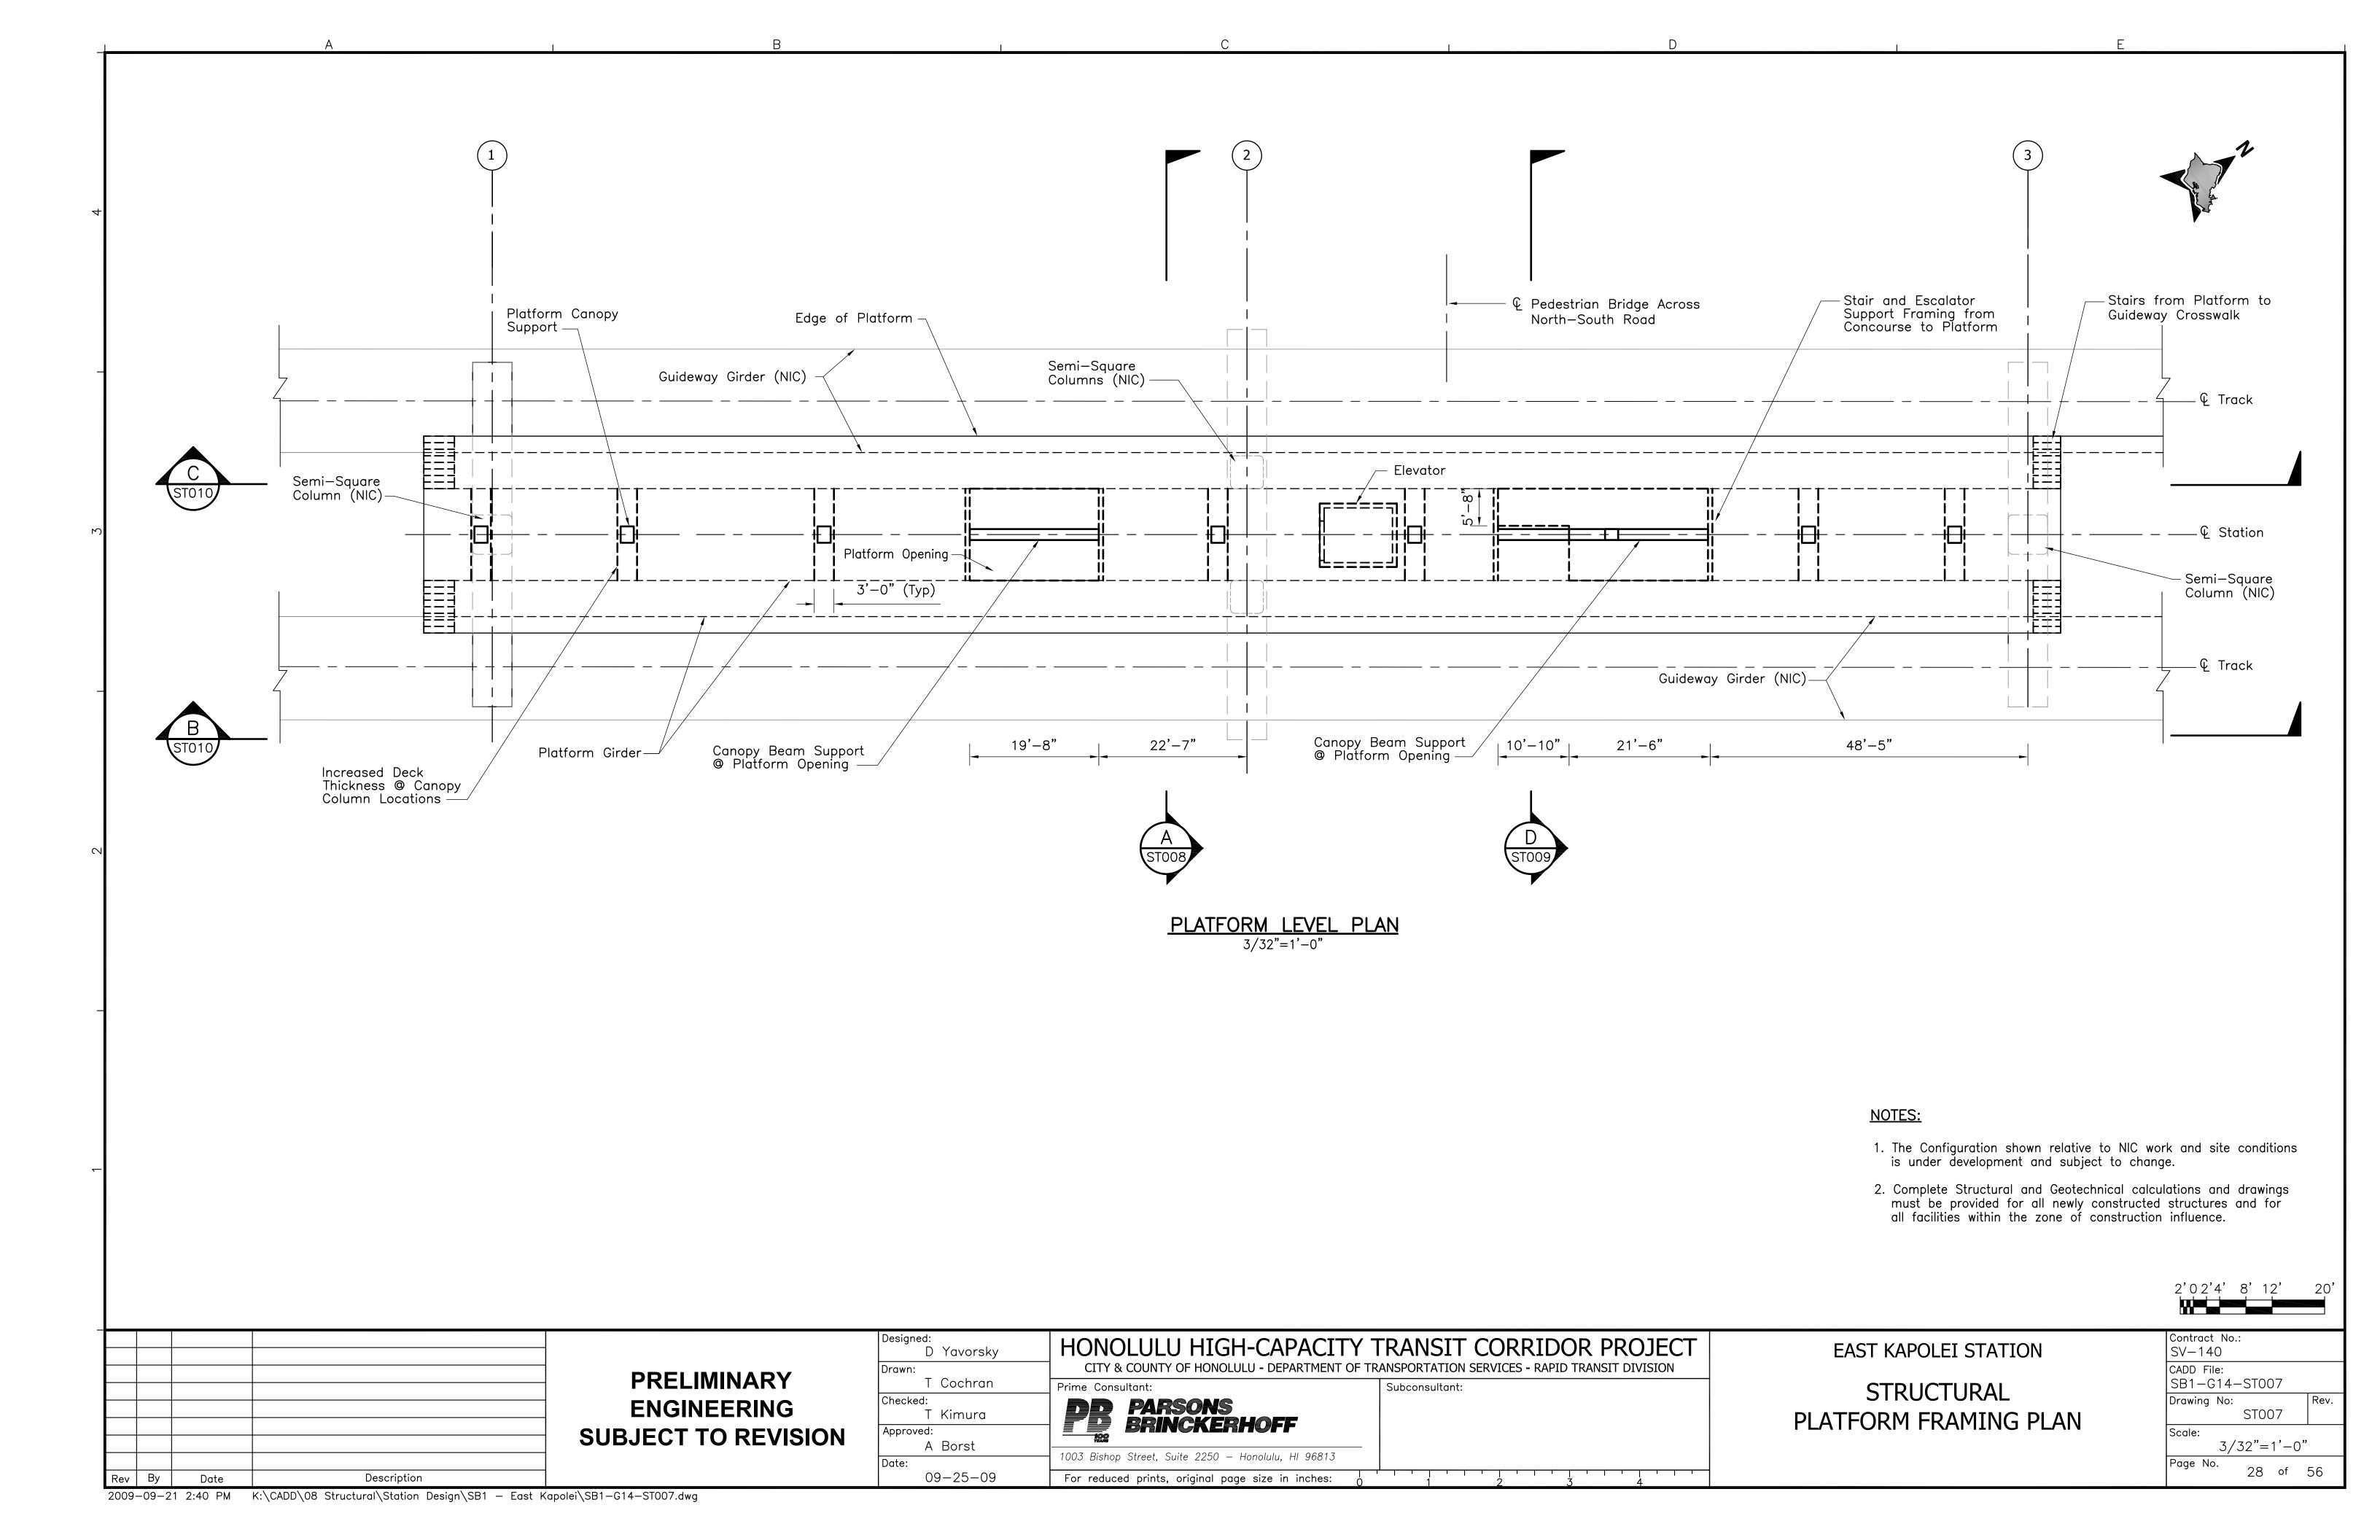


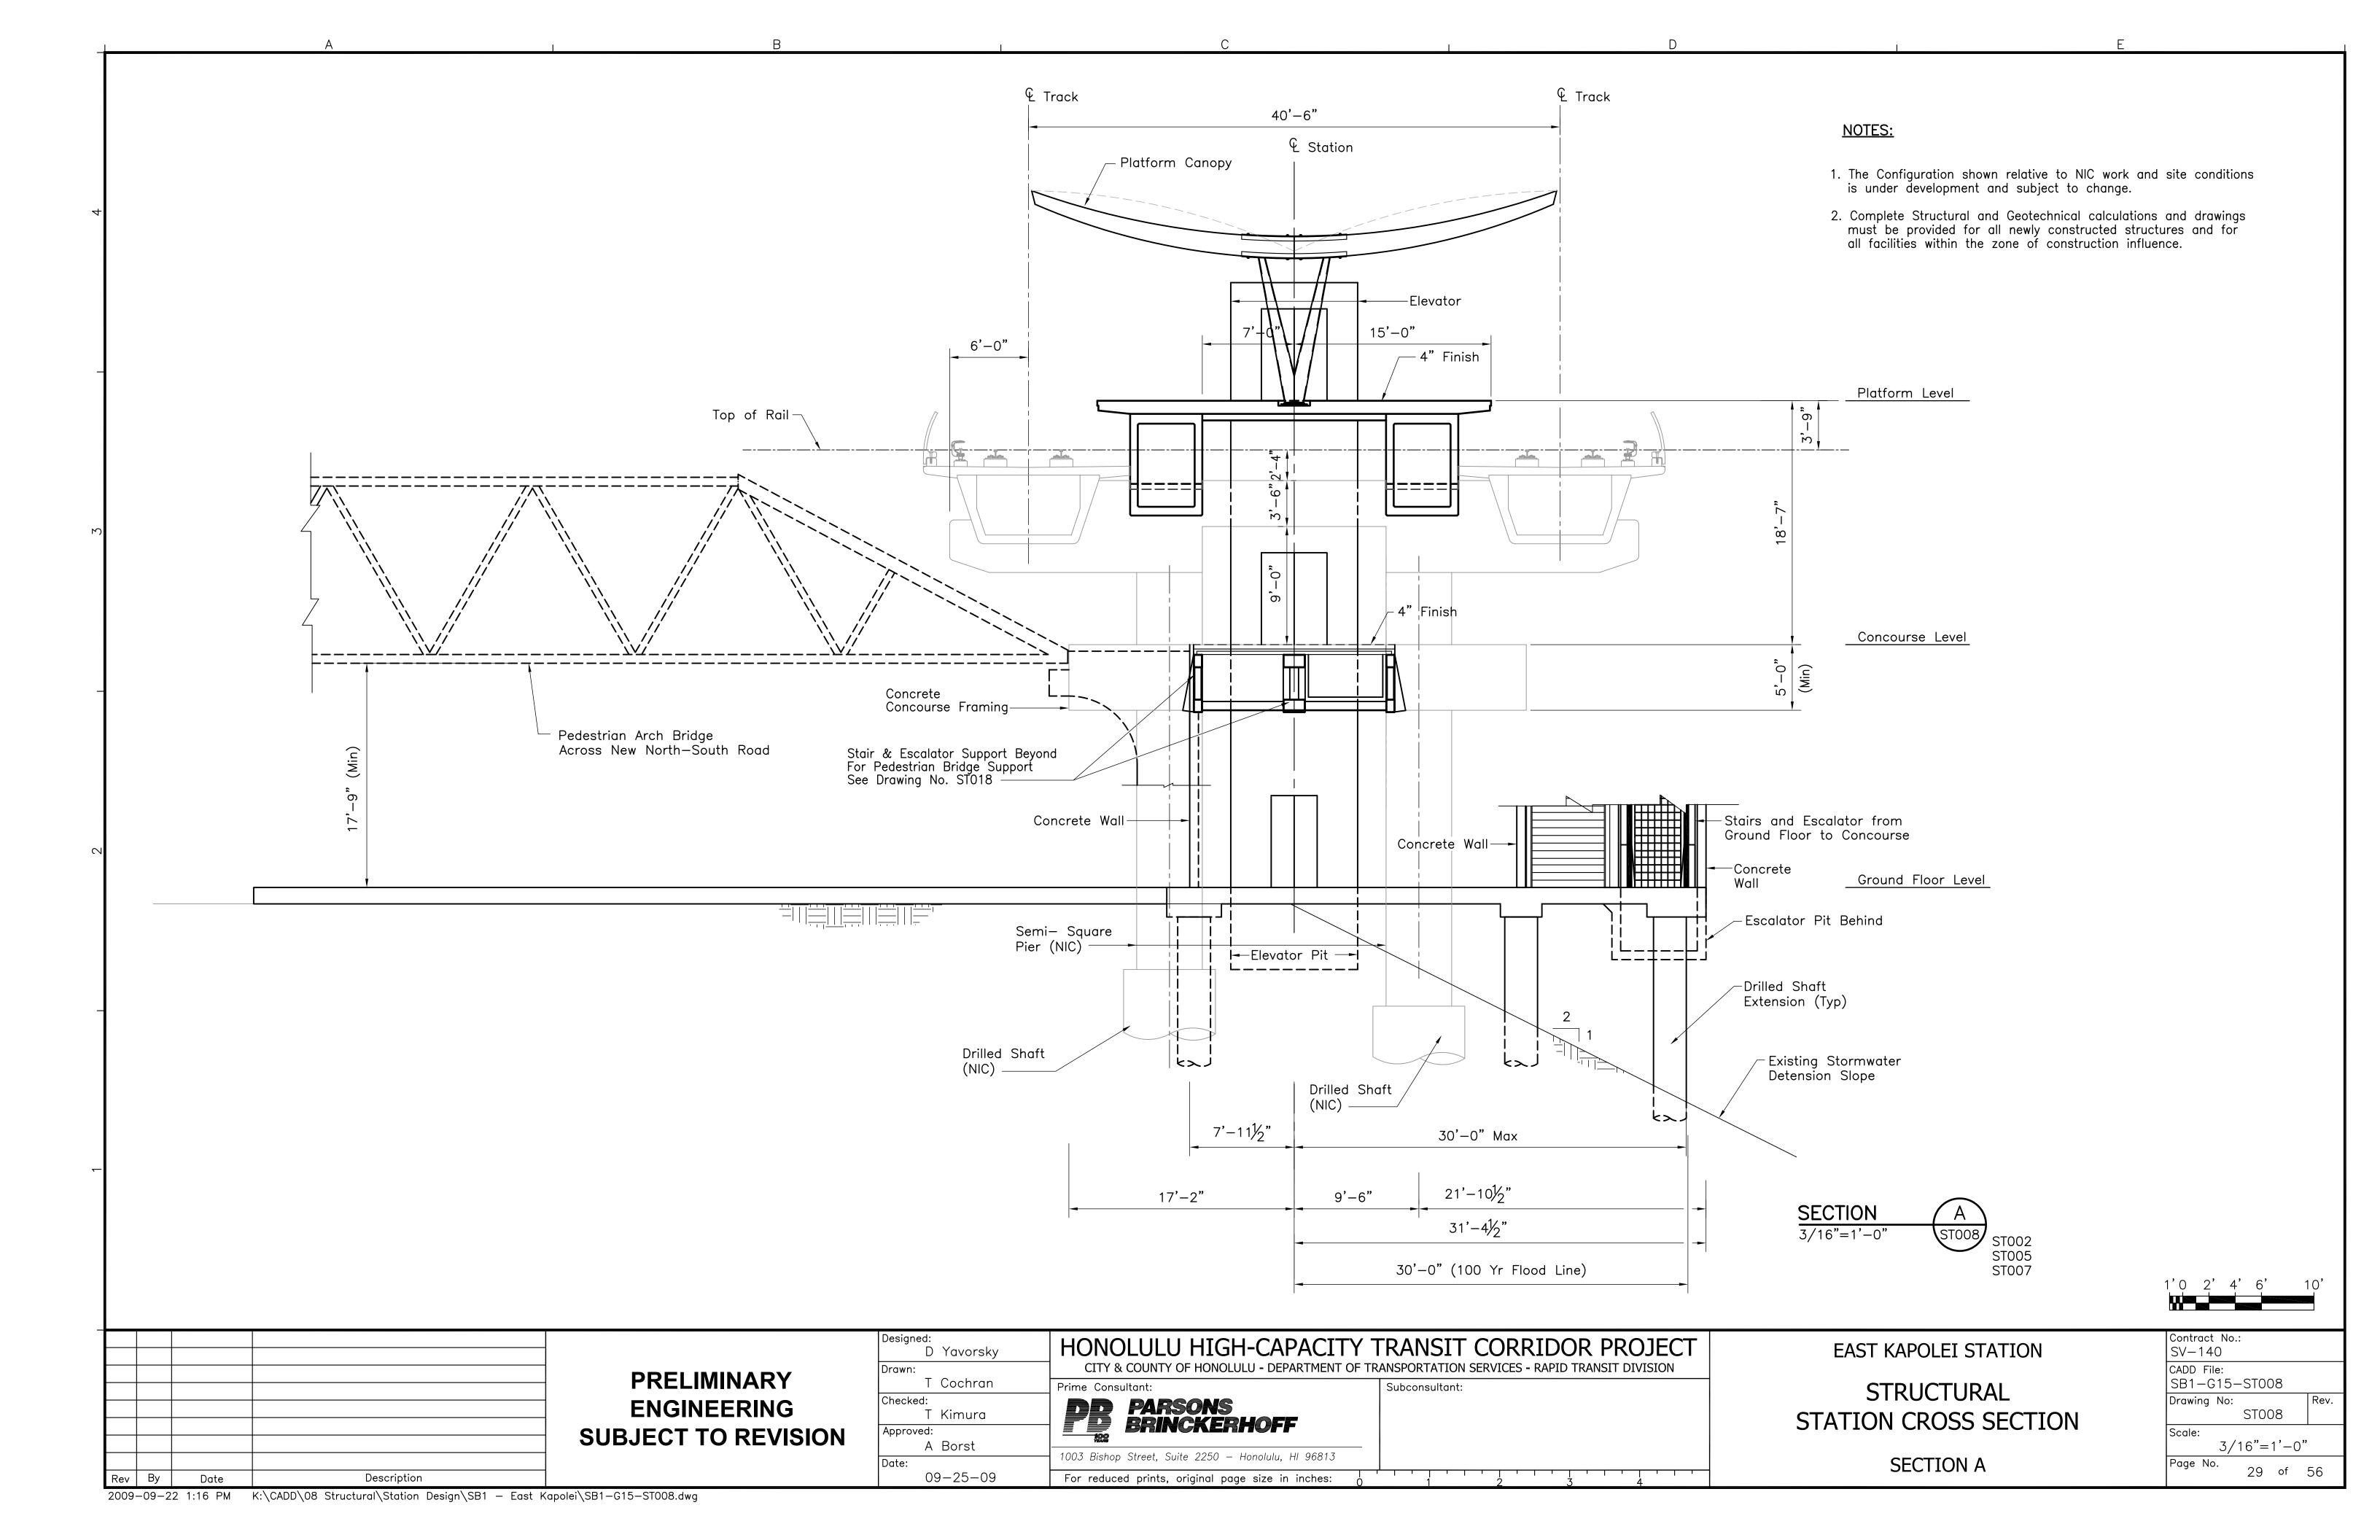


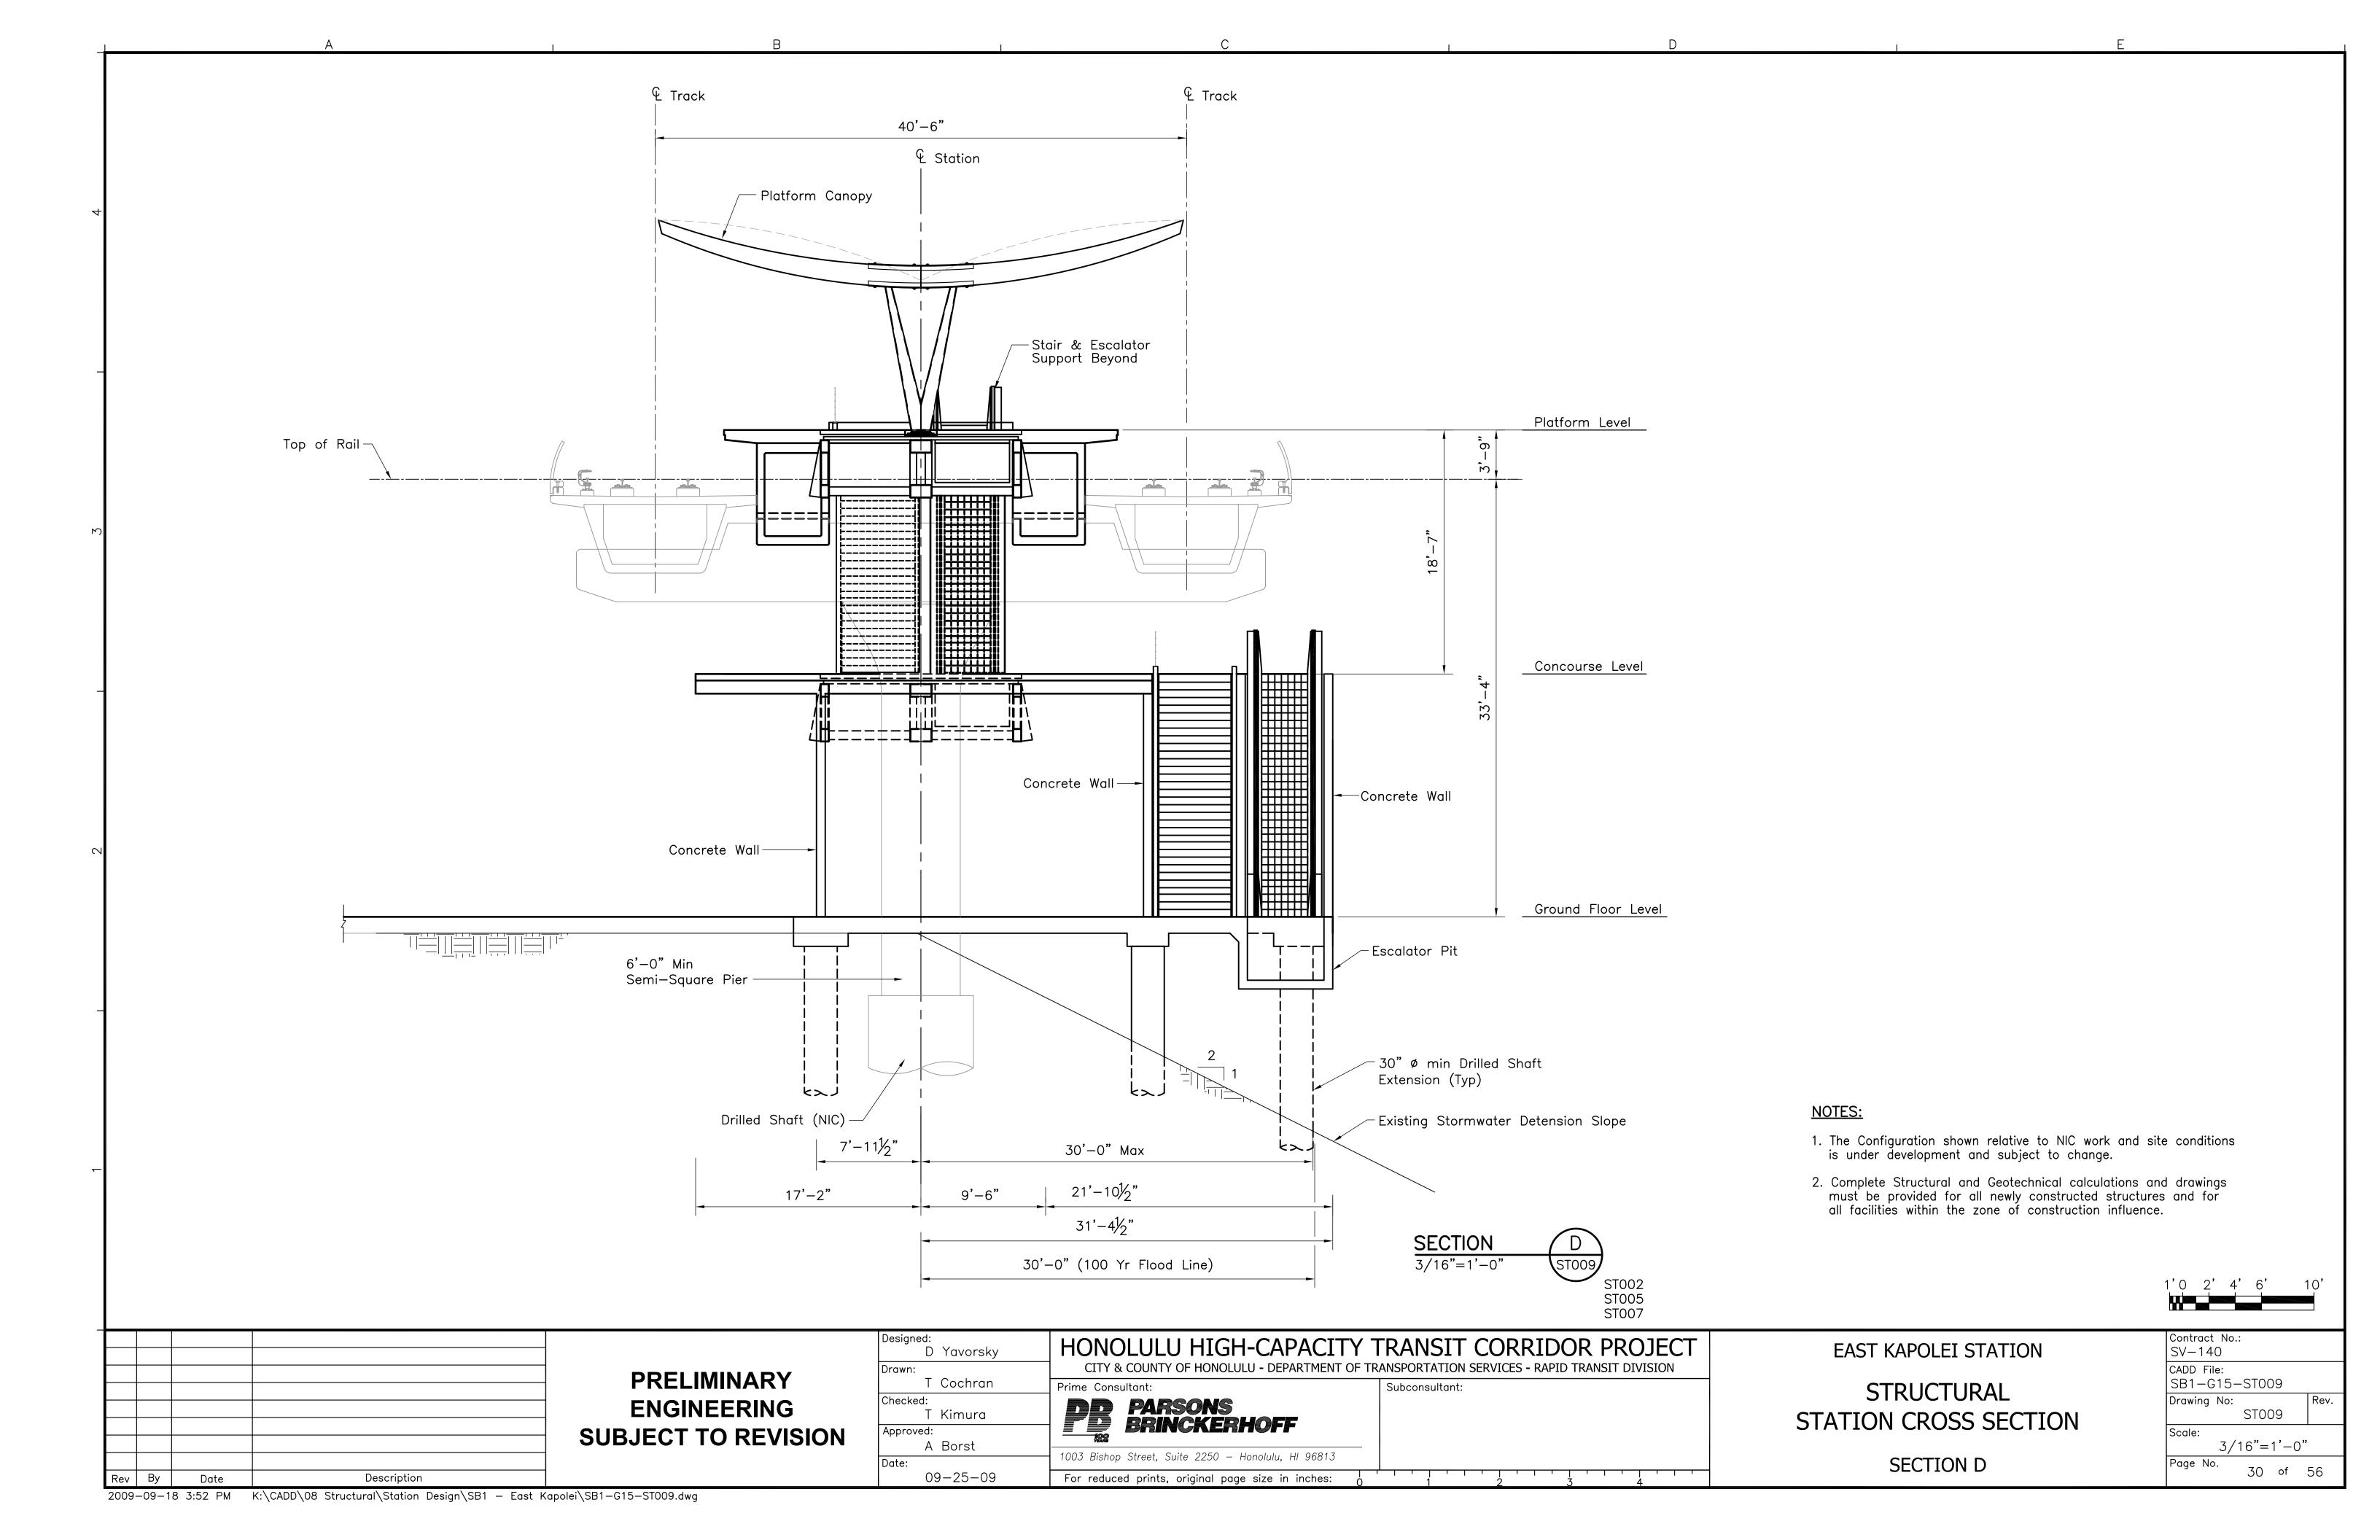


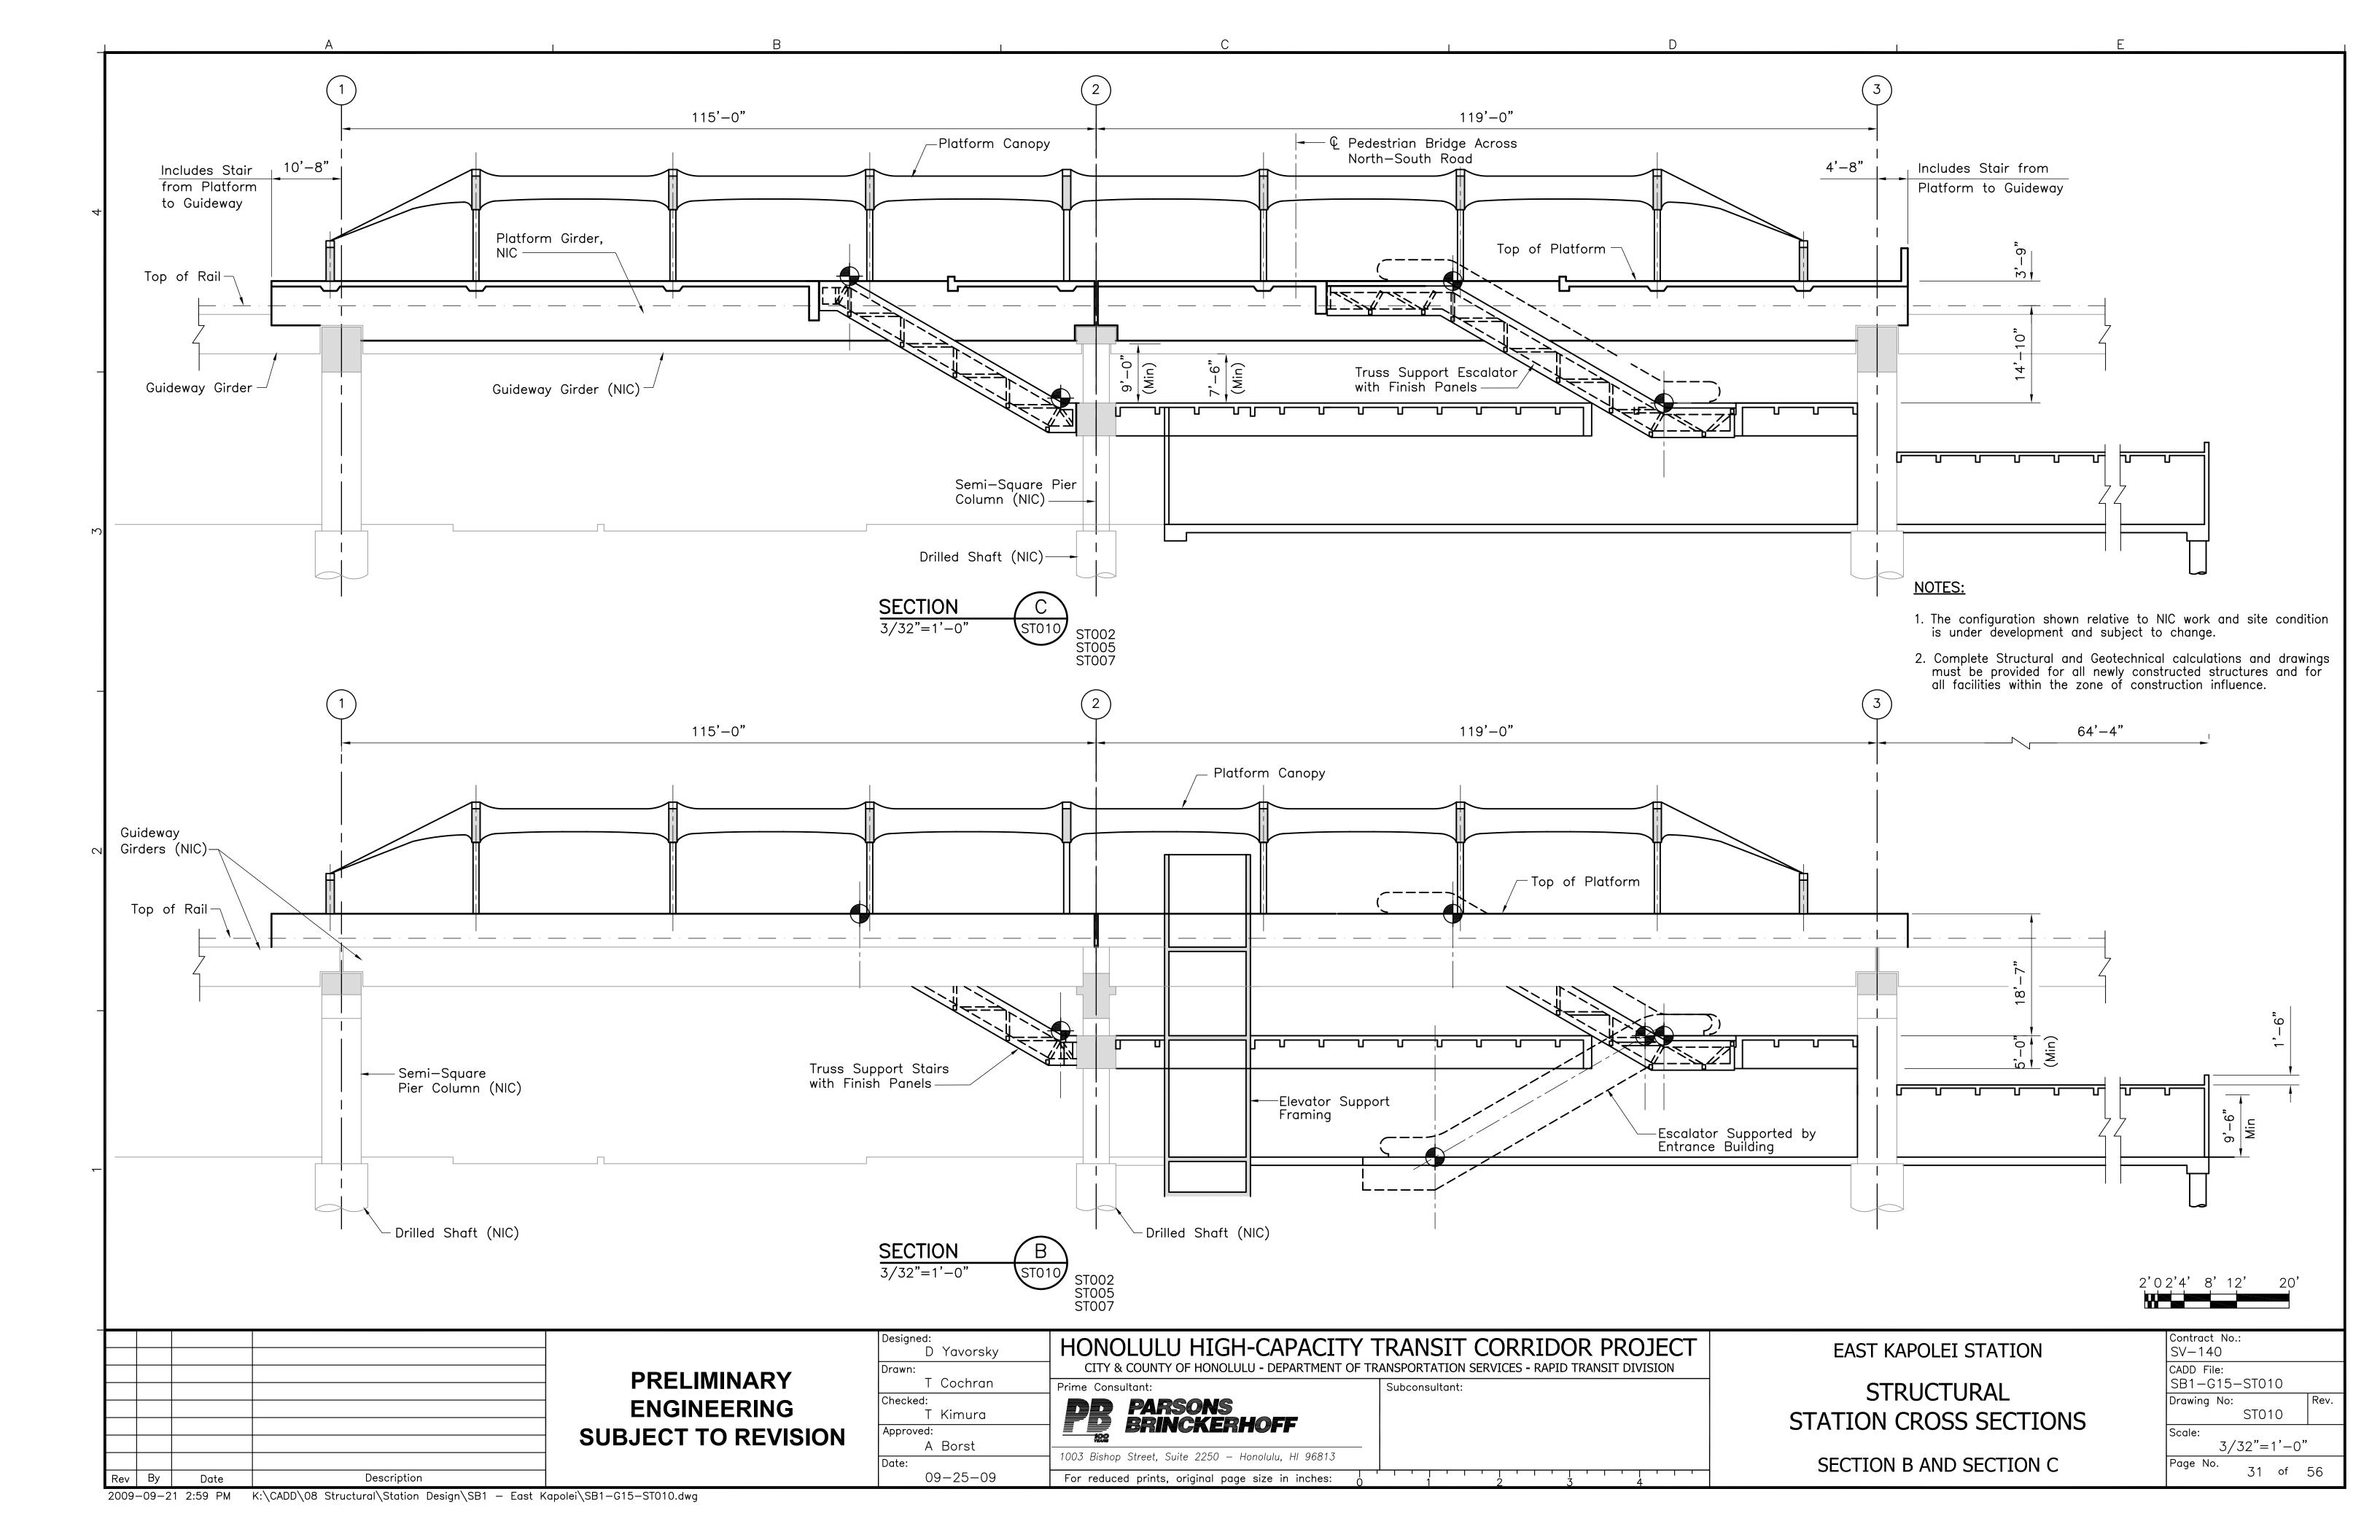


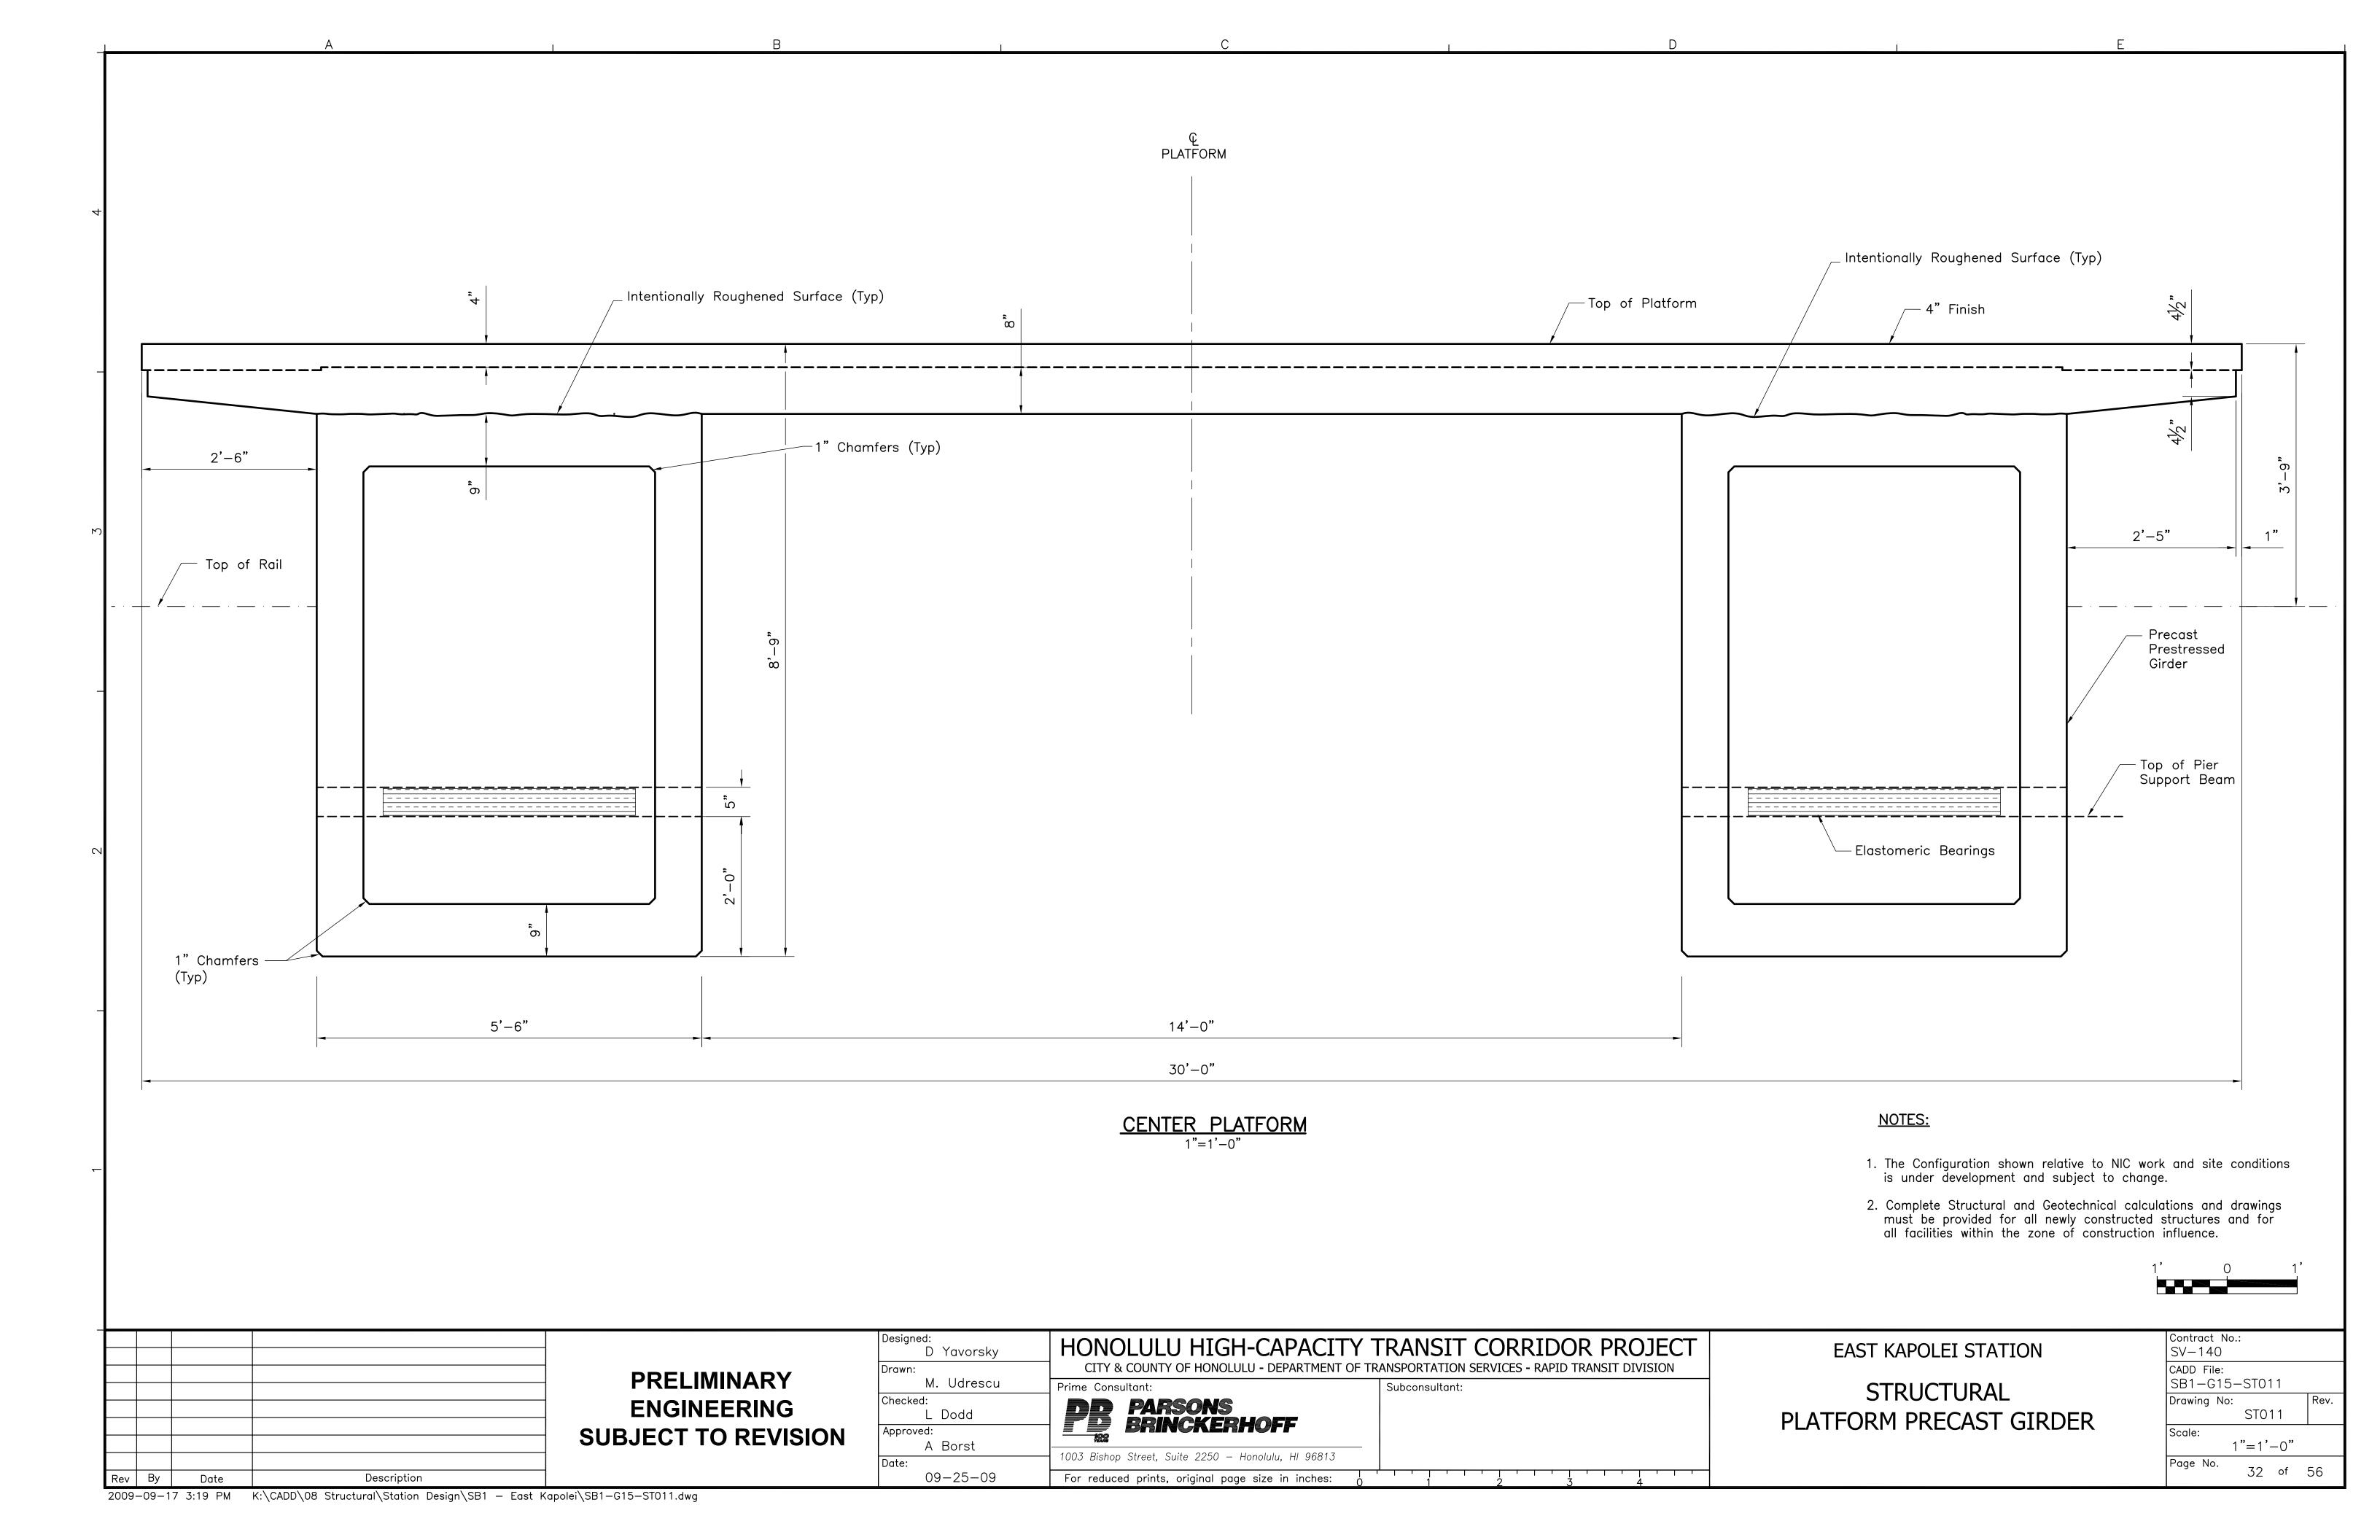


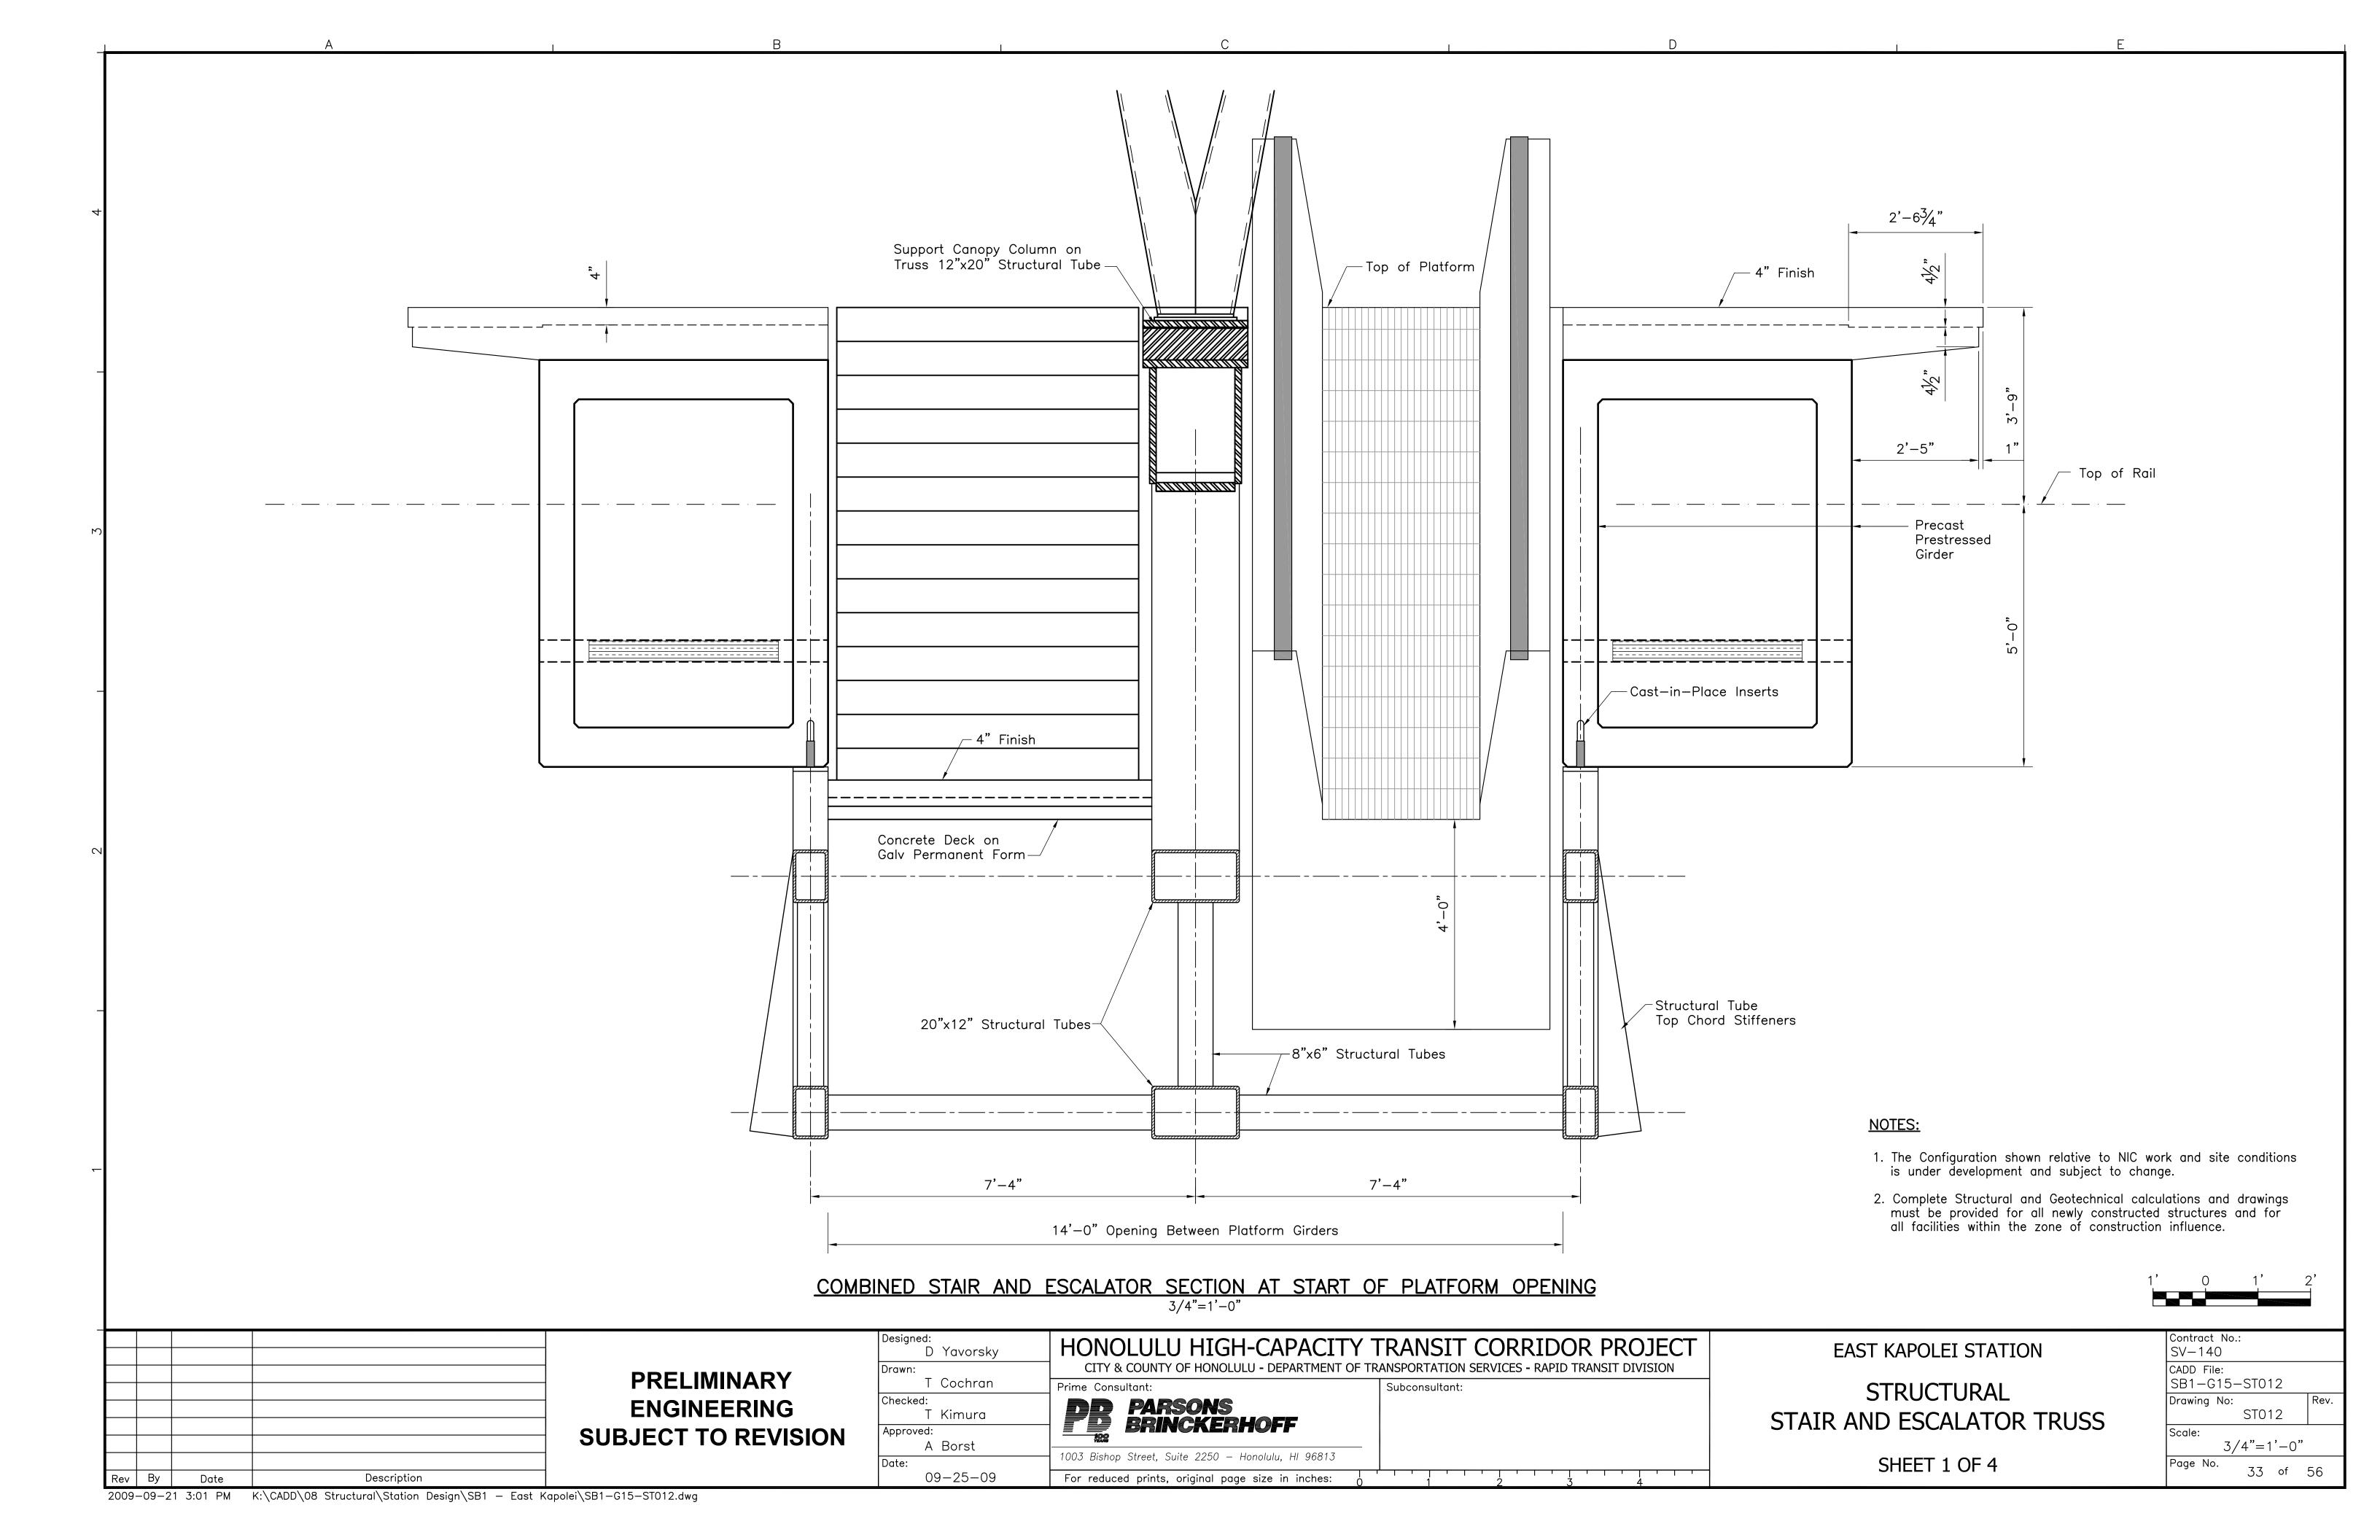


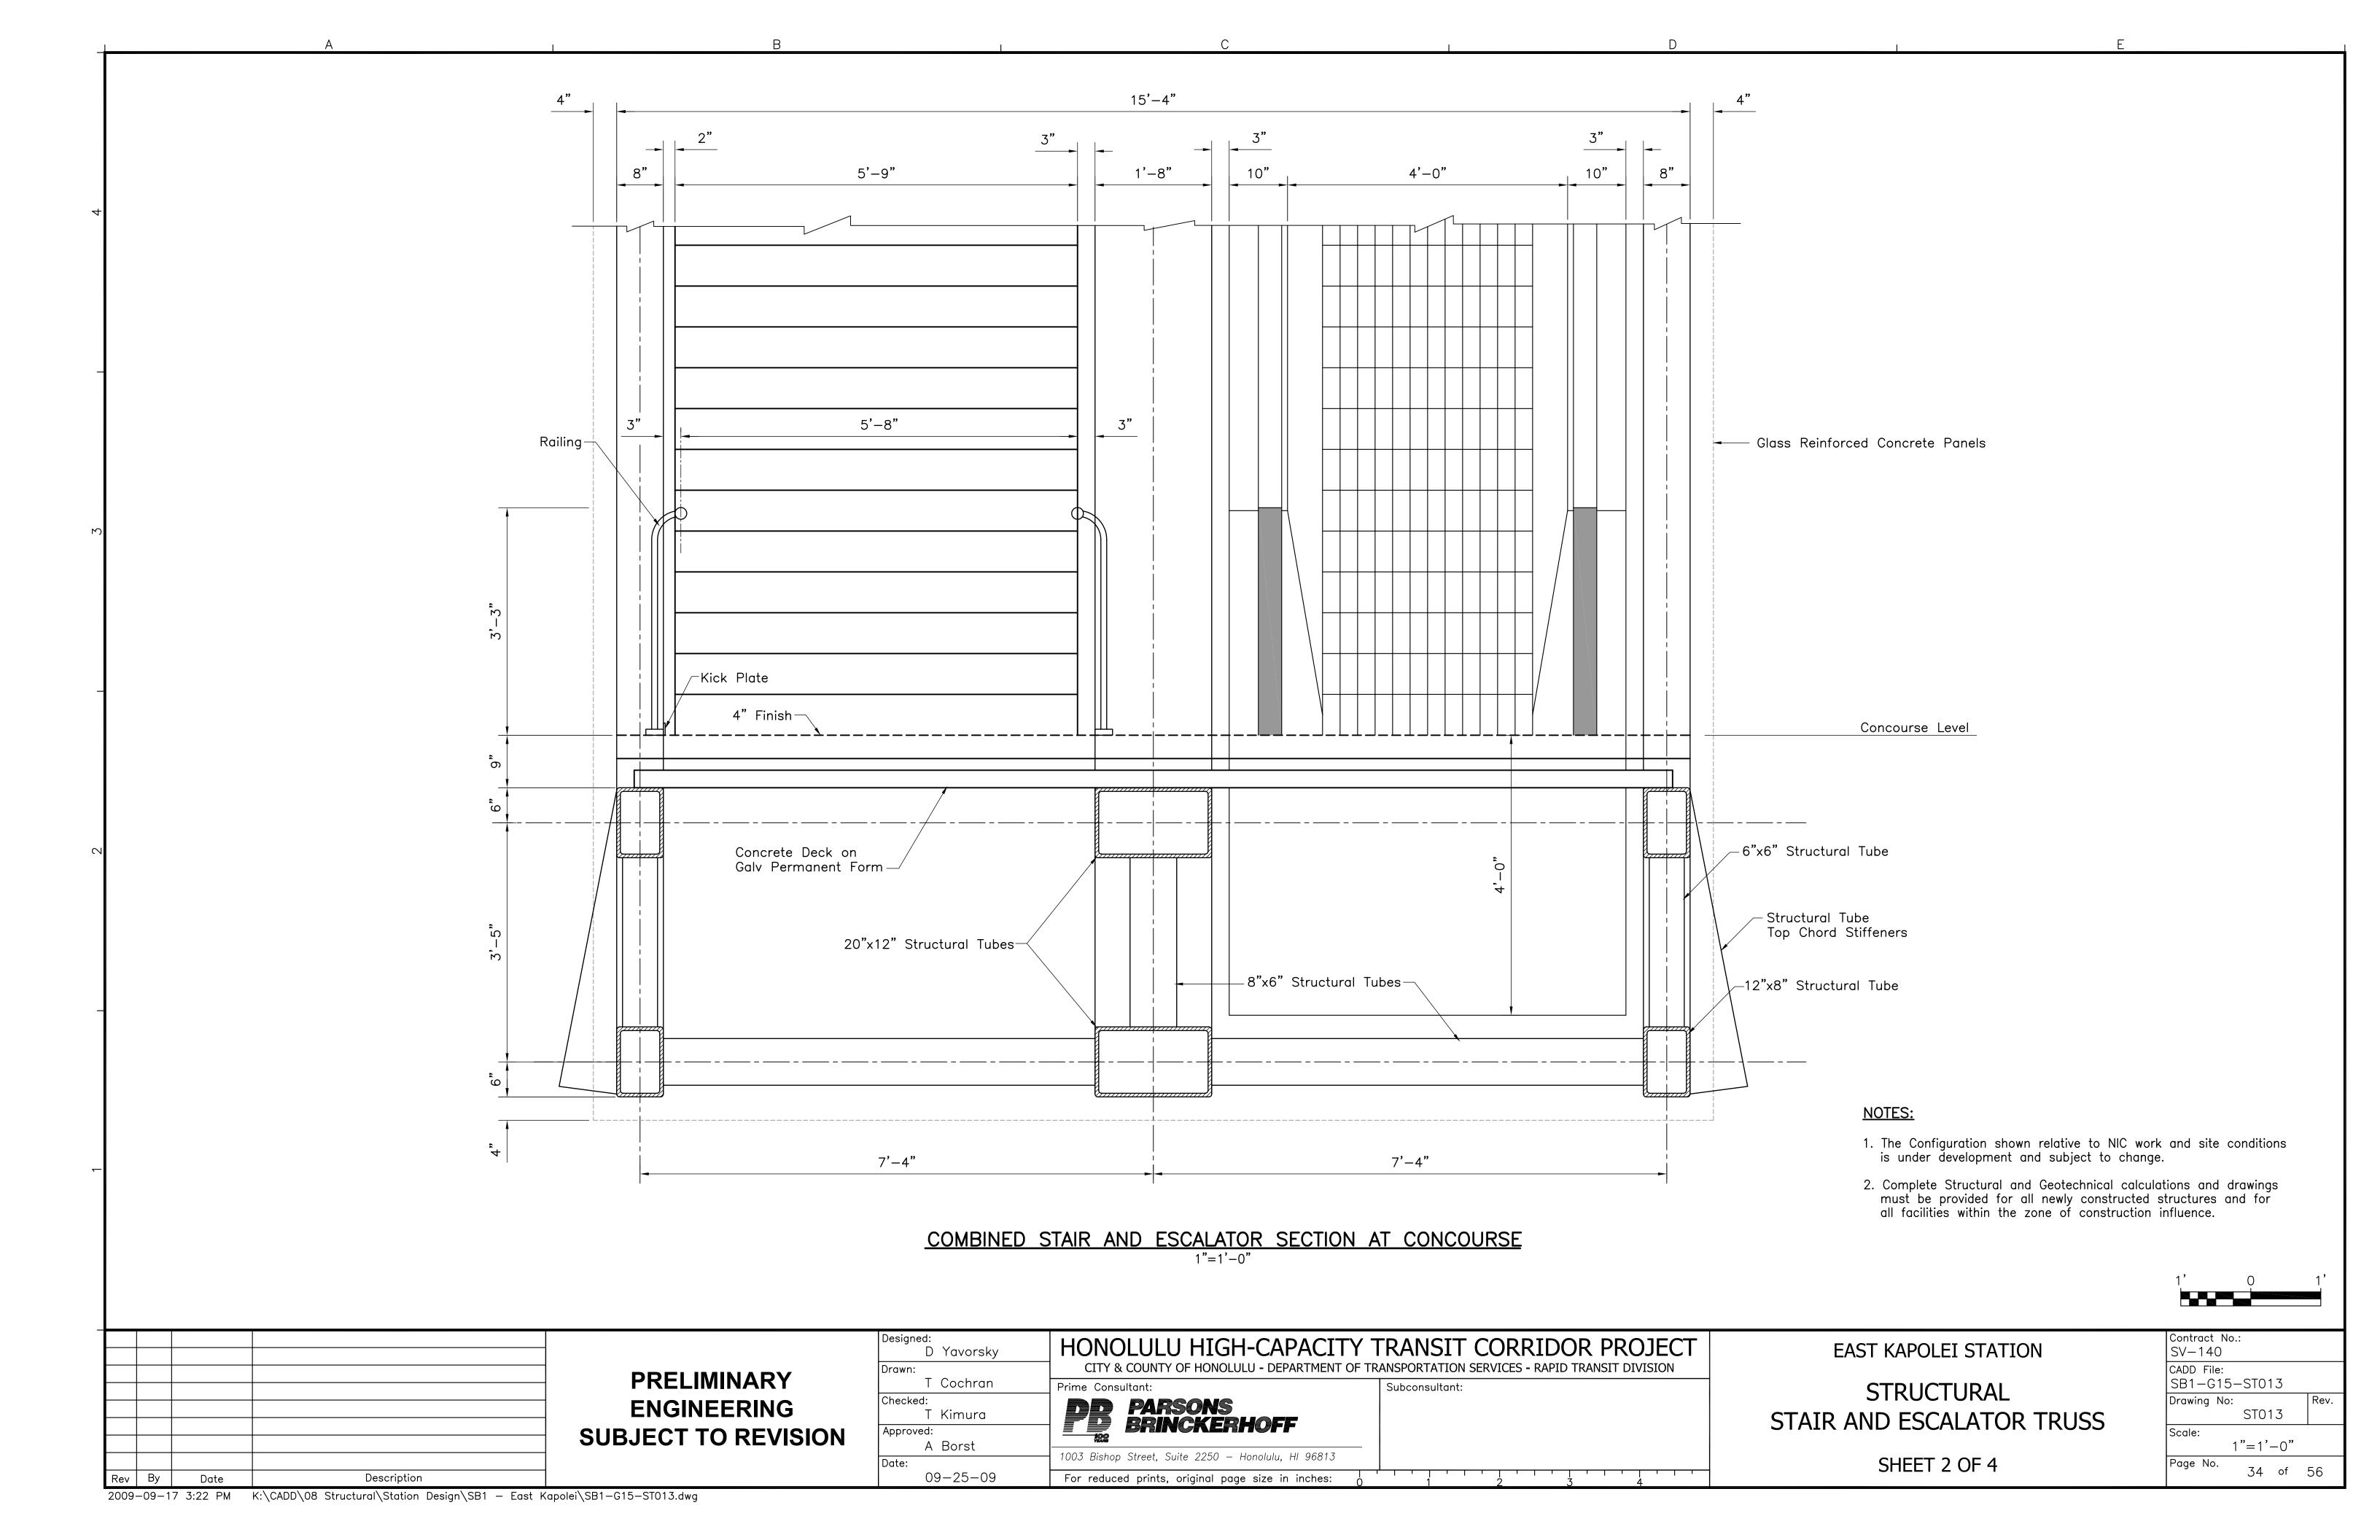

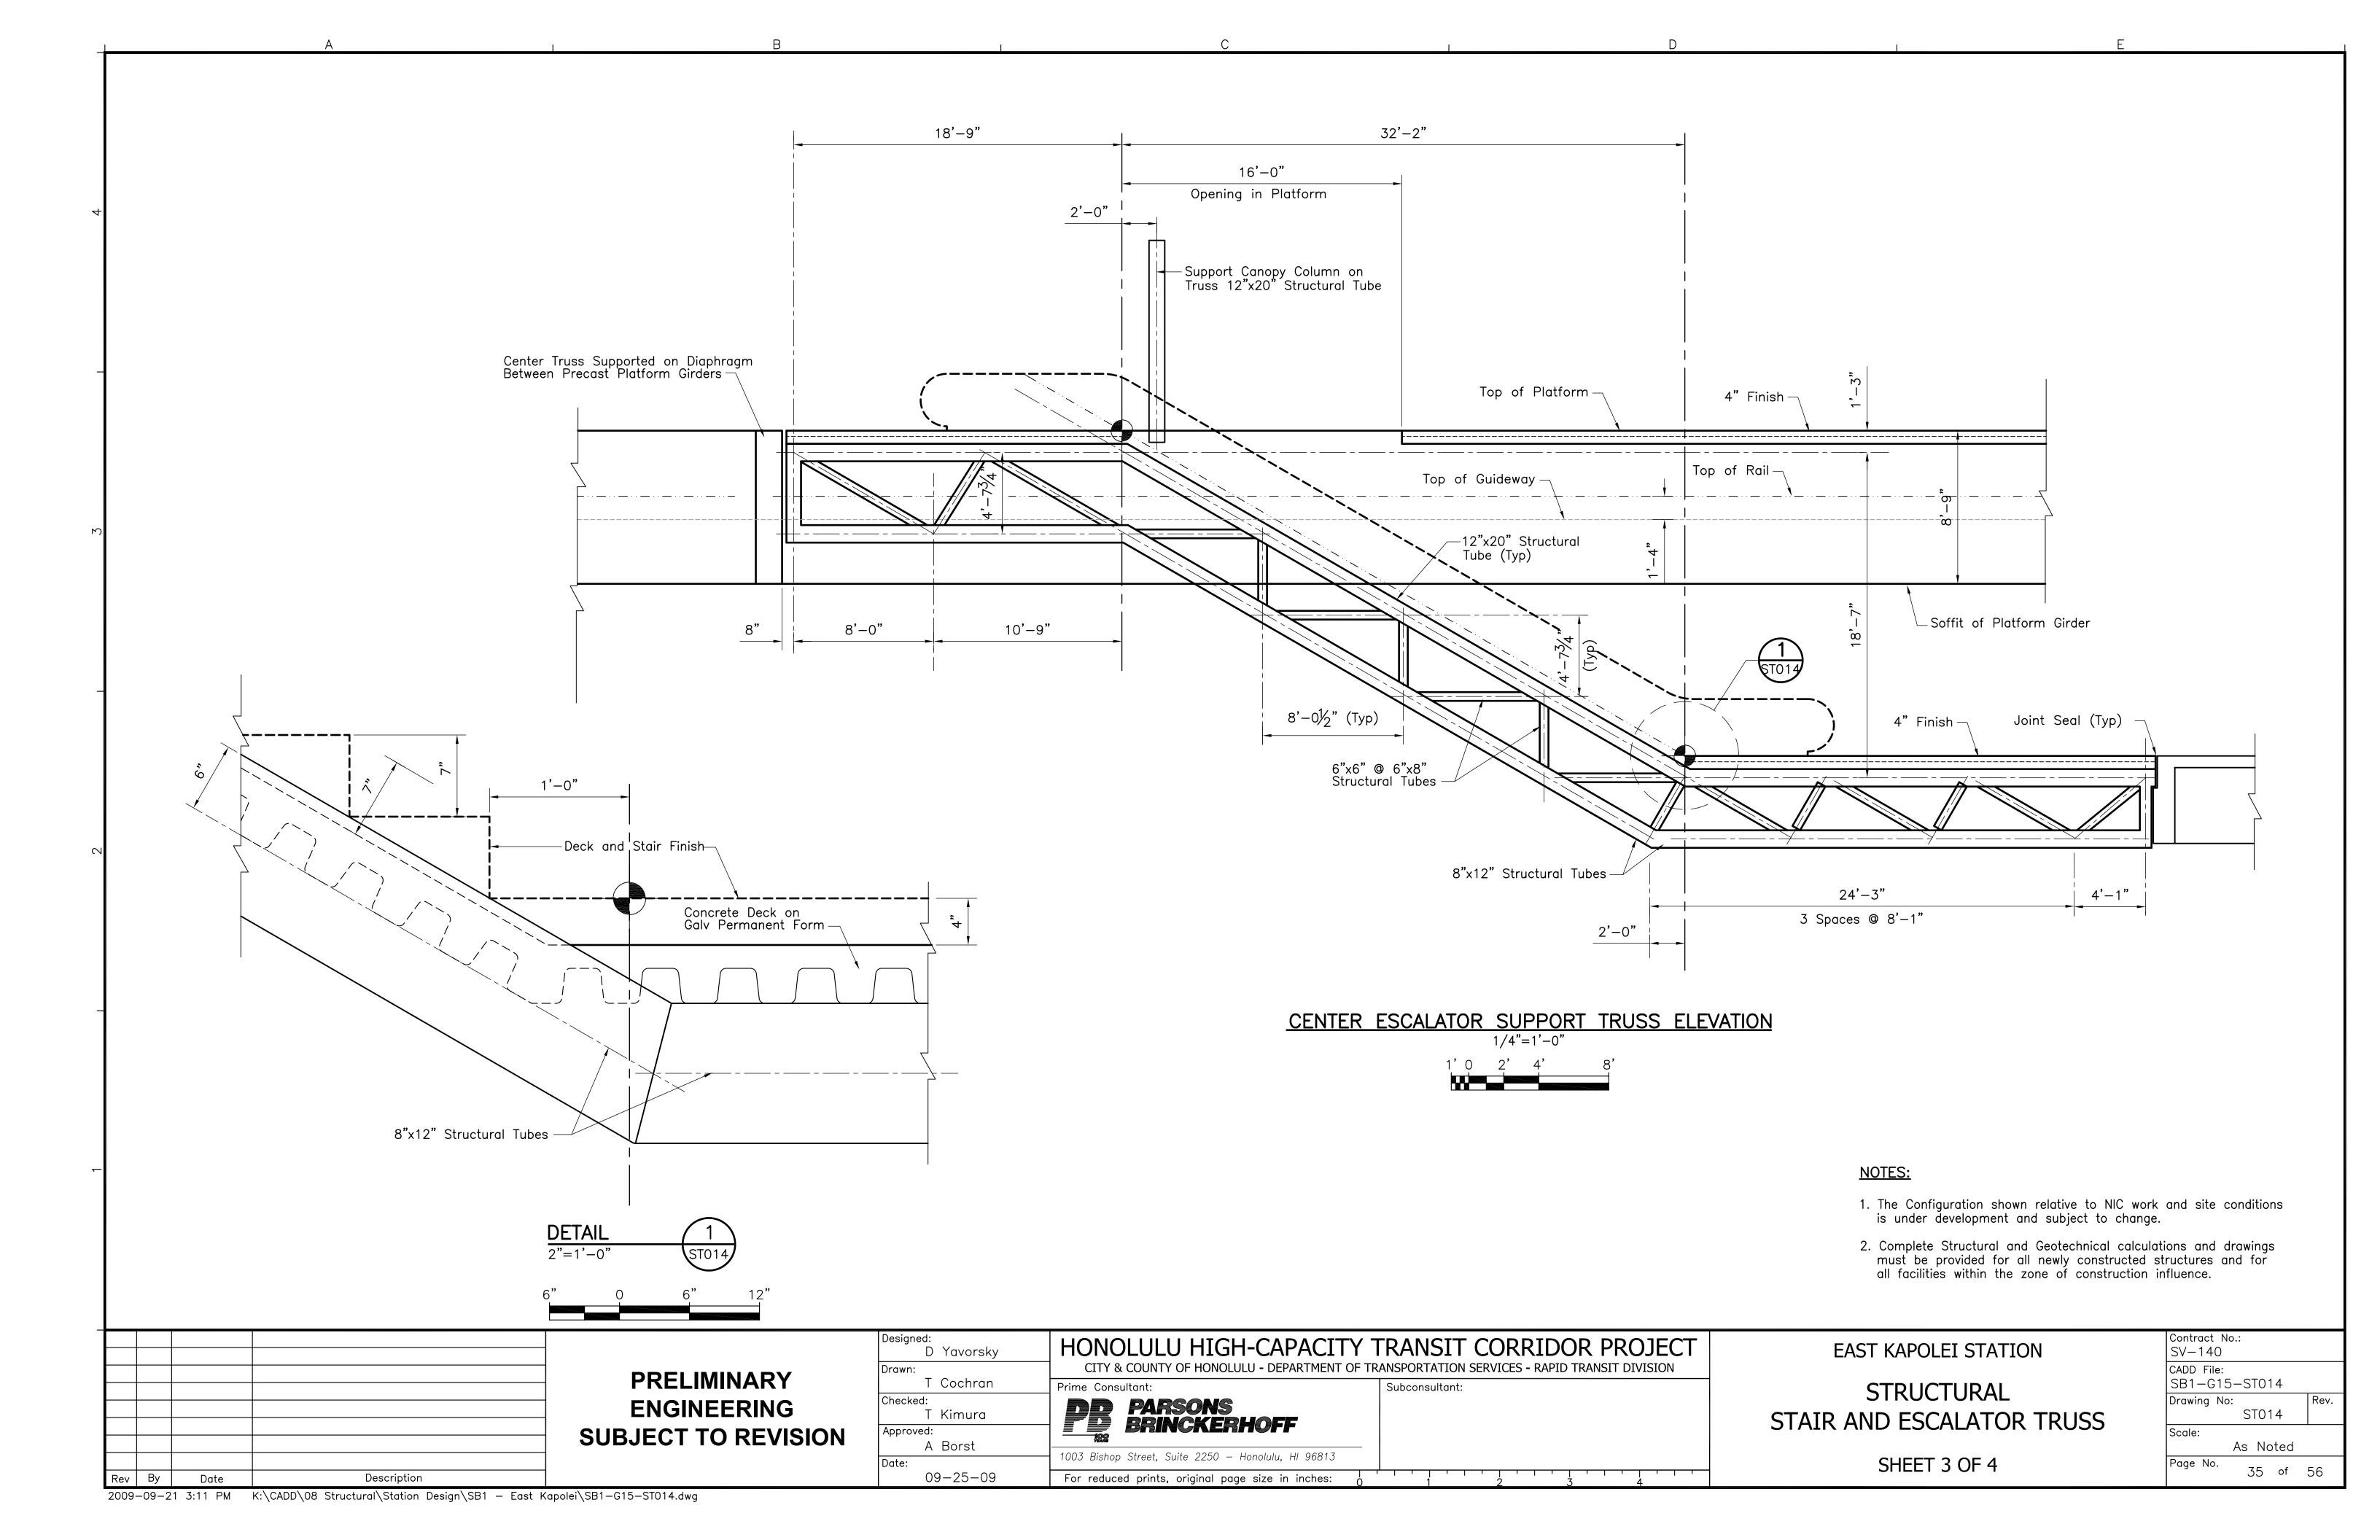


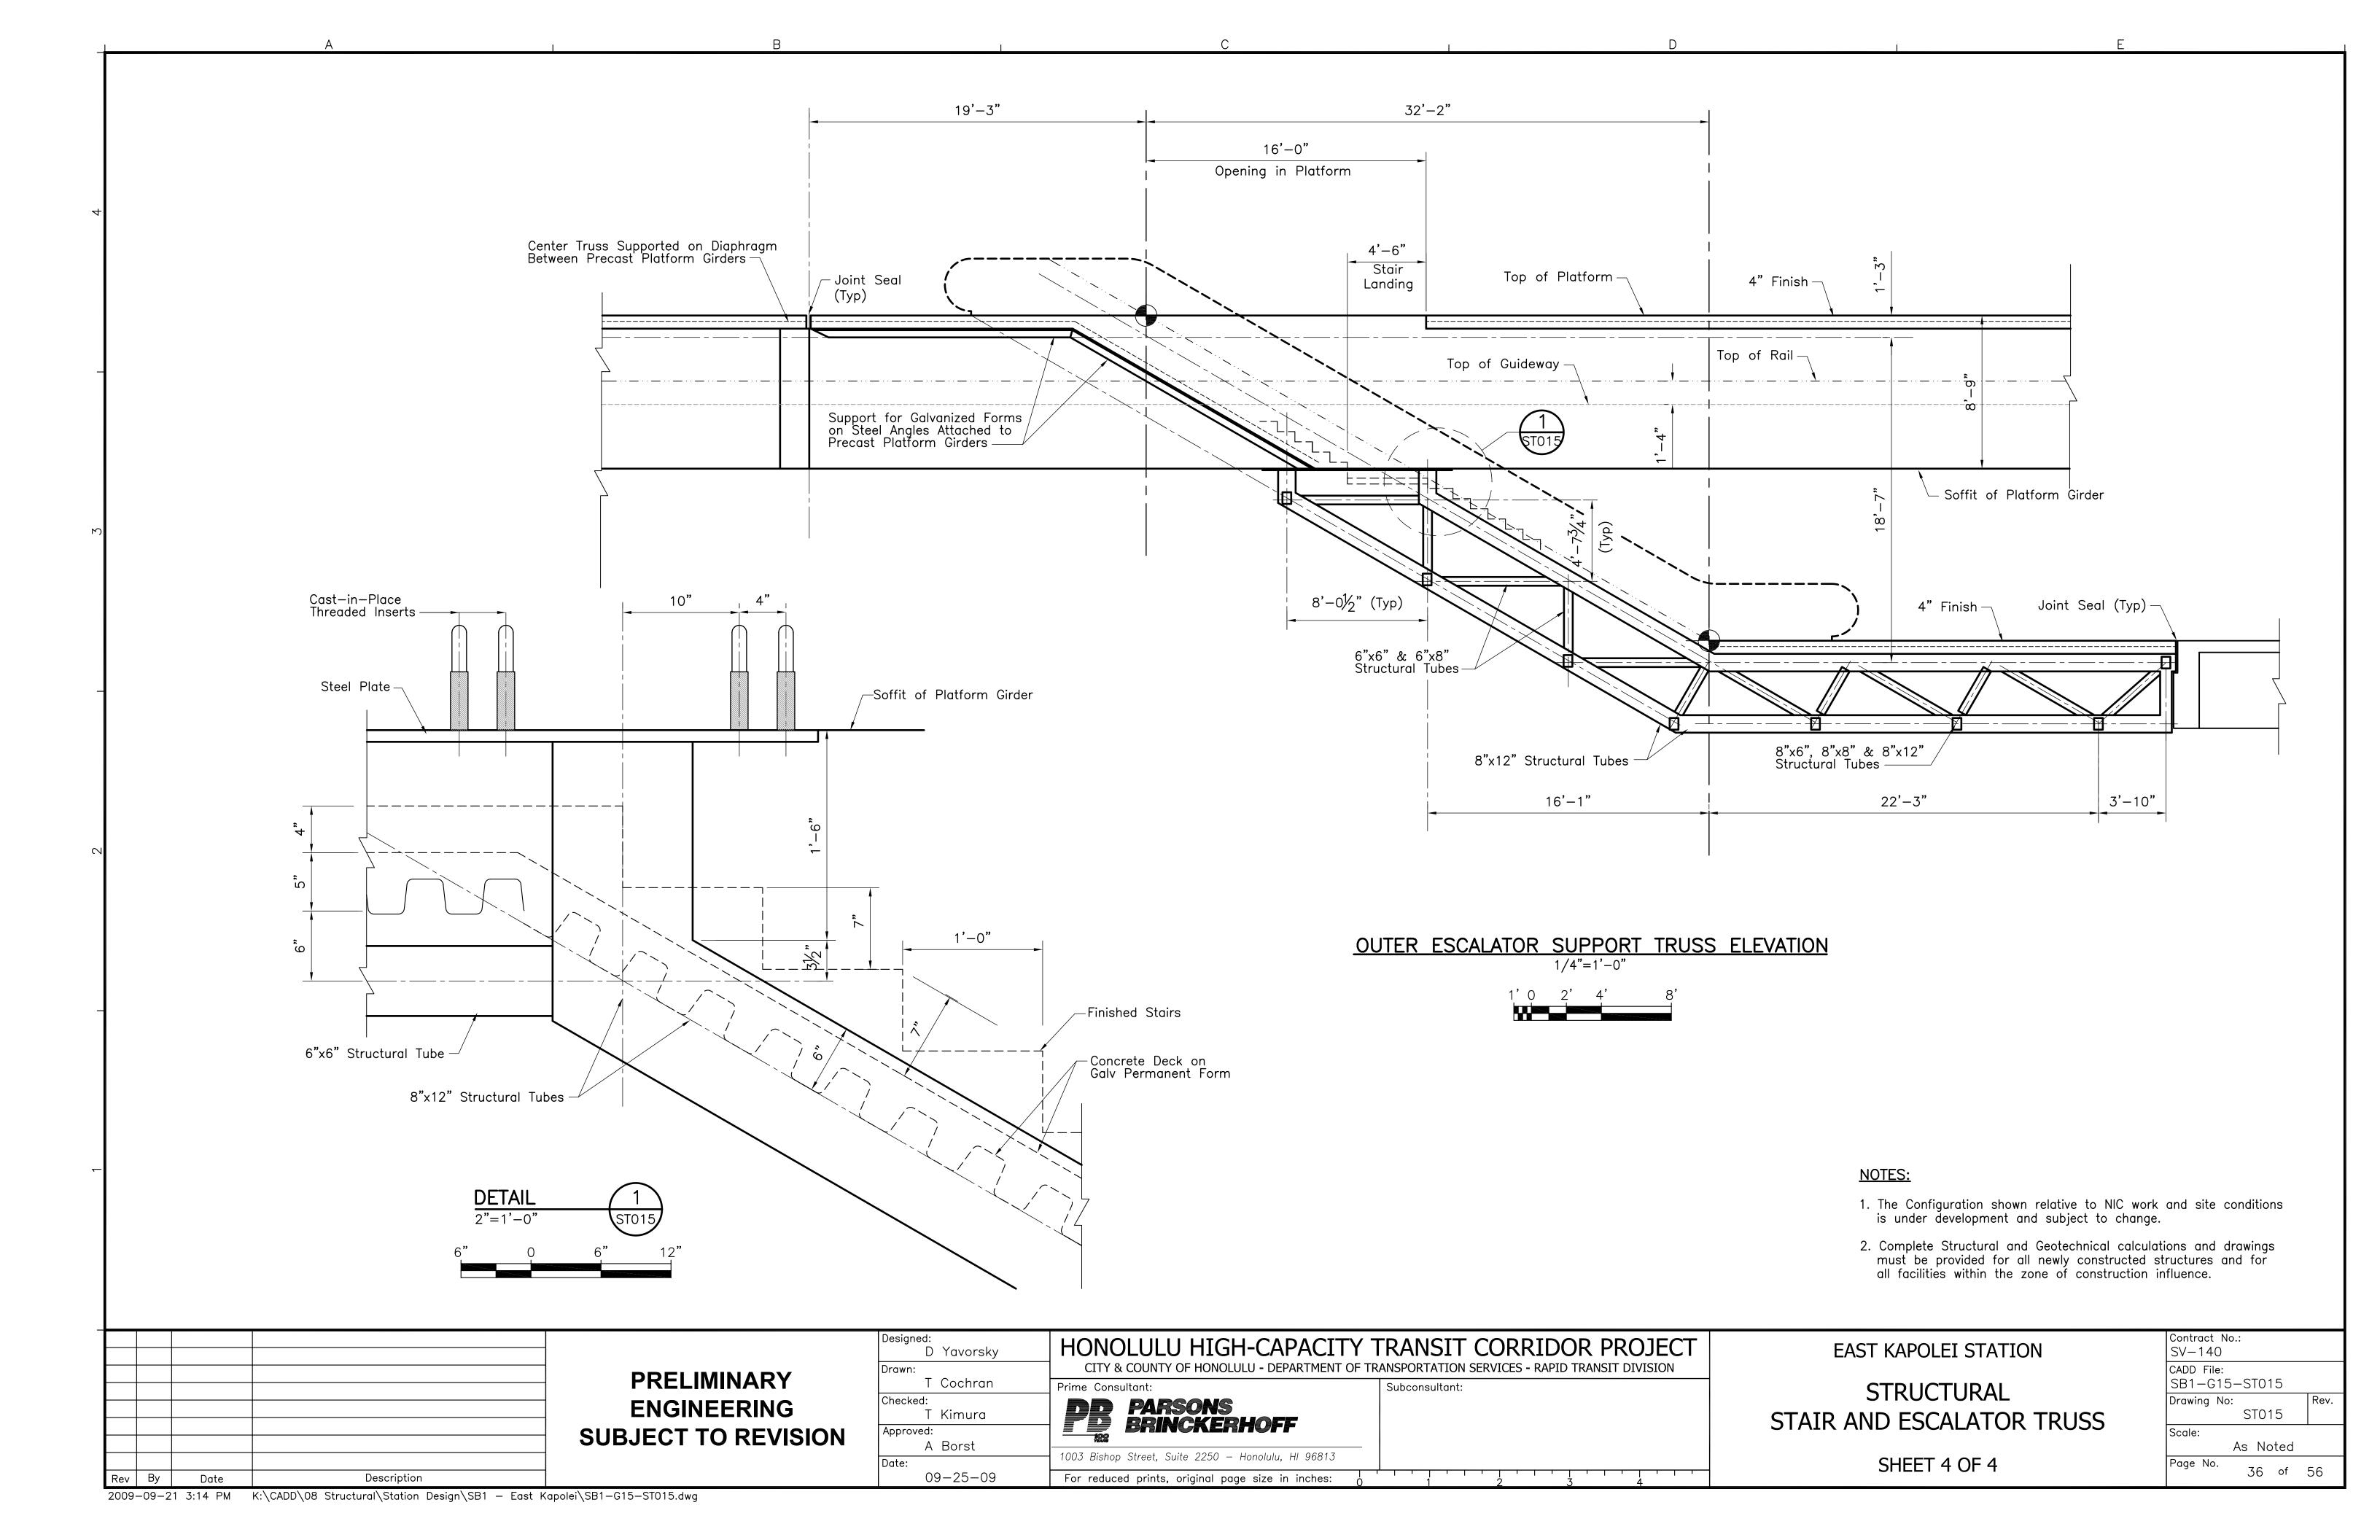

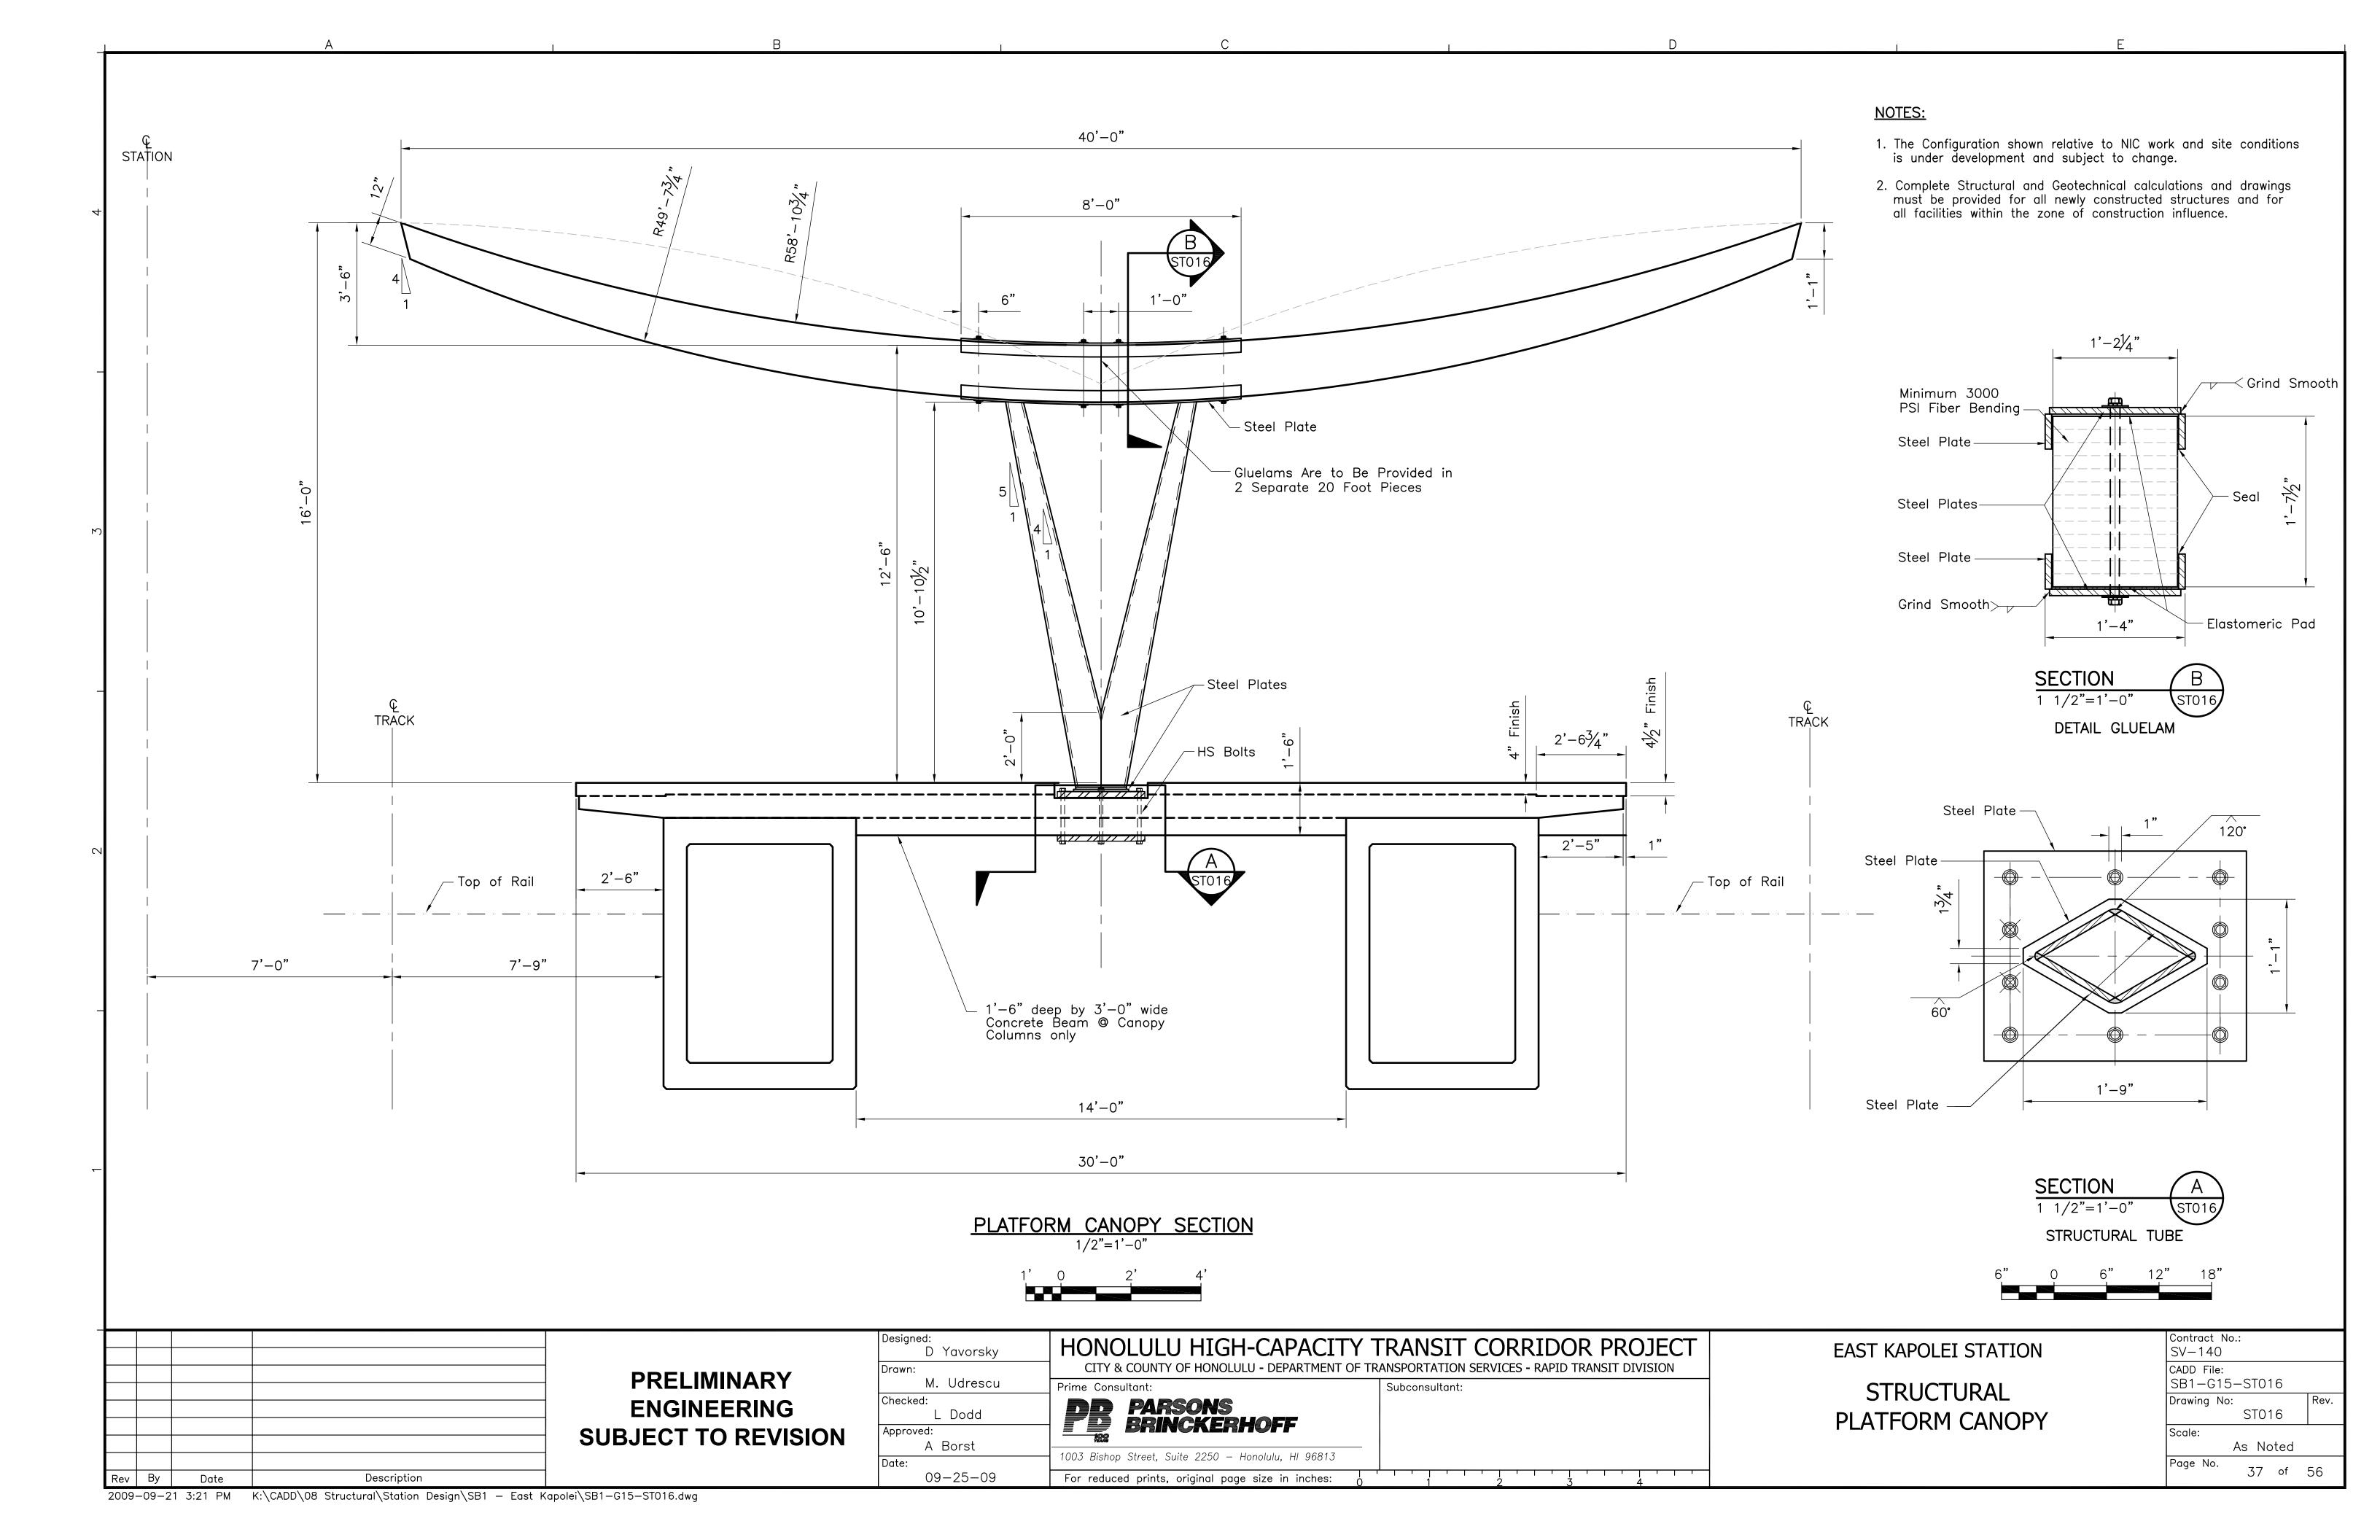

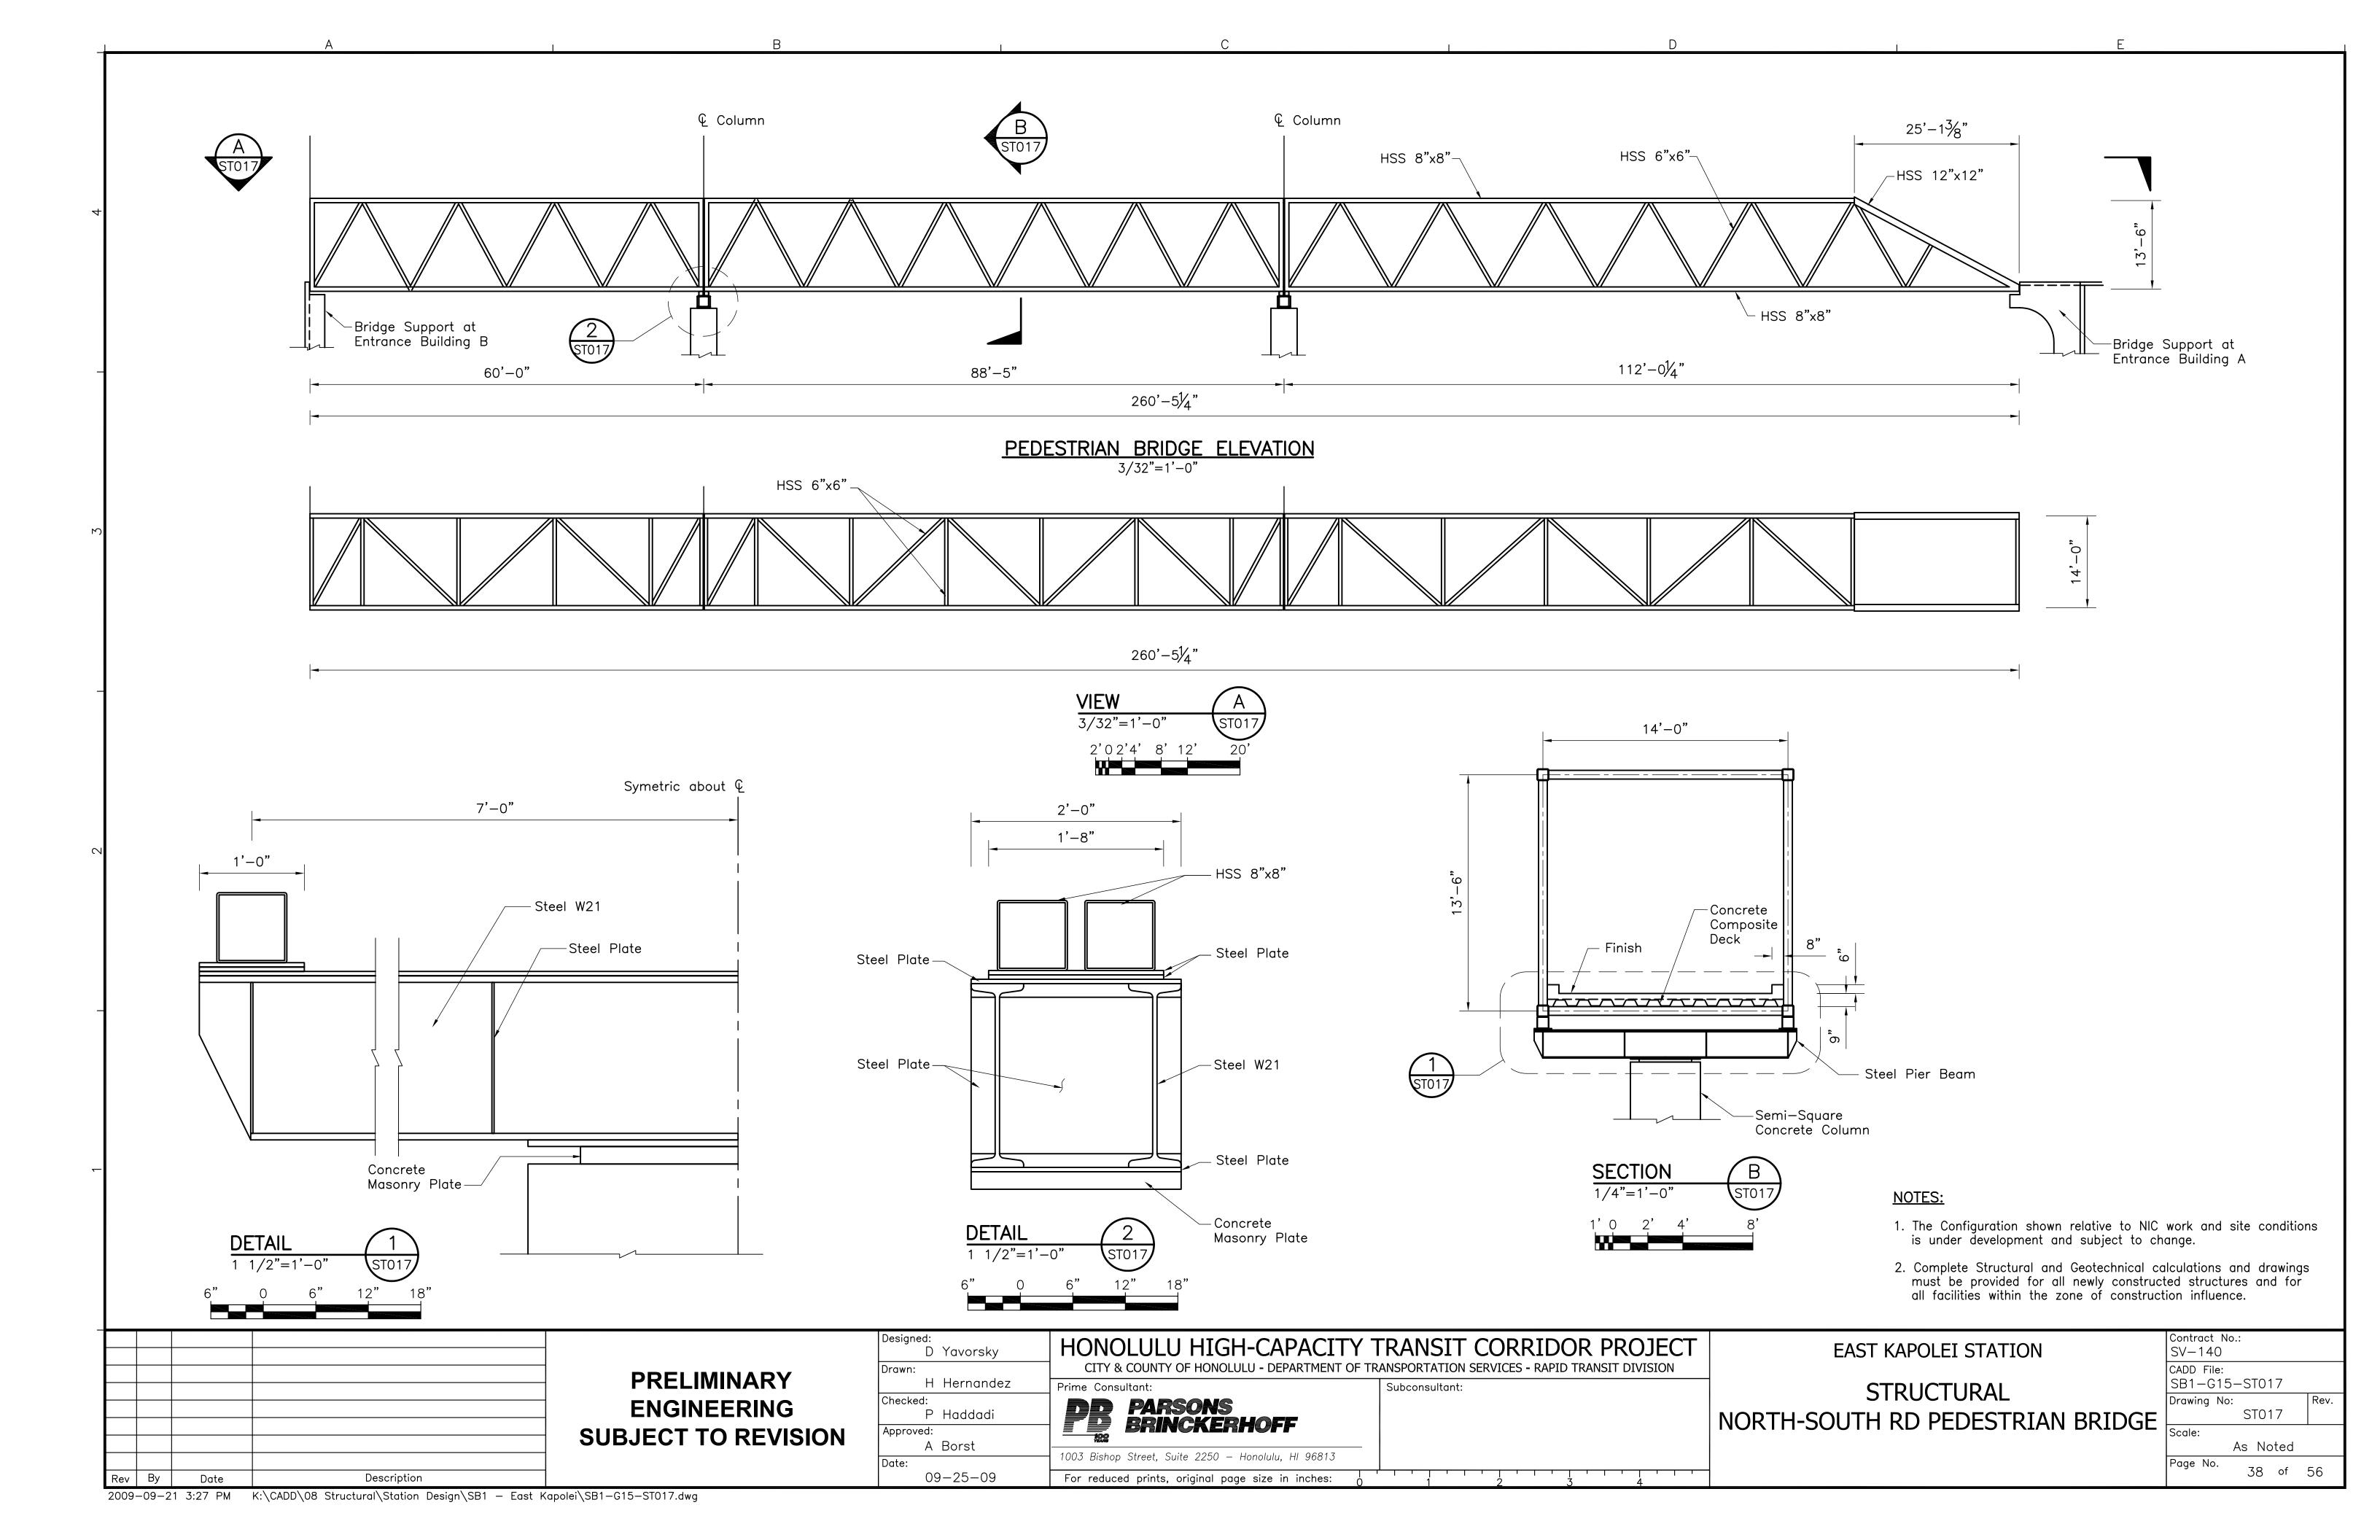

€ Ped Column € Station 17'-2" Concourse Level - Concrete Wall -CIDH Shaft PEDESTRIAN BRIDGE SUPPORT AT ENTRANCE BUILDING A

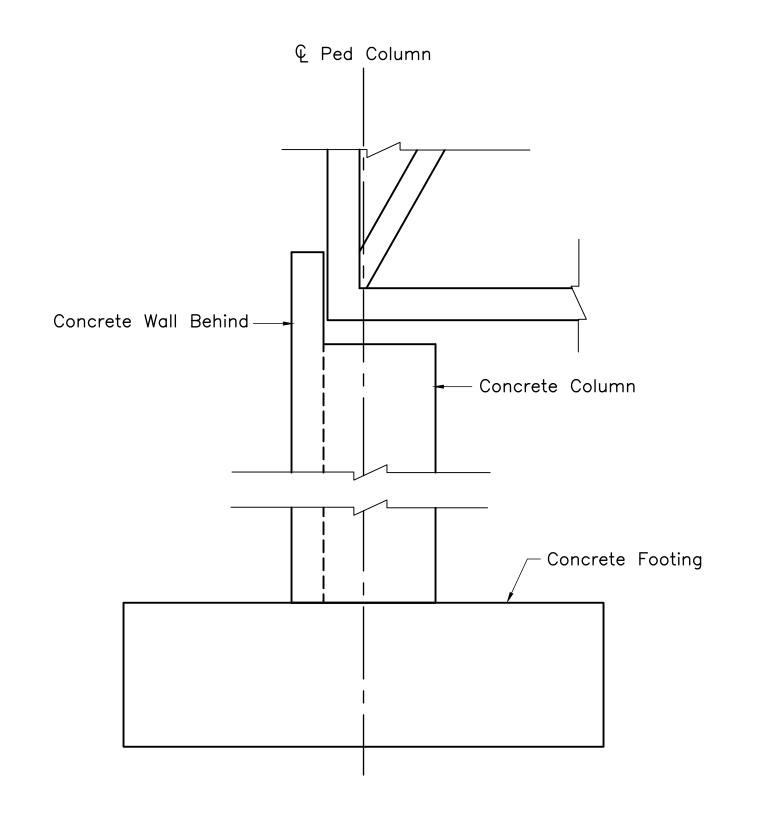

PEDESTRIAN BRIDGE SUPPORT AT ENTRANCE BUILDING B

#### NOTES:

- The configuration shown relative to NIC work and site condition is under development and subject to change.
- Complete Structural and Geotechnical calculations and drawings must be provided for all newly constructed structures and for all facilities within the zone of construction influence.

1' 0 2' 4'

Contract No.: SV-140

PRELIMINARY
ENGINEERING
SUBJECT TO REVISION

Rev By Date Description

Designed:
Drawn:
H Hernandez

Checked:
P Haddadi
Approved:
A Borst

Date:

09-25-09

HONOLULU HIGH-CAPACITY TRANSIT CORRIDOR PROJECT

CITY & COUNTY OF HONOLULU - DEPARTMENT OF TRANSPORTATION SERVICES - RAPID TRANSIT DIVISION

Prime Consultant:
Subconsultant:

1003 Bishop Street, Suite 2250 - Honolulu, HI 96813

For reduced prints, original page size in inches:

1003 Bishop Street, Suite 2250 - Honolulu, HI 96813


For reduced prints, original page size in inches:

1005 Brinches:
1007 Brinches:
1008 Brinches:
1008 Brinches:
1009 Brinches:
100

EAST KAPOLEI STATION


STRUCTURAL
NORTH-SOUTH RD PEDESTRIAN BRIDGE
DETAILS


2009-09-22 7:36 AM K:\CADD\08 Structural\Station Design\SB1 - East Kapolei\SB1-G15-ST018.dwg

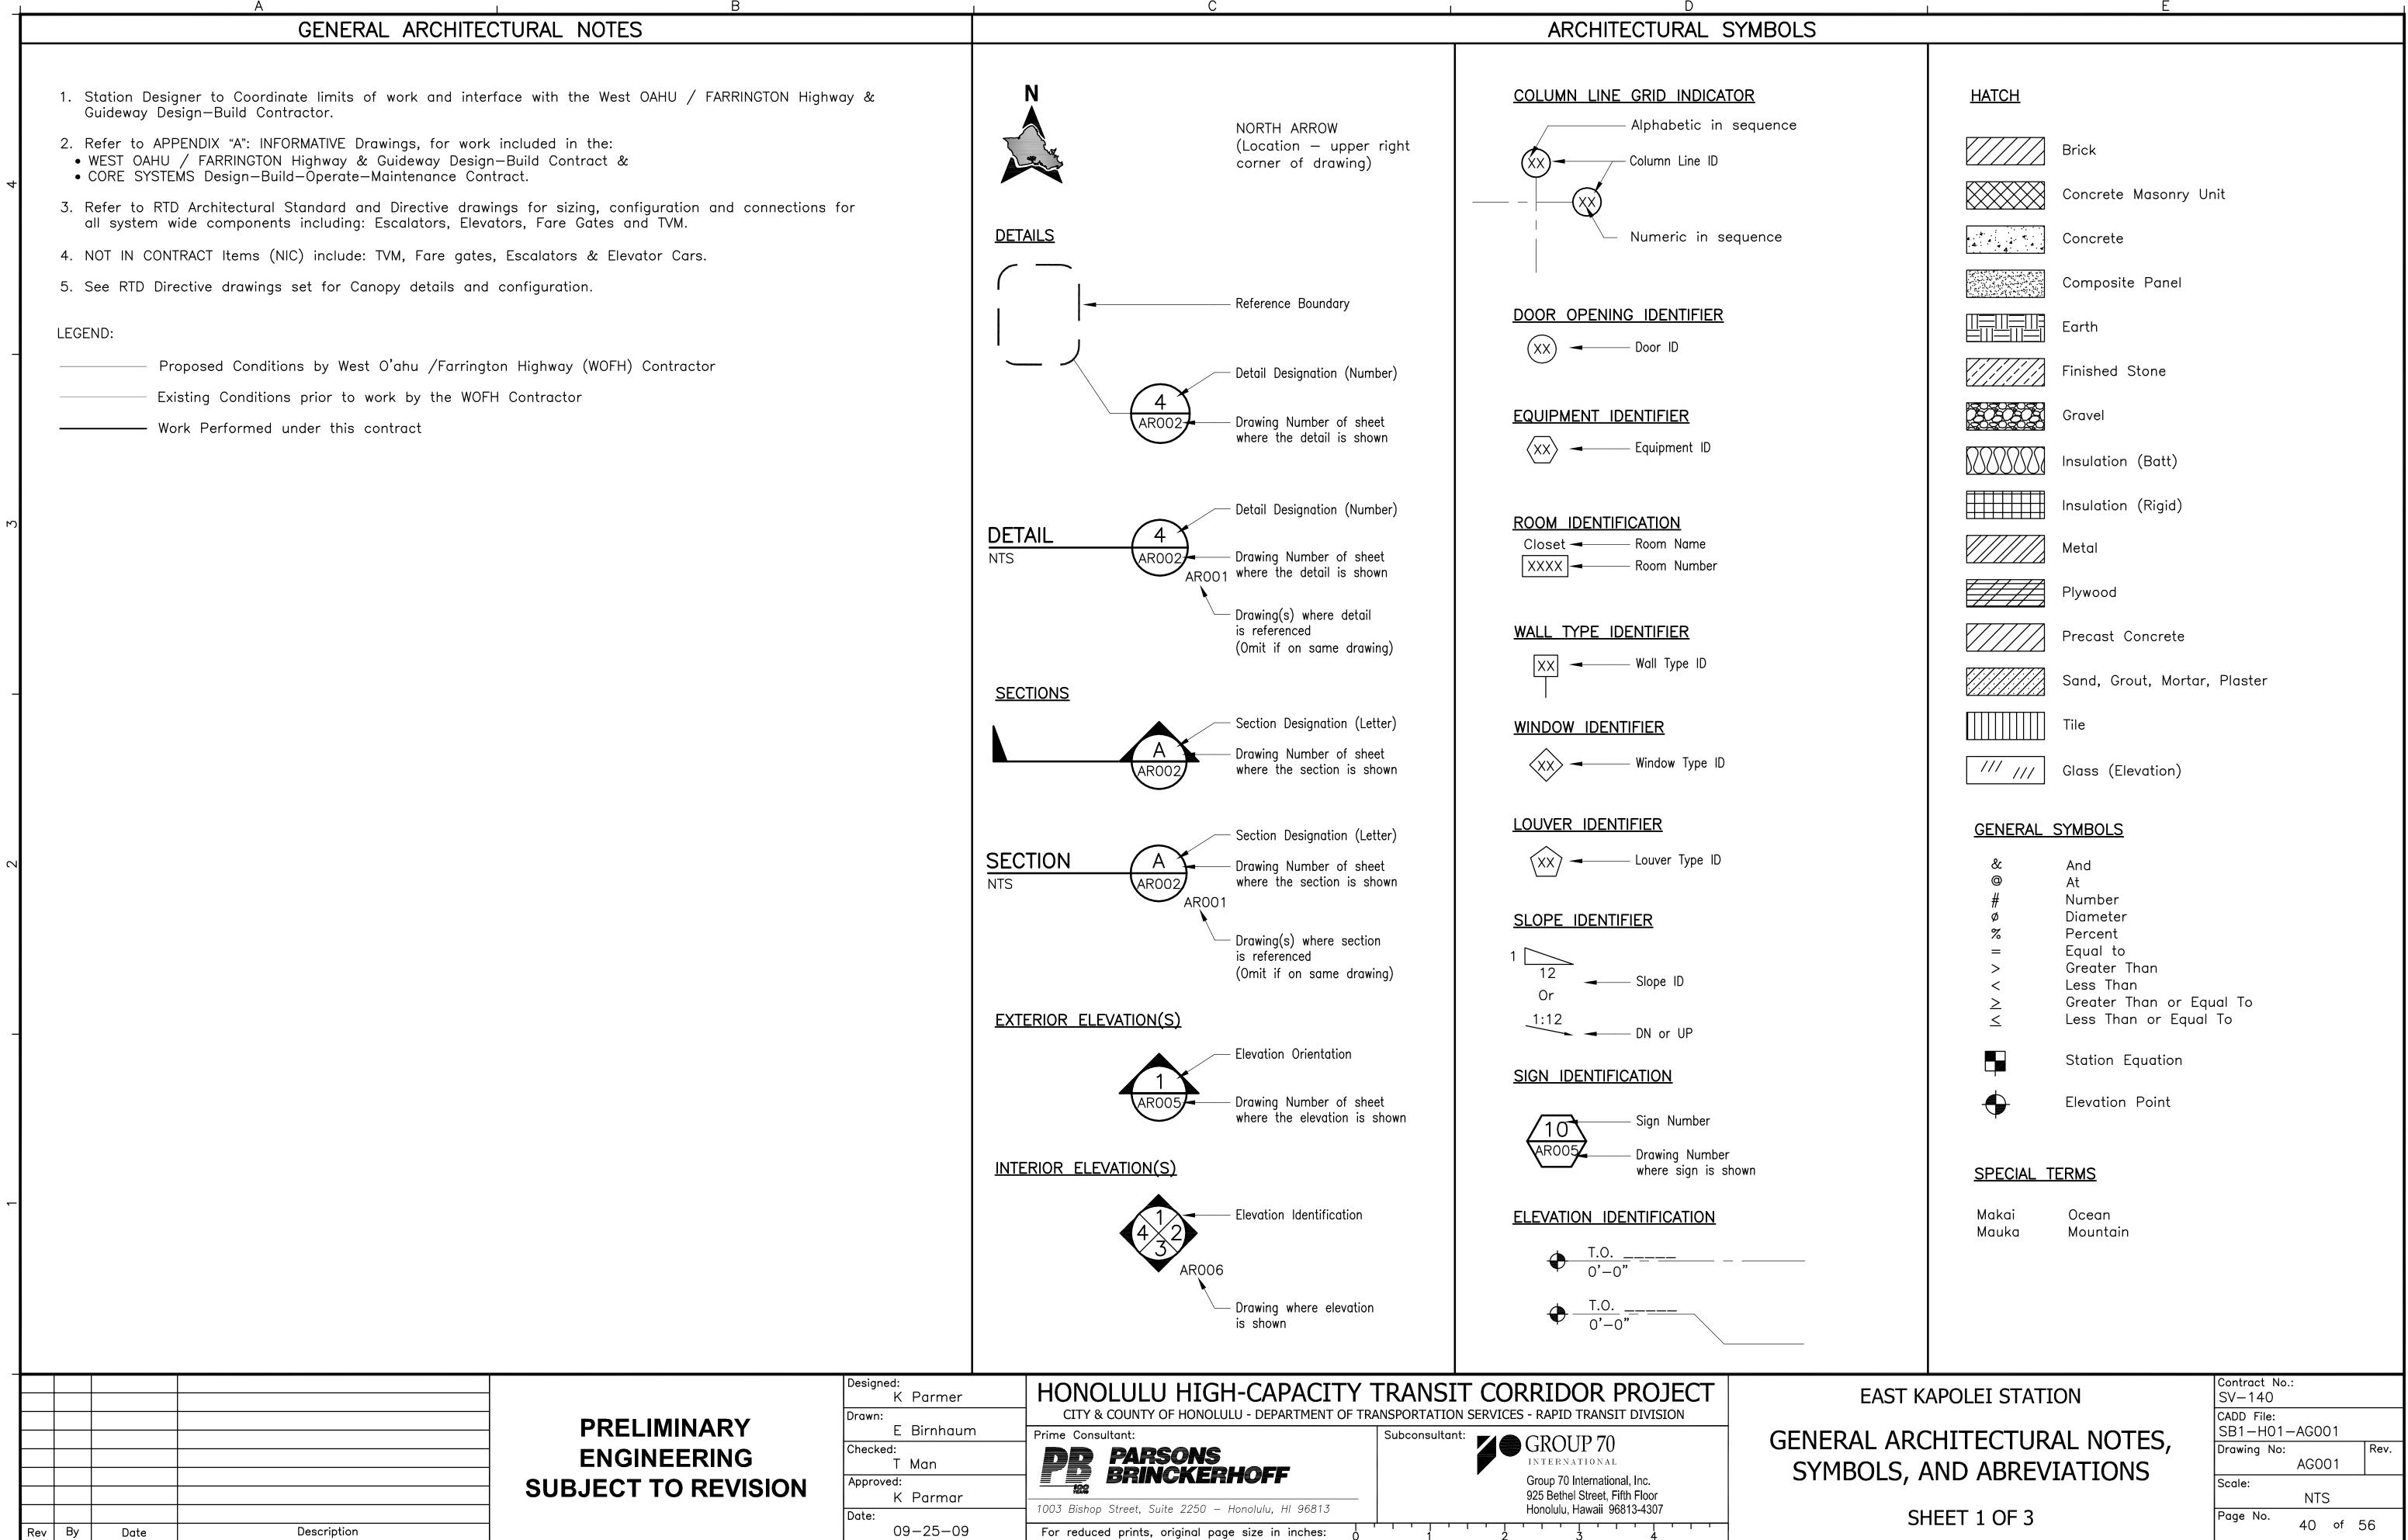



ARCHITECTURAL ABBREVIATIONS Caulking AB Anchor Bolt Clkg Fahrenheit, Front North Closet FA Inside Diameter, Identification Not Applicable Fire Alarm ID Abnd Abandoned Clo N/A FAB Clear, Clearance Fire Alarm Box ΙE Abt Clr Invert Elevation Northbound About FAC Fire Alarm Conduit ΙF Inside Face Centimeter Northeast Abv Above cm CMU FAI Acre(s) Concrete Masonry Unit Fresh Air Intake in. Not in Contract Ac FΒ Cnd Flat Bar Included, Including, Inclusive Acc Conduit Incl Number (Numbers) Access FB0 Furnished by Others Inf Cntr Counter Information Acous Acoustical Nominal Nom FC Install, Instrument Flexible Connection AD CO Cleanout Inst Non-rated Area Drain NR FCO ADA Floor Cleanout Insulation Americans with Disabilities Act Col Column Insul Near Side NS FD Floor Drain Interior, Internal Communication Int Addl Comm Not to Scale Additional NTS Composite, Component, Comparable, Composition Foundation Fdn Inv Adh Comp Invert Northwest Adhesive NW Fire Extinguisher FE Adi Adjacent, Adjust, Adjustable Conc Concrete Fire Extinguisher Cabinet Condition. Conduit FEC A/E Architect/Engineer Cond Confirm, Confirmation, Conference FFE Janitor Finish Floor Elevation Jan AFC Automatic Fare Collection Conf Connect, Connection, Connector Junction Box JB FFL Finish Floor Line AFF Conn Above Finished Floor Overall OΑ Construction JC Janitor's Closet FG Finish Grade Aggr Const Aggregate Obscure Obs Jct FΗ Continuous, Continue Fire Hydrant, Flat Head Cont Junction Ahd Ahead On Center OC JF FHC Fire Hose Cabinet Joint Filler Contd Continued Alum Aluminum Overhead Contact System ocs Correction, Corrugated, Corridor Jt(s) FHV Fire Hose Valve Corr Joint(s) Alt Alternate, Alternative Outside Diameter OD Figure Coordinate Fig. Coord Anch Anchor Outside Face OF Fin Finish Cpr Copper Anod Anodized Overhead ОН Card Reader Floor CR FI Access Panel AΡ Opaque Ор CT Flex Flexible Ceramic Tile kg Kilogram App Approved Opening Knockout Panel ΚĎ Opnq Flashing Ctr Flg Center Approx Approximate Opposite Ctsk Fluorescent ΚO Орр Countersunk Fluor Knock Out Arch. Architect, Architectural Outside Supply Air OSA FOC Face of Concrete Cu Cubic ARV Air Relief Valve Ounce Cubic Yard FOF Face of Finish CY ΟZ ASC Above Suspended Ceiling Out to Out FOM 0 to 0 Face of Masonry Cylinder Cyl Asph Asphalt FOS Face of Studs Length Assembly Assm Landscape Architect FΡ Fire Protection LA American Society for Testing & Materials ASTM Fprf Laminate Fireproof Lam Auto Automatic D Depth FR Latitude, Lateral Fire-rated Lat Aux Auxiliary D.B.G. Distance Between Guides PNL Panel FS Full Size, Fire Service Lav Lavatory Ave Avenue Dbl Double Public Address, Police Alarm РΑ LB Pound (unit of measurement) ft Foot, Feet Avg Average DD Down Drain Parallel LC Par Ftg Footing Landscape Contractor Deg Degree Partial Part Furring LF Furr Linear Foot Department Dept Baseline Pullbox PΒ Fut Future Lg Long Description Desc Bal Balance Private Branch Exchange PBX Freeway LH Fwy Left Hand Det Detail Bottom of curb Precast Concrete PC Lin Linear DF Drinkina Fountain Bd Board Pedestrian, Pedestal Ped Lkr Locker DI Drain Inlet Begin, Beginning Beg Perforated Perf Ln Lane Dia Diameter Bet Between Gas Permanent Perm Loc Location Diagonal, Diagram Diag Bitum Bituminous Gauge Ga Profile Grade PG Long Longitude, Longitudinal Diaph Diaphragm Page Profile Grade Line Building gal Galv Gallon Bldg LP Low Point, Light Pole Dimension Dim Block, Black Galvanized Blk PĞL Lt Light, Left Dir Direction Blkg Garage Blocking Gar Phase Ph Ltg Lighting Disp Dispenser Gypsum Board Boulevard GB Blvd Property Line PLLvI Level Div Division Below Blw Gen Plate General Ы LW Lightweight Dn Down Bk Back **GFRC** Glass Fiber Reinforce Concrete Plaster Plas LWP Low Working Point Door Opening DO ВМ Benchmark GI Glass Platform Platf L/T Left Track Dr Door Bm Beam GM Gas Meter Plastic Laminate P Lam DS Downspout Bollard Gnd Bol Ground Plastic Duct DTA Dovetail Anchor Bottom Grl Grille Plastic Tile PLT DTS Dovetail Anchor Slot Back Plaster/Plastered RP Granite Plumbing Grn Plum Drawing Galvanized Sheet metal Meter (unit of measure) GSM m Br Plywood Bridge Plywd Dwy Driveway Max Gyp Maximum Brz Police Gypsum Pol Bronze MB BS Mailbox Bottom of Slope, Both Sides Mech Mechanical Project, Projection Bsmt Basement Med Btw Medium Property Between Prop East, Electrical Mem BvI Membrane Point of Switch PS Beveled High, Horizontal Each Met Metal Pounds Per Square Feet Hose Bibb Expansion Joint, Eastbound Mezz Mezzanine Pounds Per Square Inch PSI HD Heavy-duty Each End Mfr Centerline Manufacturer Handicap—ADA Compliant Point(s) Hdcp Pt(s) Each Face Cable, Celsius МН Manhole HDÖT Hawaii Department of Transportation Paper Towel Dispenser & Receptacle PTD/R **Expansion Joint** Min Cabinet Minimum Cab High—Density Polyethylene (membrane) HDPE Polyvinyl Chloride PVC ΕI Elevation Mir Cal Caliper Mirror **Pavement** Hdr Pvmt Elec Electrical Misc Capacity Cap Miscellaneous Hdw Power Hardware Pwr Elev Elevator CB Catch Basin mm Millimeter Hex Hexagonal CCTV Emer Emergency МО Closed-circuit television Masonry Opening HFD Honolulu Fire Department Emergency Management Panel EMP Mod Modified Cem Cement Handhole Encl Enclosure Mtd Cer Ceramic Mounted НМ Hollow Metal Quarry Tile QΤ Eq CF Equal Mta Cubic Feet Meeting, Mounting Horiz Horizontal Quart Equipment Eqmt CG Matl Corner Guard Material HP High Point, High Pressure Quantity Qty Escalator Esc Mul Cham Chamfer Mullion Honolulu Police Department Quadrant etc Et cetera Chk Check HR Handrail ΕW Each Way CI Cast Iron Hour Exhaust Exh Cast-in-Place CIP Height Existing Circle, Circular Exist Circ HVAC Heating, Ventilation & Air Conditioning Expansion Exp Circum Circumference HWP High Working Point Exposed Expo CJ Construction Joint, Control Joint Hwy Highway Exterior, External Ext CL Chain Link Hydr Hydraulic Ceiling Clg HONOLULU HIGH-CAPACITY TRANSIT CORRIDOR PROJECT ARCHITECTURAL DIRECTIVE SV-140 K Parmar CITY & COUNTY OF HONOLULU - DEPARTMENT OF TRANSPORTATION SERVICES - RAPID TRANSIT DIVISION CADD File: **PRELIMINARY** SB1-H01-AG002 E Birnbaum Prime Consultant: GENERAL, ARCHITECTURAL NOTES, GROUP 70 Drawing No: Checked: **ENGINEERING PARSONS** AG002 T Man SYMBOLS, AND ABBREVIATIONS BRINCKERHOFF Group 70 International, Inc. **SUBJECT TO REVISION** Approved: Scale: 925 Bethel Street, Fifth Floor K Parmar NTS 1003 Bishop Street, Suite 2250 - Honolulu, HI 96813 Honolulu, Hawaii 96813-4307 SHEET 2 OF 3 Page No. 41 of 56 09-25-09 Description For reduced prints, original page size in inches: Date


| L     |  |  | A  | RCHITECTURAL ABBREVIATIONS (CON                     | NTINUED)   |  |  |
|-------|--|--|--|---|--|--|--|
| 3 1 4 | R Radius RB Resillent Base RC Reinforced Concrete RCP Reinforced Concrete RCP Rof Profrored Concrete RD Roof Drain Rdwy Roadway Rect Rectangle Ref Reference Refl Reflect, Reflected, Reflector Reinf Reinforce, Reinforcing, Reinforcement Repl Replace Read Required Resill Resillent Ret Return, Retain, Retaining Rev Revised, Revision Rfg Roofing RH Right Hand Rm Room RO Rough Opening ROW Right-of-Way Rt Right RT Resilient Tile R/T Resilient Tile R/T Right Track RW Retaining Wall  S South San Sanitary SB Southbound SC Solid Core SCD Seat Cover Dispenser SCD Seat Cover Dispenser SCD Solid Core SCD Seat Cover Dispenser SCD Schedule SCD Solid Core SCD Seat Cover Dispenser SCD Schedule SCD Sche | Top Top of T&B Top and Bottom Tan. Tangent Tan. Tangent Tan. Tangent To Be Determined TC Top of Curb TcCR Train Control & Communication TDD Telecommunications Device Tel Telephone Tele Telephone T | ations Room<br>for the Deaf  | HONOLULU HIGH-CAPACITY                              | TRANSIT CORRIDOR PROJECT   | ARCHITECTURAL DIRECTIVE  | Contract No.:<br>SV—140  |
|       | Rev By Date Description  | PRELIMINARY ENGINEERING SUBJECT TO REVISION  | Drawn: E Birnbaum Checked: T Man Approved: K Parmar Date: 09-25-09 | CITY & COUNTY OF HONOLULU - DEPARTMENT OF T         | Subconsultant:  GROUP 70  INTERNATIONAL  Group 70 International, Inc. 925 Bethel Street, Fifth Floor Honolulu, Hawaii 96813-4307 | GENERAL, ARCHITECTURAL NOTES SYMBOLS, AND ABBREVIATIONS SHEET 3 0F 3 | CADD File: SB1-H01-AG003  Drawing No: AG003  Scale: NTS  Page No. 42 of 56 |
|       | Nev Dy Dute Description  |  | 1 03-23-03   | T ron reduced prints, original page size in inches: | 1 2 3 4  |  |  |

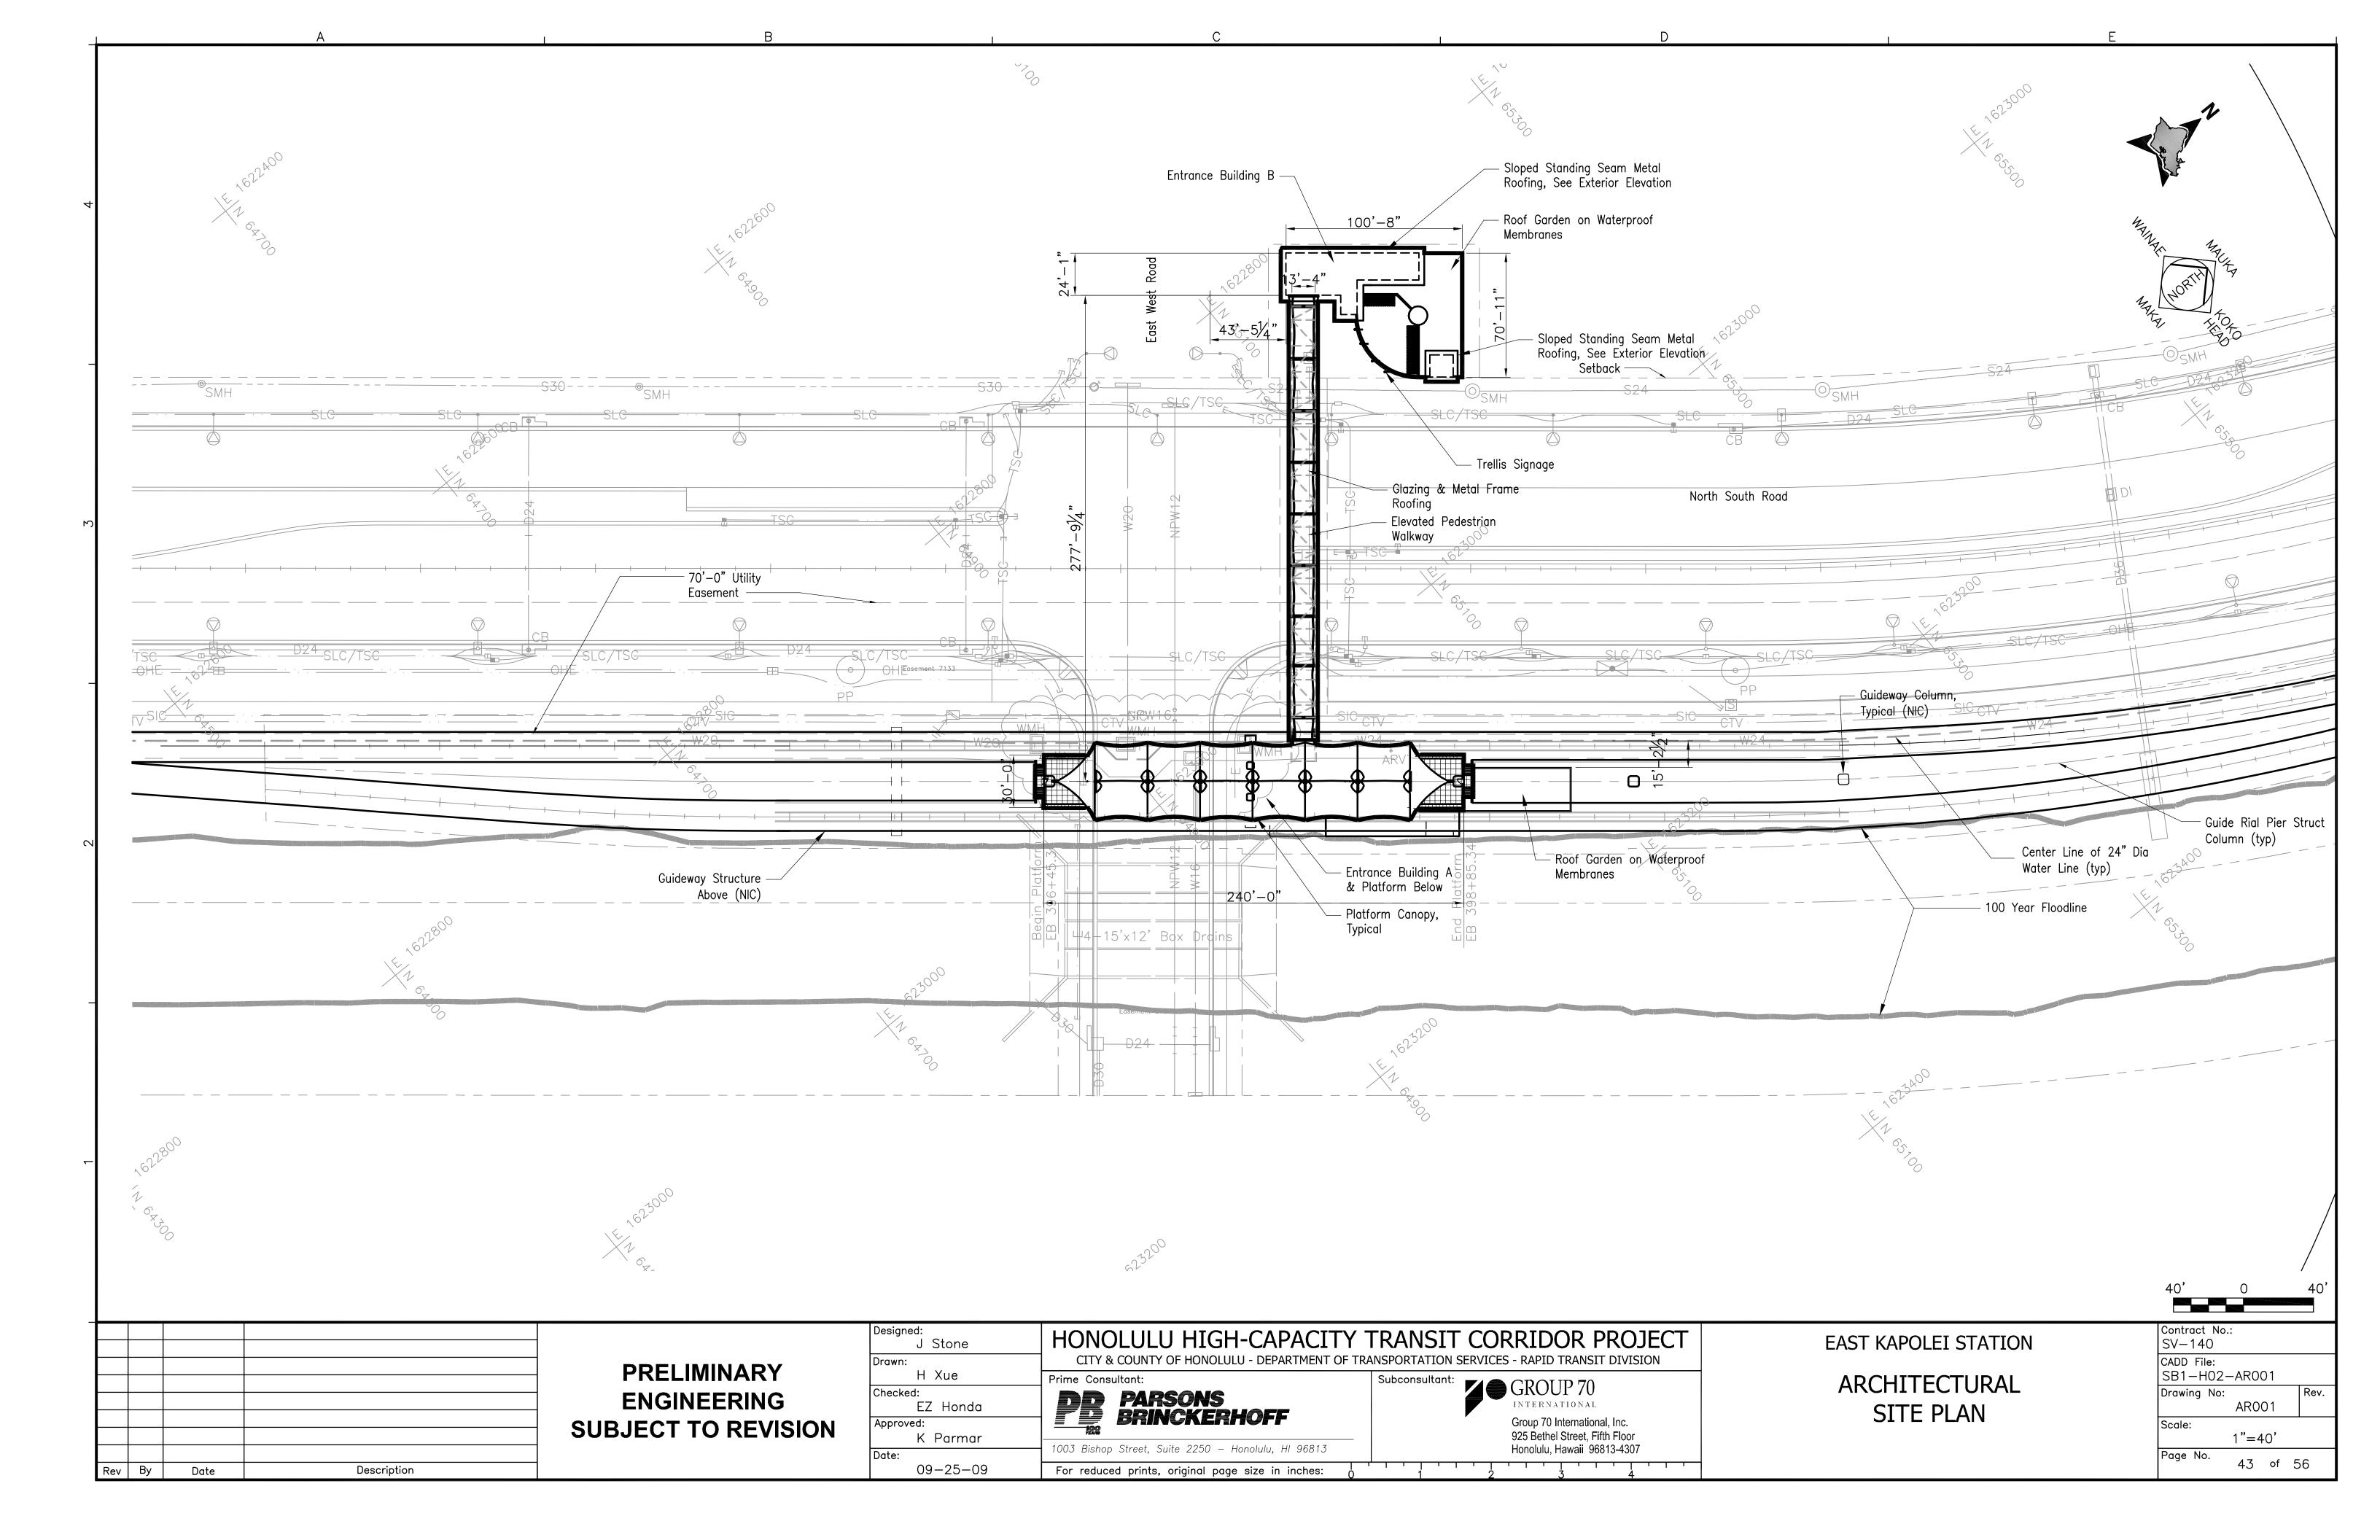


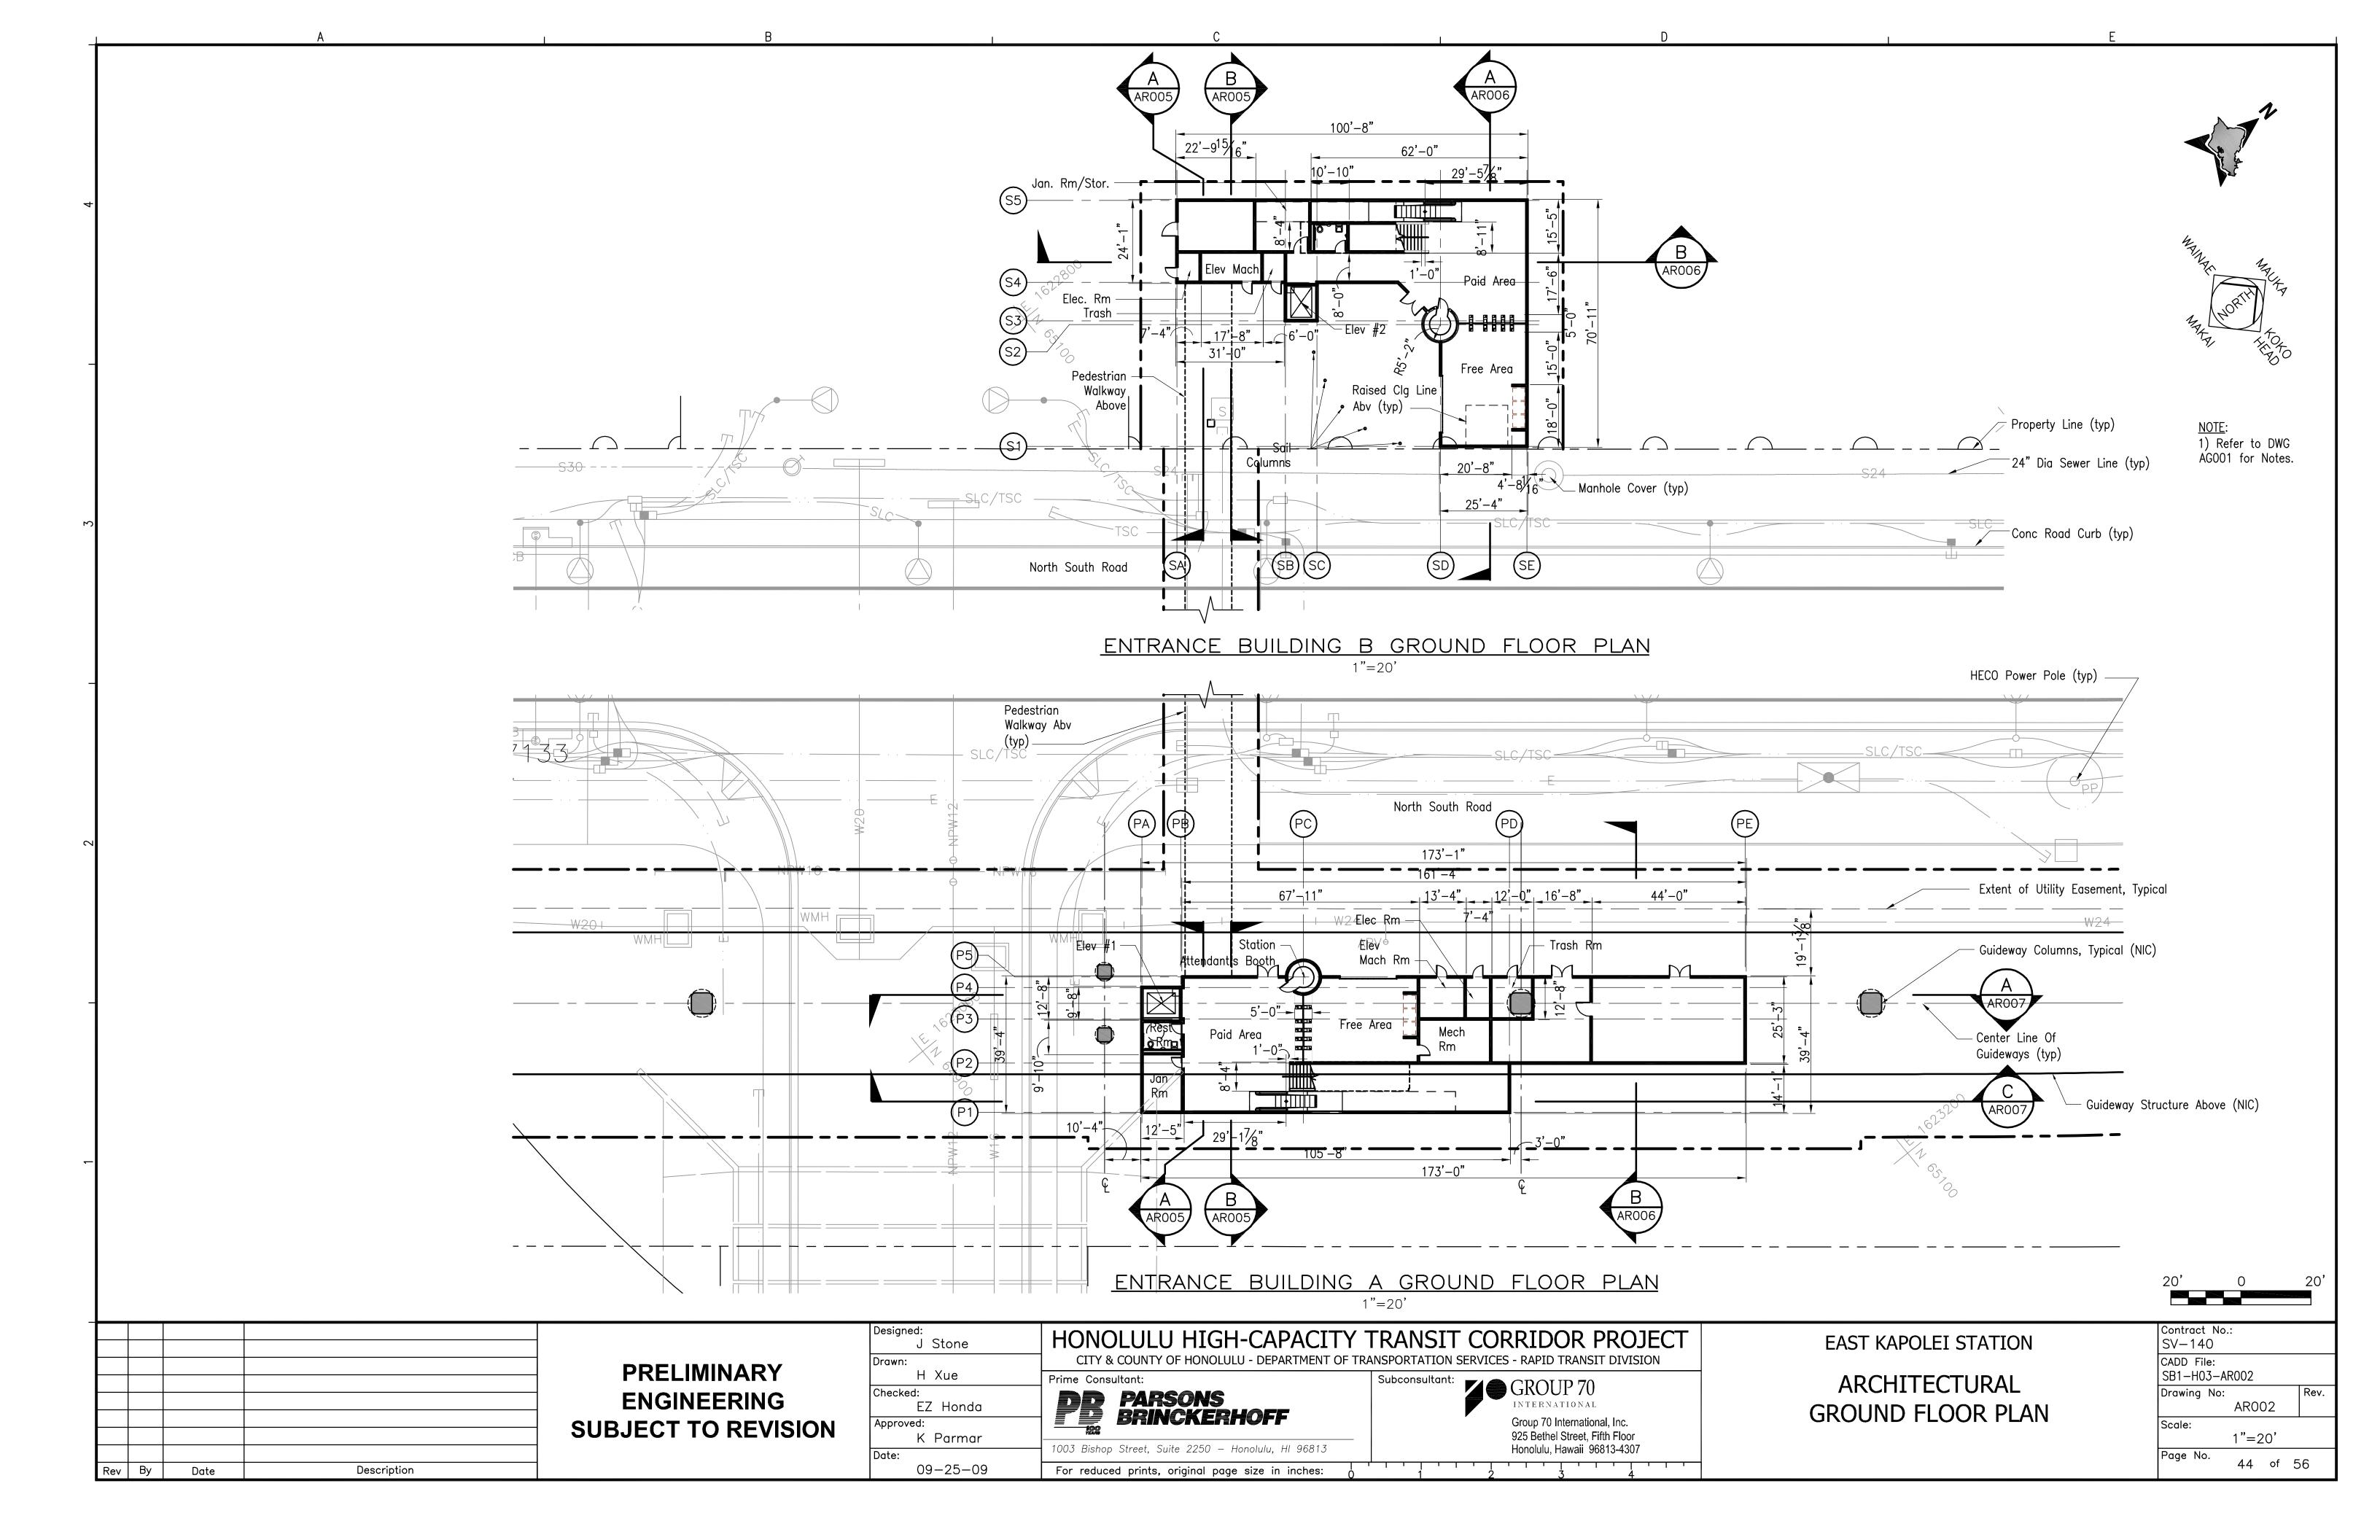


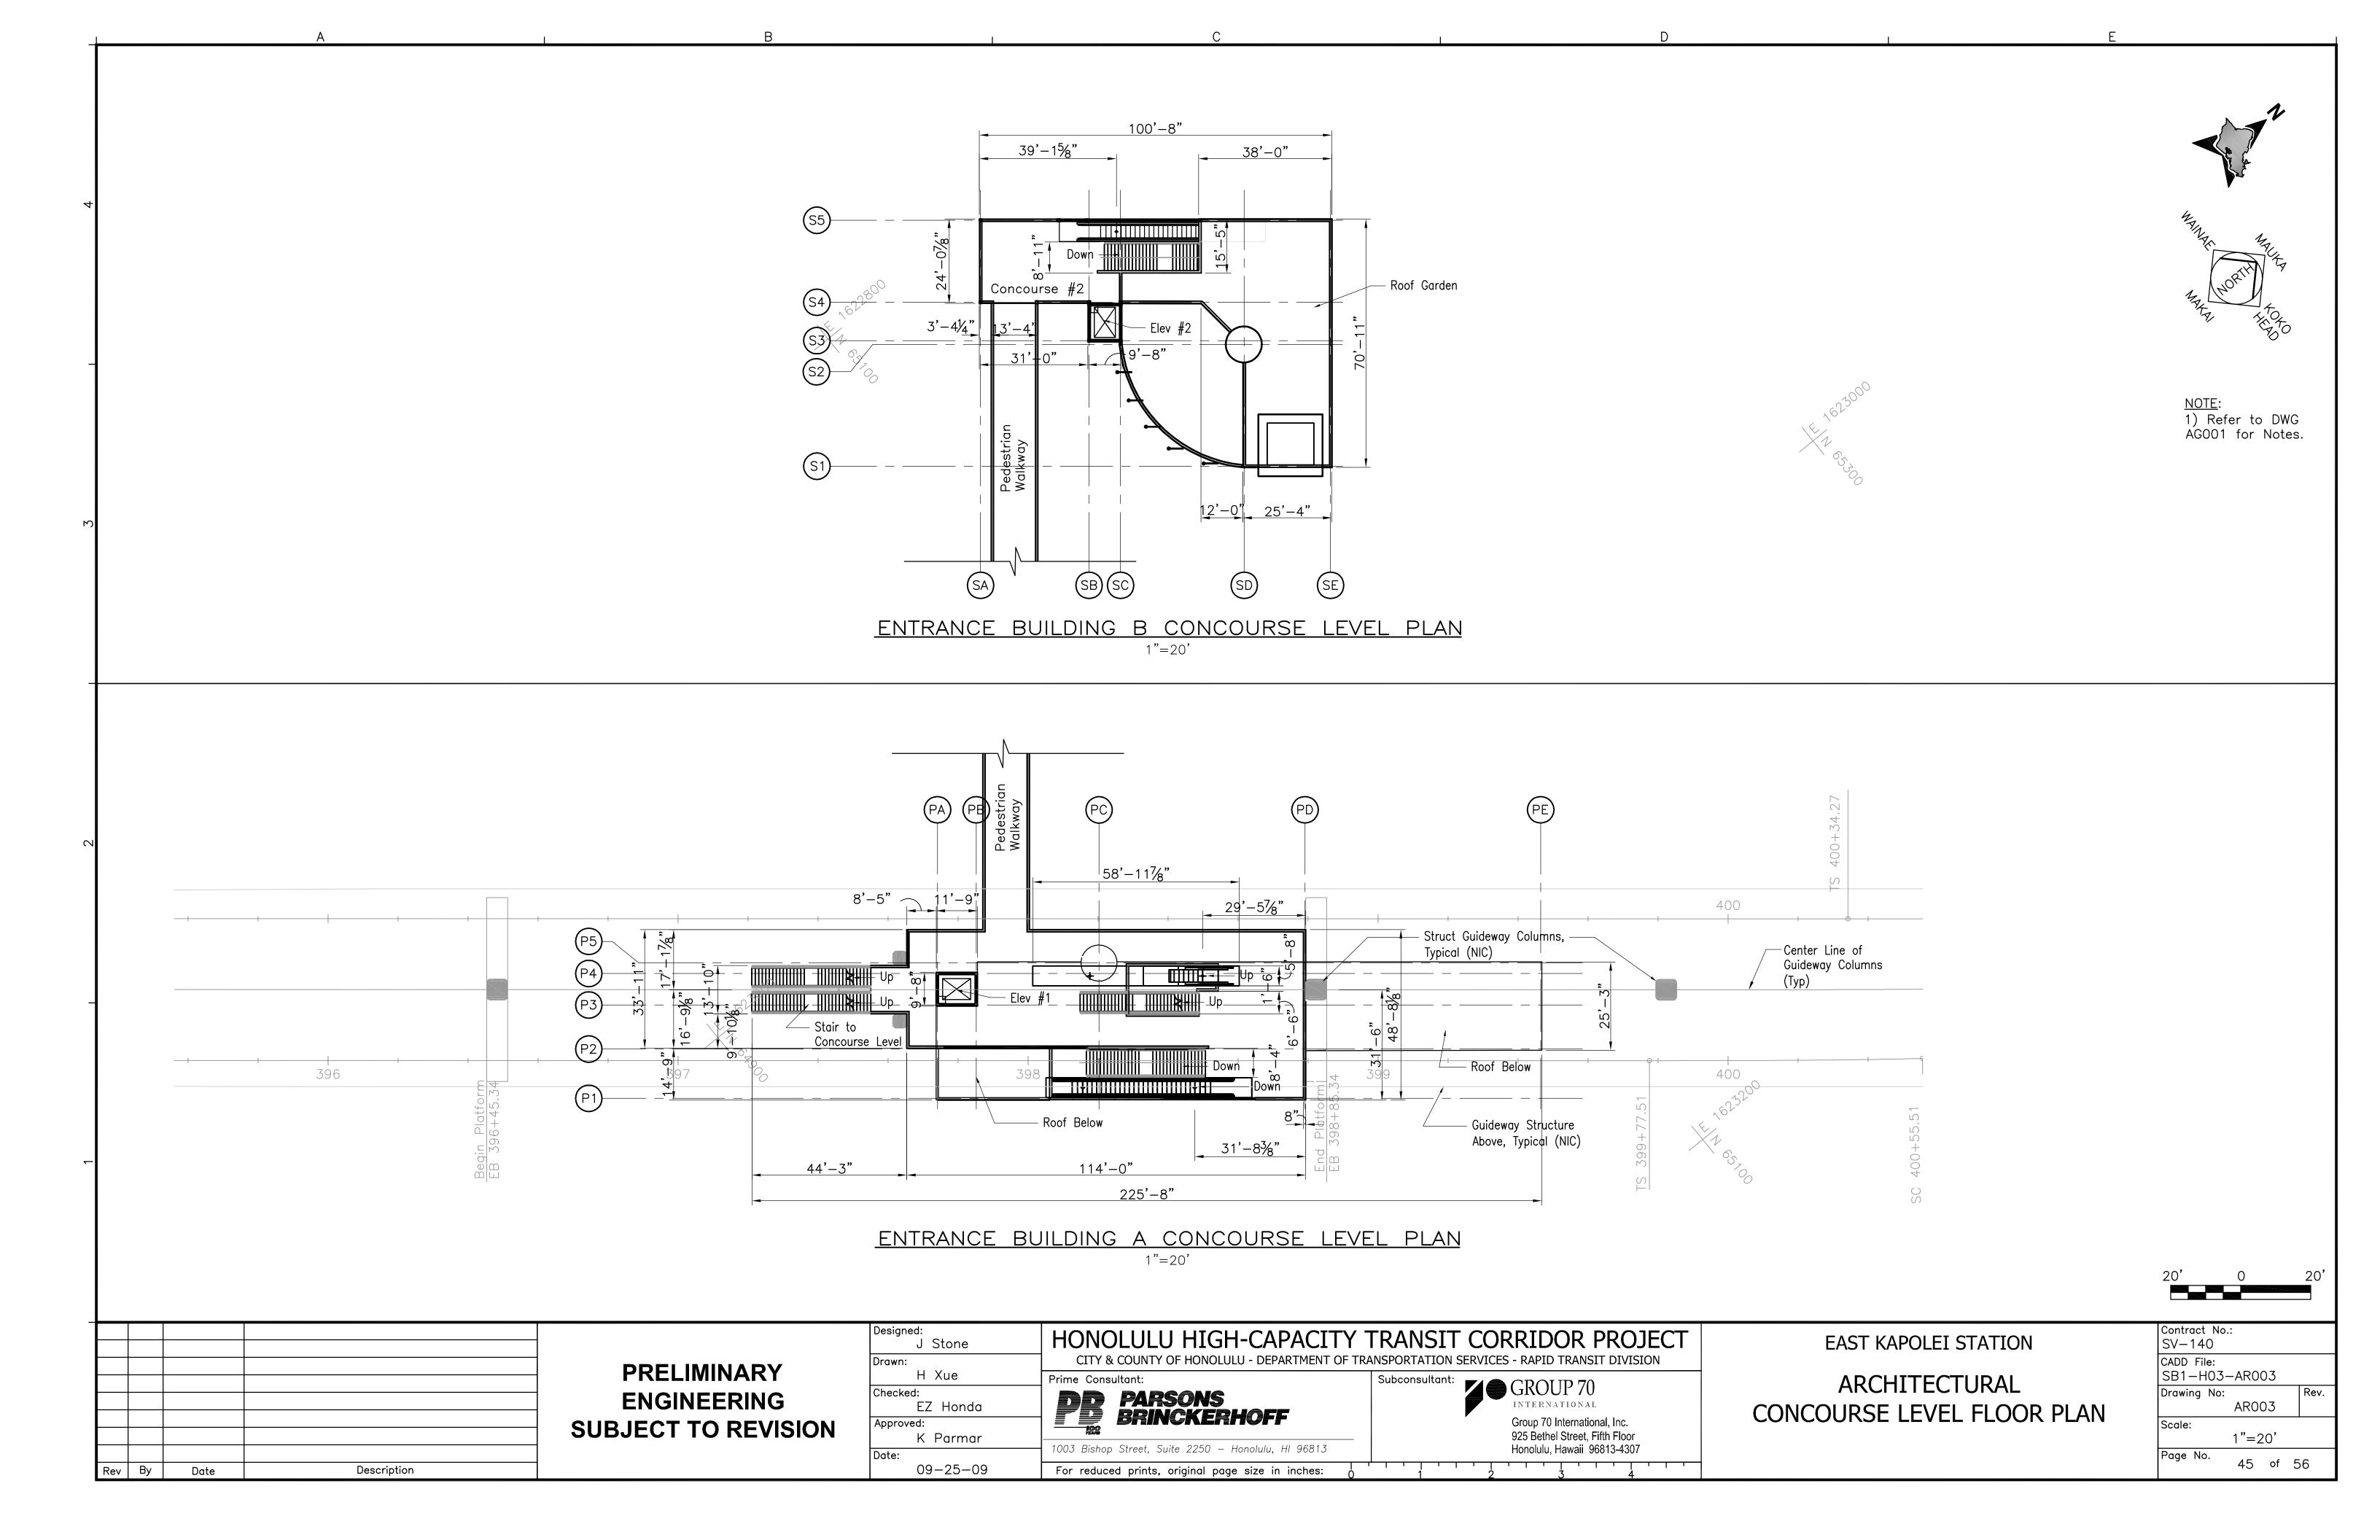


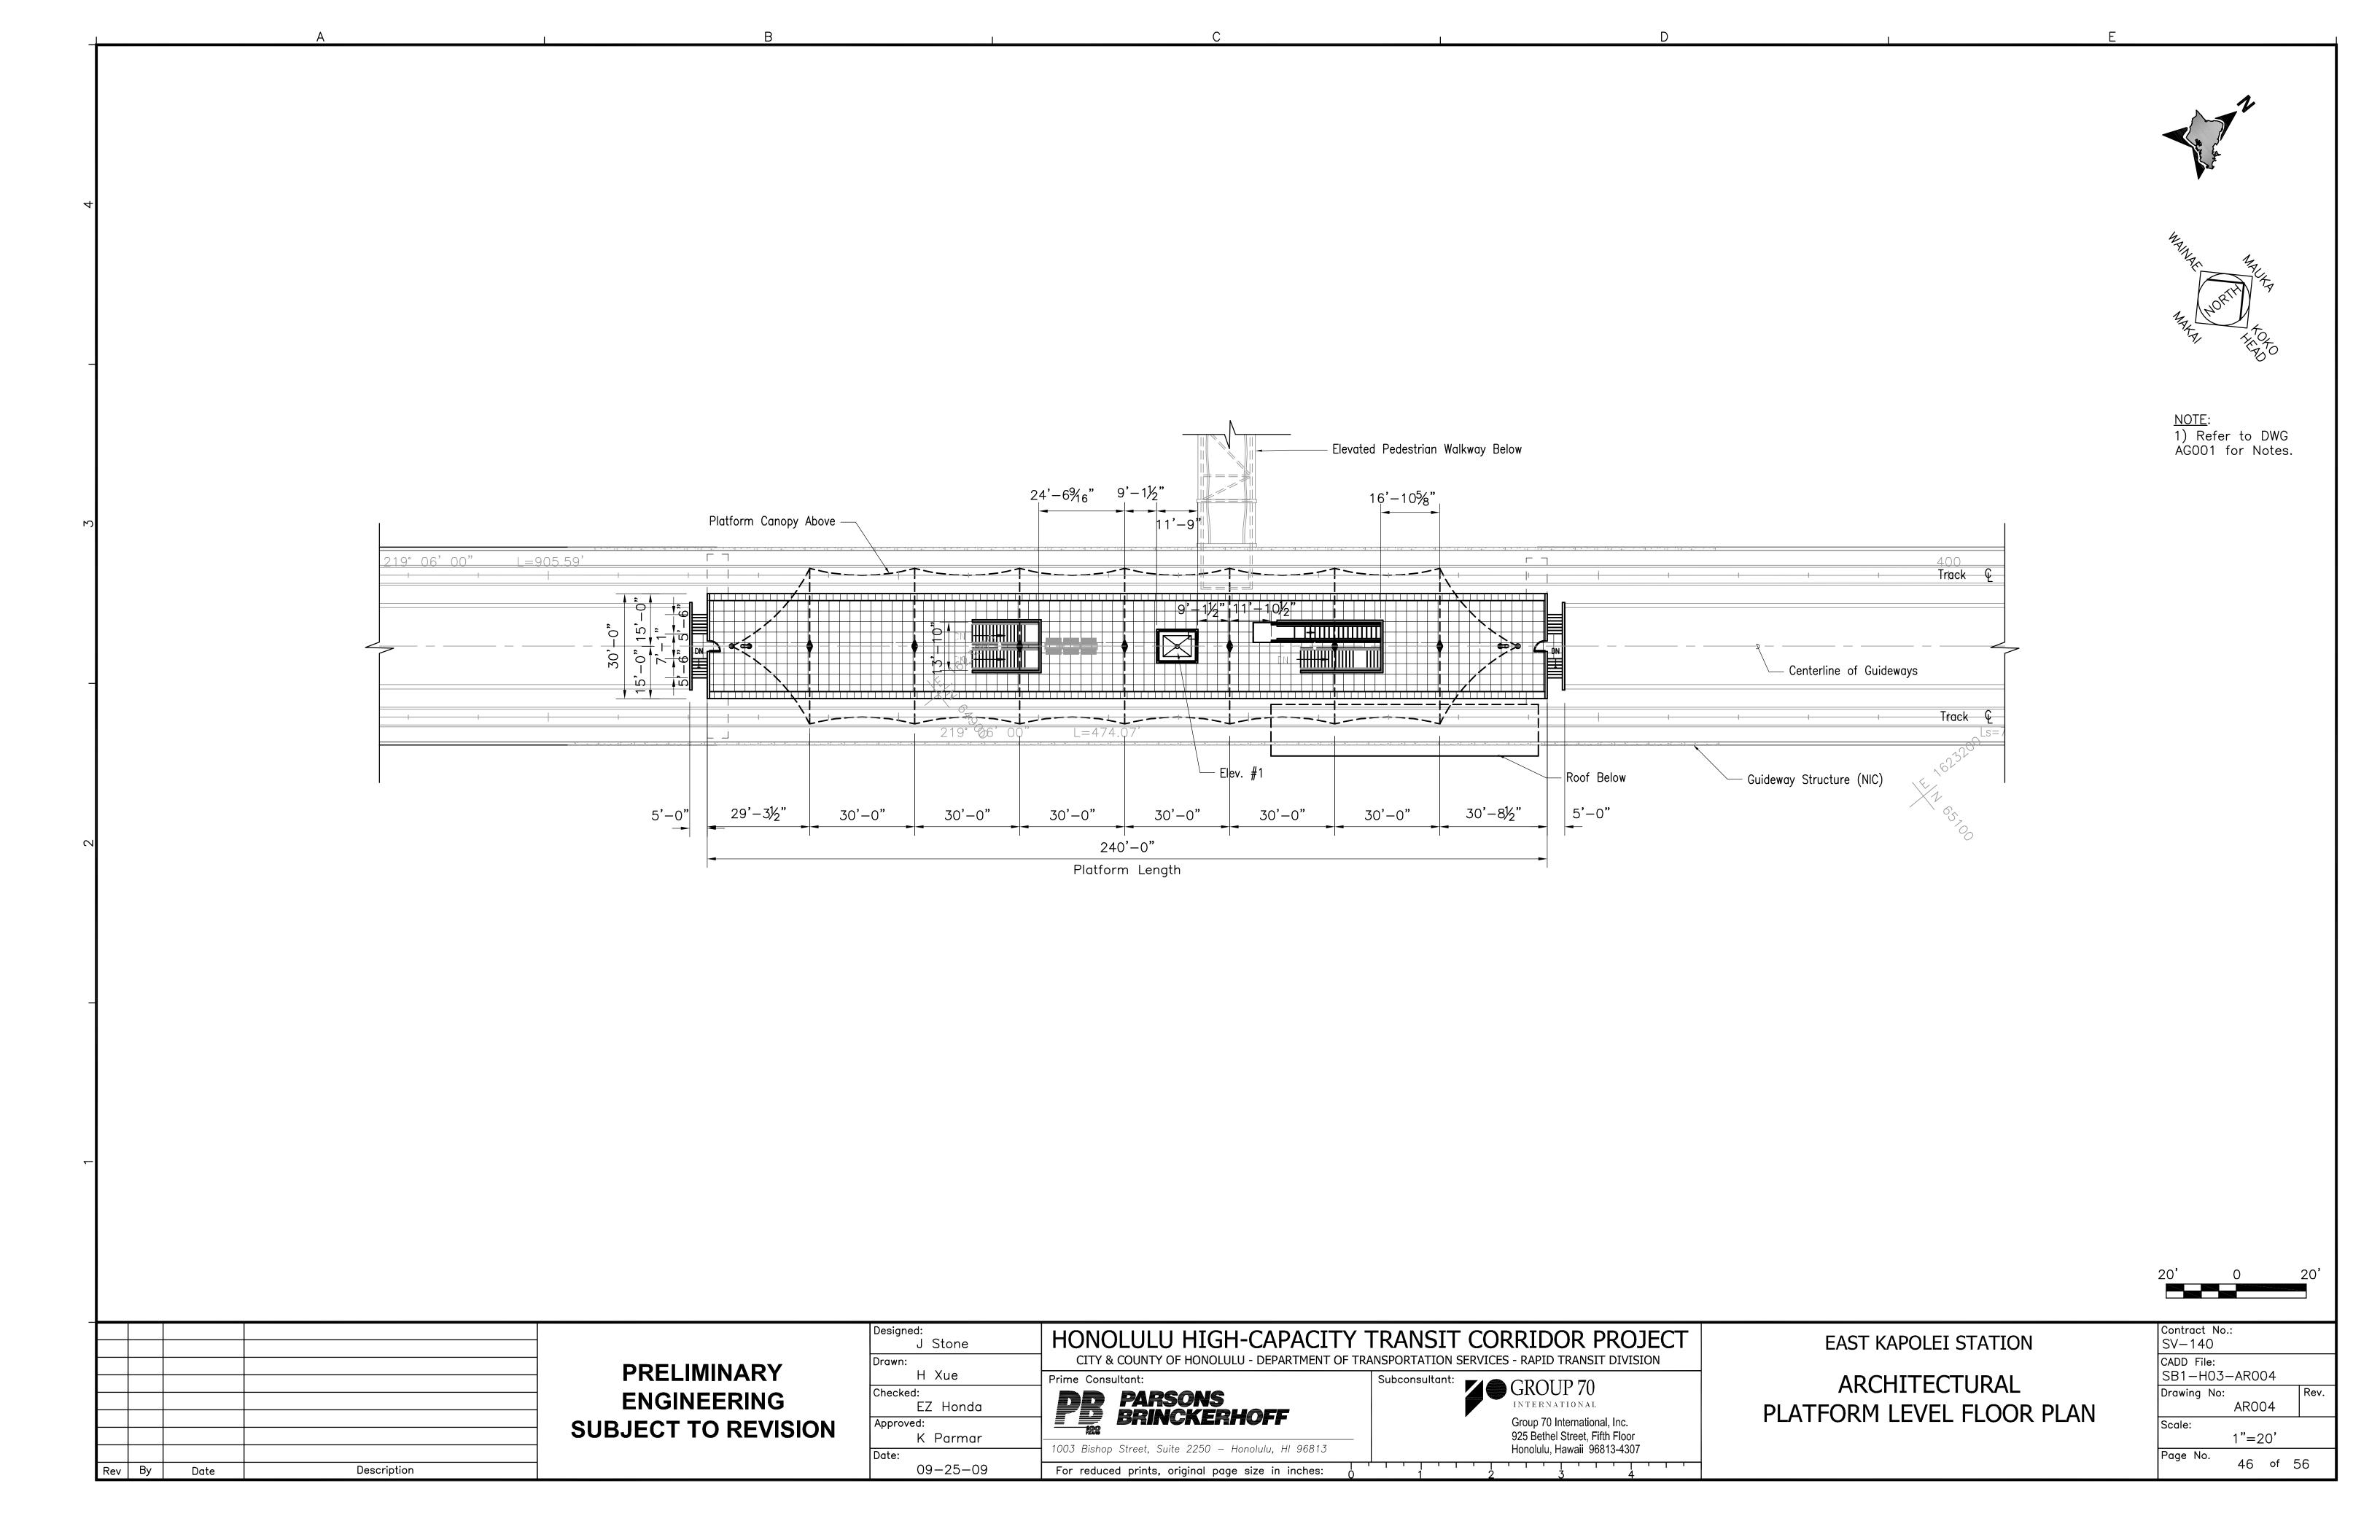


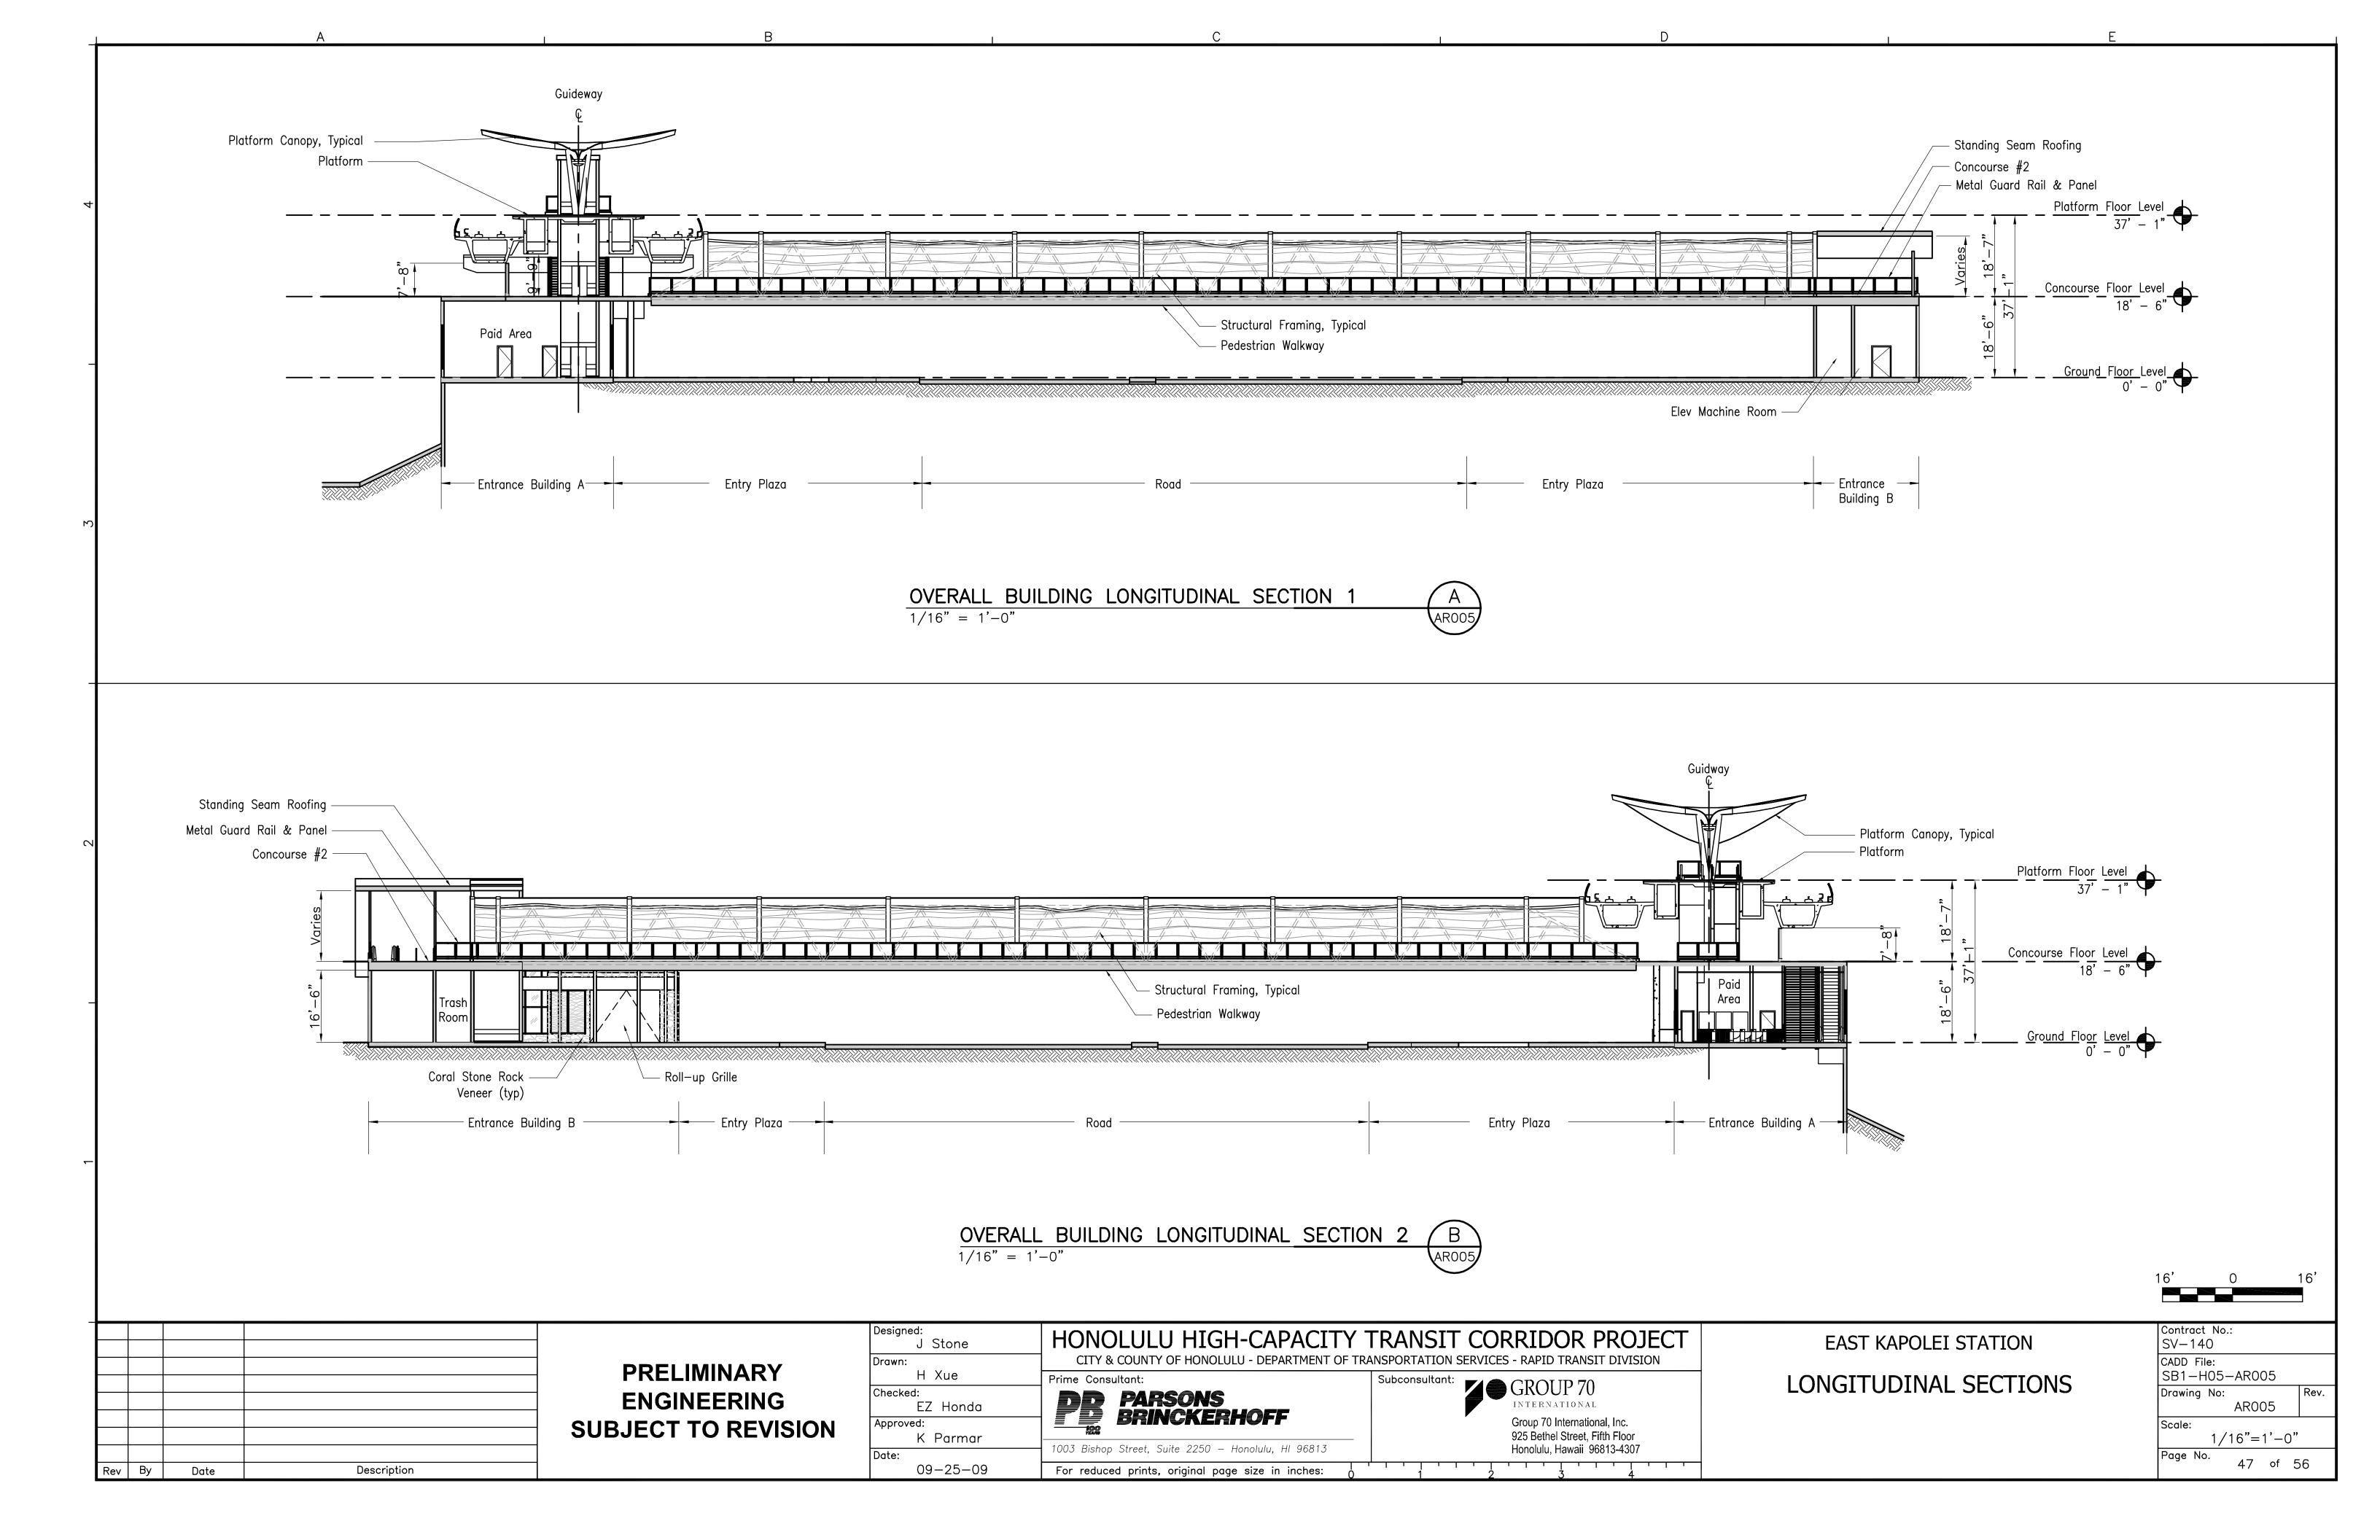

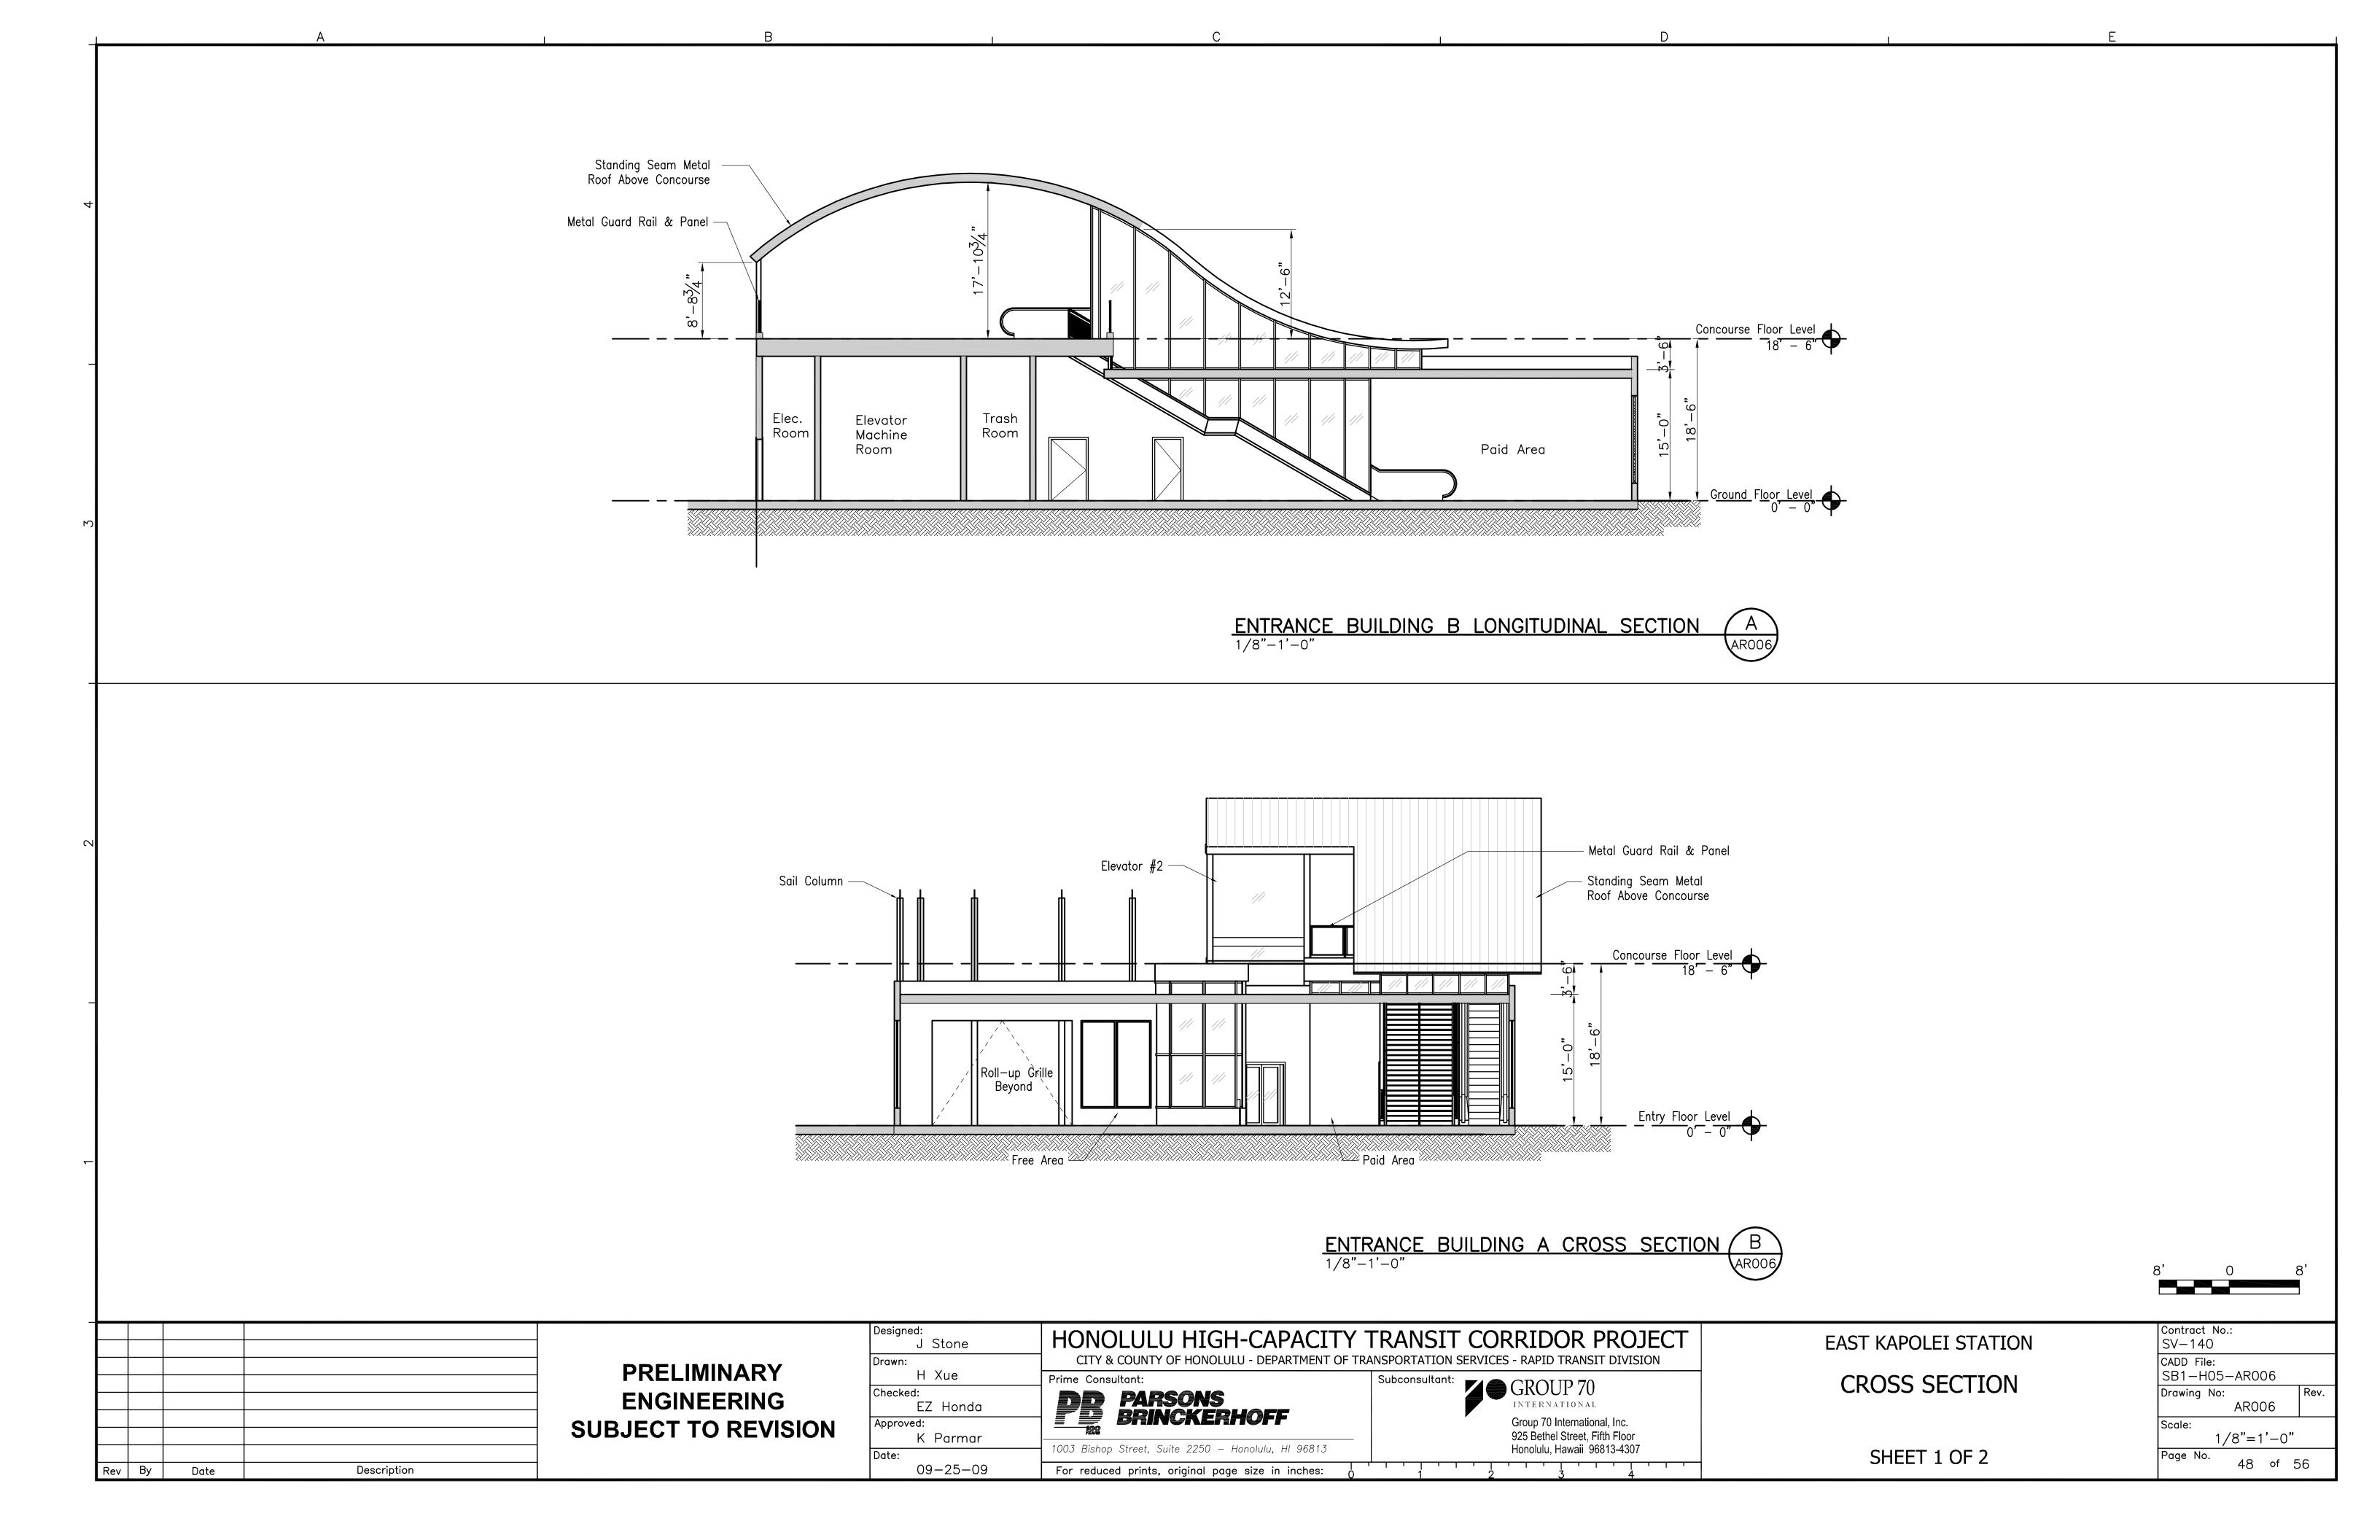

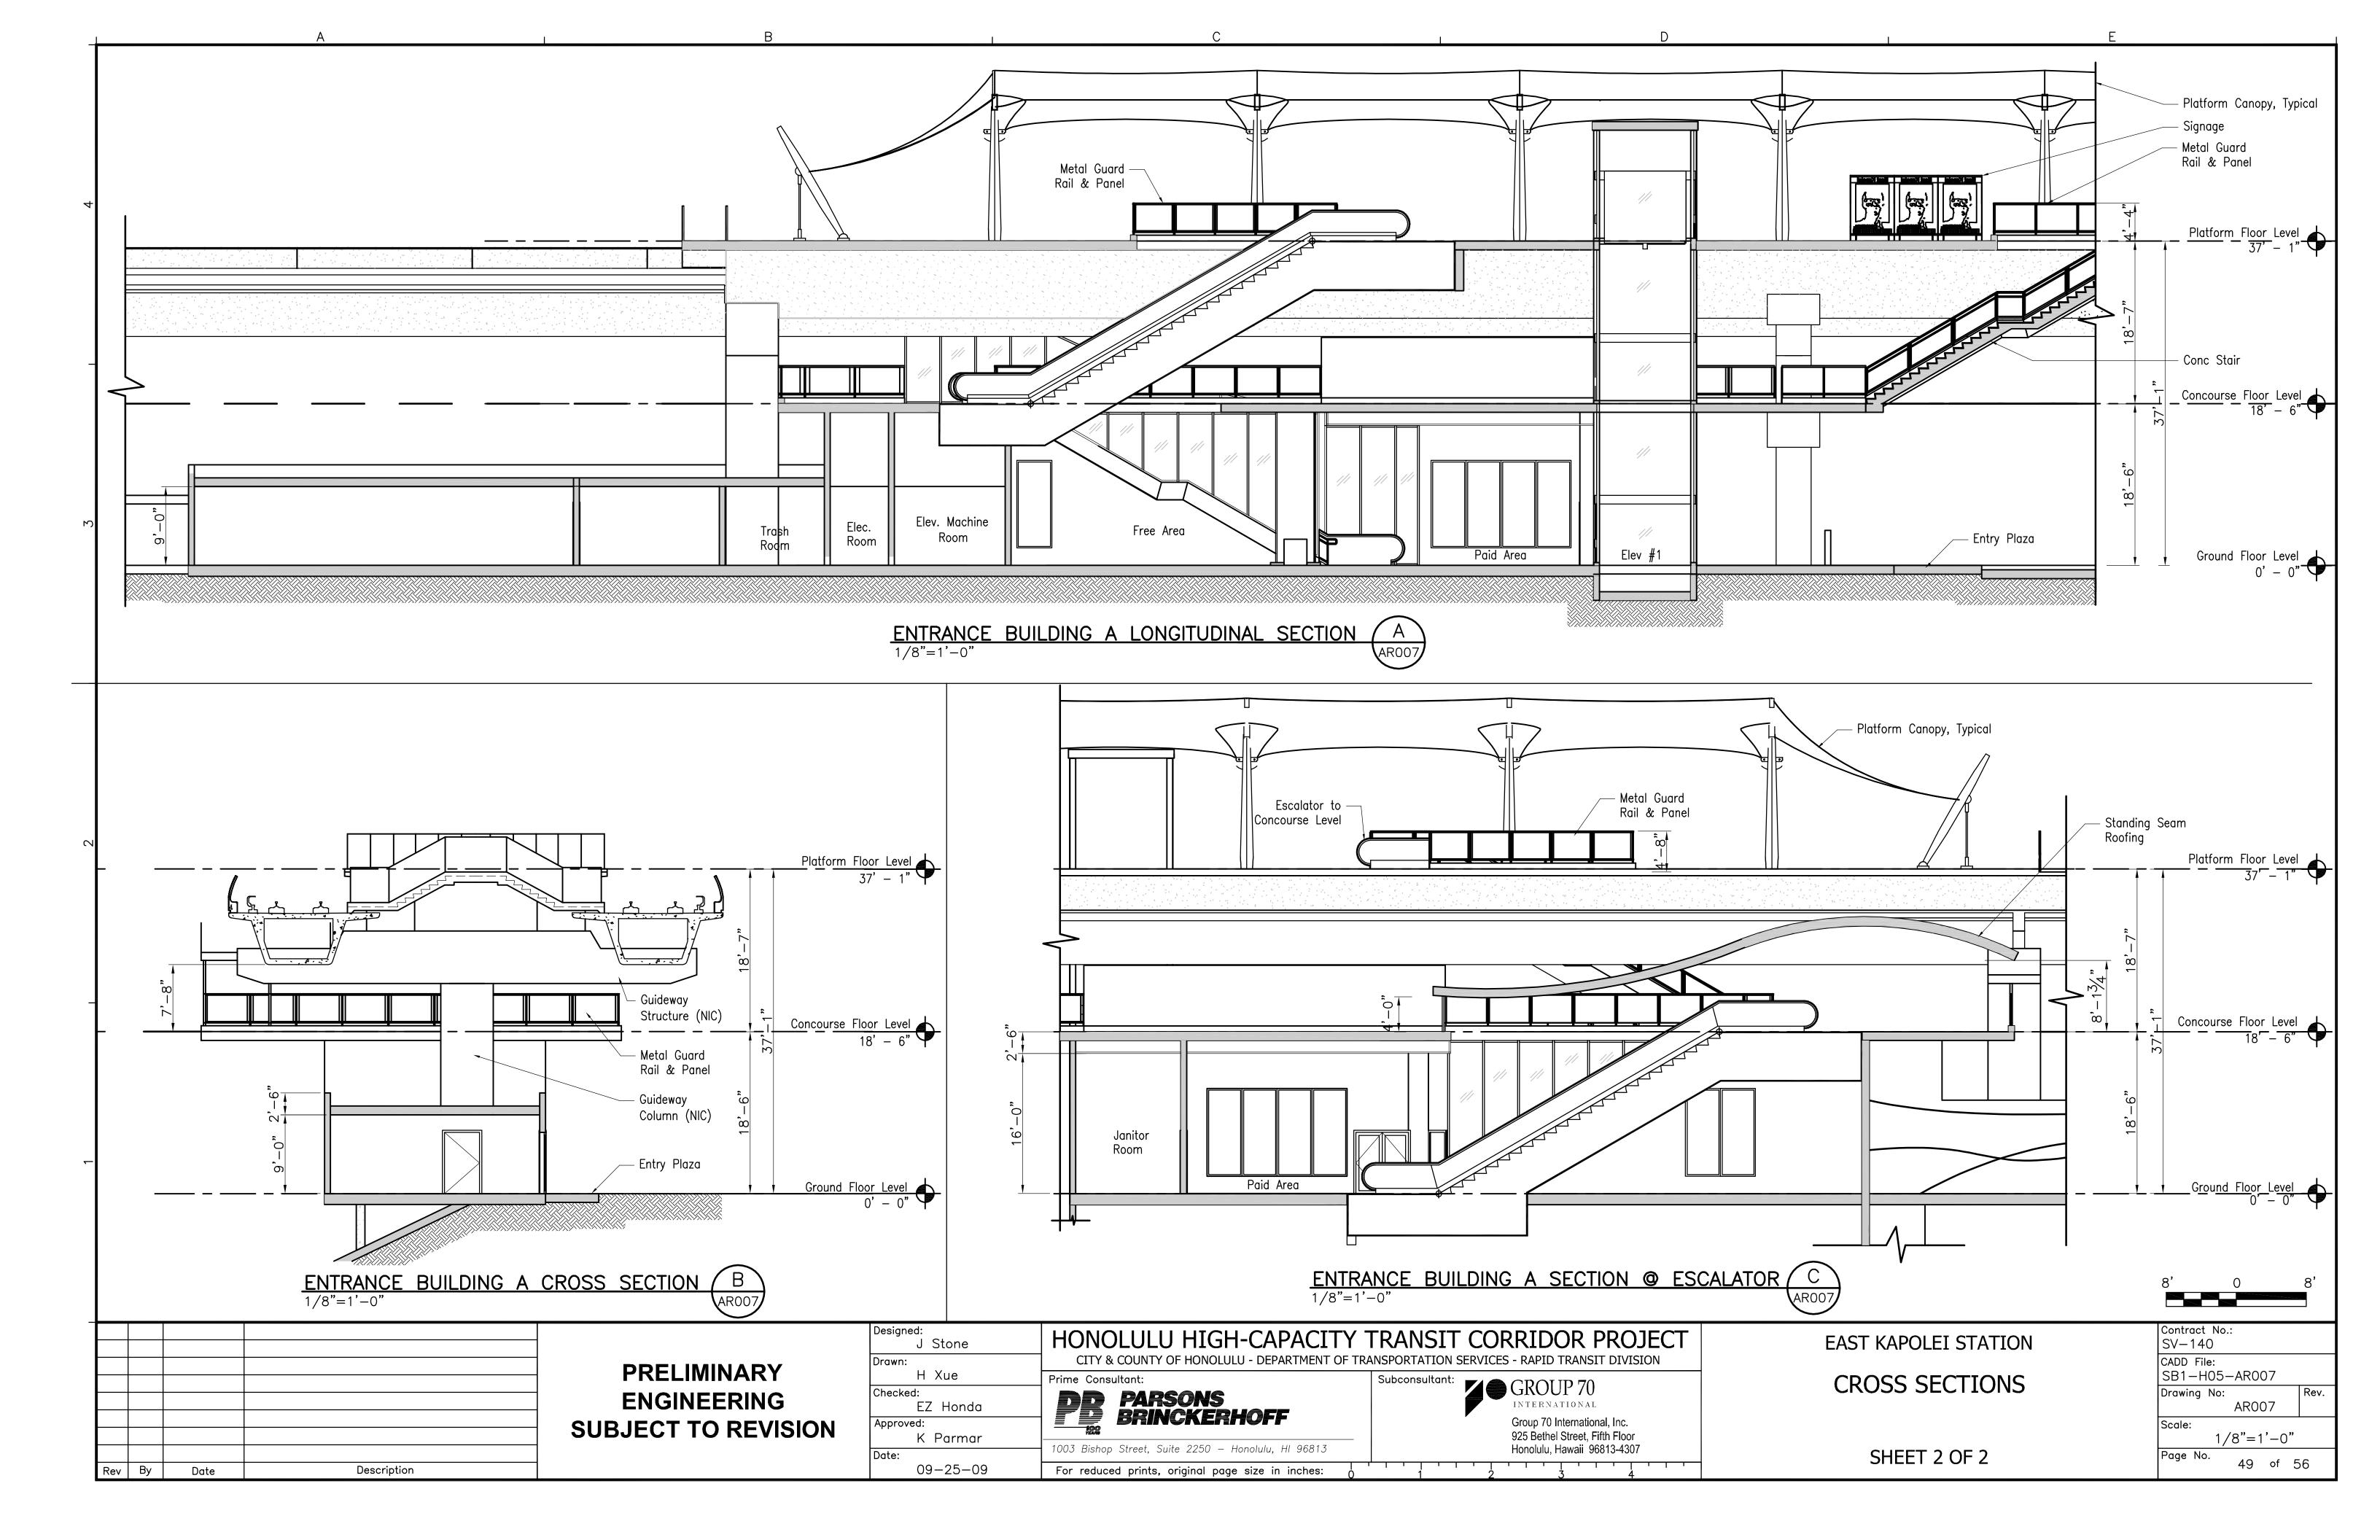

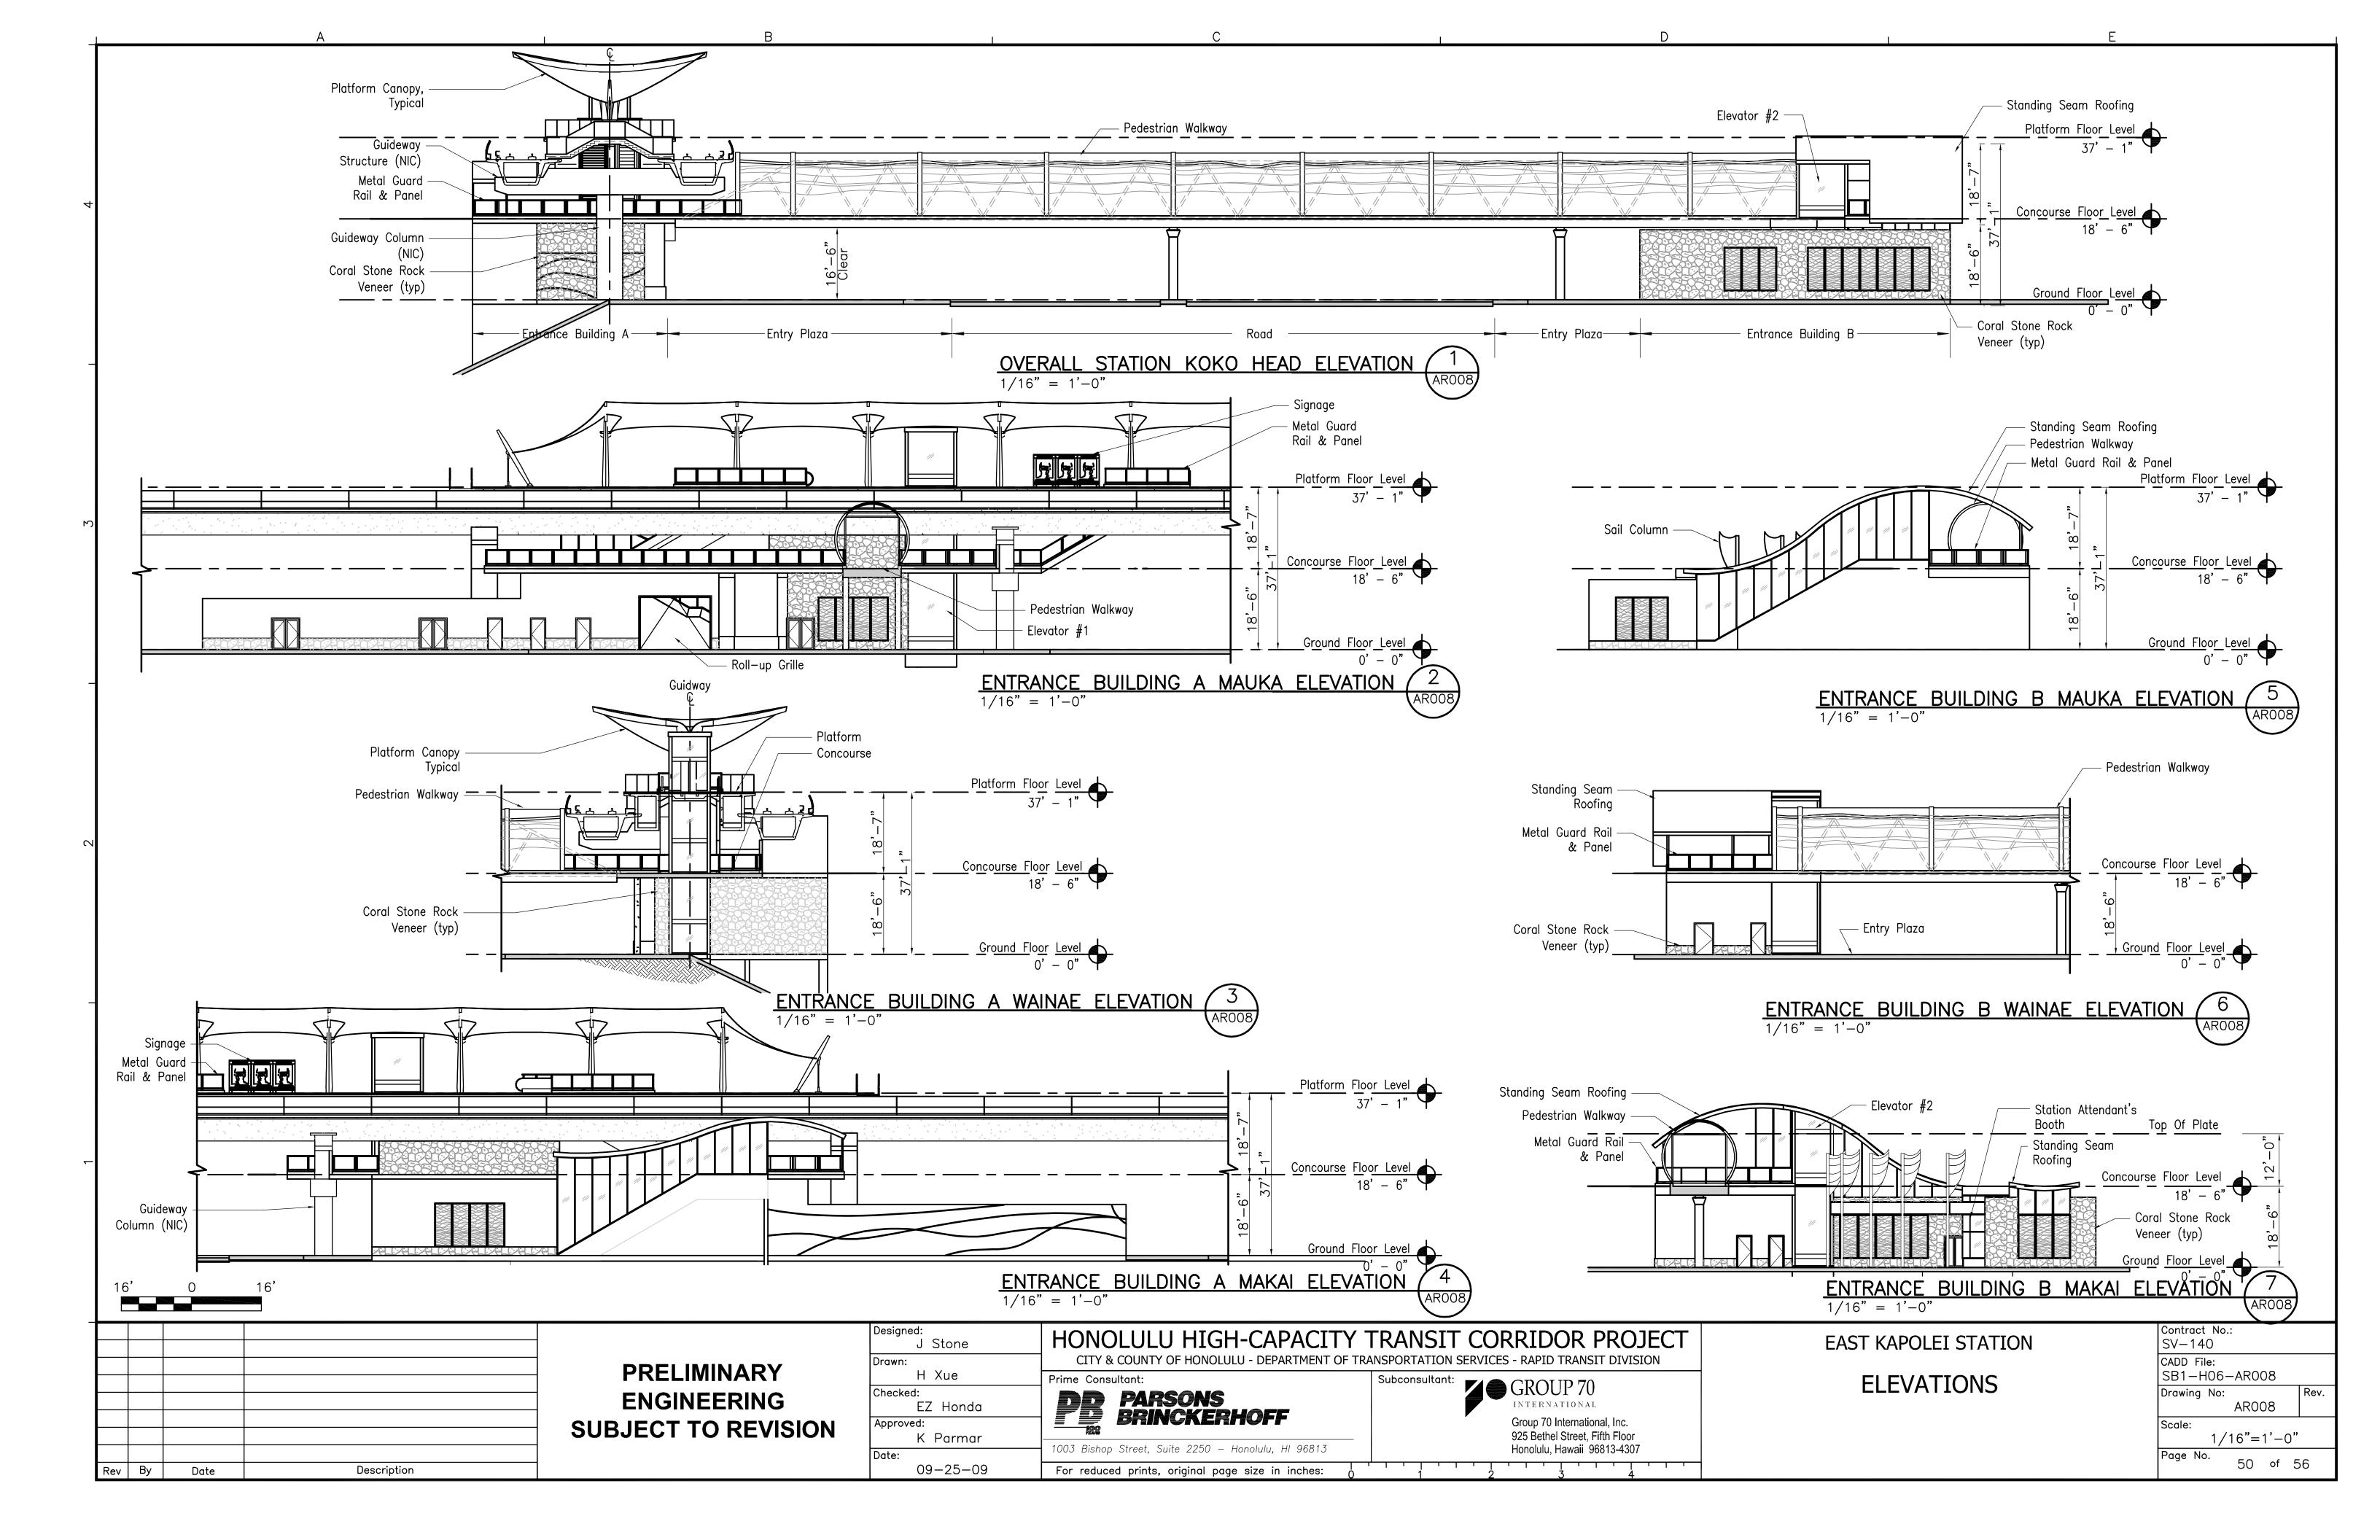


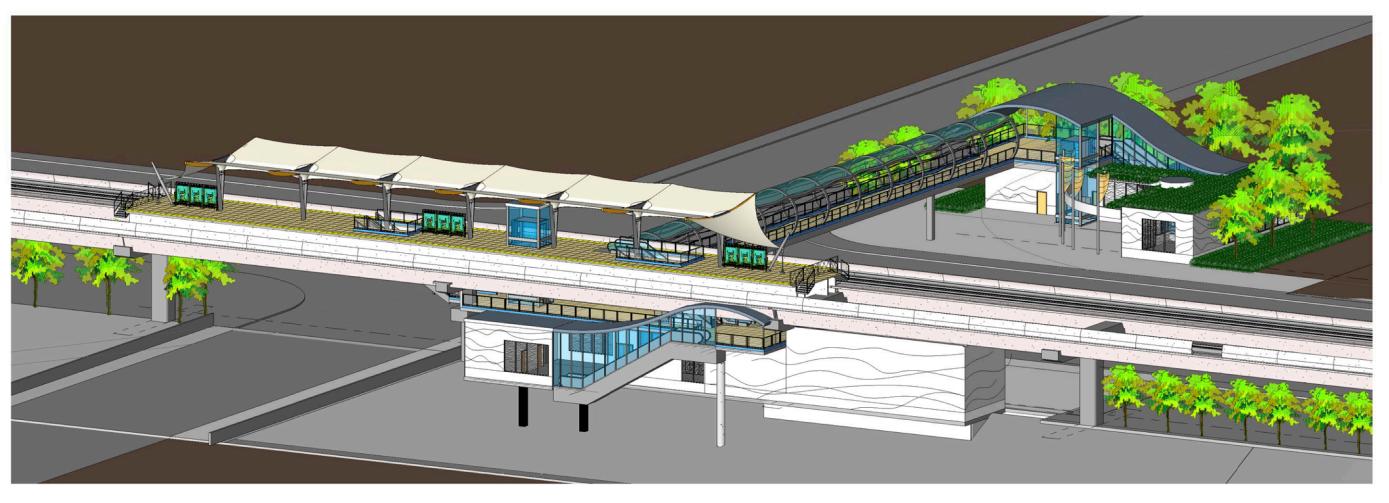

VIEW ALONG NORTH SOUTH ROAD (1)
NTS

AERIAL VIEW OF ENTRANCE BUILDING B (AR009)




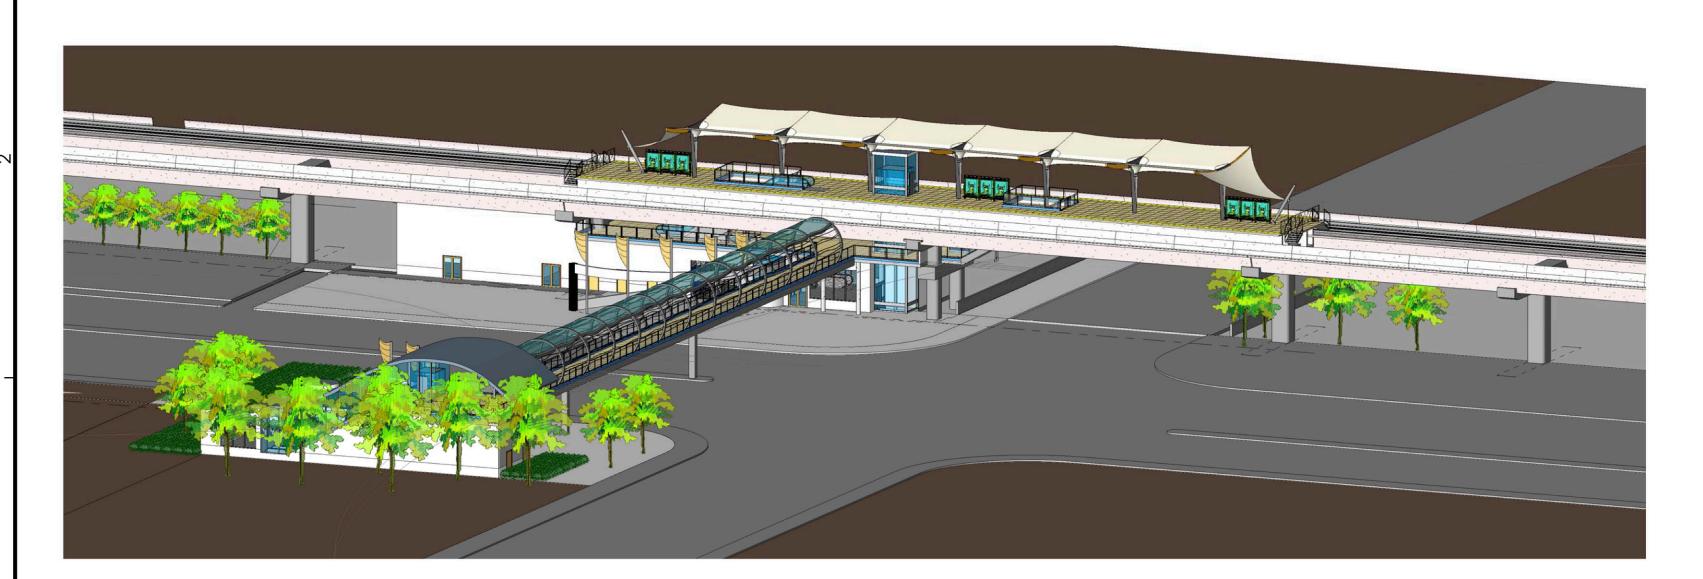





AERIAL VIEW OF ENTRANCE BUILDING A ENTRY (3)
NTS


VIEW ALONG NORTH SOOUTH ROAD (

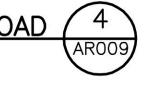



|                         | Designed: J Stone Drawn:                                      | HONOLULU HIGH-CAPACITY  CITY & COUNTY OF HONOLULU - DEPARTMENT OF TRA                                  |   | EAST KAPOLEI STATION | Contract No.:<br>SV-140<br>CADD File:  |
|-------------------------|---|--|---|----------------------|--|
| ENG                     | LIMINARY H Xue Checked: EZ Honda  Approved: Checked: FZ Honda | Prime Consultant:  Prime Consultant:  PARSONS BRINCKERHOFF   | Subconsultant:  GROUP 70  INTERNATIONAL  Group 70 International, Inc. | 3D VIEWS             | SB1-H07-AR009 Drawing No: AR009 Scale: |
| Rev By Date Description | Date: 09-25-09  | 1003 Bishop Street, Suite 2250 — Honolulu, HI 96813  For reduced prints, original page size in inches: | 925 Bethel Street, Fifth Floor<br>Honolulu, Hawaii 96813-4307         |                      | NTS<br>Page No. 51 of 5                |

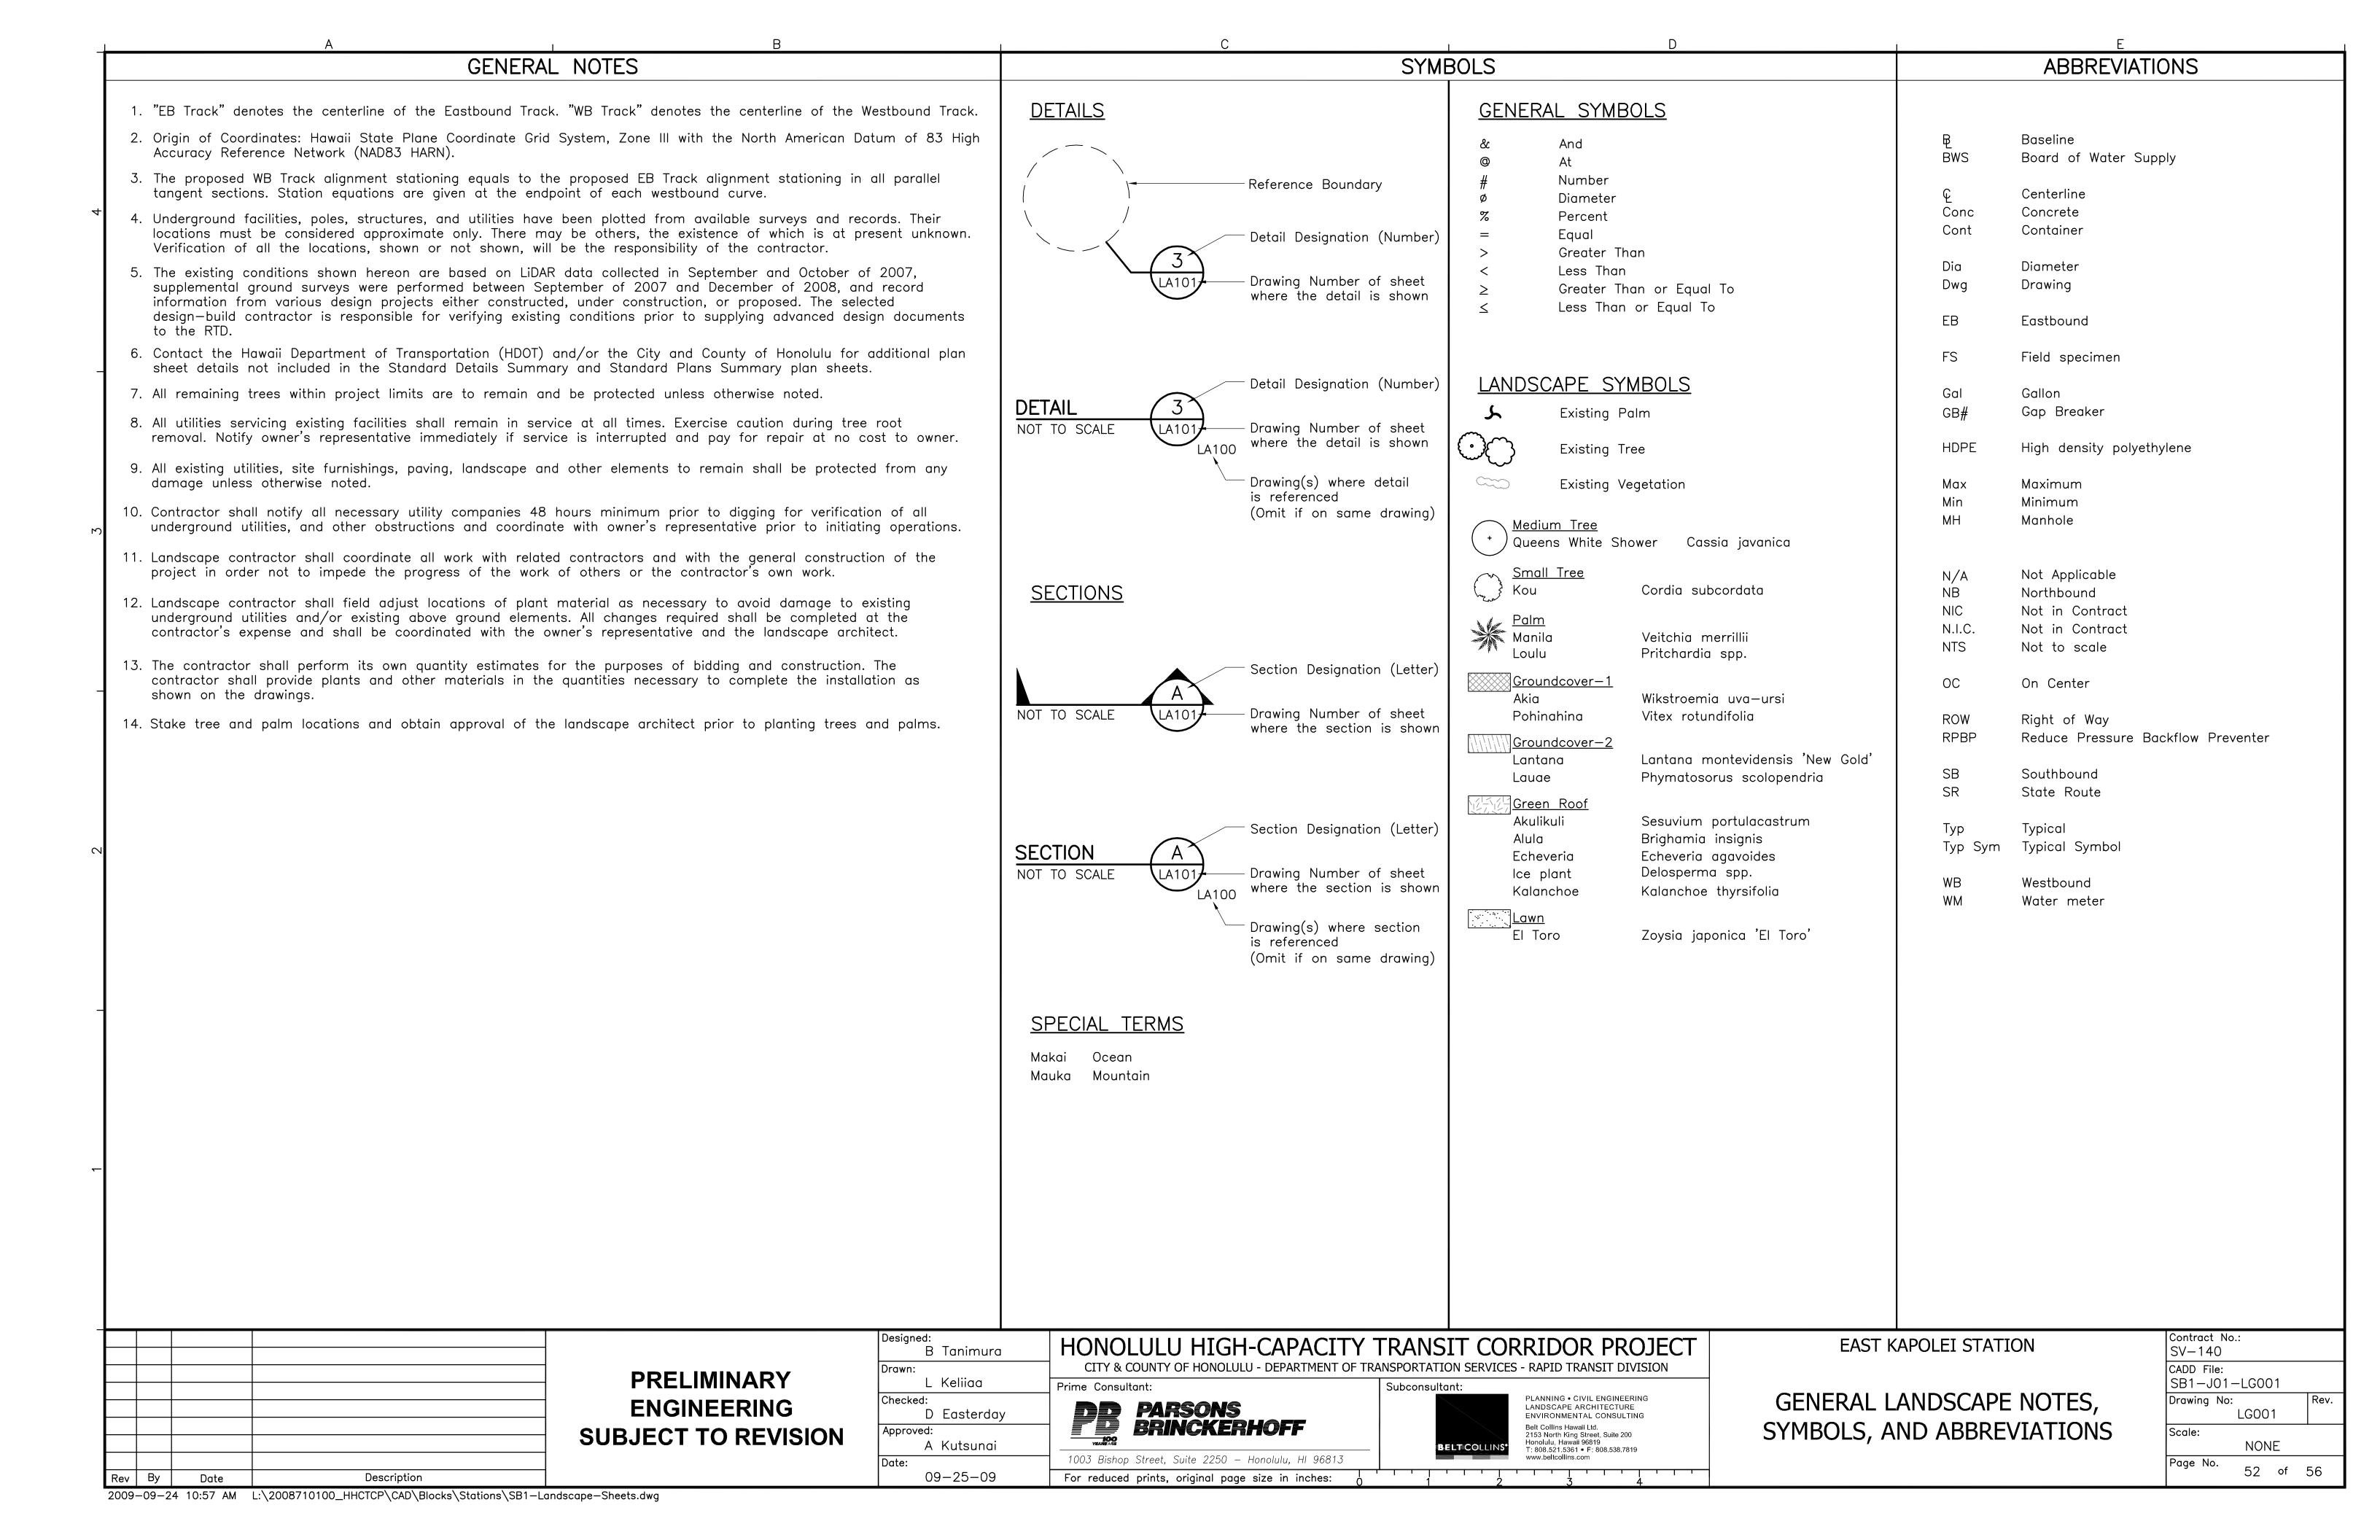

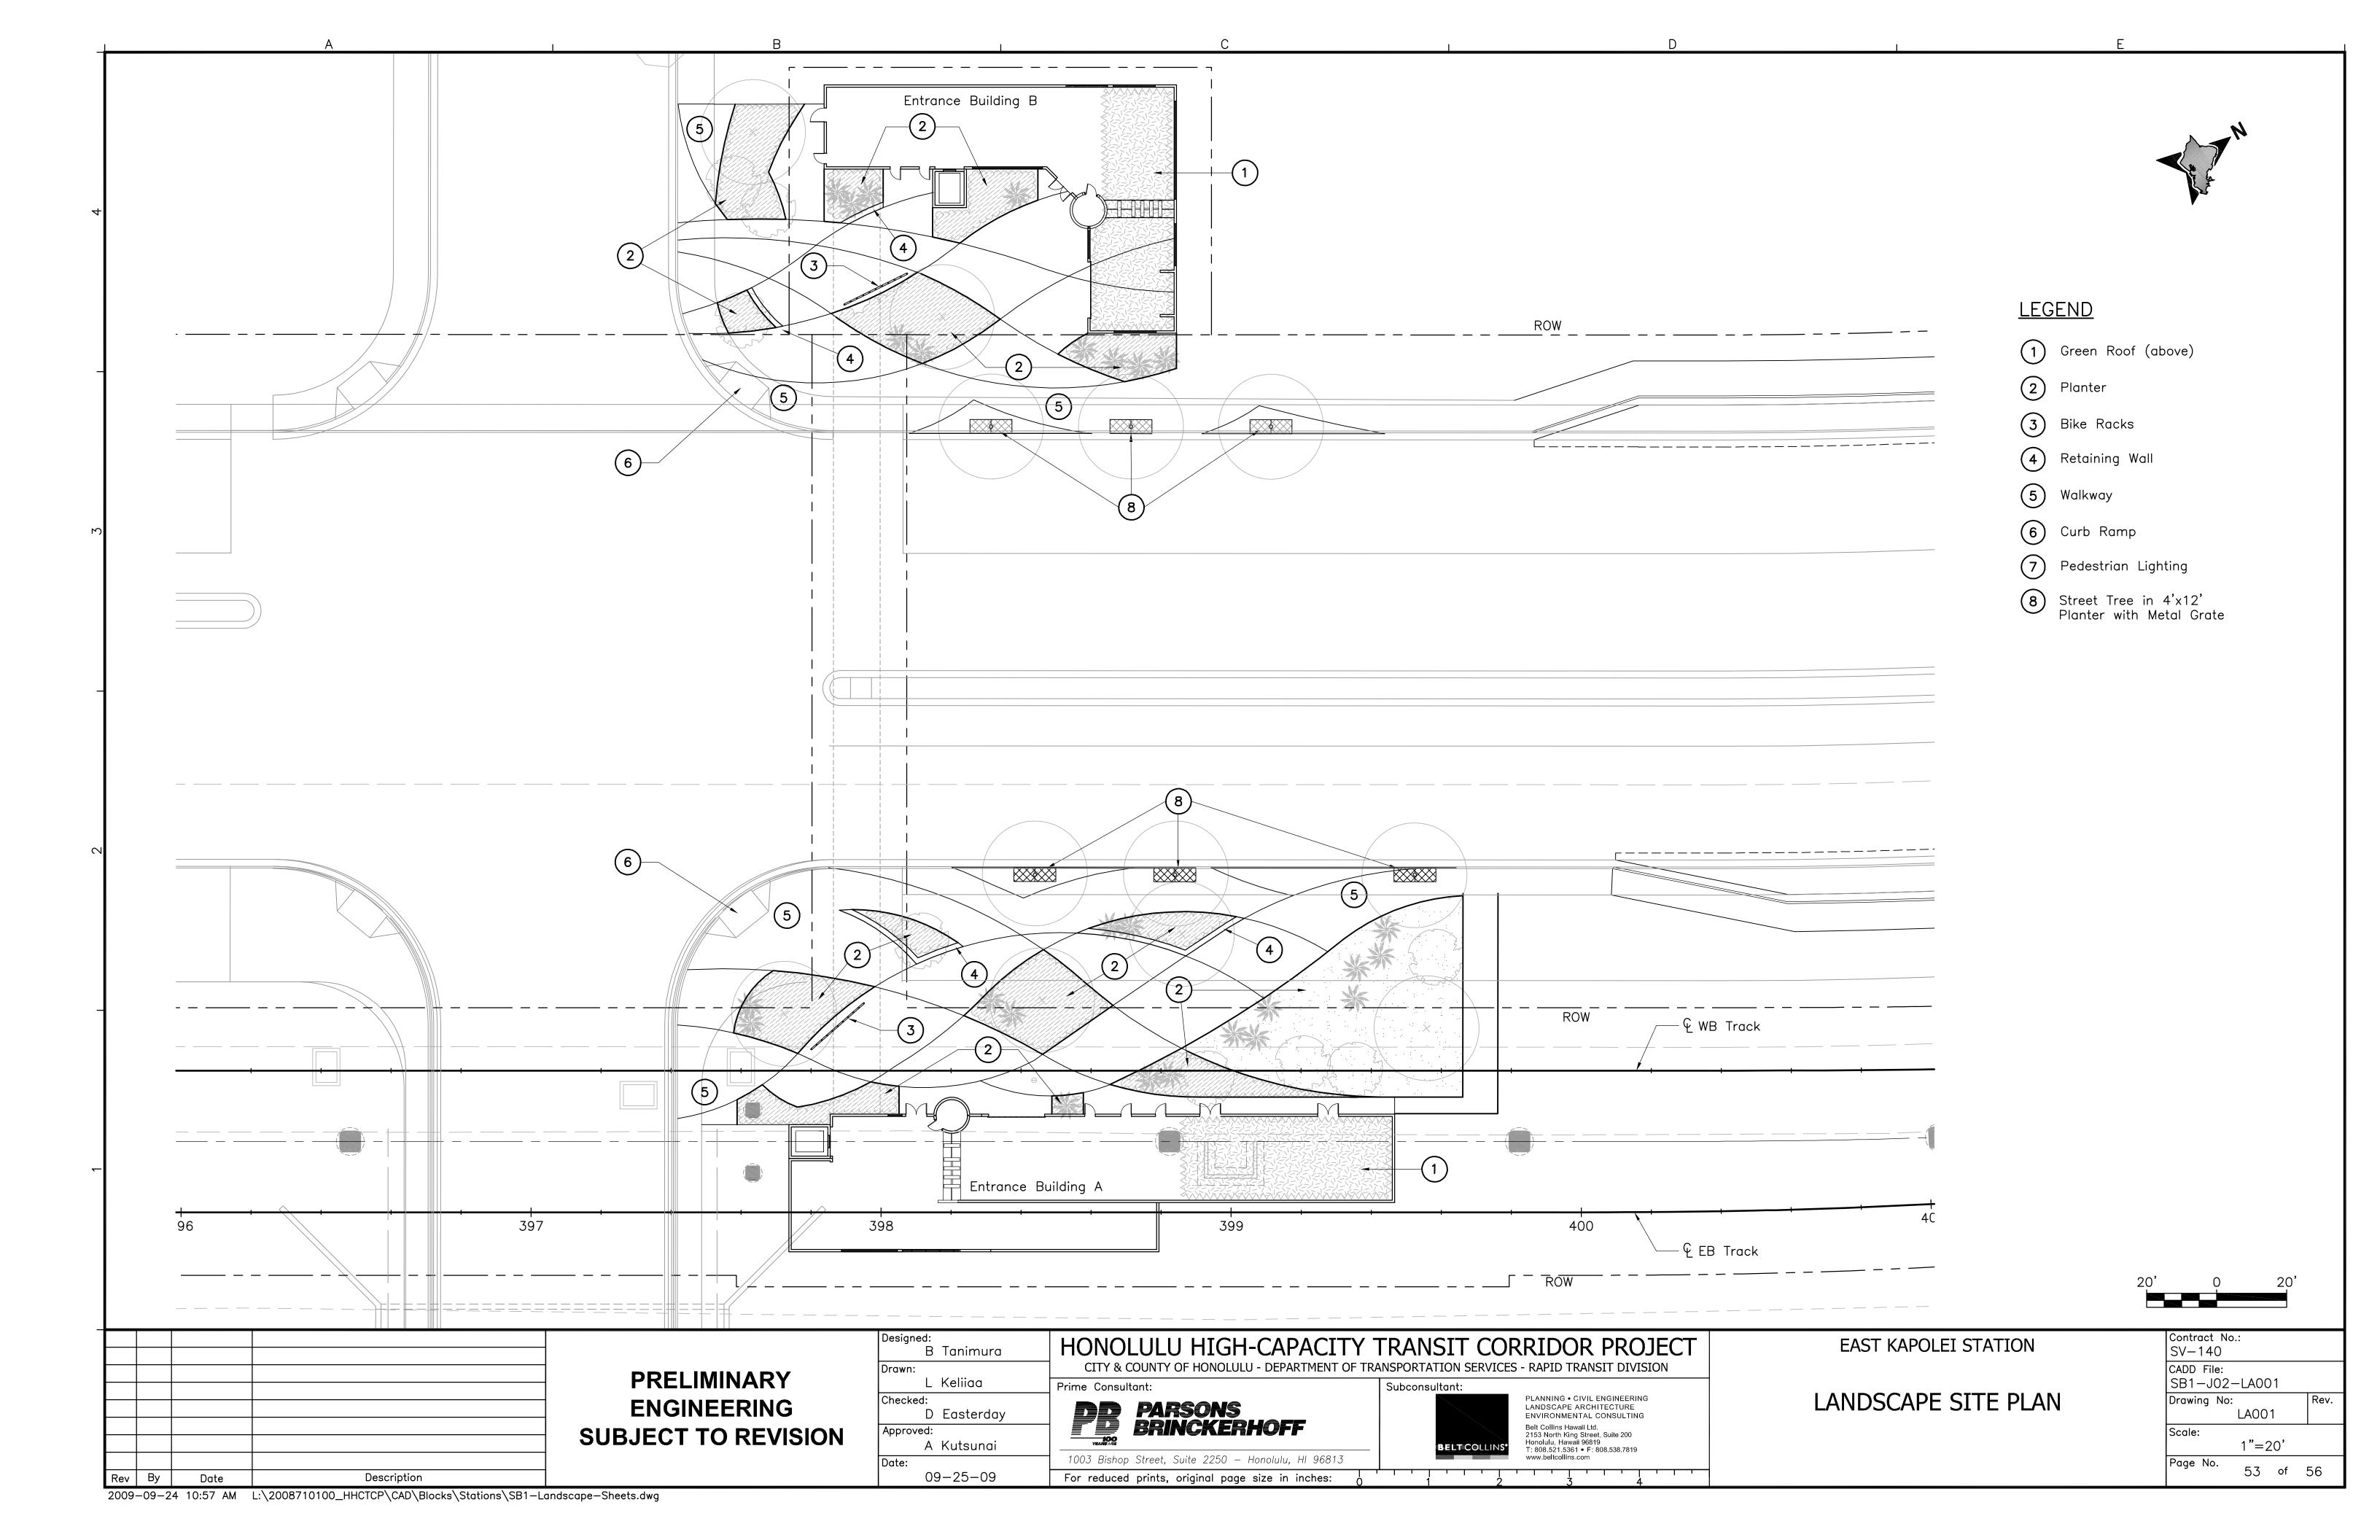

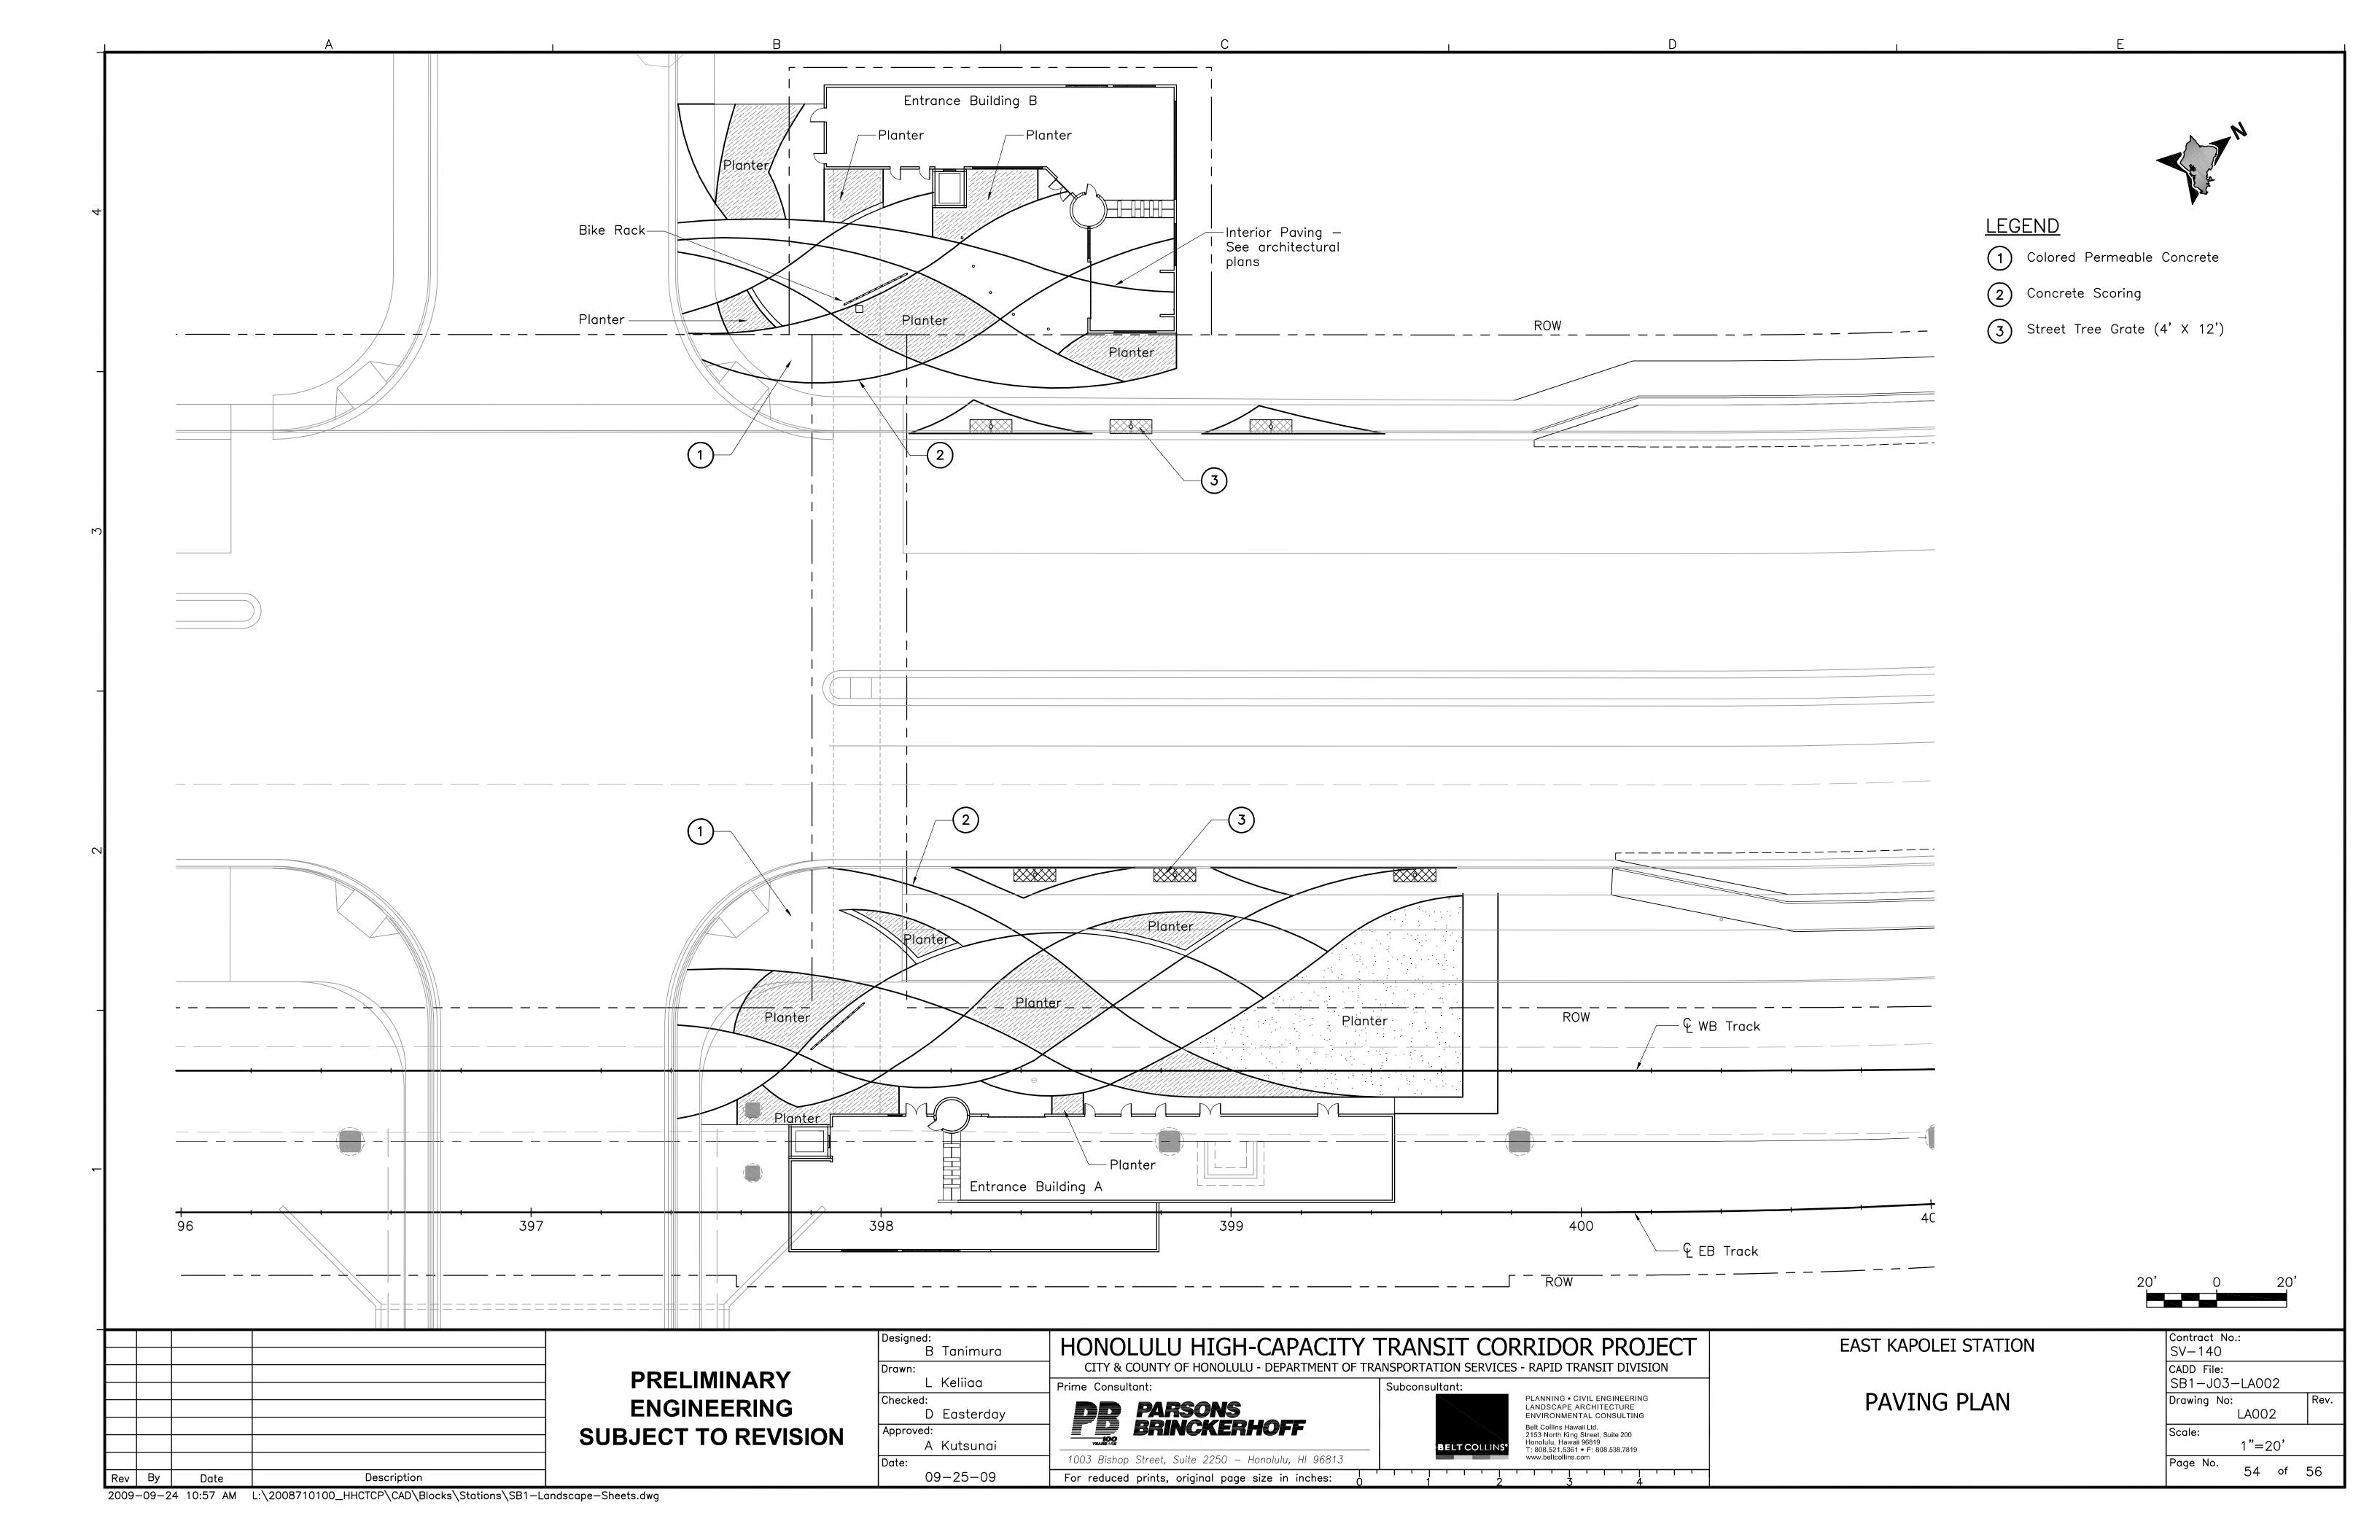


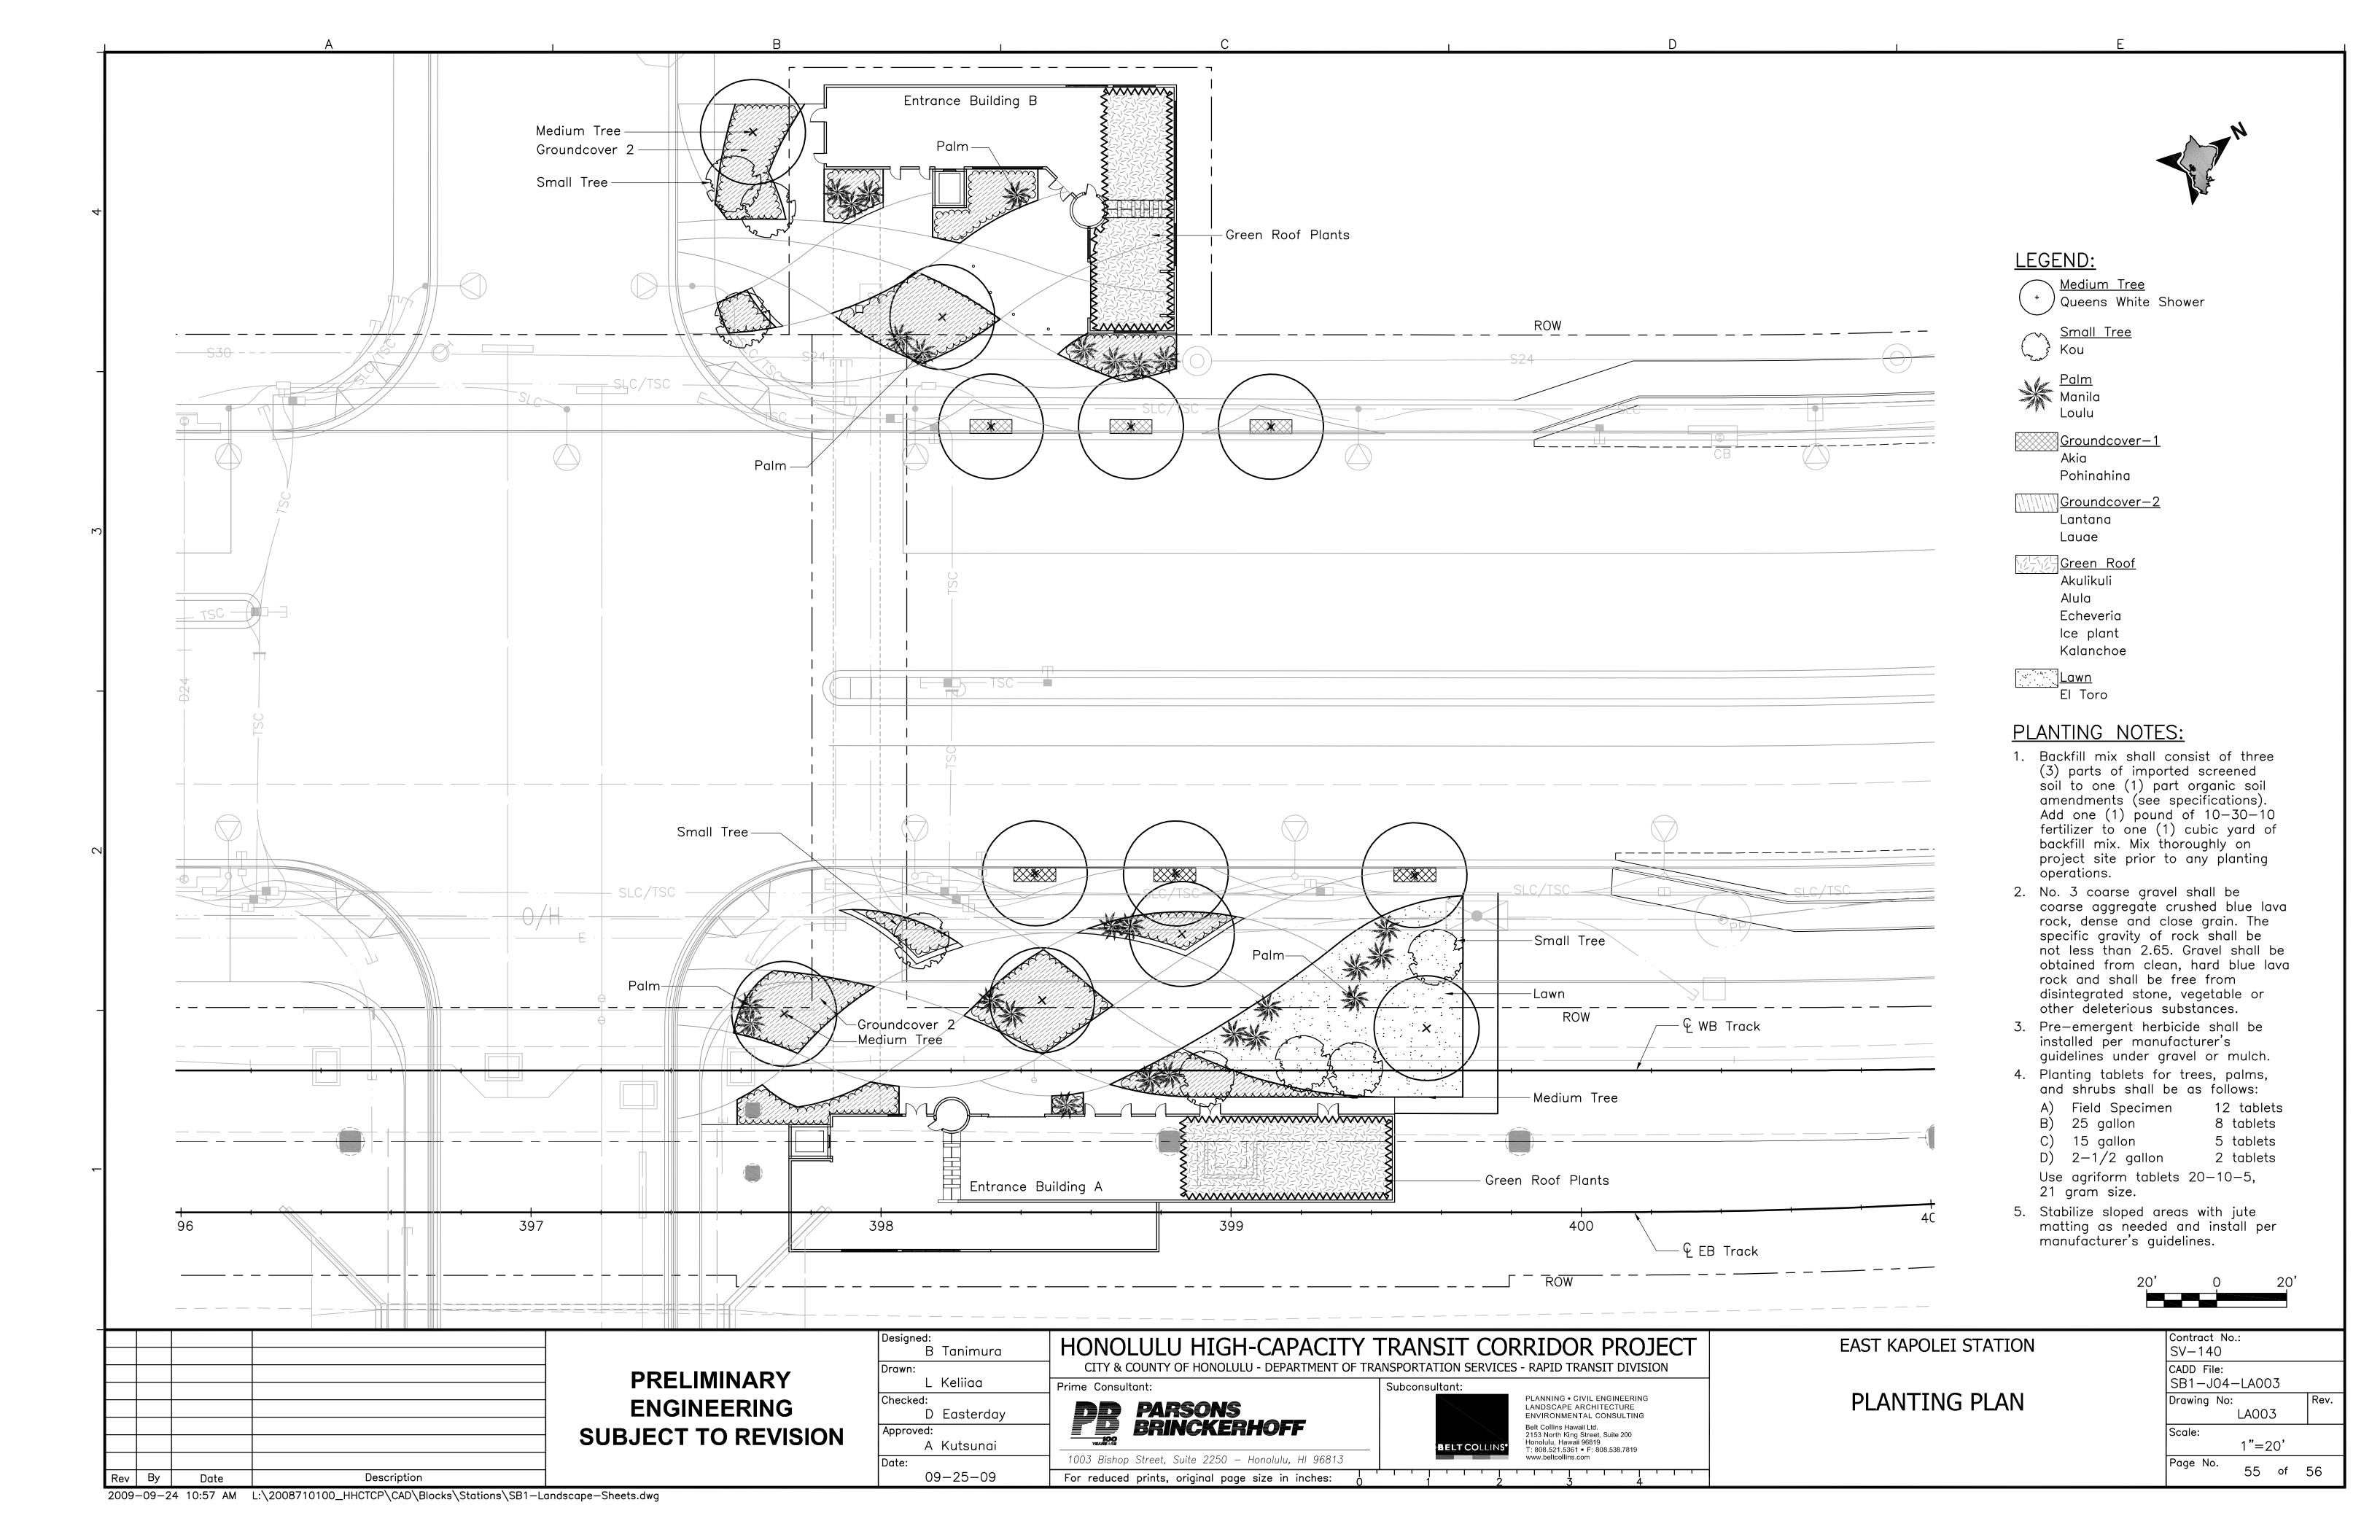


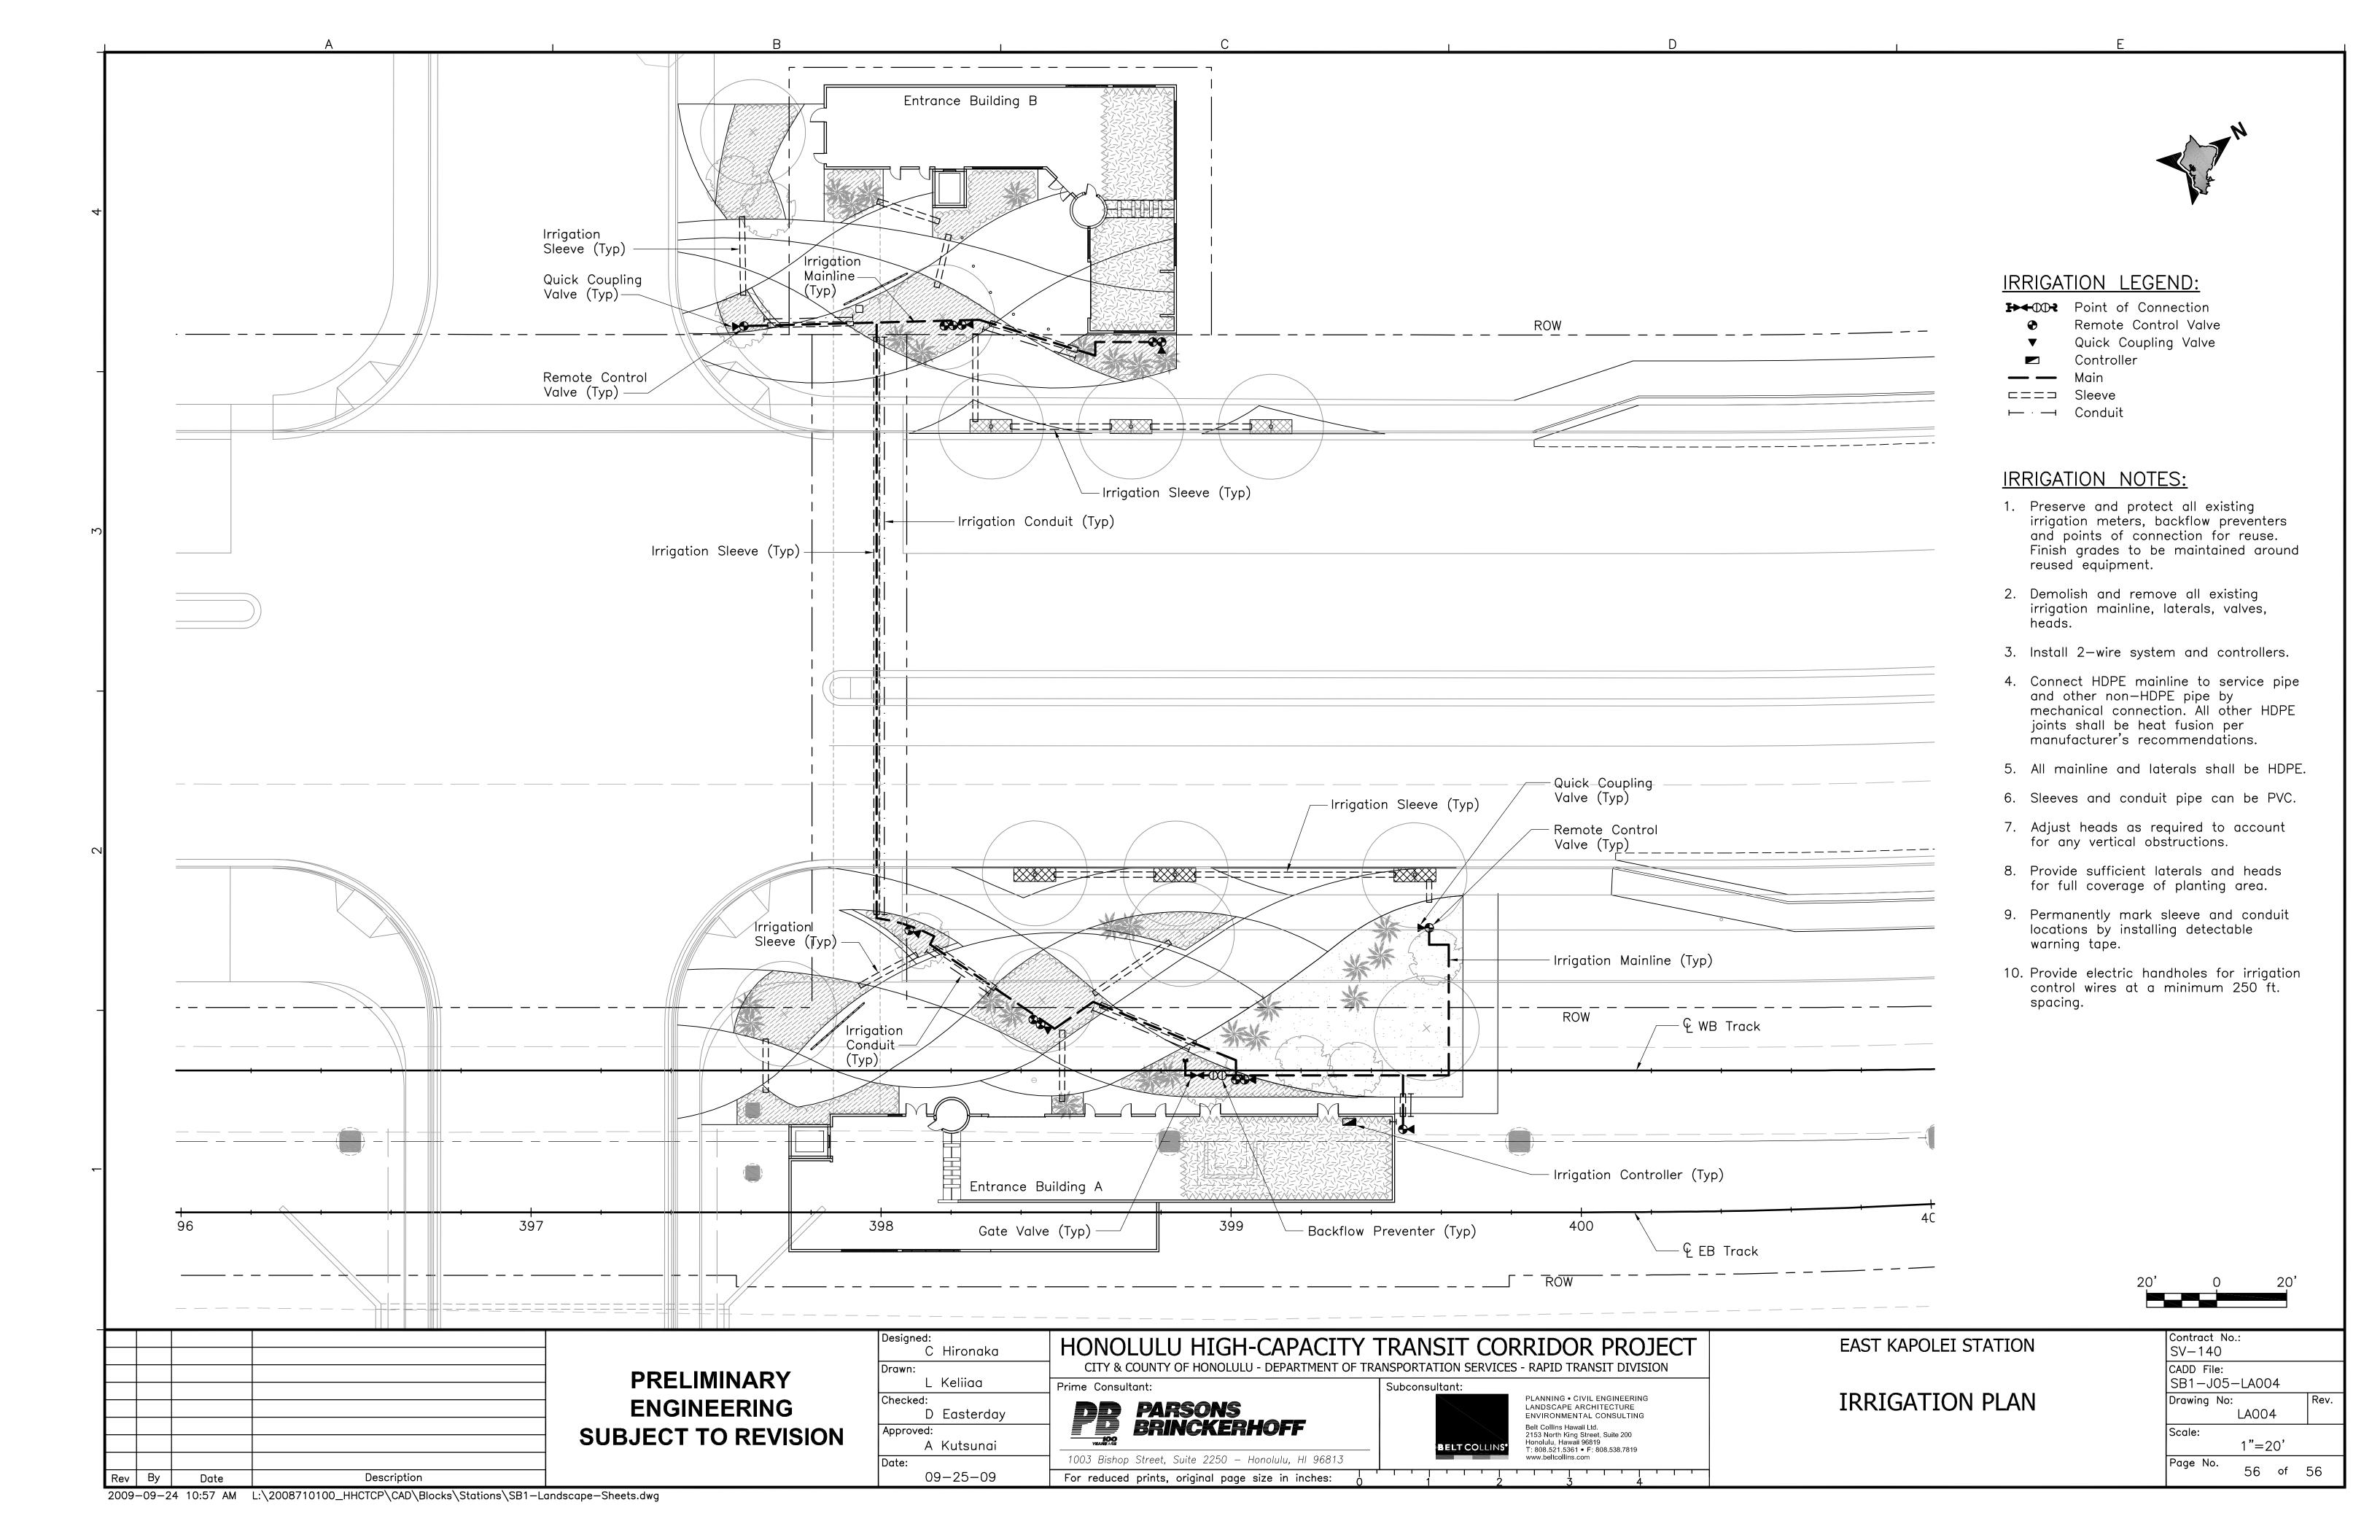


# **EAST KAPOLEI STATION**

APPENDIX A - INFORMATIVE DRAWINGS

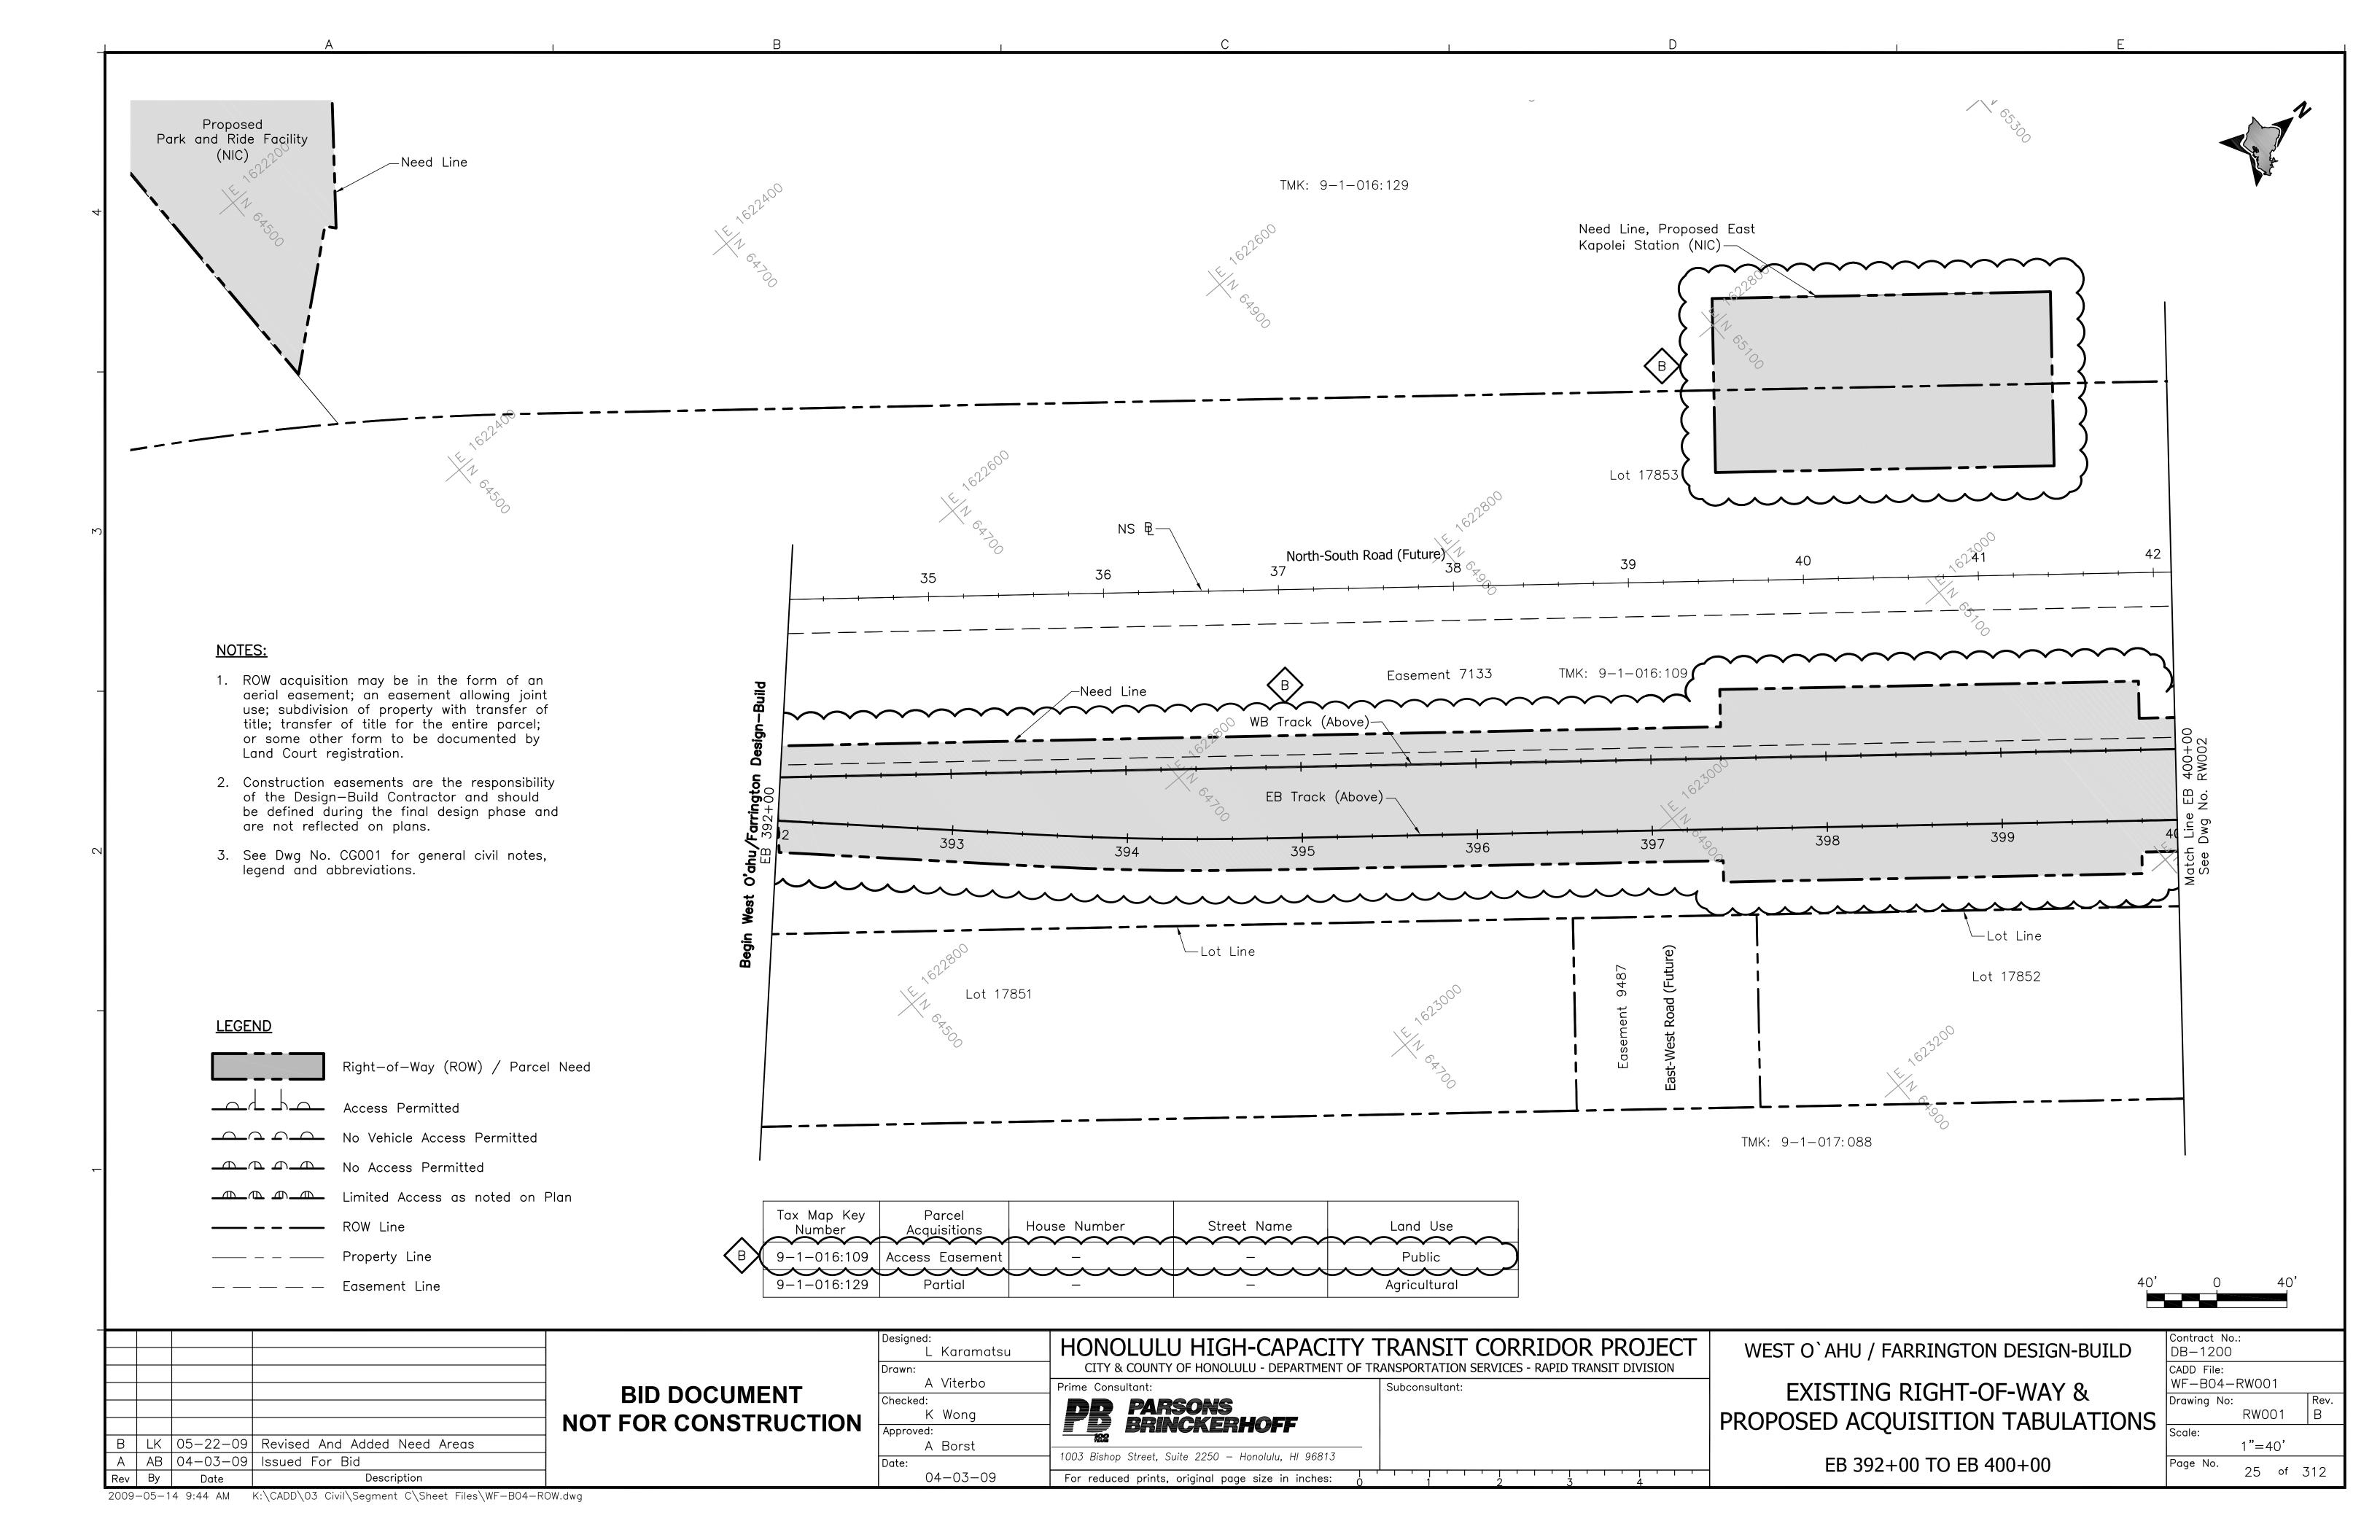

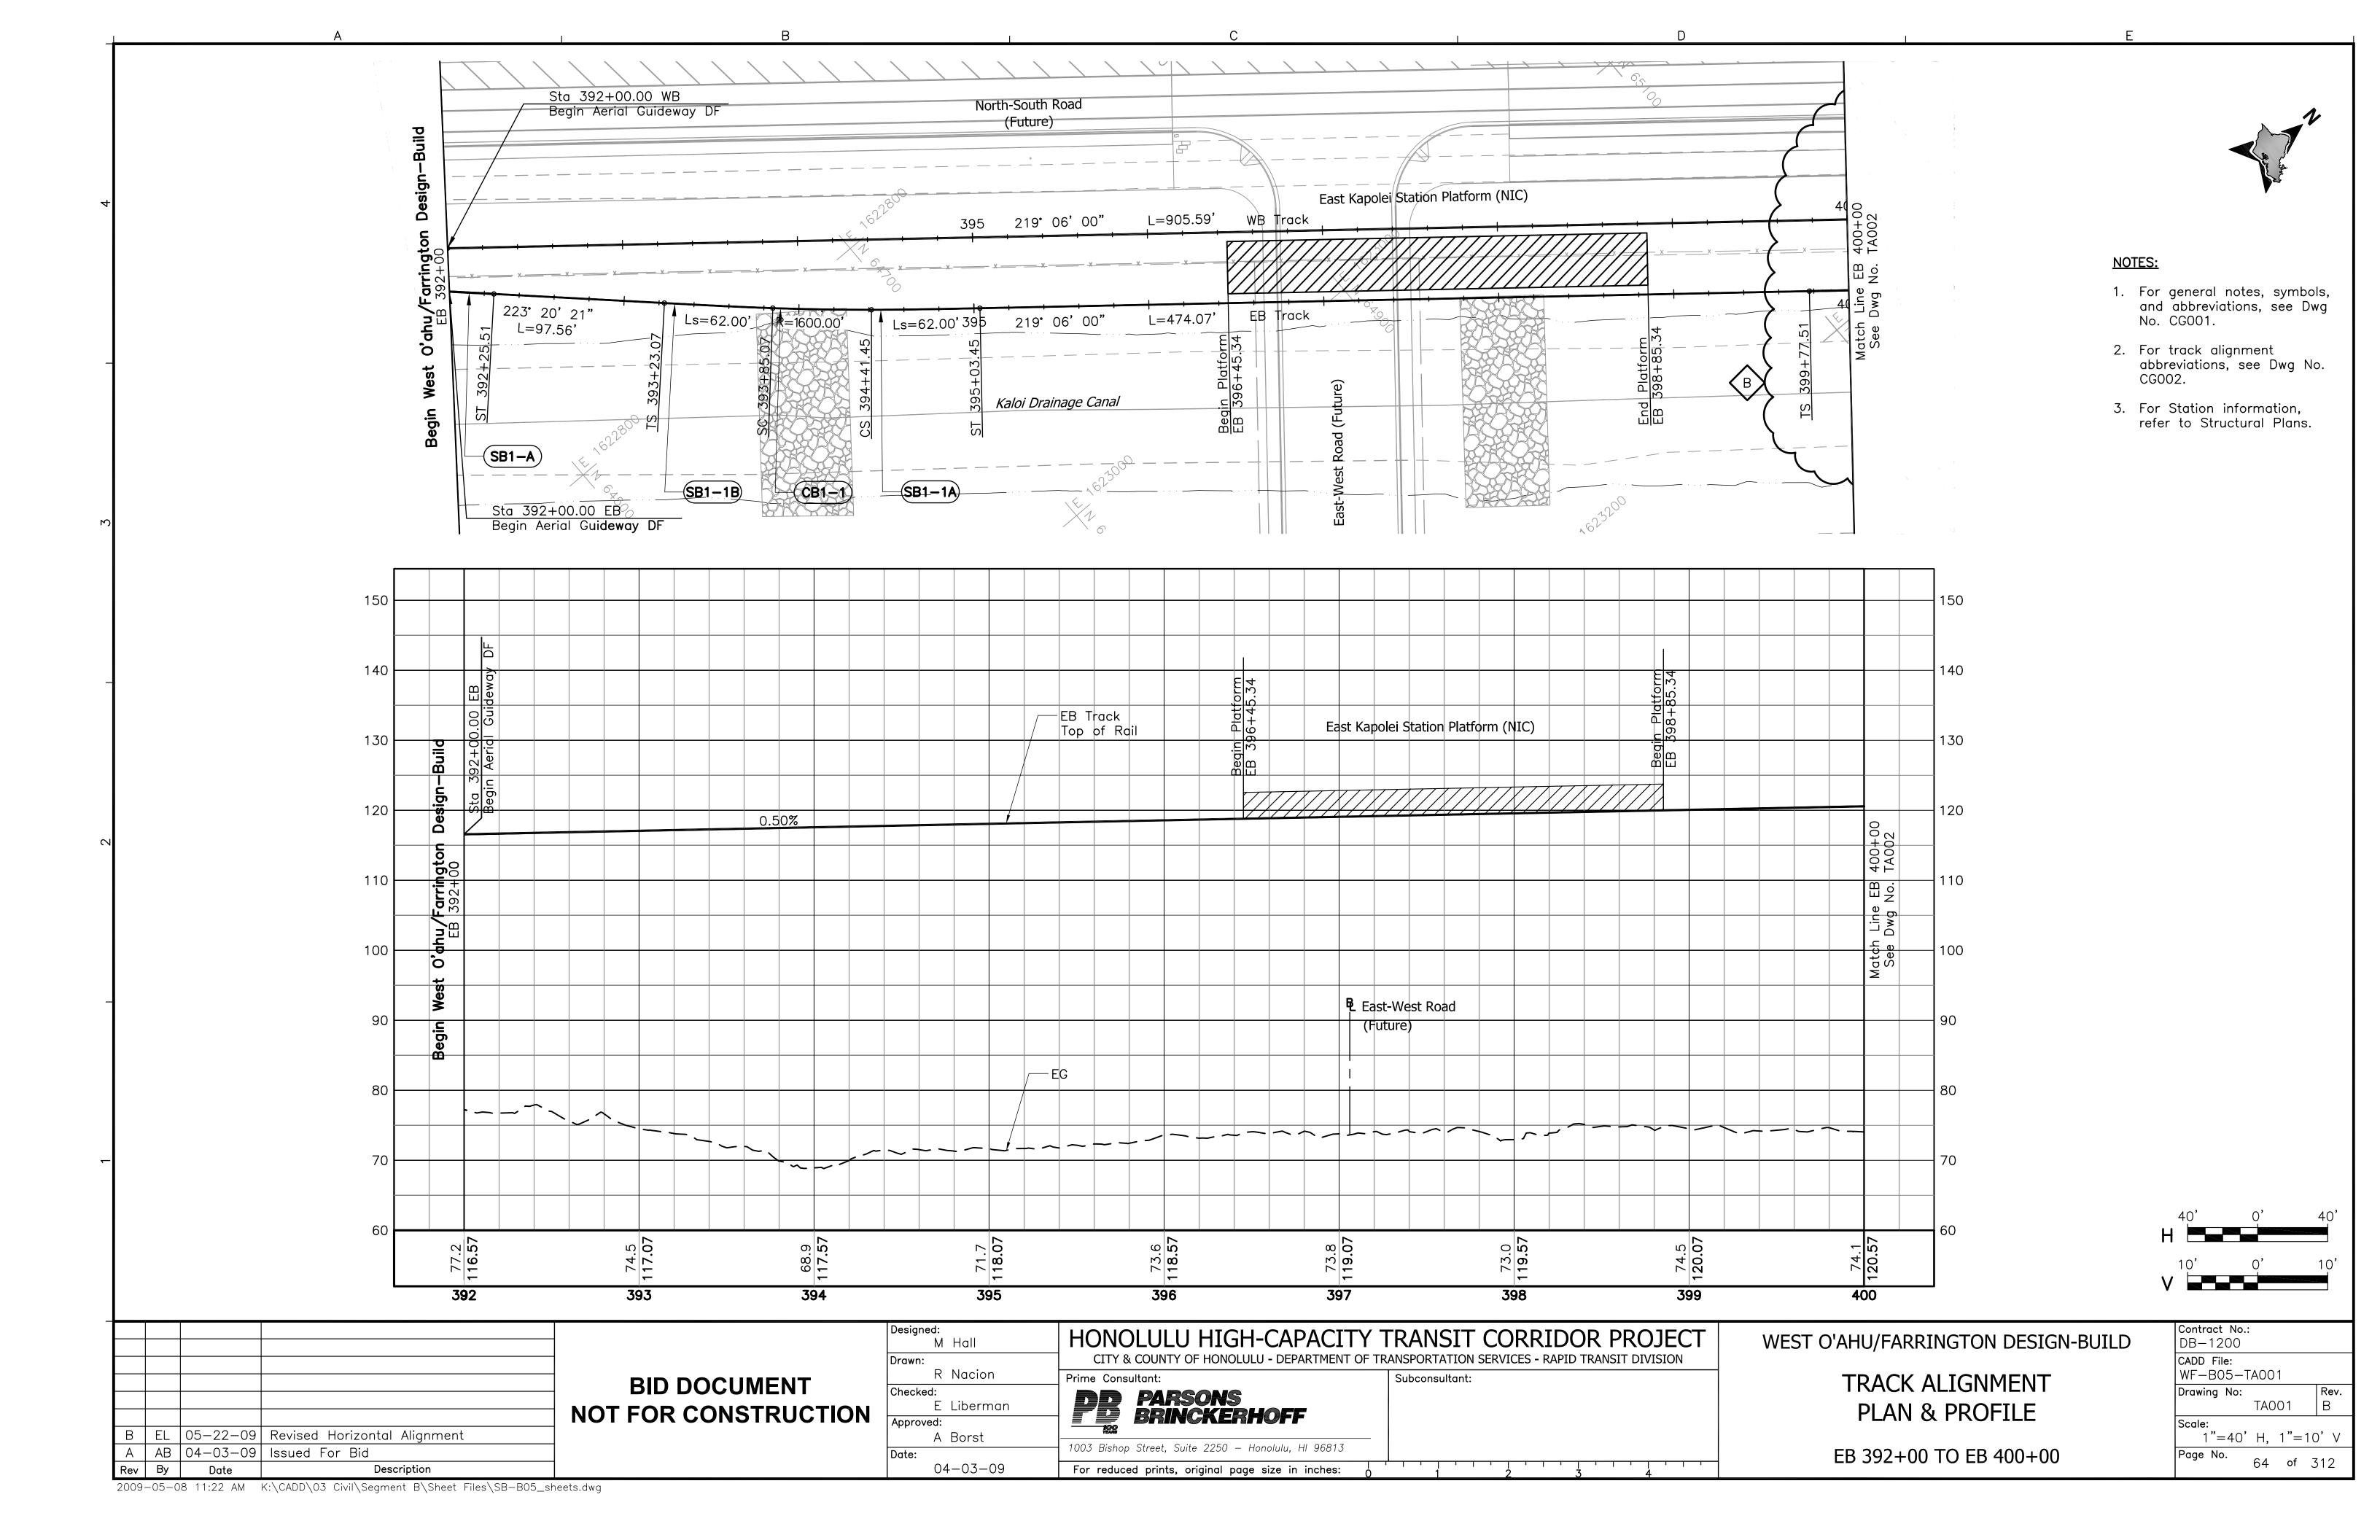

ALIGNMENT: SEG B - WB Track ALIGNMENT: SEG B — EB Track Northing Type Type Northing Easting Easting Curve No Station Data Curve No Station Data Element Element 1622635.489 1622648.046 466.05 BEG: 370+00.00 62489.744 461.62 370+00.00 62483.554 Di = 153° 45' 40.00" Di = 153° 45' 40.00" 1622443.959 1622429.440 374+61.62 62903.794 374+66.05 62901.584 Ls =133.00 Ls =133.00 937.00' Ts =999.90' Ts =SB1-B SB1-B  $\Theta s = 02^{\circ} 50' 13.41'$  $\Theta s = 02^{\circ} 48' 28.04"$ 1622387.140 1622372.601 375+94.62 63024.031 375+99.05 63021.812 69° 34′ 40.56″ 65° 20' 20.00" | = V=40 mph V=40 mph 1357.00 1343.00 1622001.887 1622015.178 63800.665 1497.89 63742.034 1414.49 Ea = 2.00"Lc =Ea = 2.00"Lc =Eu = 2.72"  $\Delta = 63^{\circ} 54' 13.74"$ Eu=2.67"  $\Delta = 59^{\circ} 43' 23.92"$ 390+92.51 64429.684 1622598.473  $Dc = 04^{\circ} 13' 20.06"$  $Dc = 04^{\circ} 15' 58.51'$ 390+13.55 64364.630 1622523.947 SB1-A SB1-A 1622688.134 1622606.121 392+25.51 64527.898 391+46.55 64469.190 97.56 L =Di = 223° 20′ 20.56″ 1622755.093 393+23.07 64598.856 Ls =62.00 90.22 Ts = SB1-1B  $\Theta s = 01^{\circ} 06' 36.38"$ 1622797.351 393+85.07 64644.222  $I = 04^{\circ} 14' 20.56"$ V=30 mph 1600.00' CB1-1 64664.472 1622817.011 56.38 Ea = 1.00"Lc =Eu = 1.23" $\Delta = 02^{\circ} 01' 07.80"$ 64686.626 1622834.498 394+41.45  $Dc = 03^{\circ} 34' 51.55"$ SB1-1A 1622873.909 395+03.45 64734.486  $\sim\sim\sim$ 905.59' 474.07  $Di = 219^{\circ} 06' 00.00$  $Di = 219^{\circ} 06' 00.00'$ East Kapolei Station East Kapolei Station 396+45.34 396+45.34 398+85.34 398+85.34 399+77.51 65102.383 1623172.891 1623177.256 400+34.27 65171.970 78.00 78.00 Ls =388.17 391.28 Ts =SB2-B SB2-B 01° 25' 14.00" 01°24'28.89"  $\Theta$ s = 1623221.585 65232.905 1623225.945 401+12.27 400+55.51 65163.314 25° 01' 42.46" 25° 01' 42.46' V=35 mph V=35 mph 1587.00' 1573.00 R =R =Ea=1.25" 1623419.661 Ea=1.25" 1623422.065 65406.033 CB2 65473.209 615.25 PI: 609.13 Lc =Lc =22° 11' 14.45" Eu=1.81" 22° 12' 44.68" Eu=1.83"  $Dc = 03^{\circ} 36' 37.15"$ 03° 38' 32.83" 406+70.76 65710.070 1623495.210 65774.233 1623496.854 407+21.40 Dc =SB2-A SB2-A 1623514.793 65849.732 1623516.443 407+48.76 65785.569 408+11.40 397.88 460.53 Di = 194° 04' 17.54" Di = 194° 04' 17.54" Contract No.: DB-1200 HONOLULU HIGH-CAPACITY TRANSIT CORRIDOR PROJECT WEST O'AHU/FARRINGTON DESIGN-BUILD M Hall CITY & COUNTY OF HONOLULU - DEPARTMENT OF TRANSPORTATION SERVICES - RAPID TRANSIT DIVISION CADD File: Drawn: WF-B06-TA101 R Nacion Prime Consultant: TRACK ALIGNMENT DATA **BID DOCUMENT** Checked: Drawing No: **PARSONS** TA101 E Liberman NOT FOR CONSTRUCTION BRINCKERHOFF Scale: B EL 05-22-09 Revised Horizontal Alignment N/A A Borst 1003 Bishop Street, Suite 2250 — Honolulu, HI 96813 A AB 04-03-09 Issued For Bid SHEET 1 OF 8 103 of 312 04-03-09 Description For reduced prints, original page size in inches: 2009-05-11 10:44 AM K:\CADD\03 Civil\Control Points\WF-B06\_TRCK-data.dwg

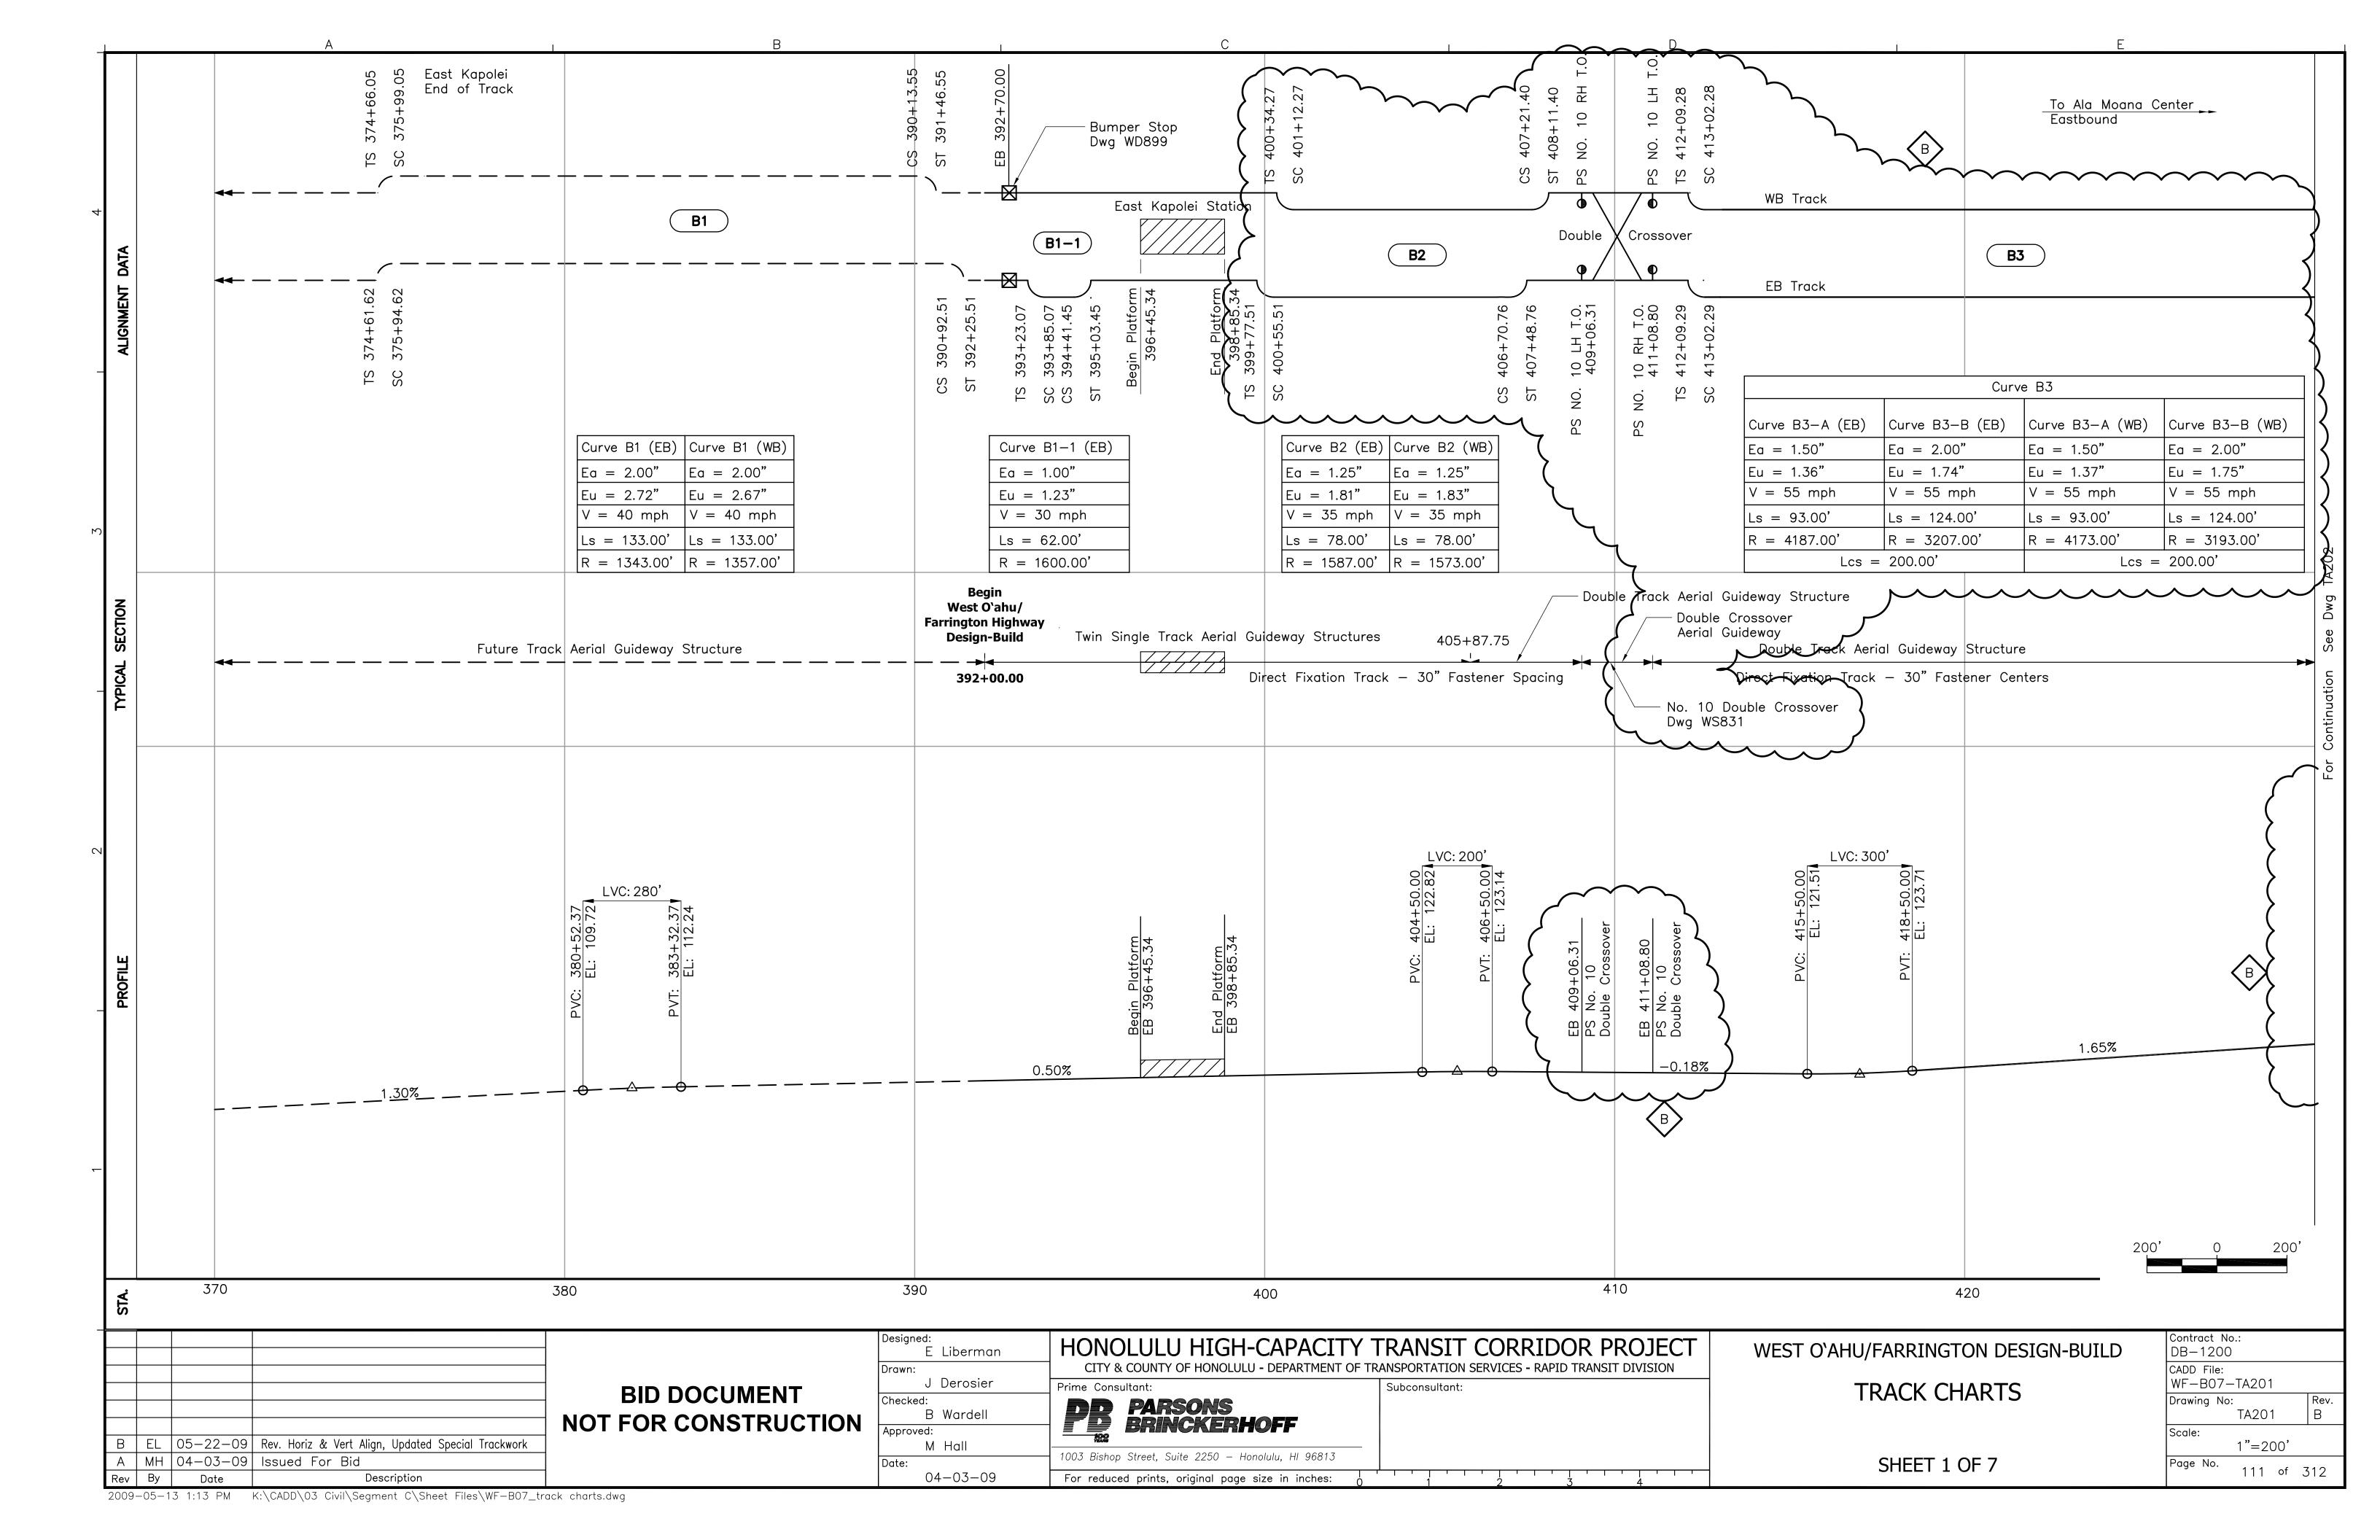

## ROADWAY HORIZONTAL CONTROL DATA - FARRINGTON HIGHWAY BASELINE - FH, FHI, FHO

|  | NUMBER | TYPE | STATION  | NORTHING | EASTING    | BEARING      | DISTANCE | Δ         | R       | Т      | Lc      | CURVE NO. |
|--|--------|------|----------|----------|------------|--------------|----------|-----------|---------|--------|---------|-----------|
|  |        |      |          |          |            |              |          |           |         |        |         |           |
|  | FH ·   | POB  | 48+00.00 | 75424.84 | 1627455.43 | 268° 45' 38" | 2183.41  | -         | -       | -      | -       | -         |
|  |        | PC   | 69+83.41 | 75472.07 | 1629638.32 | -            | -        | 27°34'00" | 2864.83 | 702.79 | 1378.35 | FH-1      |
|  |        | PT   | 83+61.76 | 75825.91 | 1630956.76 | 241° 11' 38" | 758.47   | -         | -       | -      | -       | -         |
|  |        | POE  | 91+20.23 | 76191.38 | 1631621.38 | -            | -        | -         | -       | -      | -       | -         |
|  |        | -    | -        | -        | _          | -            | _        |           | _       | _      | -       | -         |

"FH" 91+20.23, 0.55' RT BK= "FH" 46+66.18 AHD

|  | NUMBER | TYPE | STATION   | NORTHING | EASTING    | BEARING      | DISTANCE | Δ         | R       | Т       | Lc      | CURVE NO |
|--|--------|------|-----------|----------|------------|--------------|----------|-----------|---------|---------|---------|----------|
|  |        |      |           |          |            |              |          |           |         |         |         |          |
|  |        | POB  | 46+66.18  | 76190.90 | 1631621.64 | 241° 11' 34" | 3070.93  | -         | -       | -       | -       | -        |
|  |        | PC   | 77+37.11  | 77670.67 | 1634312.53 | -            | -        | 17°30'00" | 6875.50 | 1058.24 | 2100.00 | FH-2     |
|  | EU     | PT   | 98+37.11  | 78388.09 | 1636277.51 | 258° 41' 34" | 3390.23  | -         | -       | -       | -       | -        |
|  | FH -   | PC   | 132+27.34 | 79052.81 | 1639601.94 | -            | -        | 30°56'00" | 2864.79 | 792.68  | 1546.67 | FH-3     |
|  |        | PT   | 147+74.01 | 79741.10 | 1640966.08 | 227° 45′ 34″ | 1841.04  | -         | -       | -       | -       | -        |
|  |        | POE  | 166+15.05 | 80978.73 | 1642329.06 | -            | -        | -         | -       | -       | -       | -        |

"FH" 166+15.05 BK= "FHI" 0+00.00, 0.00' RT AHD

| NUMBER | TYPE | STATION  | NORTHING | EASTING    | BEARING      | DISTANCE | Δ | R | Т | Lc | CURVE NO. |
|--------|------|----------|----------|------------|--------------|----------|---|---|---|----|-----------|
|        |      |          |          |            |              |          |   |   |   |    |           |
| E. II  | POB  | 0+00.00  | 80978.73 | 1642329.06 | 227° 45' 34" | 2417.95  | - | - | - | -  | -         |
| FHI    | POE  | 24+17.95 | 82604.19 | 1644119.14 | -            | -        | - | - | - | -  | -         |

"FH" 166+15.05 BK= "FHO" 0+00.00, 49.99' LT AHD

| NUMBER | TYPE | STATION  | NORTHING | EASTING    | BEARING      | DISTANCE | Δ | R | Т | Lc | CURVE NO. |
|--------|------|----------|----------|------------|--------------|----------|---|---|---|----|-----------|
|        |      |          |          |            |              |          |   |   |   |    |           |
| FUO    | POB  | 0+00.00  | 81009.82 | 1642300.83 | 227° 45' 33" | 2456.15  | - | - | - | -  | -         |
| FHO    | POE  | 24+56.15 | 82660.96 | 1644119.18 | -            | -        | - | - | - | -  | -         |

#### ROADWAY HORIZONTAL CONTROL DATA - NORTH-SOUTH ROADWAY BASELINE - NS

| NUMBER | TYPE   | STATION   | NORTHING | EASTING    | BEARING      | DISTANCE | Δ         | R       | Т       | Lc      | CURVE NO. |
|--------|--------|-----------|----------|------------|--------------|----------|-----------|---------|---------|---------|-----------|
|        |        |           |          |            |              |          |           |         |         |         |           |
|        | POB    | 0+00.00   | 61447.57 | 1622950.08 | 169° 35' 38" | 95.47    | -         | -       | -       | -       | -         |
|        | PC     | 0+95.47   | 61541.47 | 1622932.84 | -            | -        | 15°48'20" | 1320.00 | 183.23  | 364.13  | -         |
|        | PT     | 4+59.60   | 61886.07 | 1622818.81 | 153° 47' 18" | 1157.84  | -         | -       | -       | -       | -         |
|        | PC     | 16+17.44  | 62924.85 | 1622307.40 | -            | -        | 65°20'20" | 1449.00 | 929.15  | 1652.41 | -         |
|        | PT     | 32+69.85  | 64479.24 | 1622483.34 | 219° 07' 38" | 981.54   | -         | -       | -       | -       | -         |
| NS     | PC     | 42+51.39  | 65240.67 | 1623102.74 | -            | -        | 25°06'00" | 1551.00 | 345.27  | 679.46  | -         |
|        | PT     | 49+30.85  | 65843.48 | 1623404.30 | 194° 01' 38" | 483.94   | -         | -       | -       | -       | -         |
|        | PC     | 54+14.79  | 66312.99 | 1623521.60 | -            | -        | 60°40'00" | 4051.00 | 2370.38 | 4289.33 | -         |
|        | PT     | 97+04.12  | 70240.15 | 1622372.76 | 133° 21' 38" | 3667.39  | -         | -       | -       | -       | -         |
|        | PC     | 133+71.52 | 72758.13 | 1619706.38 | -            | -        | 27°38'34" | 1640.00 | 403.47  | 791.23  | -         |
|        | PT/POE | 141+62.75 | 73144.45 | 1619024.66 | -            | -        | -         | -       | -       | -       | -         |

A AB 04-03-09 Issued For Bid Description

**BID DOCUMENT** NOT FOR CONSTRUCTION

L Karamatsu R Angkaw Checked: A Borst 04-03-09

HONOLULU HIGH-CAPACITY TRANSIT CORRIDOR PROJECT Prime Consultant:

PARSONS BRINCKERHOFF

For reduced prints, original page size in inches:

CITY & COUNTY OF HONOLULU - DEPARTMENT OF TRANSPORTATION SERVICES - RAPID TRANSIT DIVISION Subconsultant:

WEST O'AHU/FARRINGTON DESIGN BUILD


ROADWAY HORIZONTAL CONTROL DATA

SHEET 1 OF 2

Contract No.: DB-1200 CADD File: WF-B12-RP201 Drawing No: RP201 NTS

160 of 312

2009-03-25 2:32 PM K:\CADD\03 Civil\Segment C\Sheet Files\WF-B12\_Data.dwg

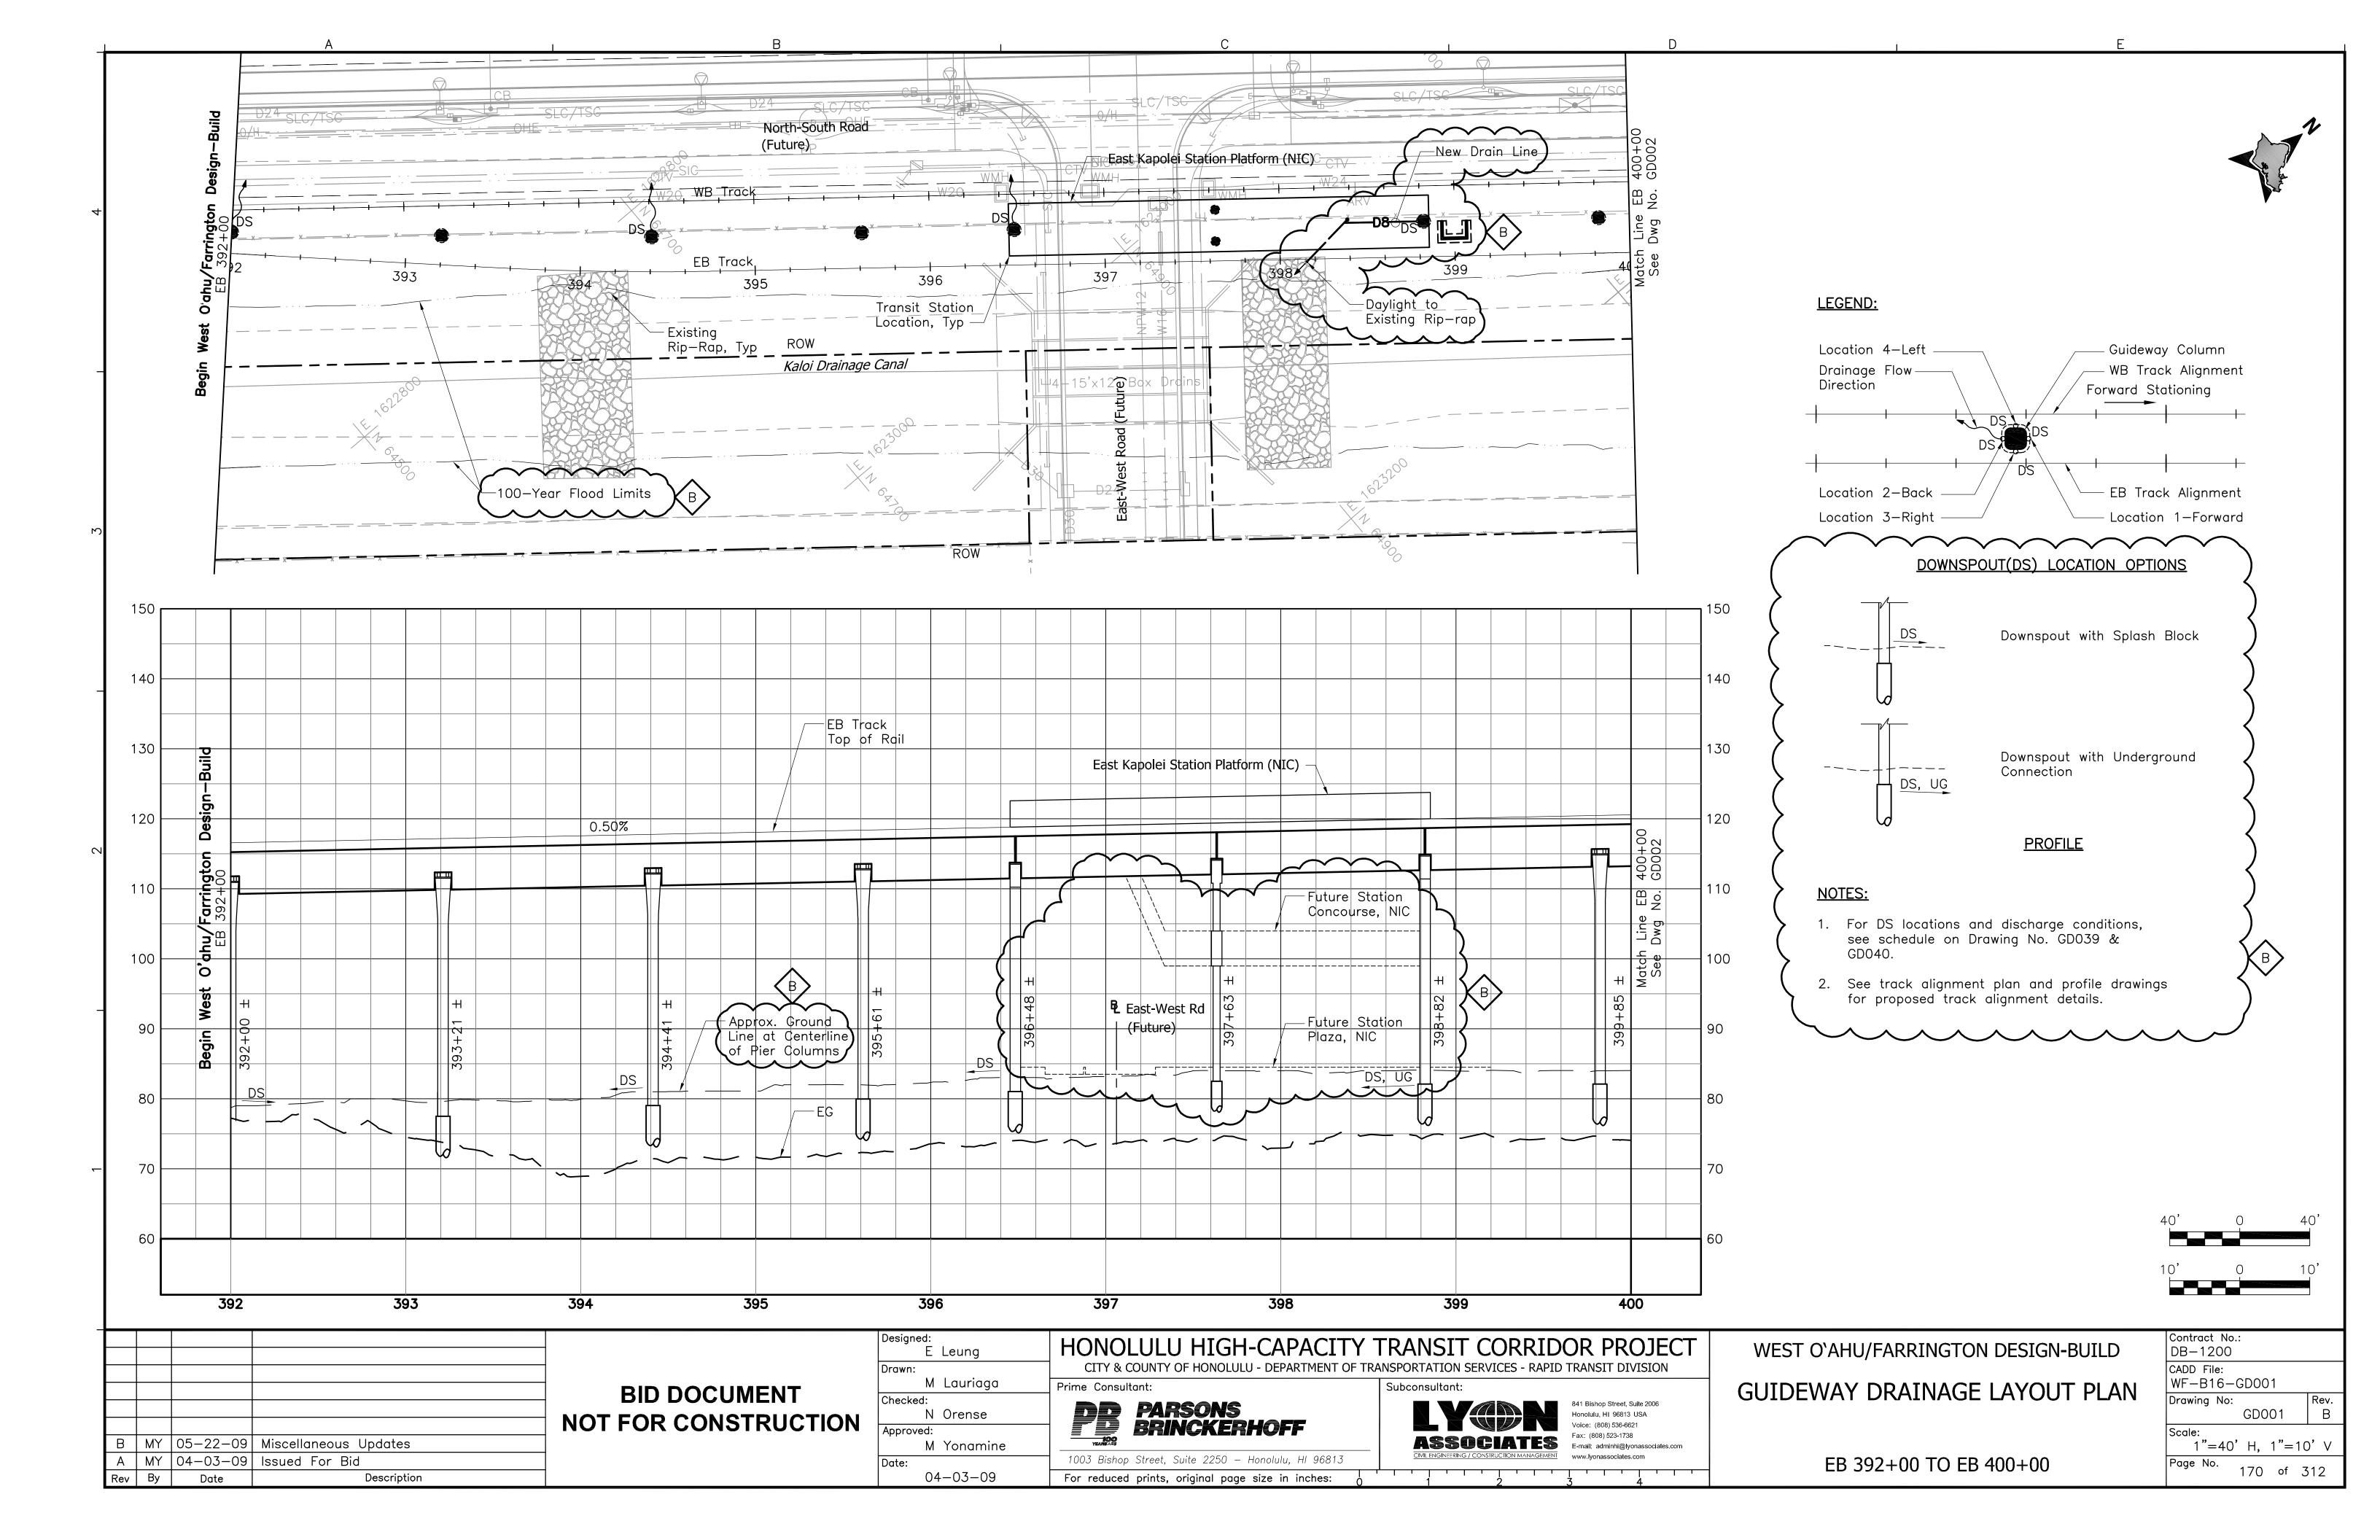

⊂Guideway Column - Łocation, Typ ---Kaloi Drainage Channei ₩4-15'x12' Box Drains NOTE: HDOT North—South Road Phase 1B, East Kapolei Offsite Trunk Sewer, and East Kapolei Water Transmission Main Project are under construction by others and shown for informational purposes only (estimated completion to be January 2010). Any field modifications are not reflected on these drawings. The utility symbols used for this HDOT project have not been modified to match standard HHCTP symbols. Designed:
N/A Contract No.: DB-1200 HONOLULU HIGH-CAPACITY TRANSIT CORRIDOR PROJECT WEST O'AHU/FARRINGTON DESIGN-BUILD CITY & COUNTY OF HONOLULU - DEPARTMENT OF TRANSPORTATION SERVICES - RAPID TRANSIT DIVISION CADD File: WF-D02-UP001 Drawn: D Toba Prime Consultant: Subconsultant: COMPOSITE PLAN **BID DOCUMENT** Drawing No: Checked: PARSONS BRINCKERHOFF UP001 H Andrews **EXISTING UTILITIES** NOT FOR CONSTRUCTION B JY 05-22-09 Misc. Revisions 1"=40' J Yamamoto

1003 Bishop Street, Suite 2250 — Honolulu, HI 96813

For reduced prints, original page size in inches:

04-03-09

EB 390+00 TO EB 400+00


31 of 314


A JY 04-03-09 Issued For Bid


Description


Date


36 North-South Road (Future) 2 S 4 B WB Track ∕—Guideway Column Location, Typ EB Track 393 Kaloi Drainage Canal ROW NOTE: NOTES: Sandwich Isles Communications (SIC) line is a proposed future communication utility project by others and shown for informational purposes only. The symbols for SIC line are carried from the project design and have not been modified to match standard HHCTCP symbols. Provide pole riser conduits in complement indicated up to applicable location on pole. Contract No.: DB-1200 HONOLULU HIGH-CAPACITY TRANSIT CORRIDOR PROJECT WEST O'AHU/FARRINGTON DESIGN-BUILD F Hirakami CITY & COUNTY OF HONOLULU - DEPARTMENT OF TRANSPORTATION SERVICES - RAPID TRANSIT DIVISION CADD File: WF-D03-UP201 Drawn: D Saito UTILITY RELOCATION PLAN Prime Consultant: **BID DOCUMENT** 286 Kalihi Street Honolulu, Hawaii 96819 Phone: (808) 848-8622 Fax: (808) 848-5574 E-Mail: info@mkhawaii.com Drawing No: Checked: **PARSONS** UP201 P Uyeda **ELECTRICAL & COMMUNICATIONS** NOT FOR CONSTRUCTION BRINCKERHOFF **MKengineers** B FKH 05-22-09 Update Drawing 1"=20' P Uyeda 1003 Bishop Street, Suite 2250 - Honolulu, HI 96813 A FKH 04-03-09 Issued For Bid EB 392+00 TO EB 397+00 147 of 314 04-03-09 Date Description For reduced prints, original page size in inches:

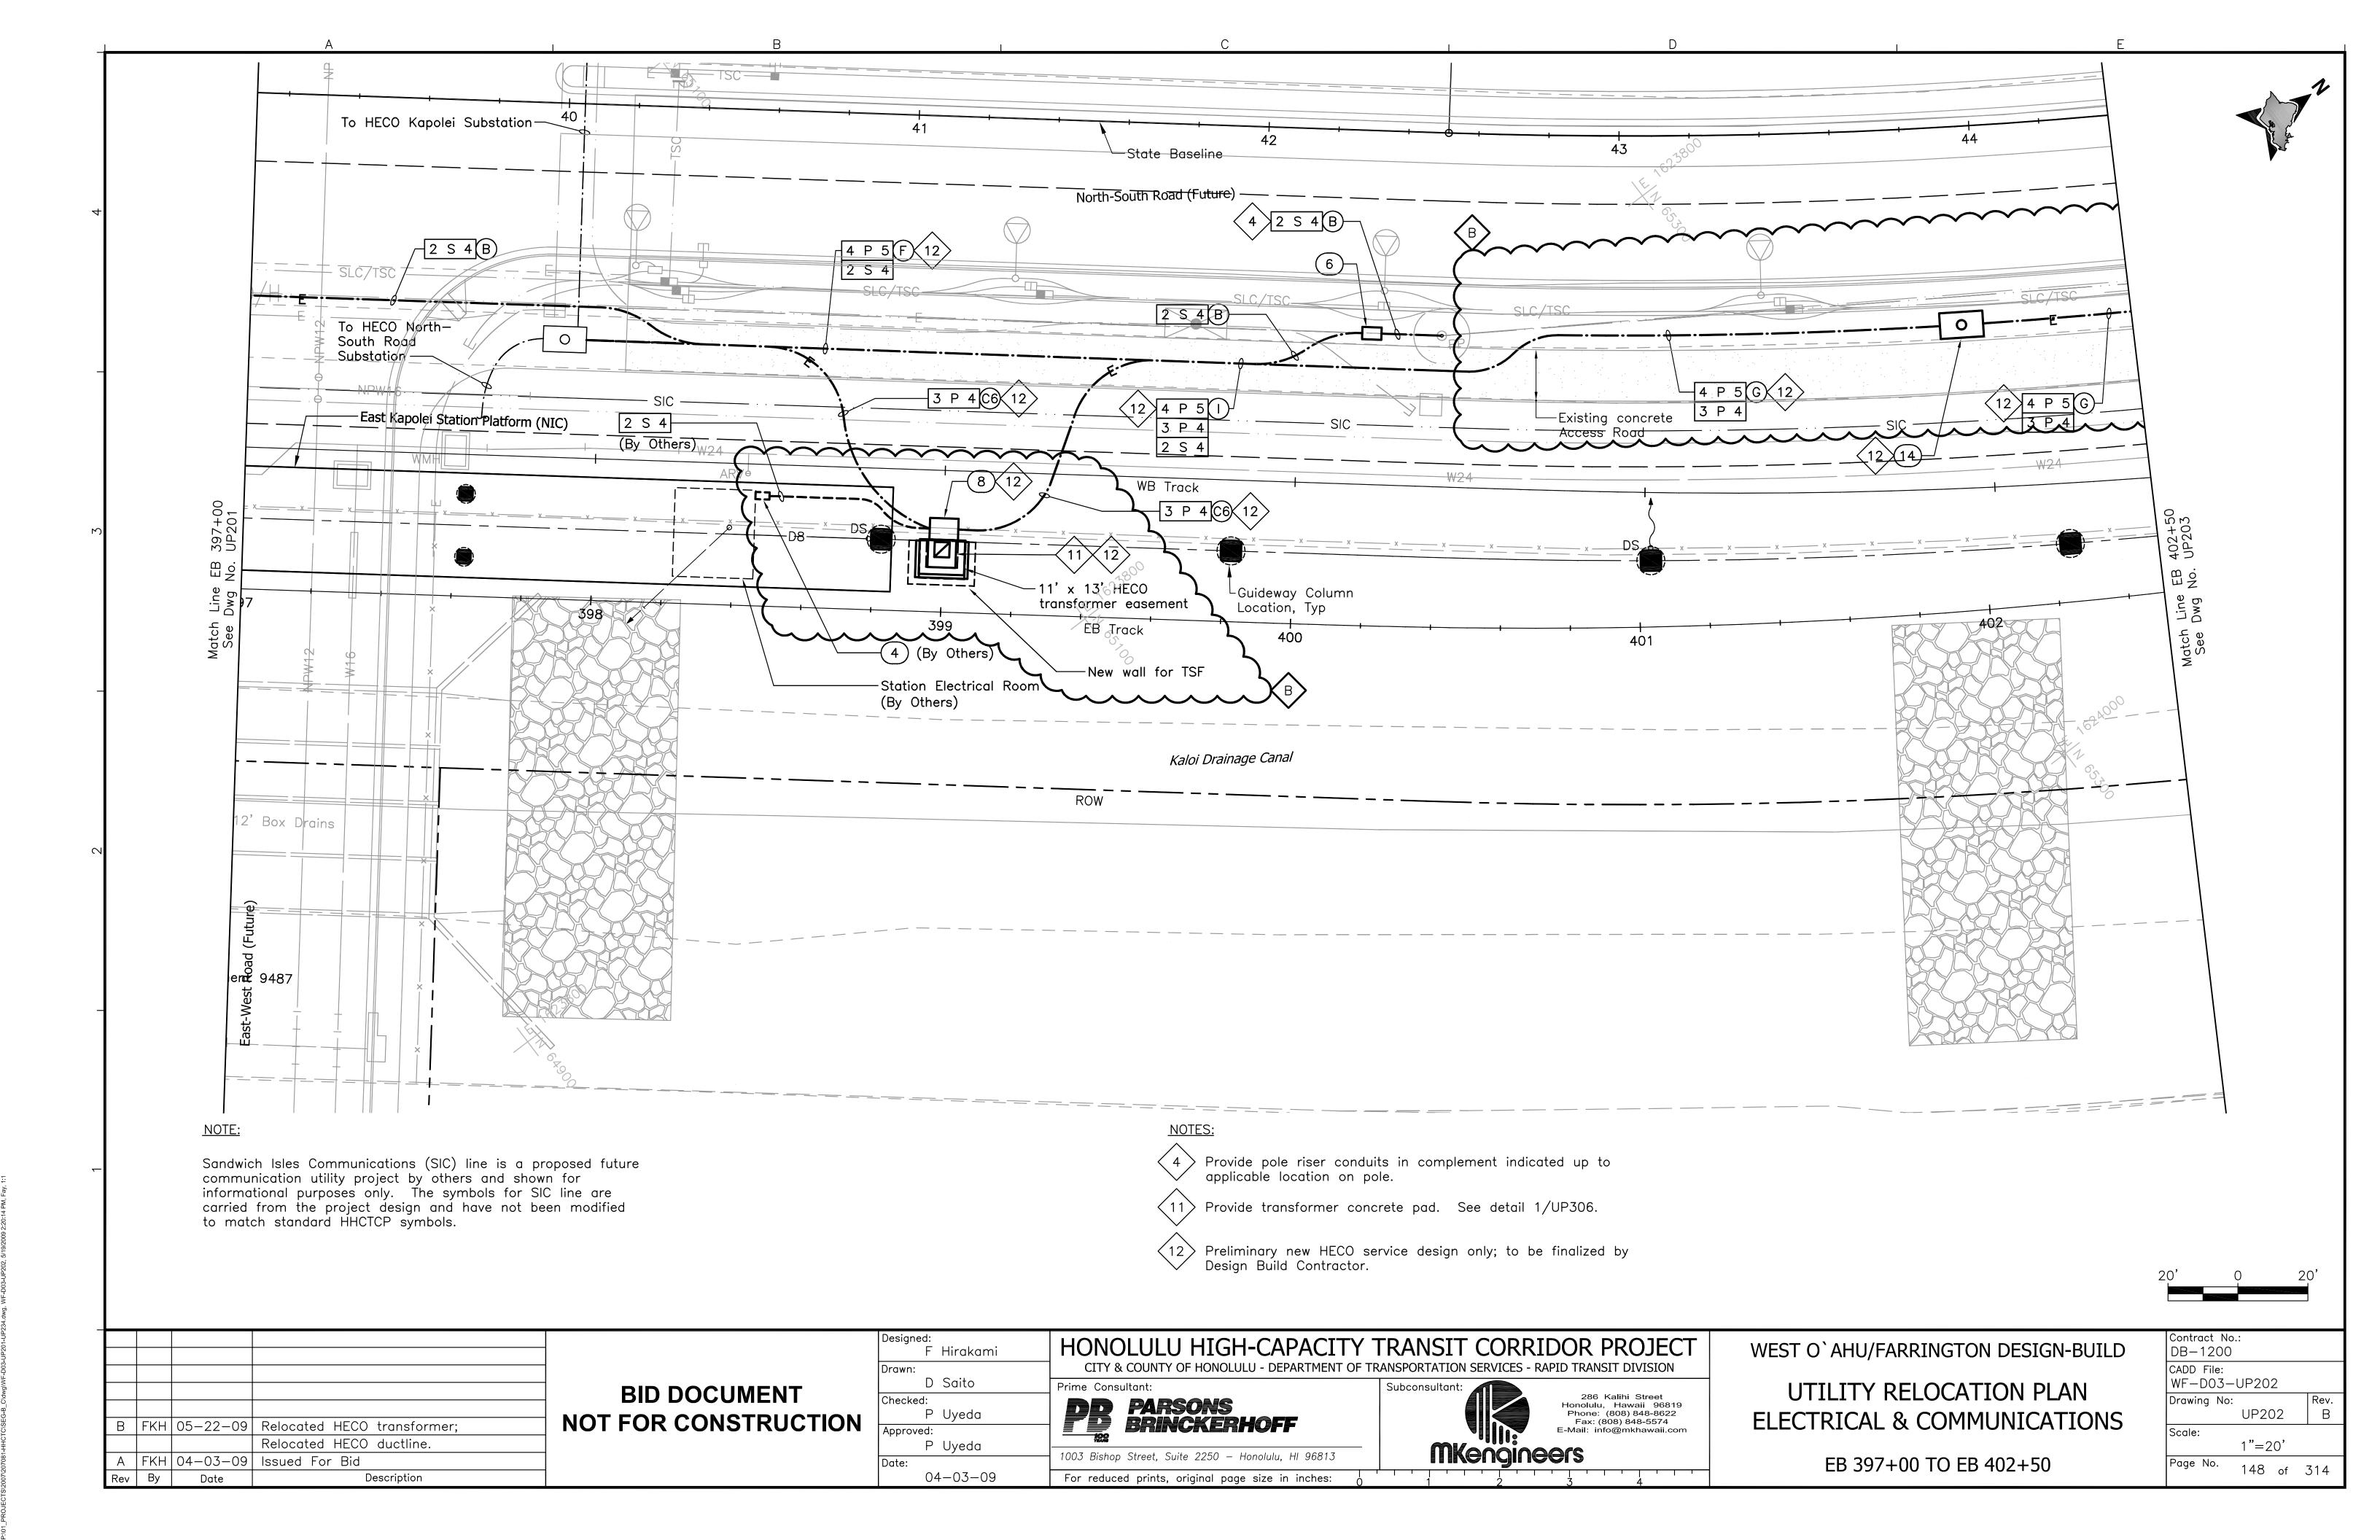


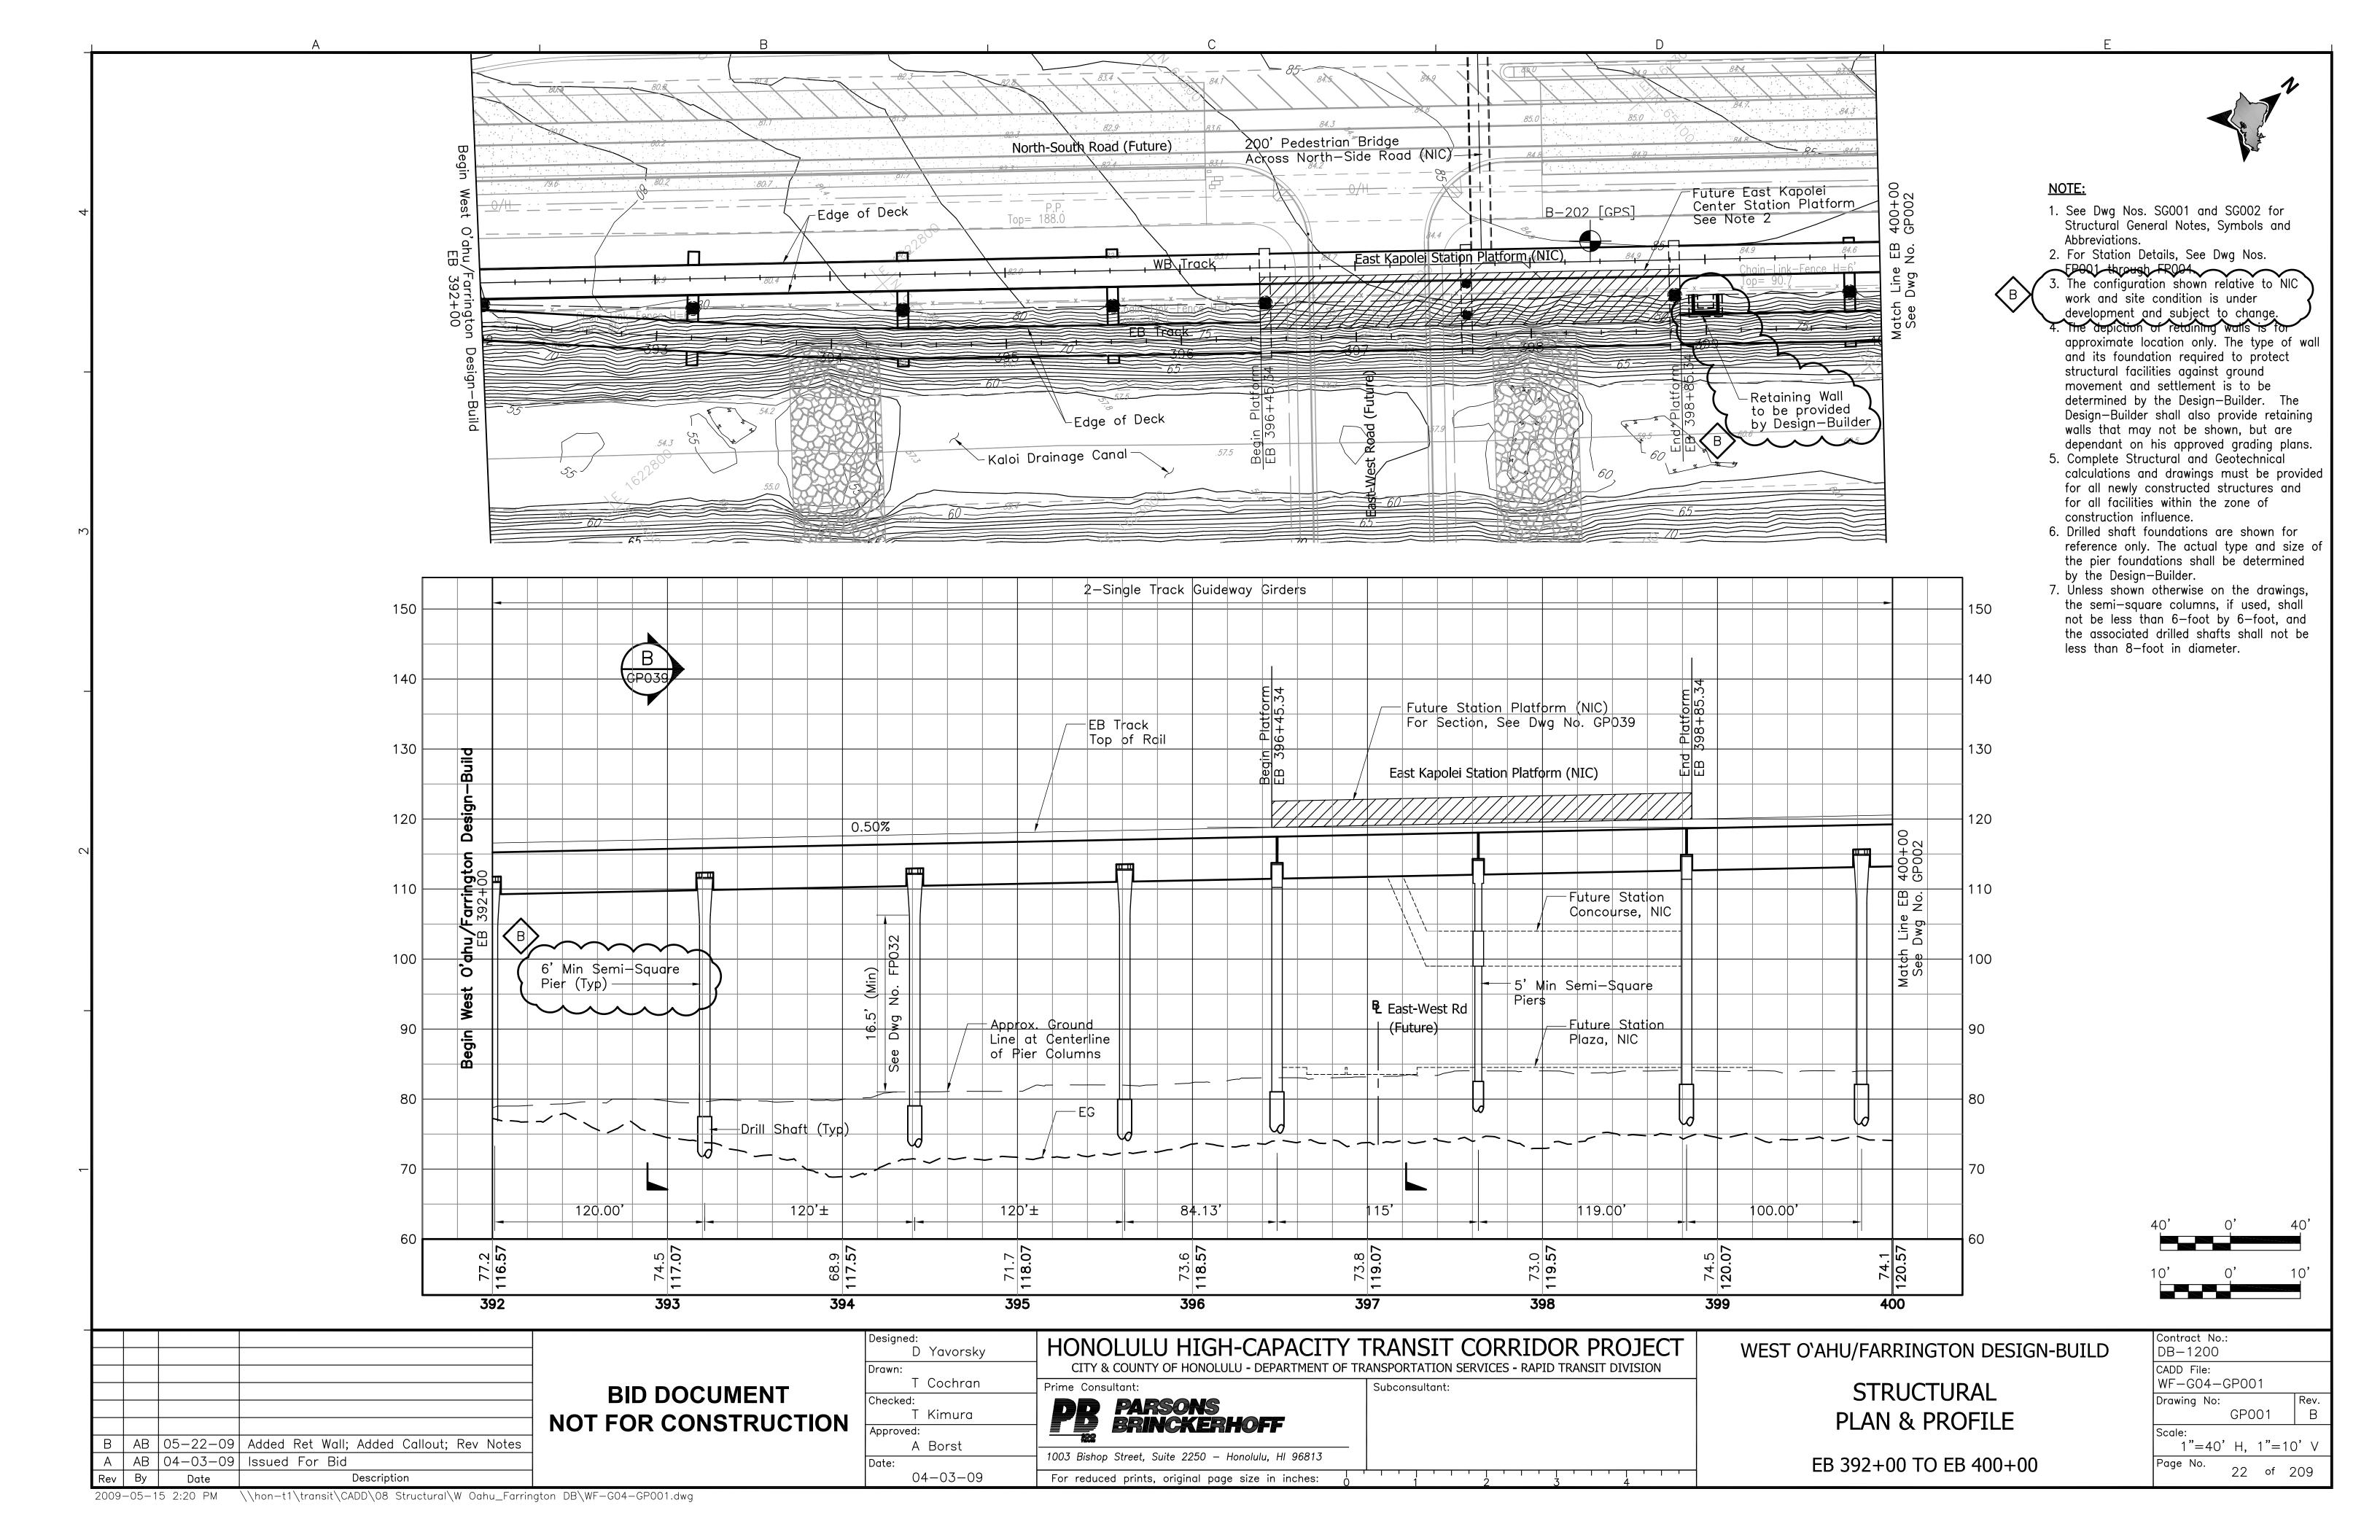


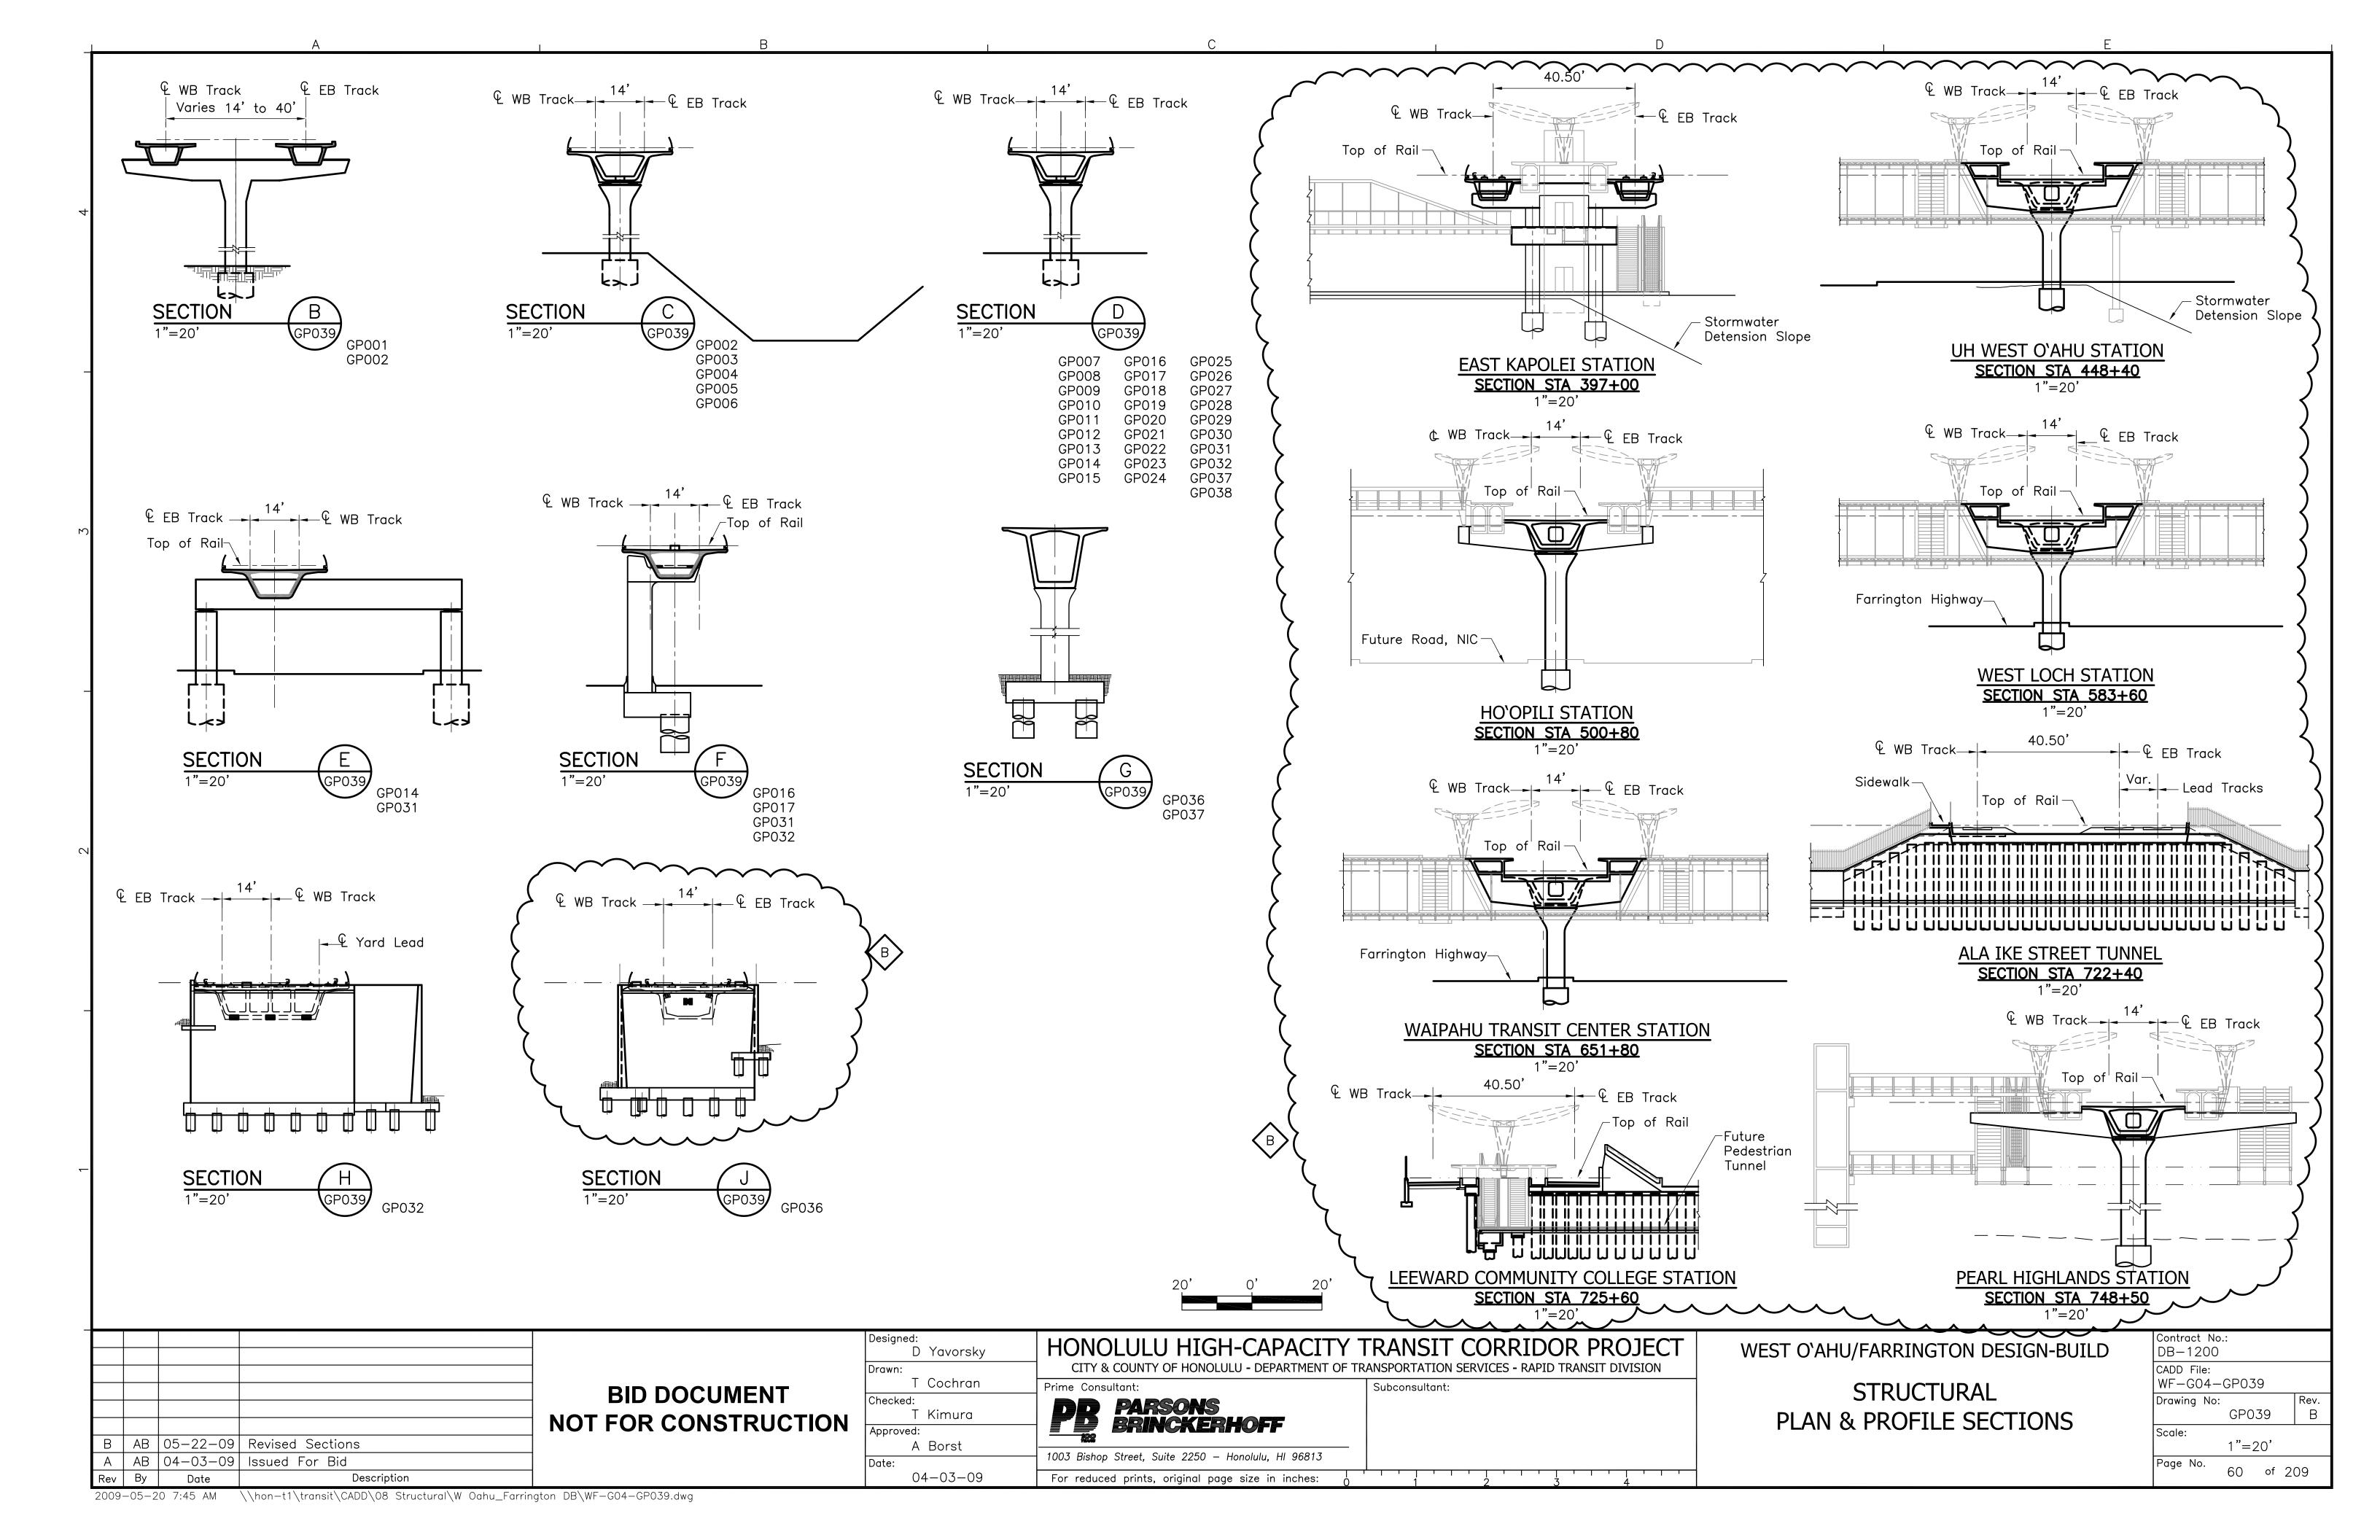


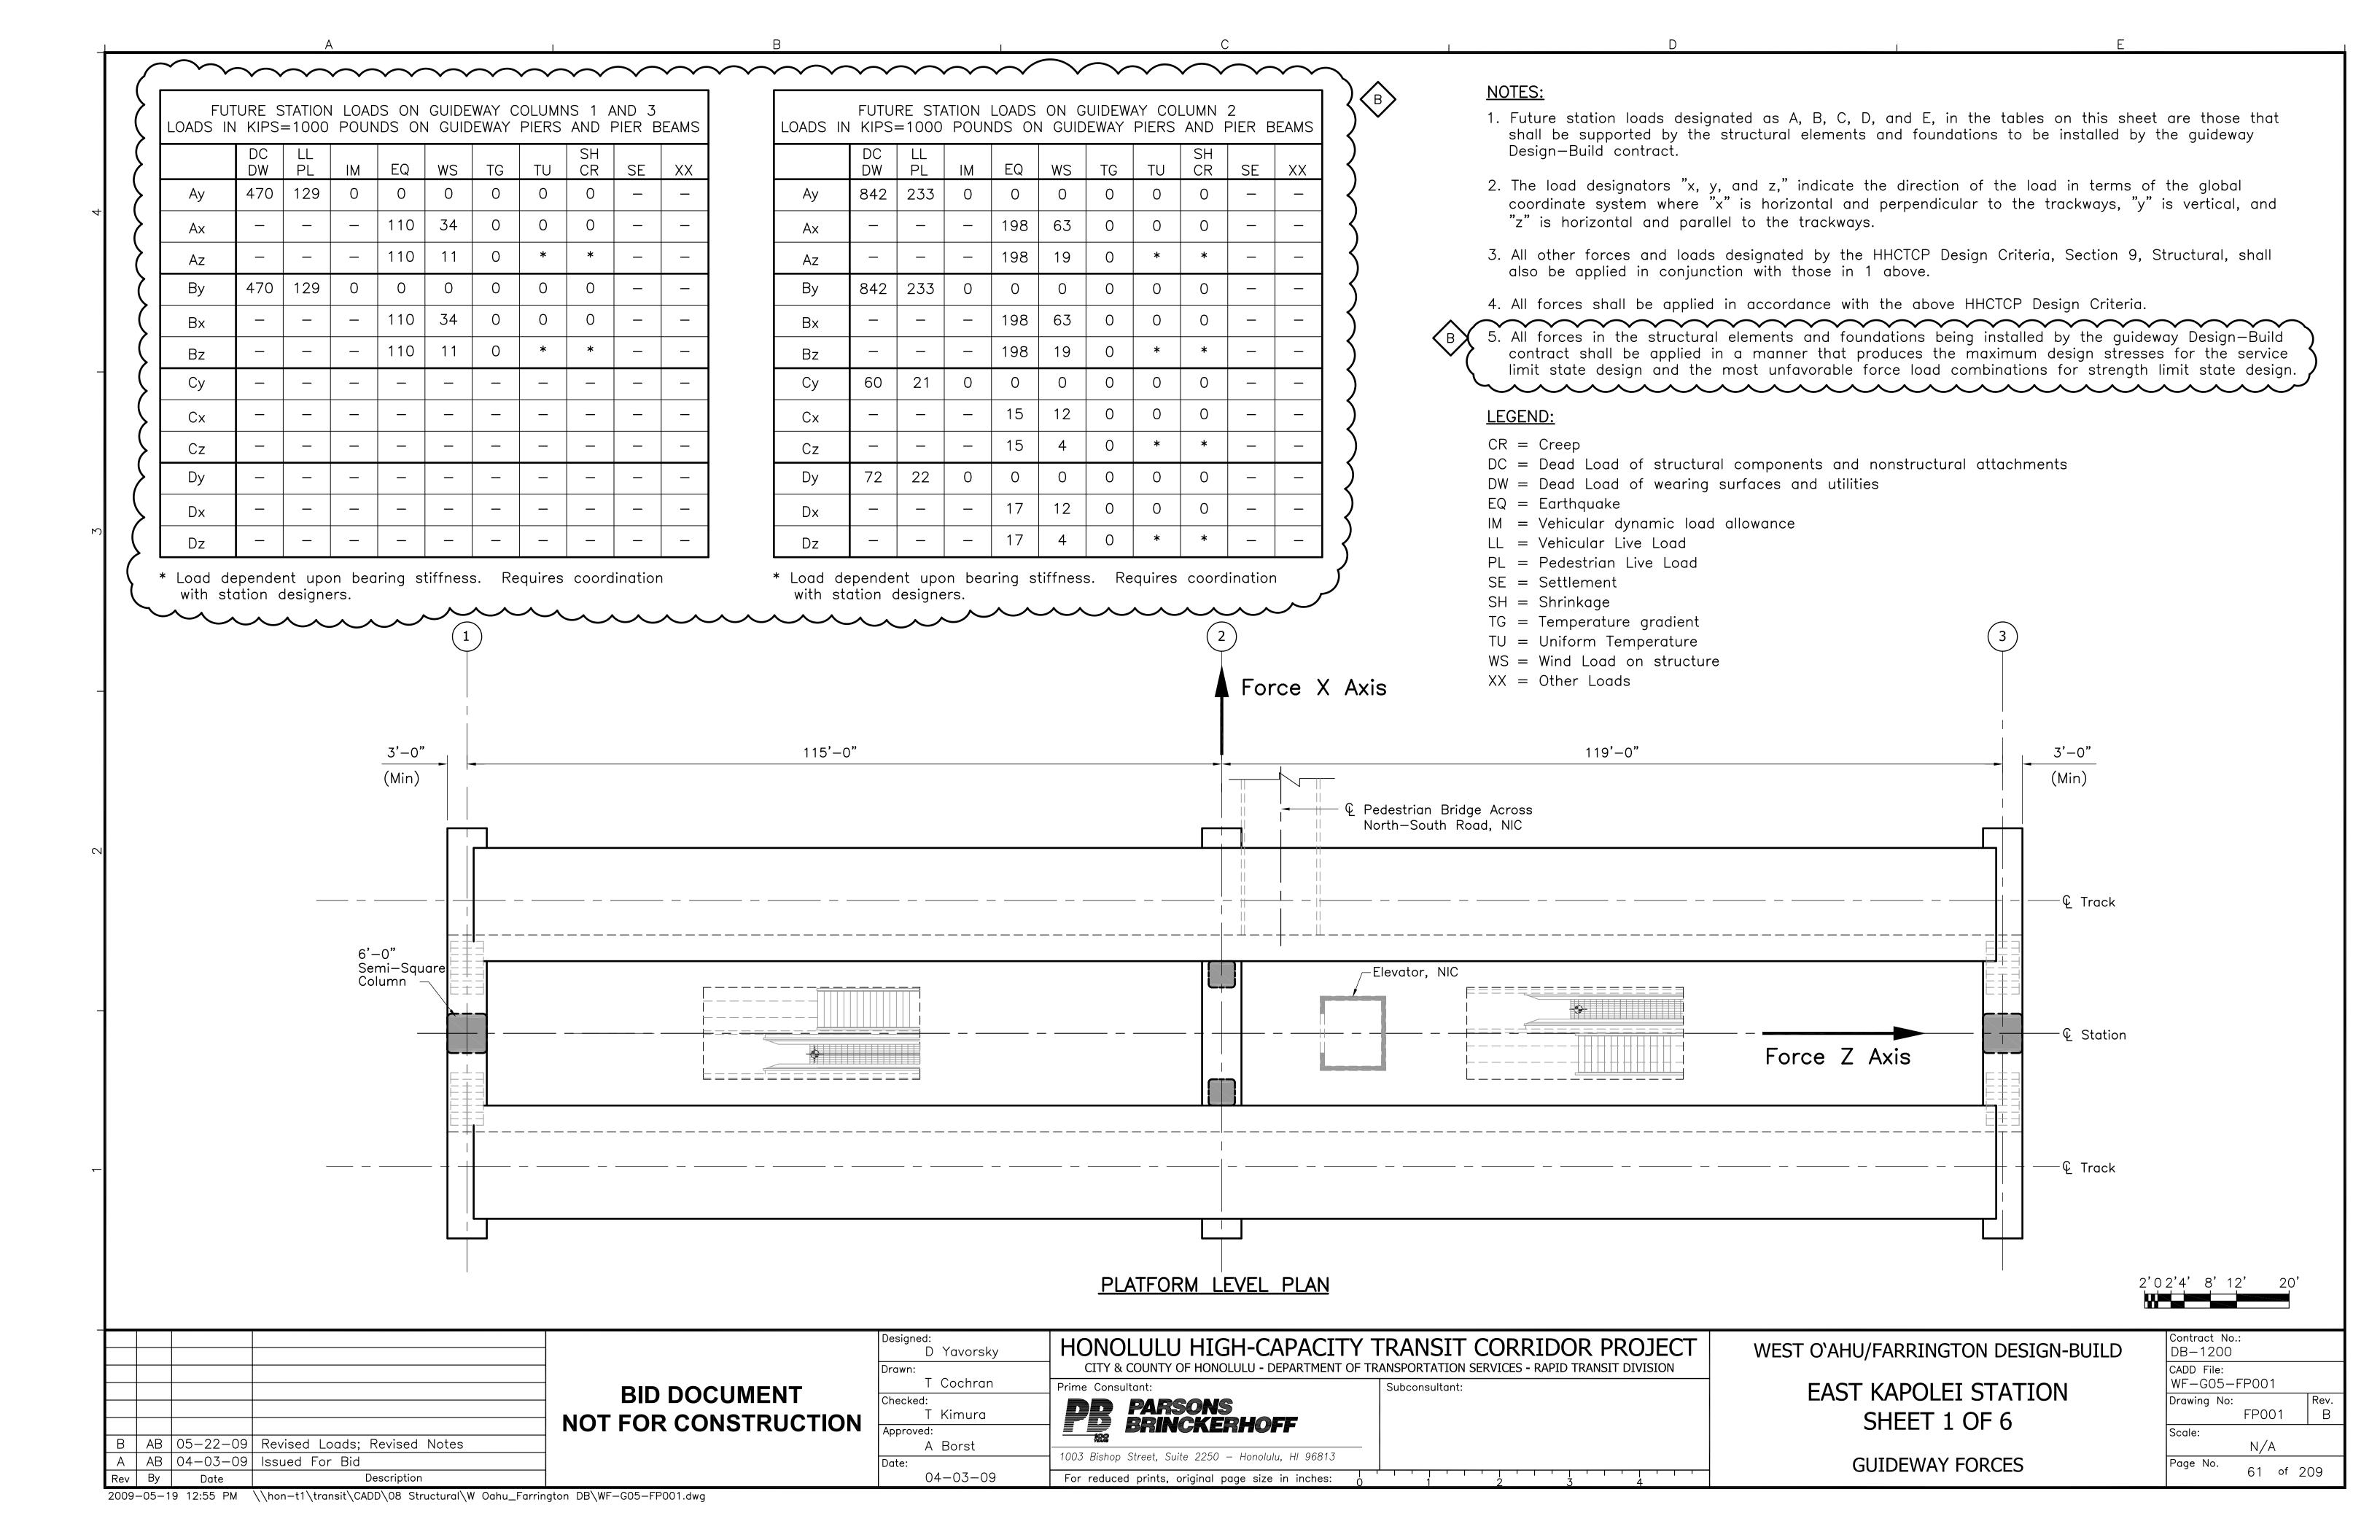


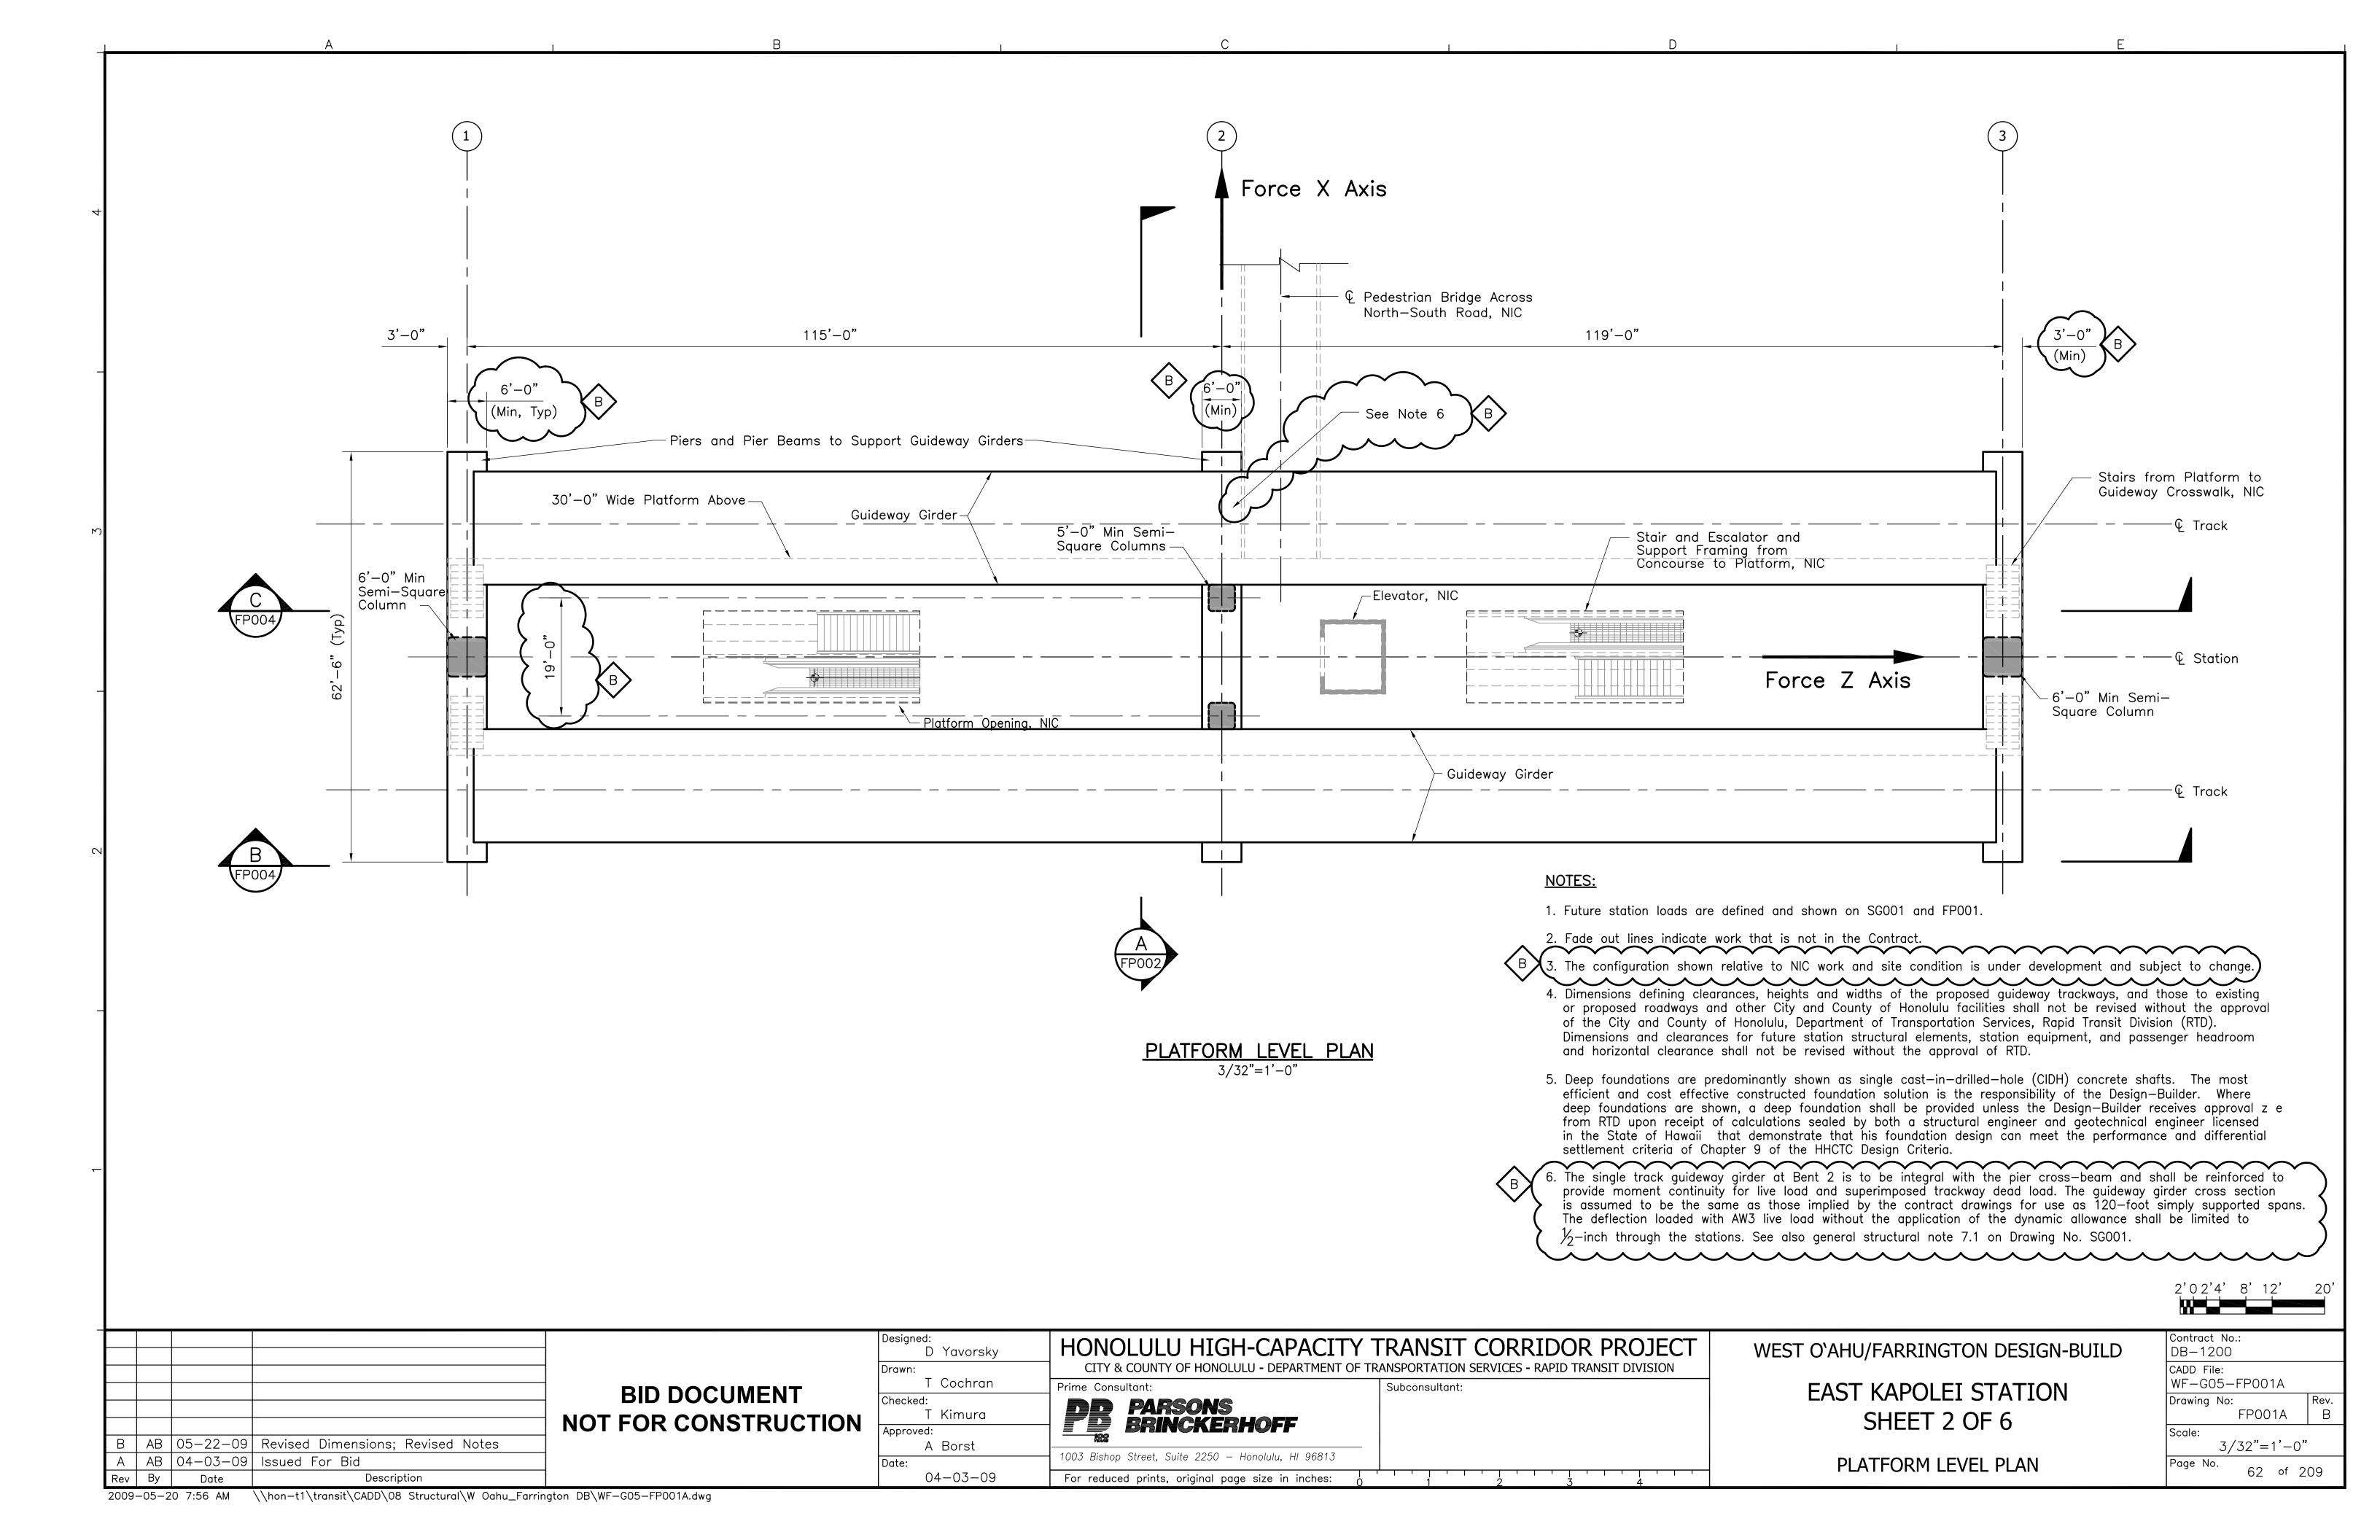


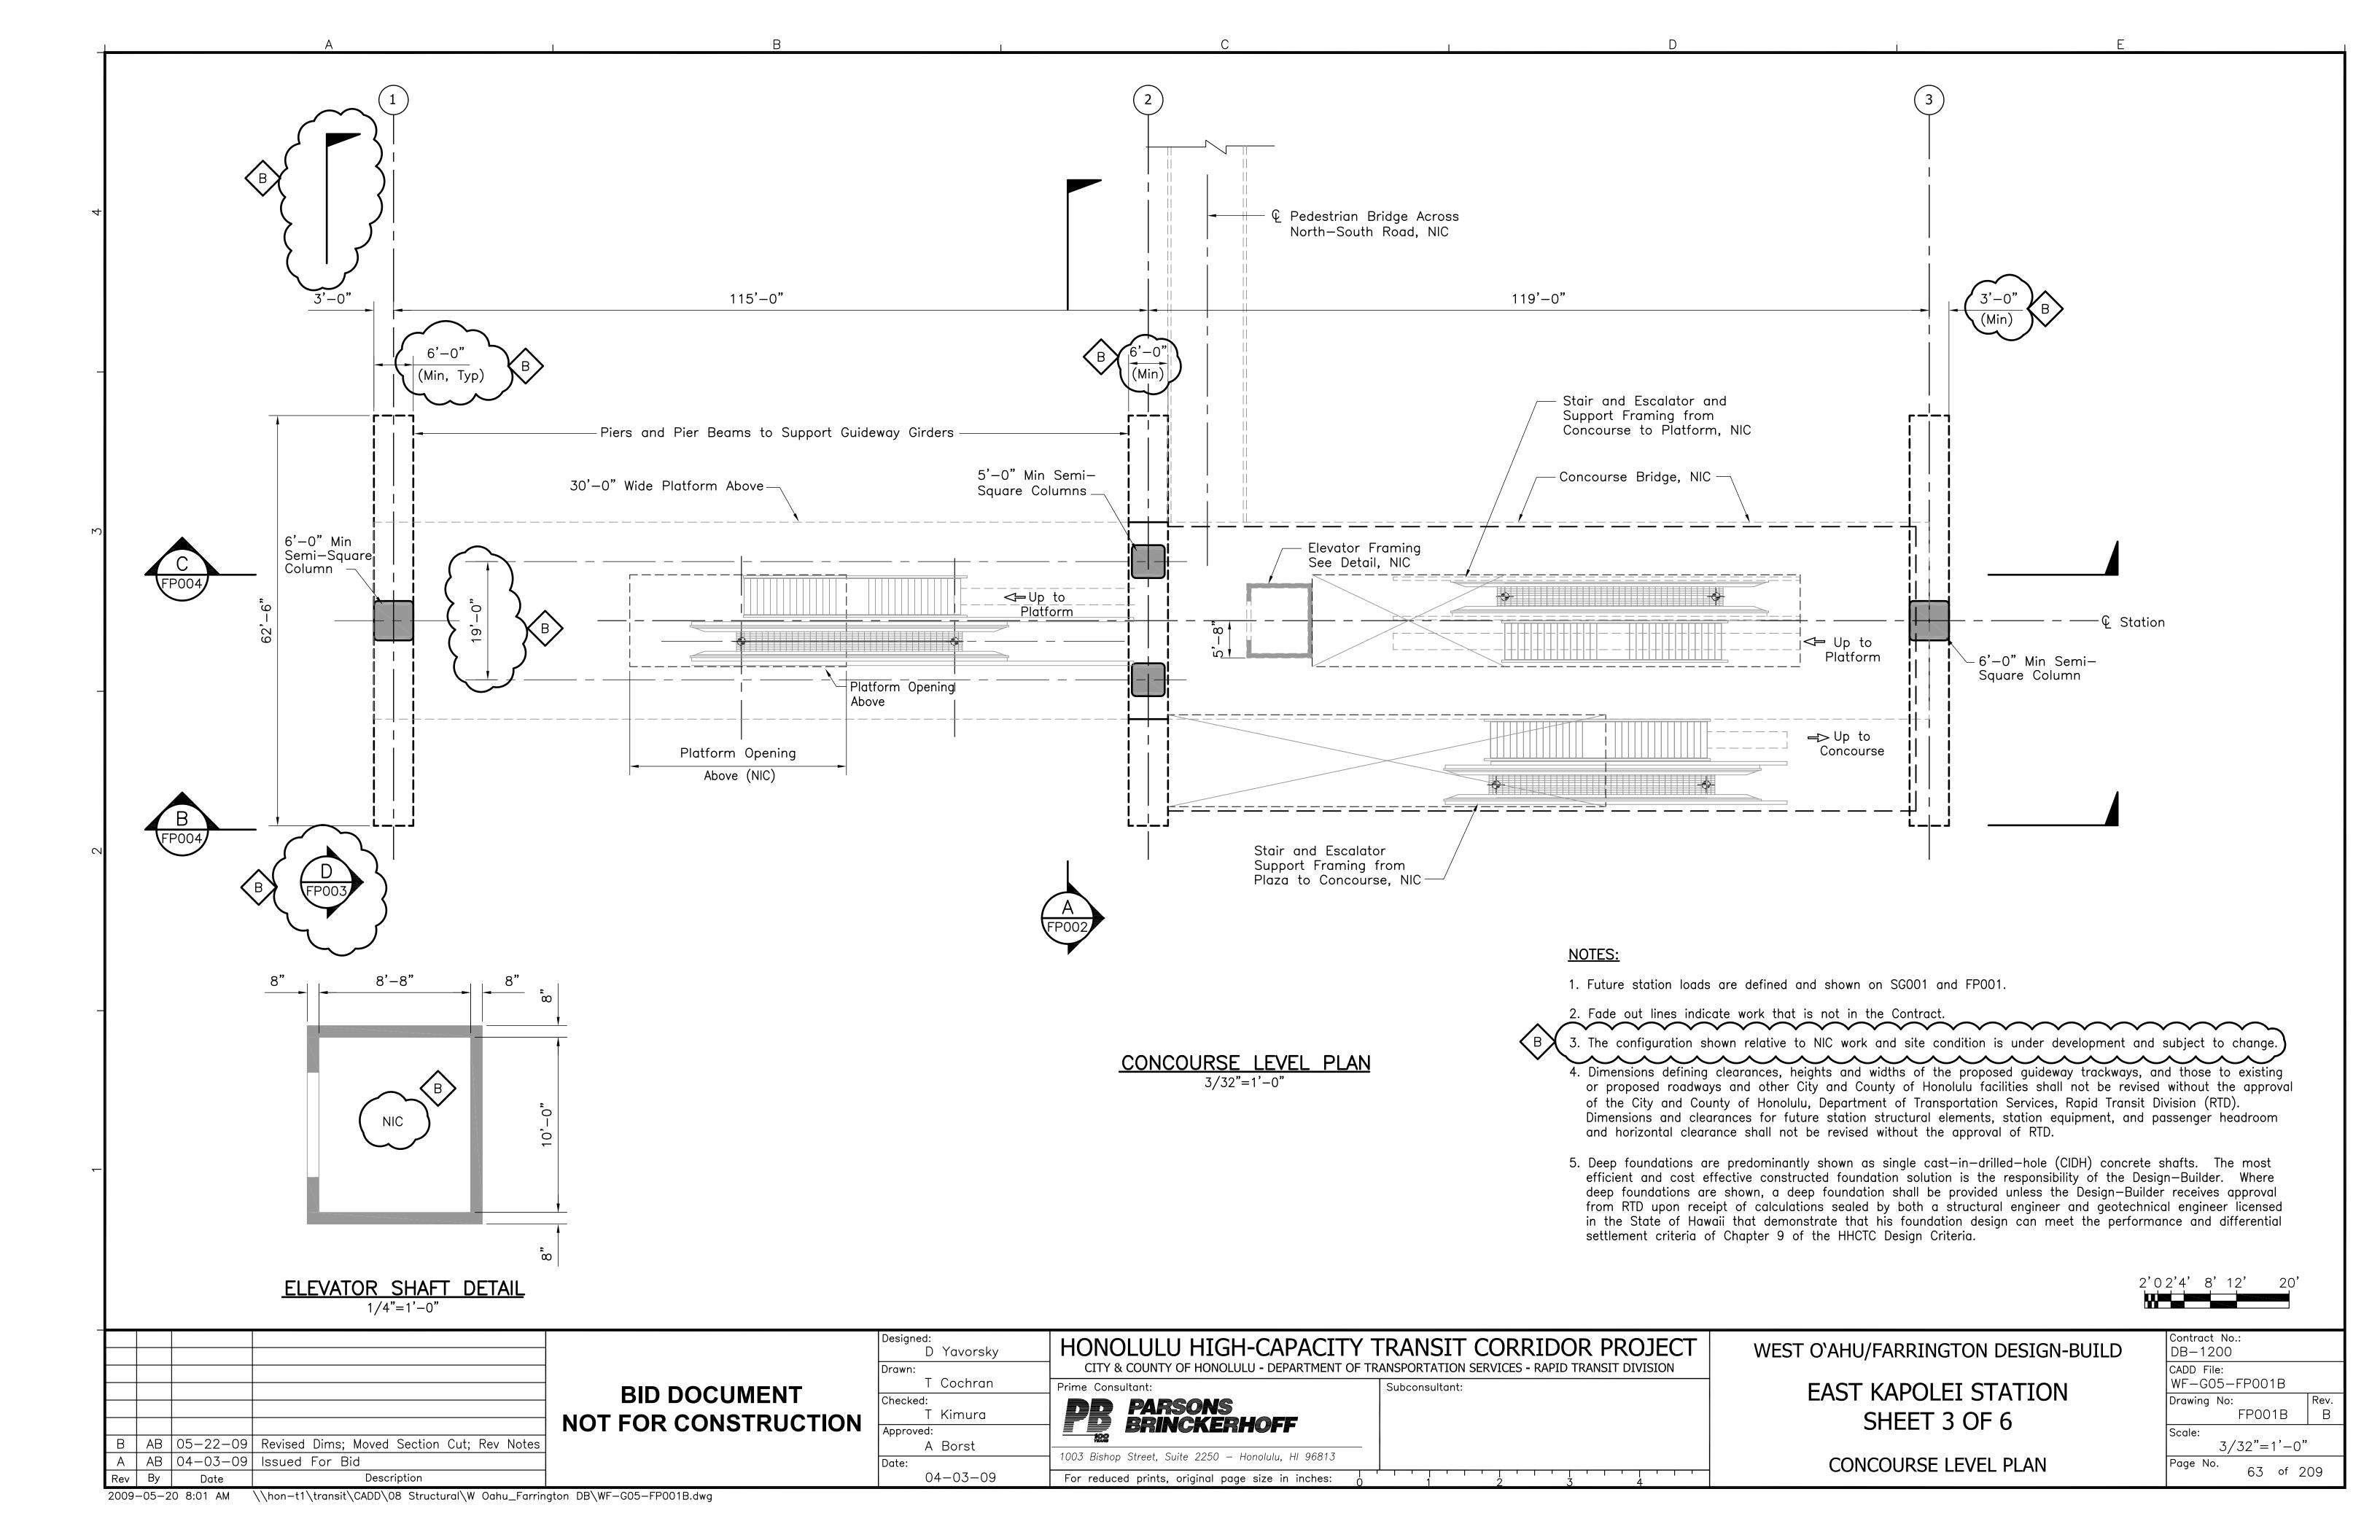


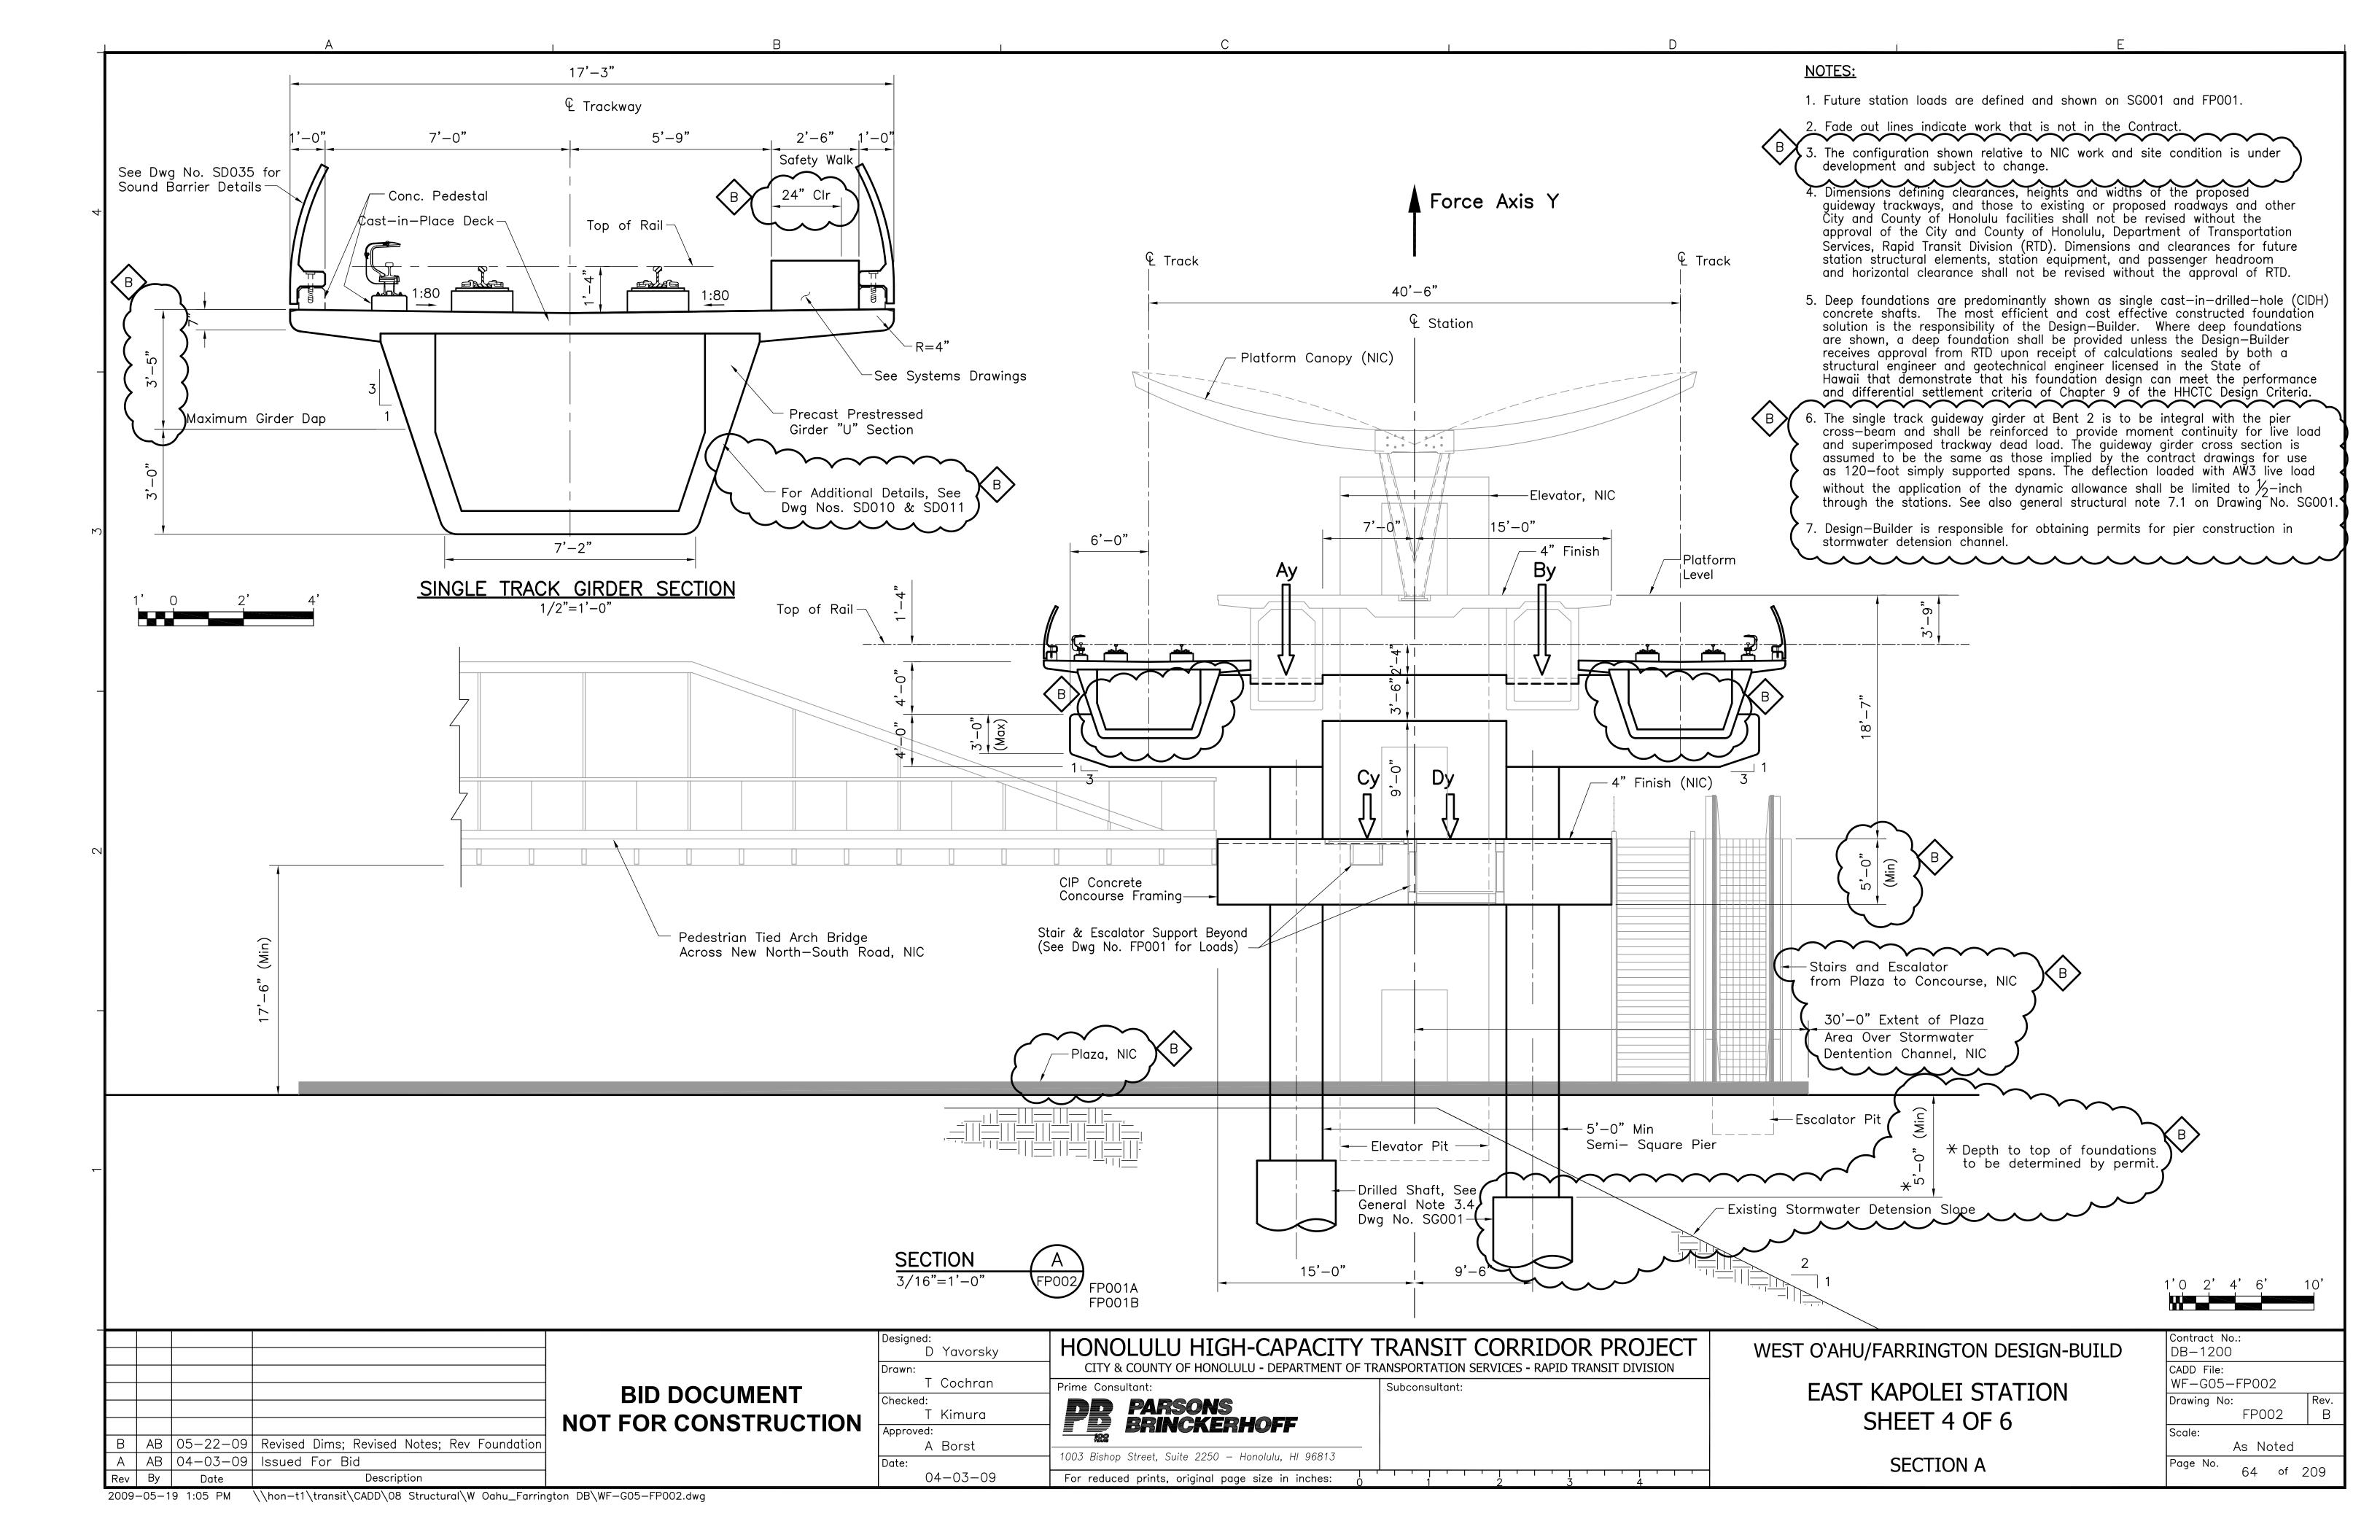


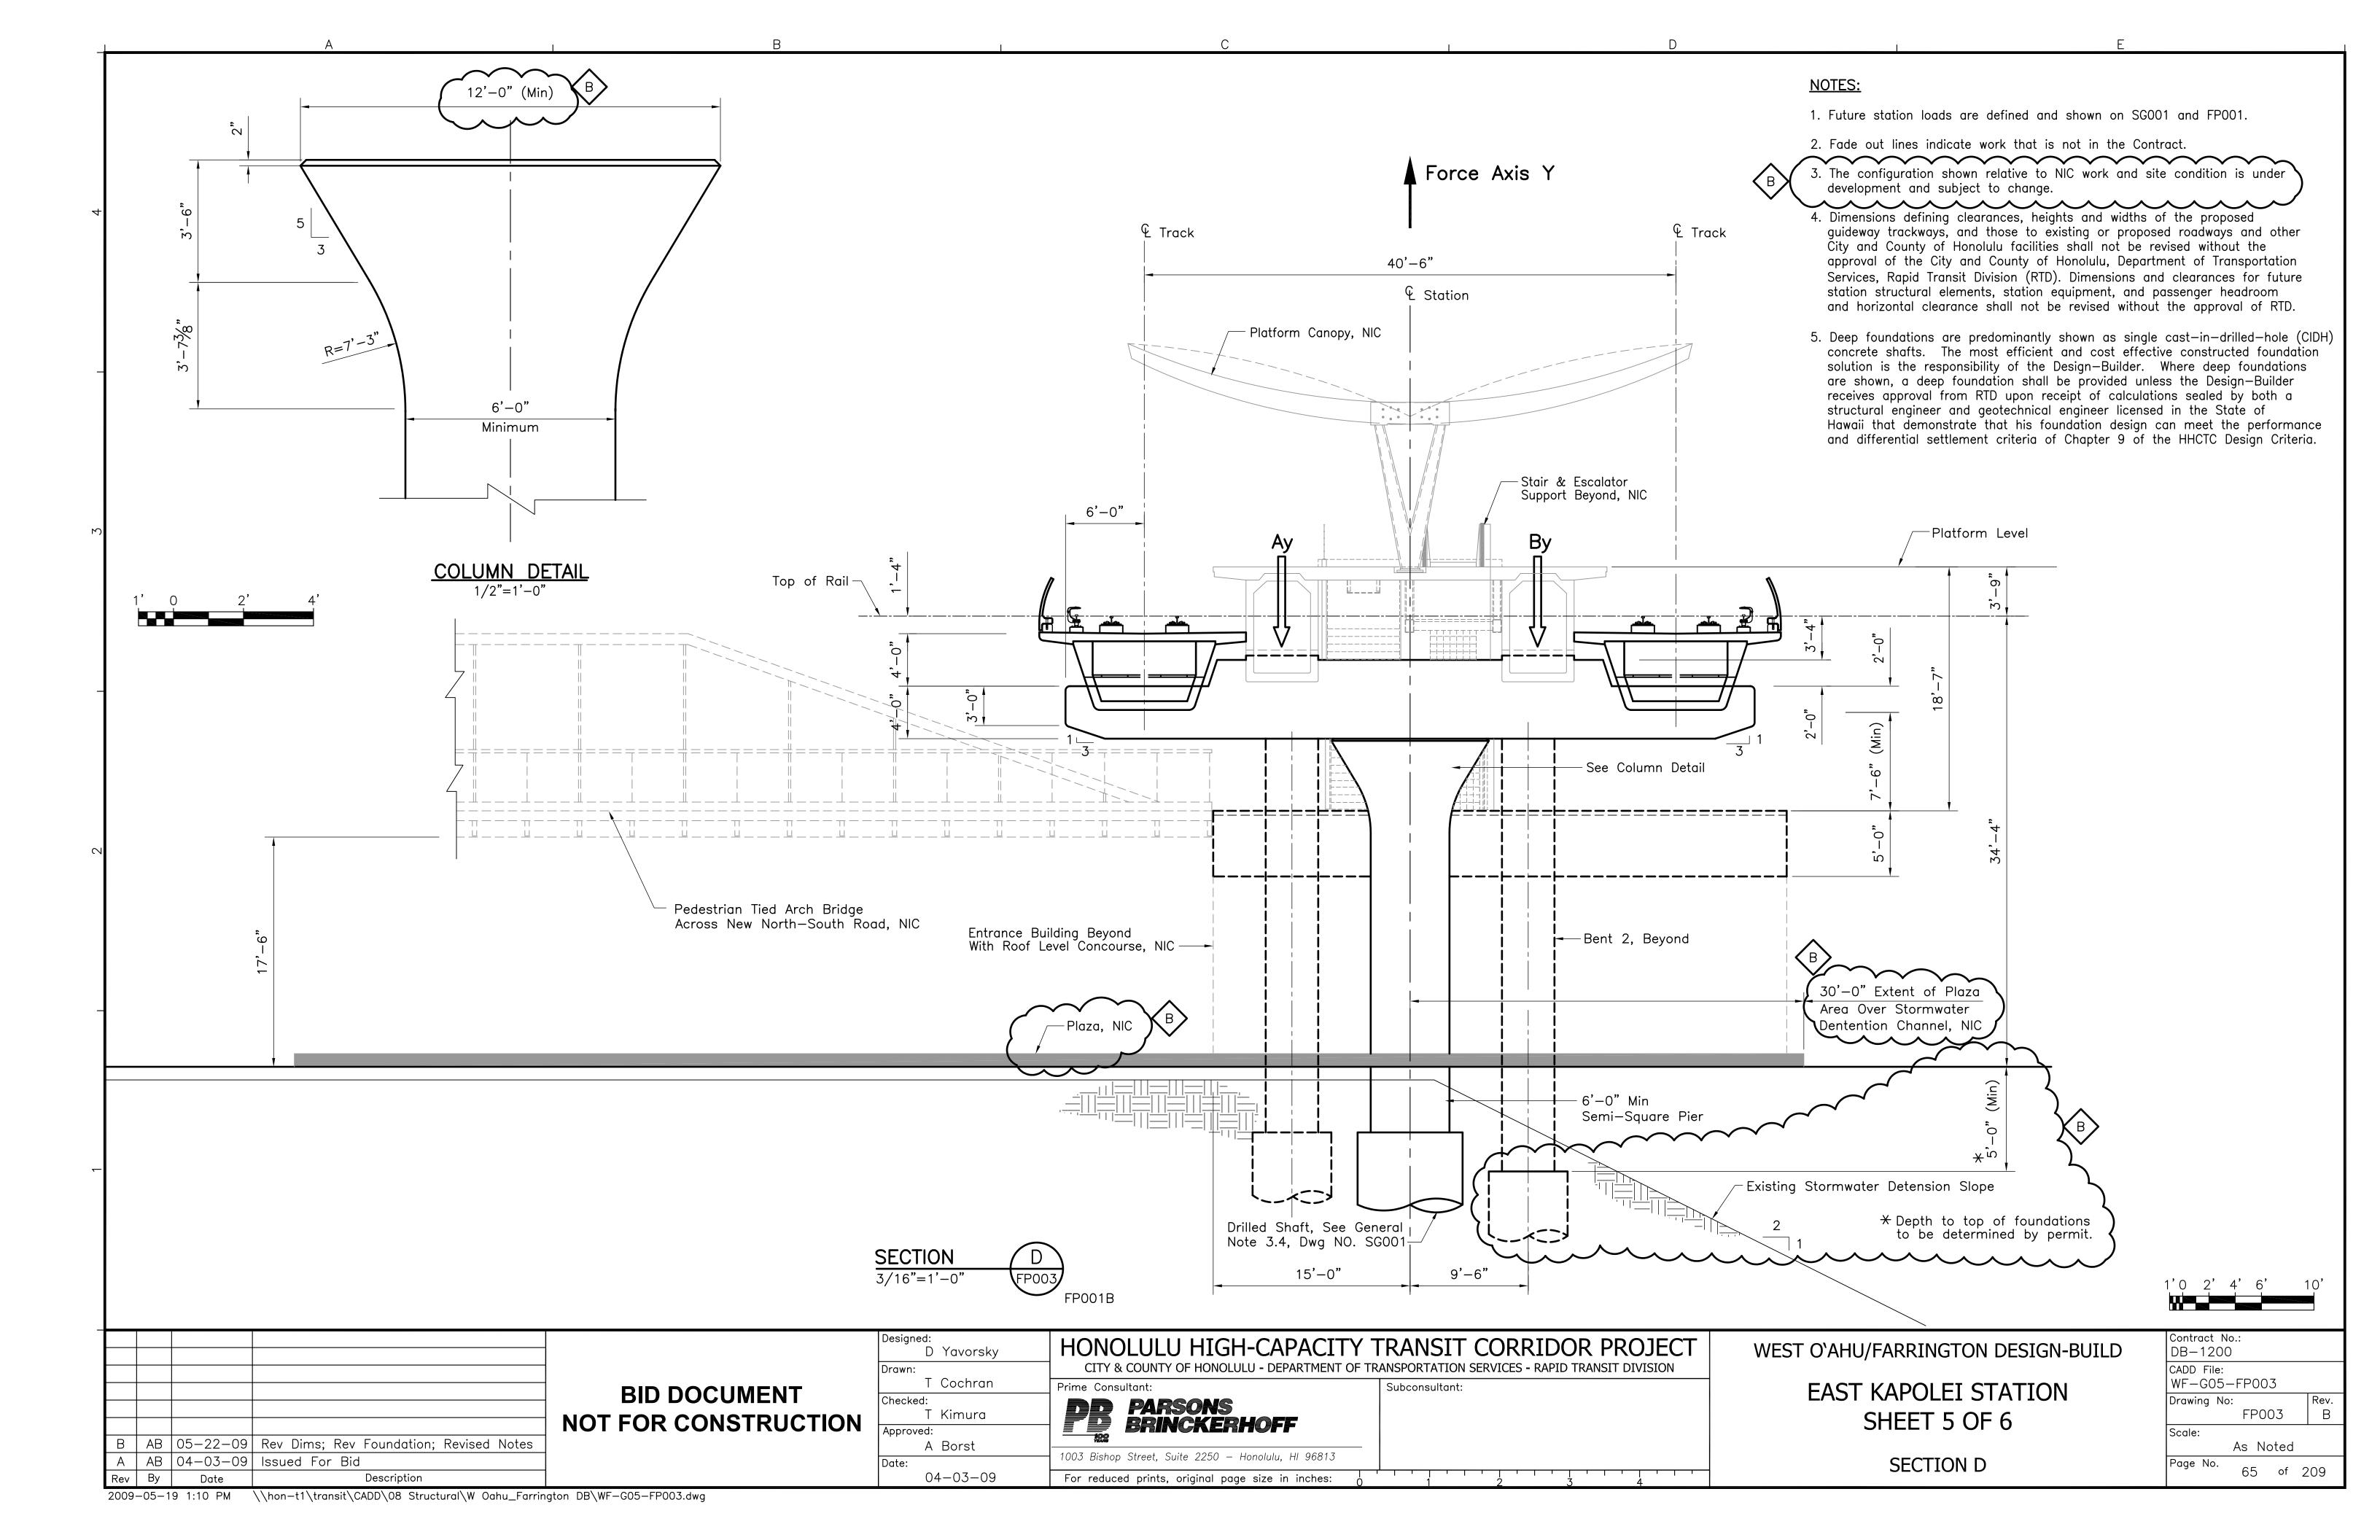


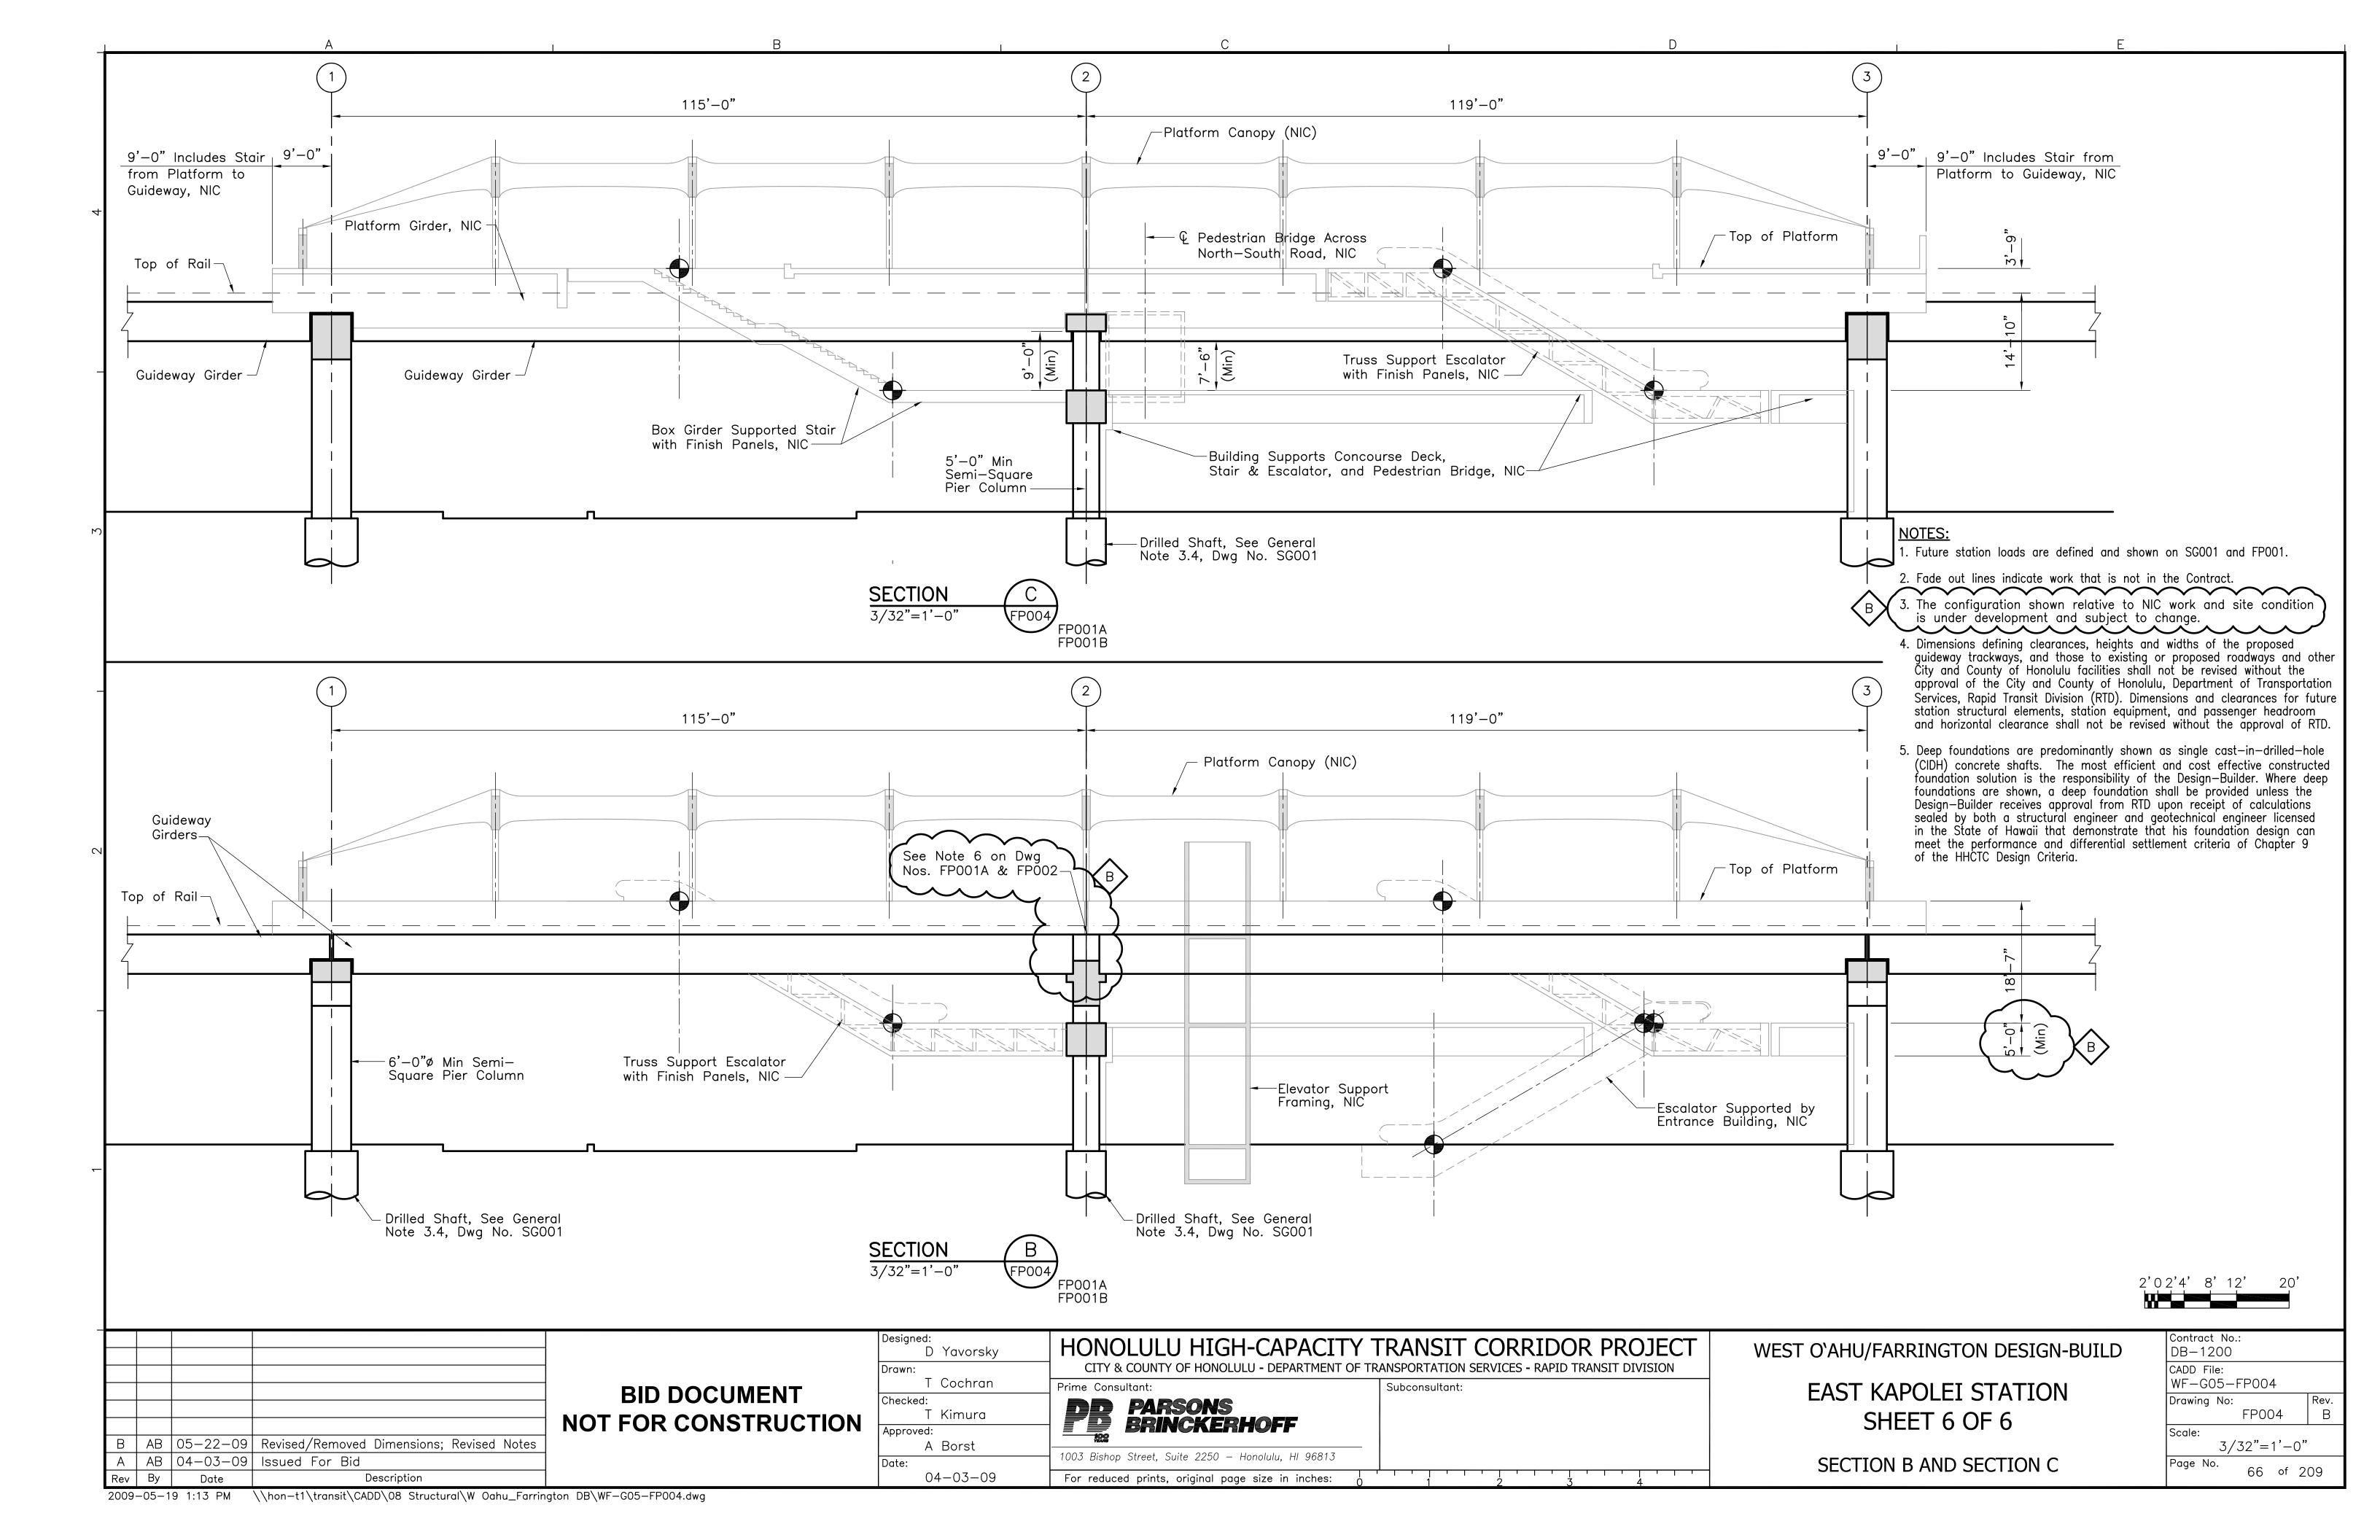


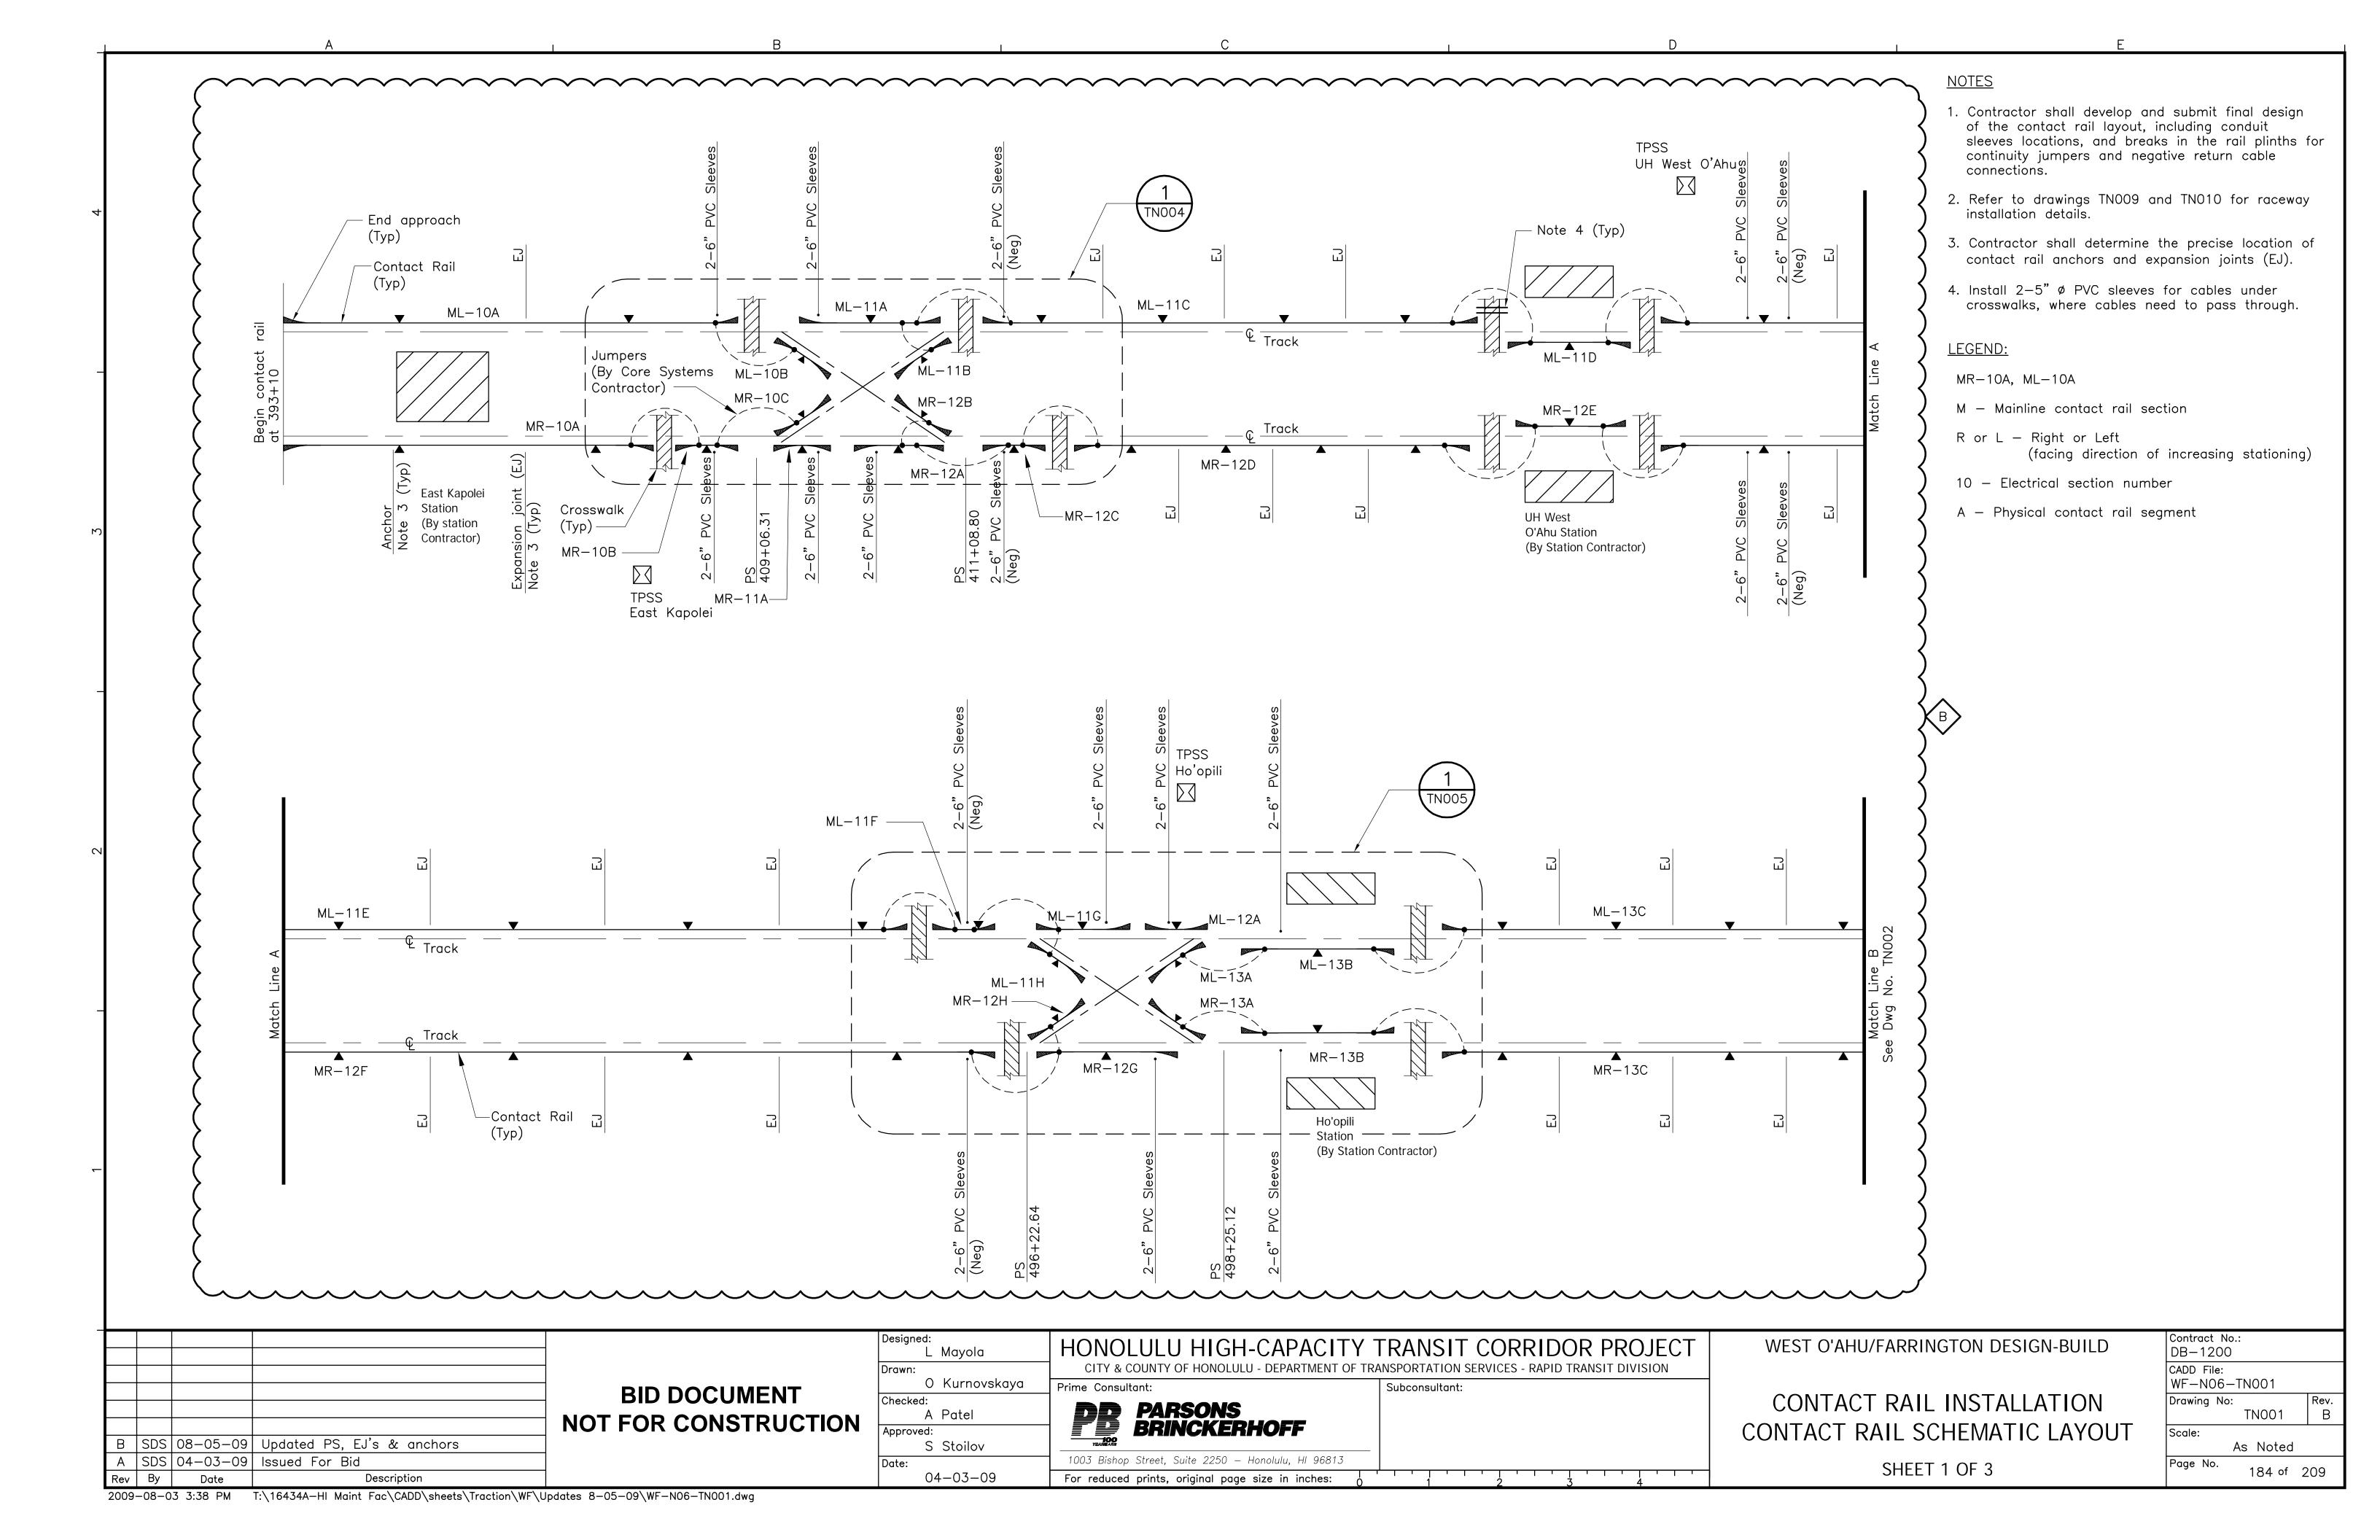

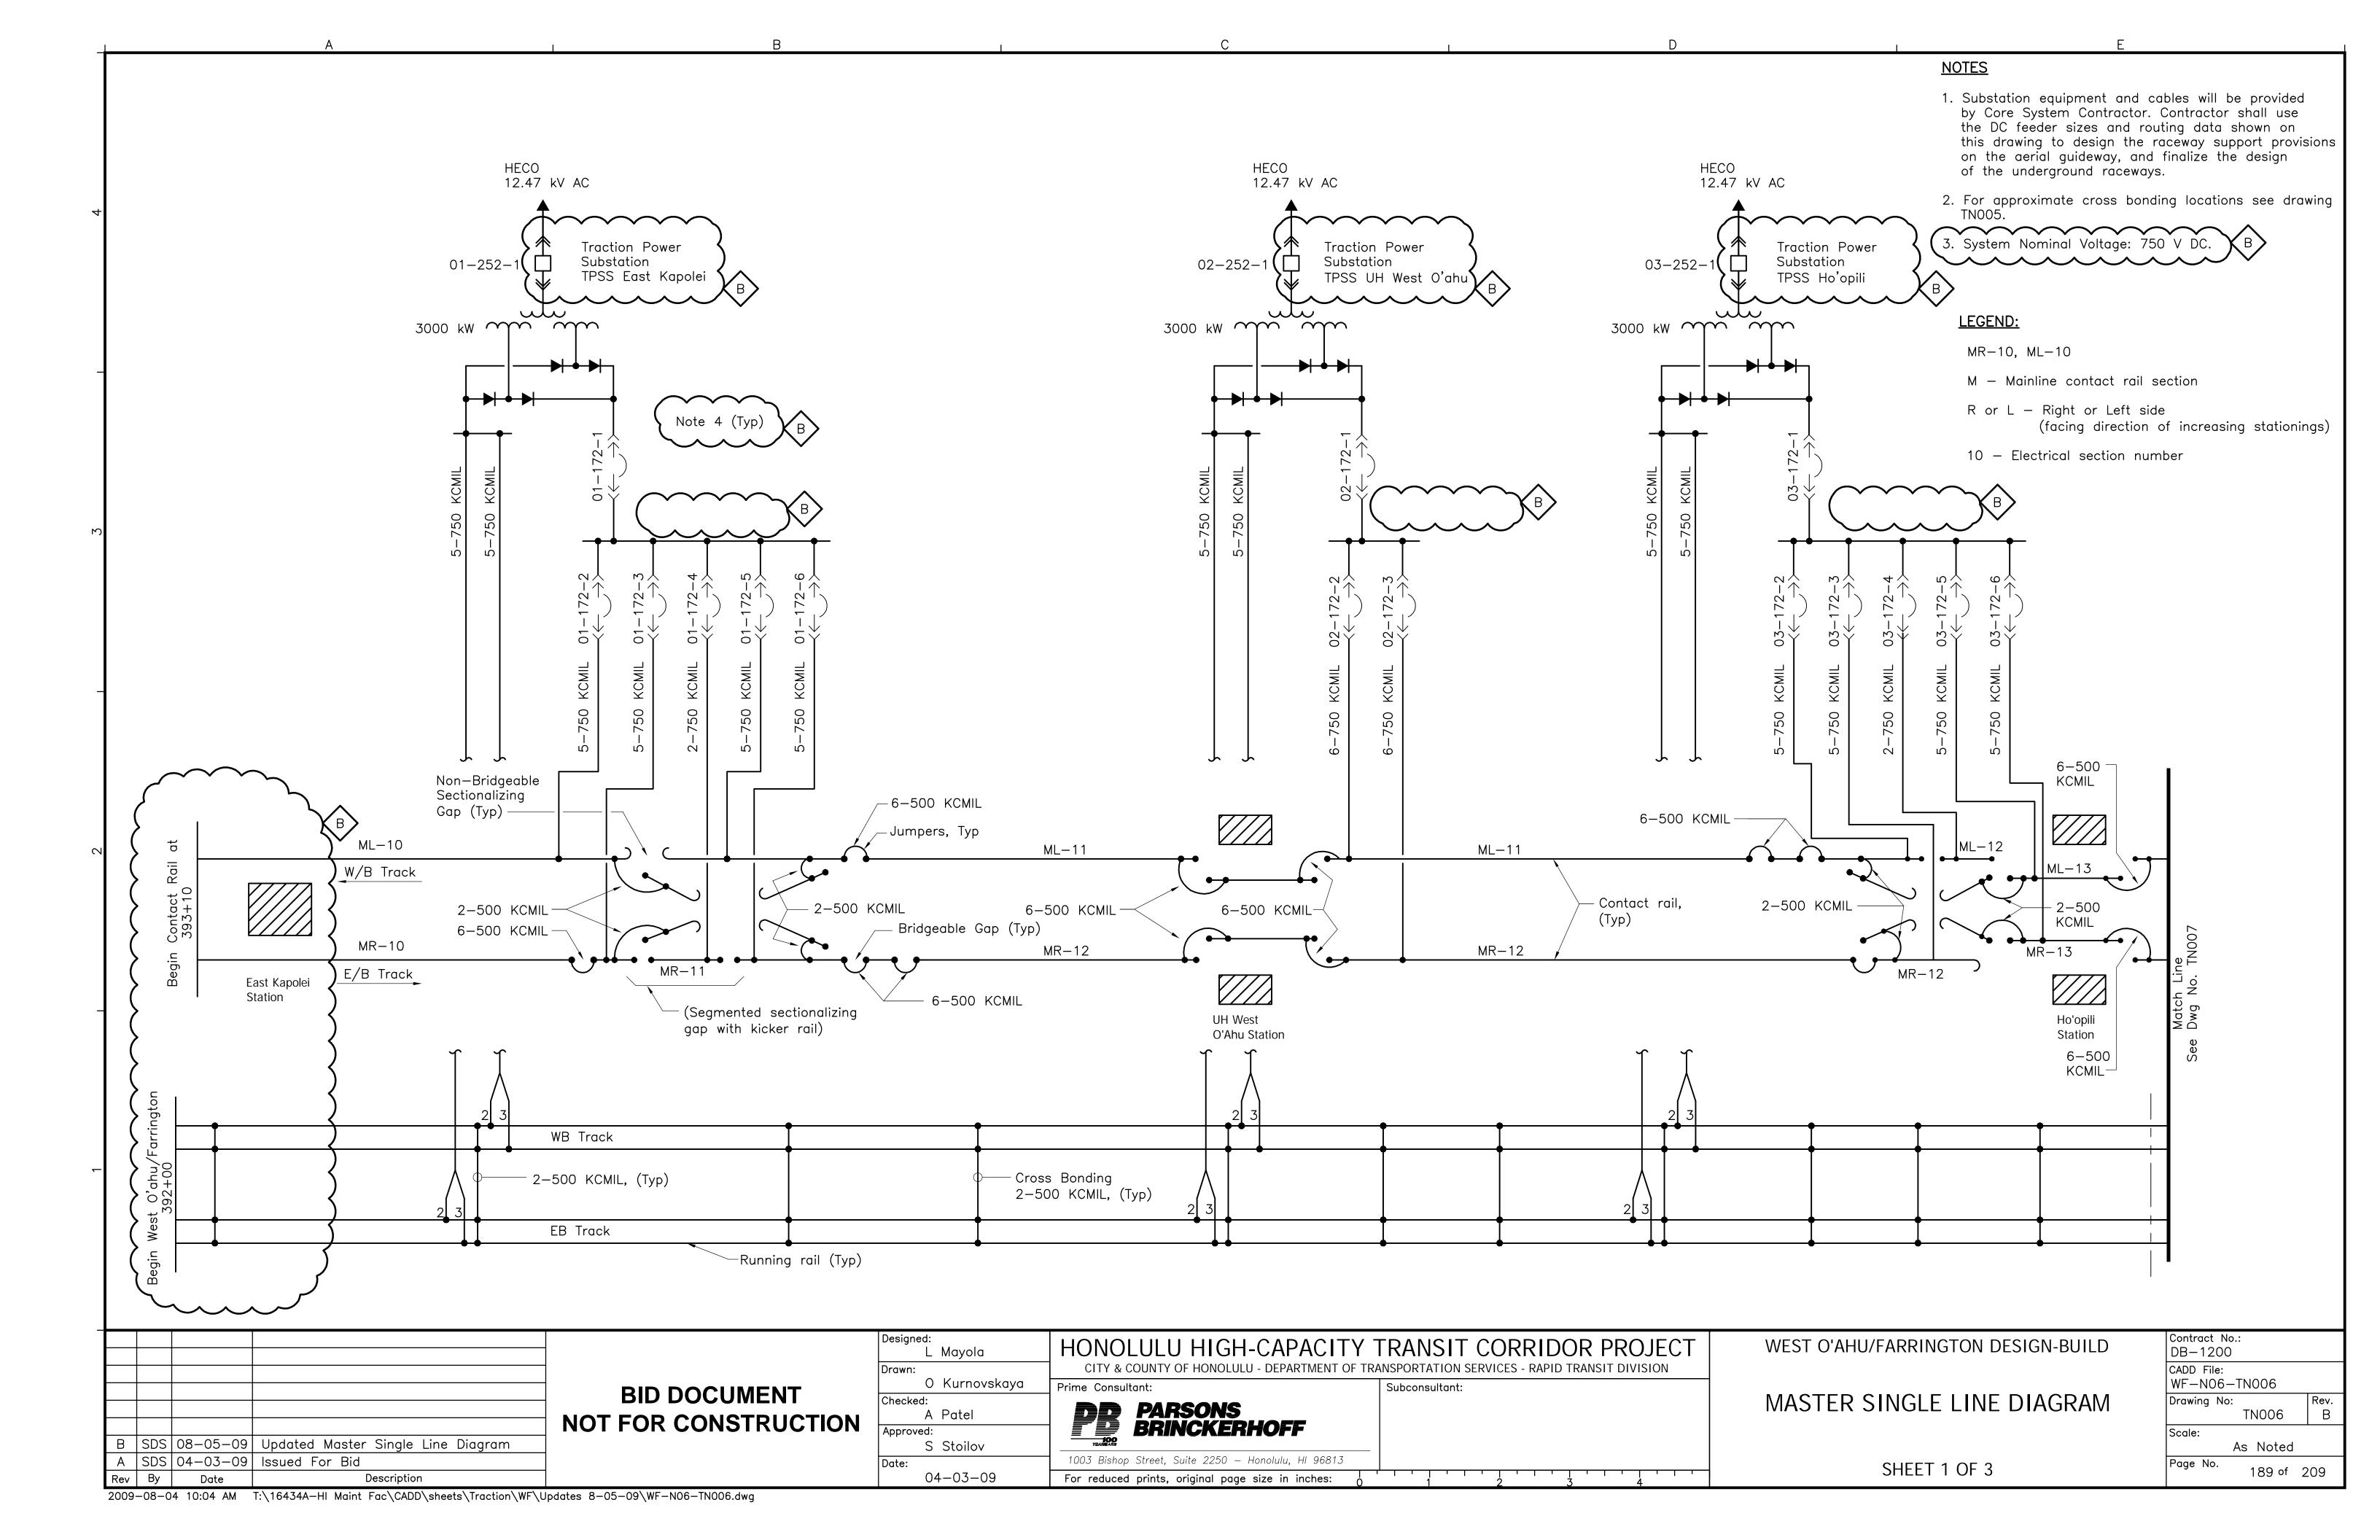

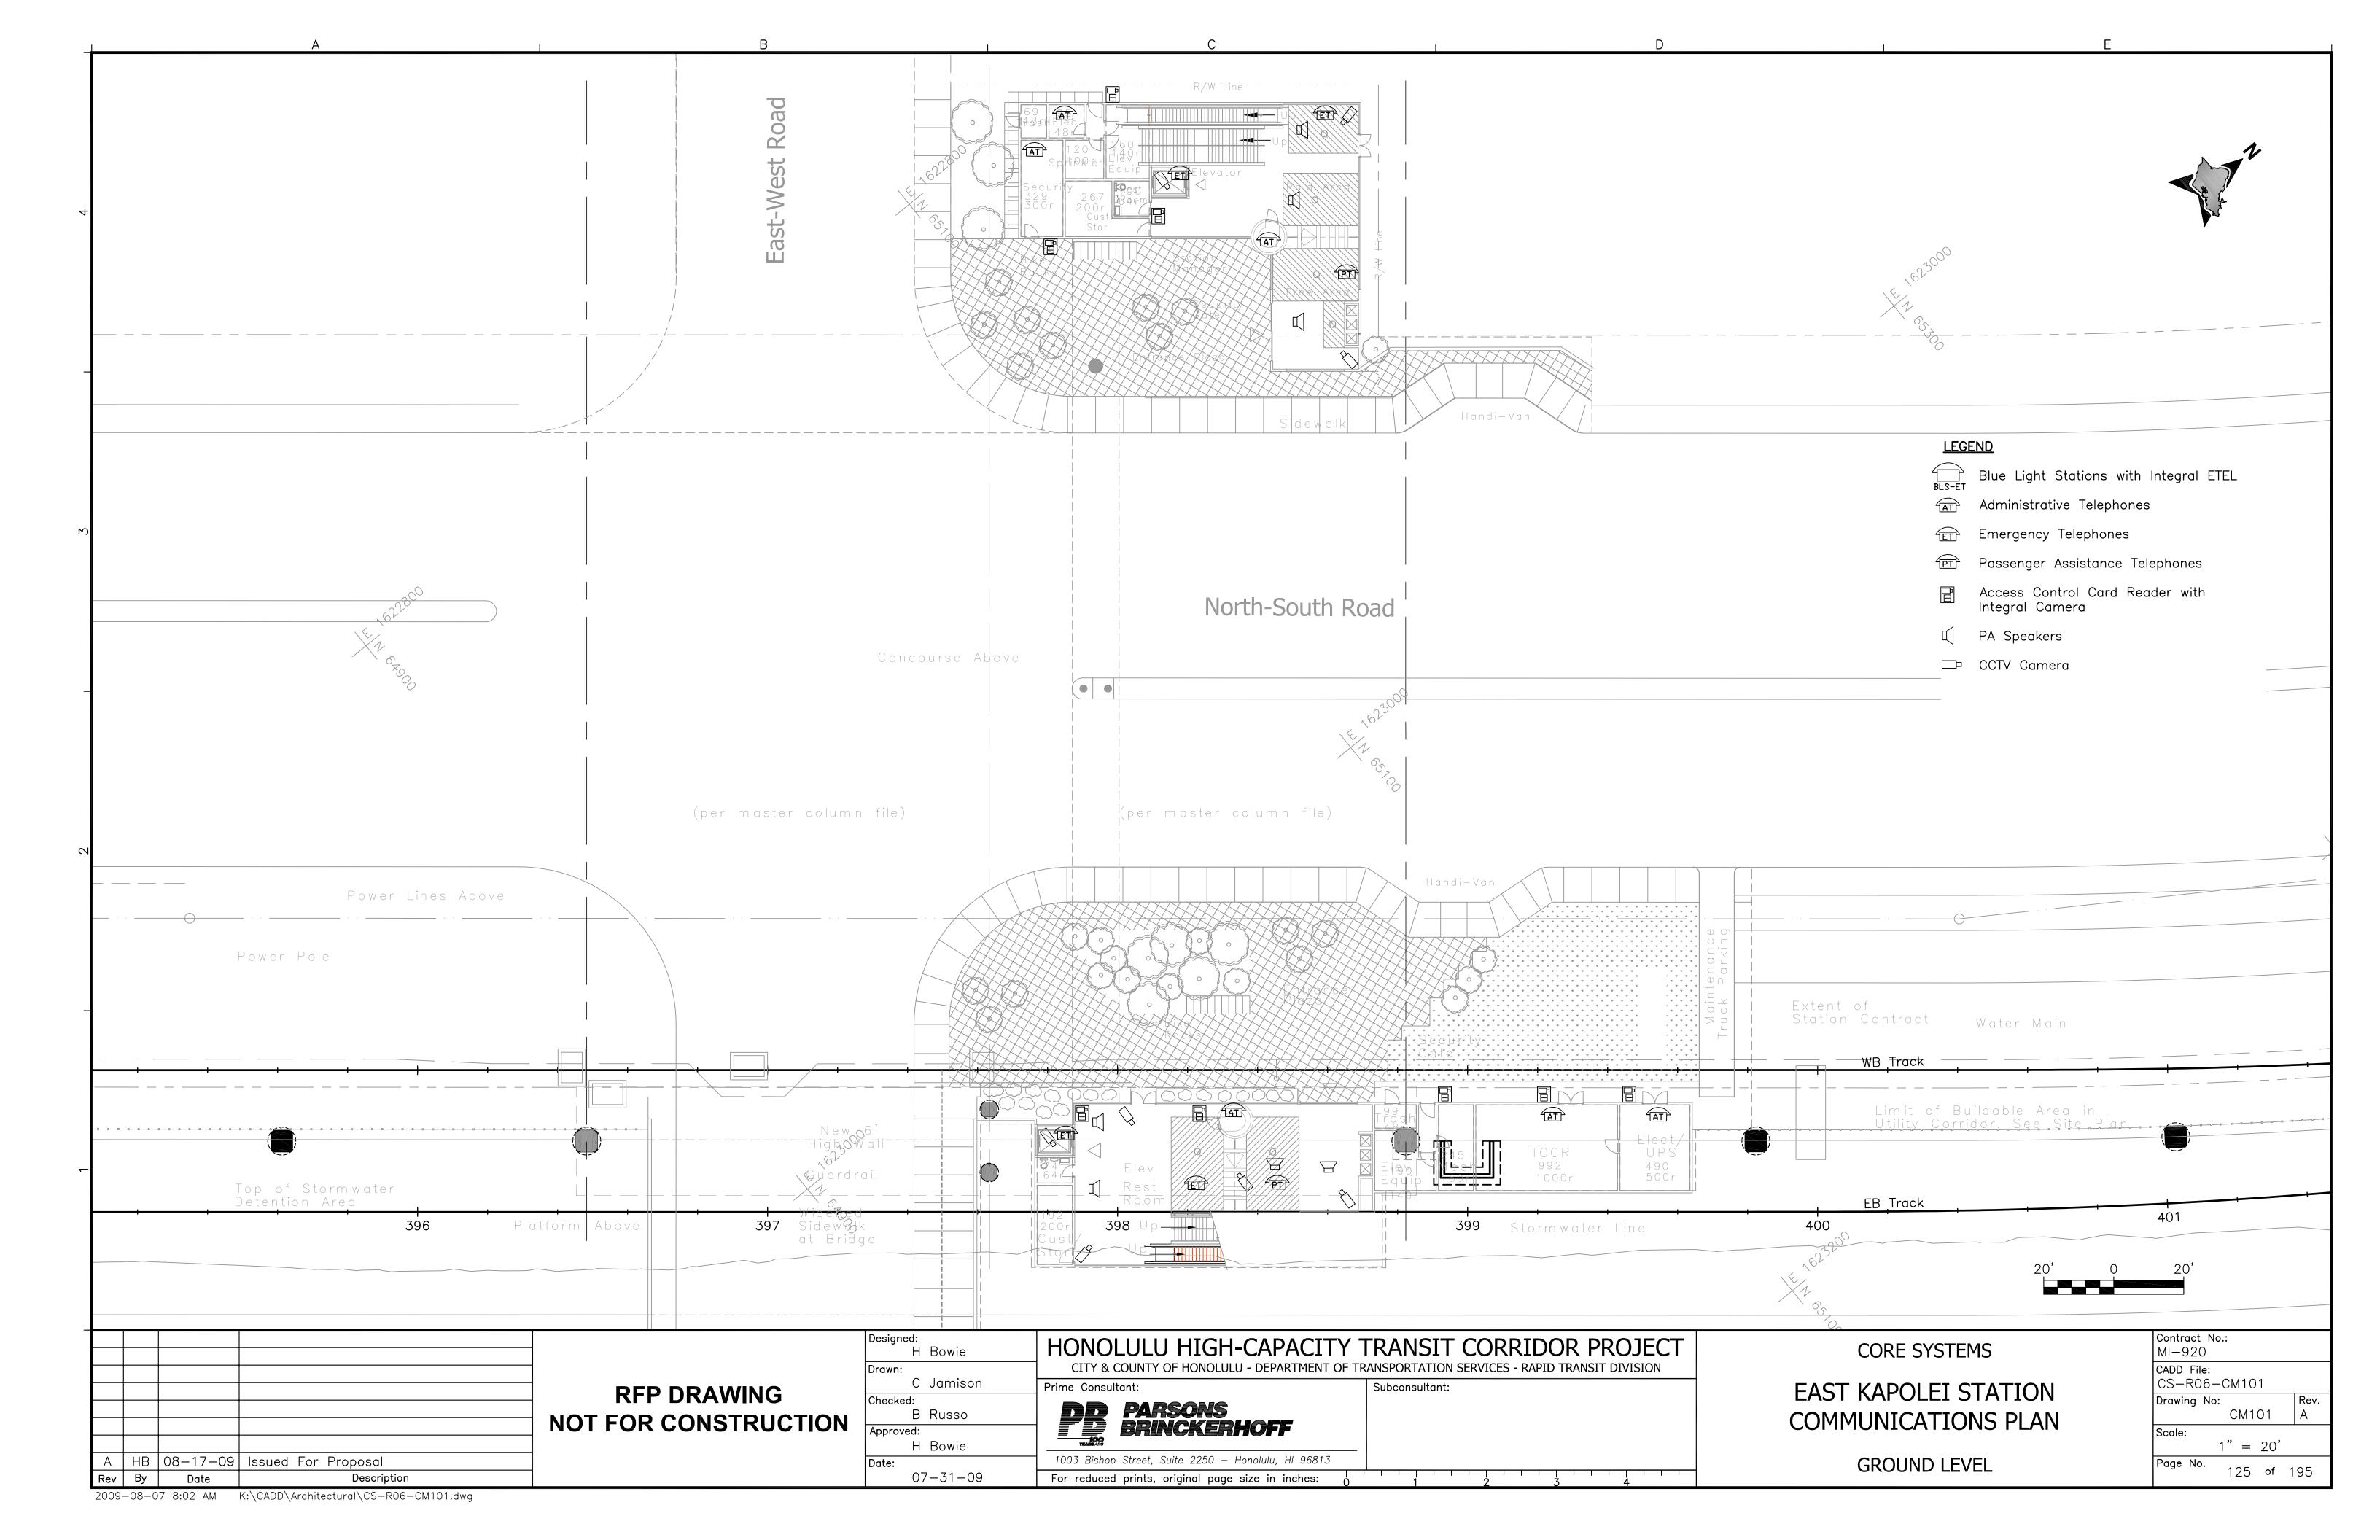

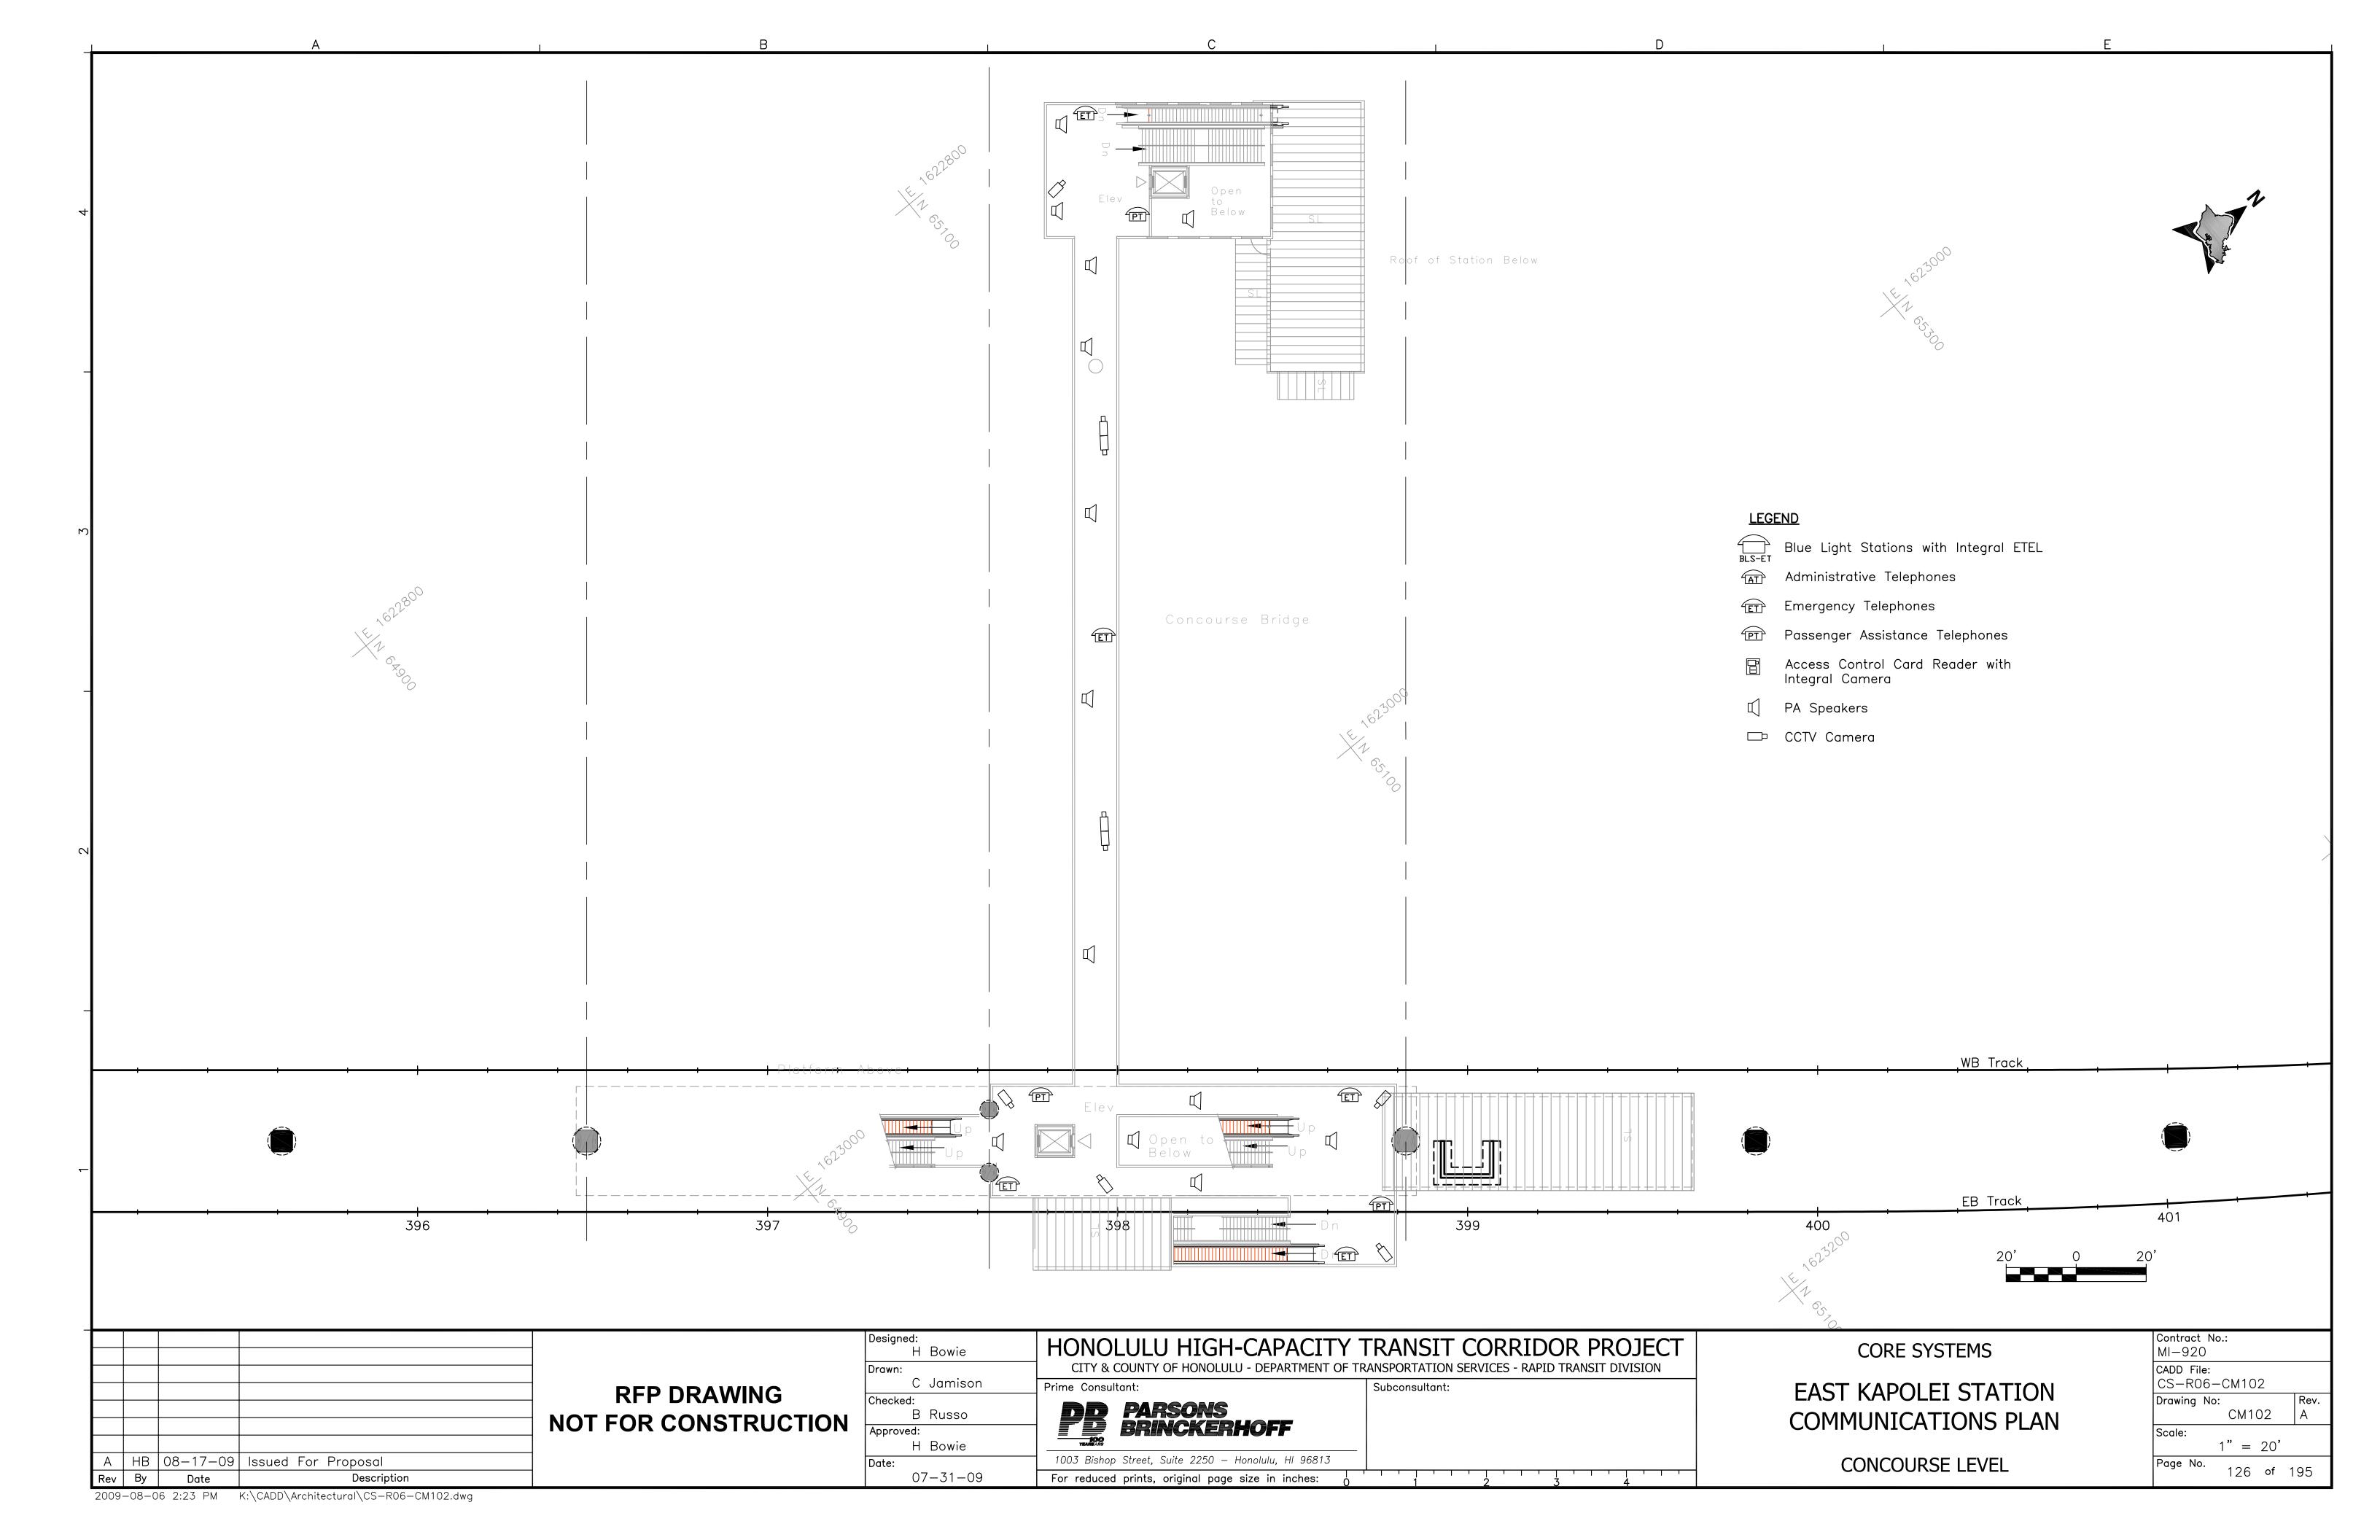

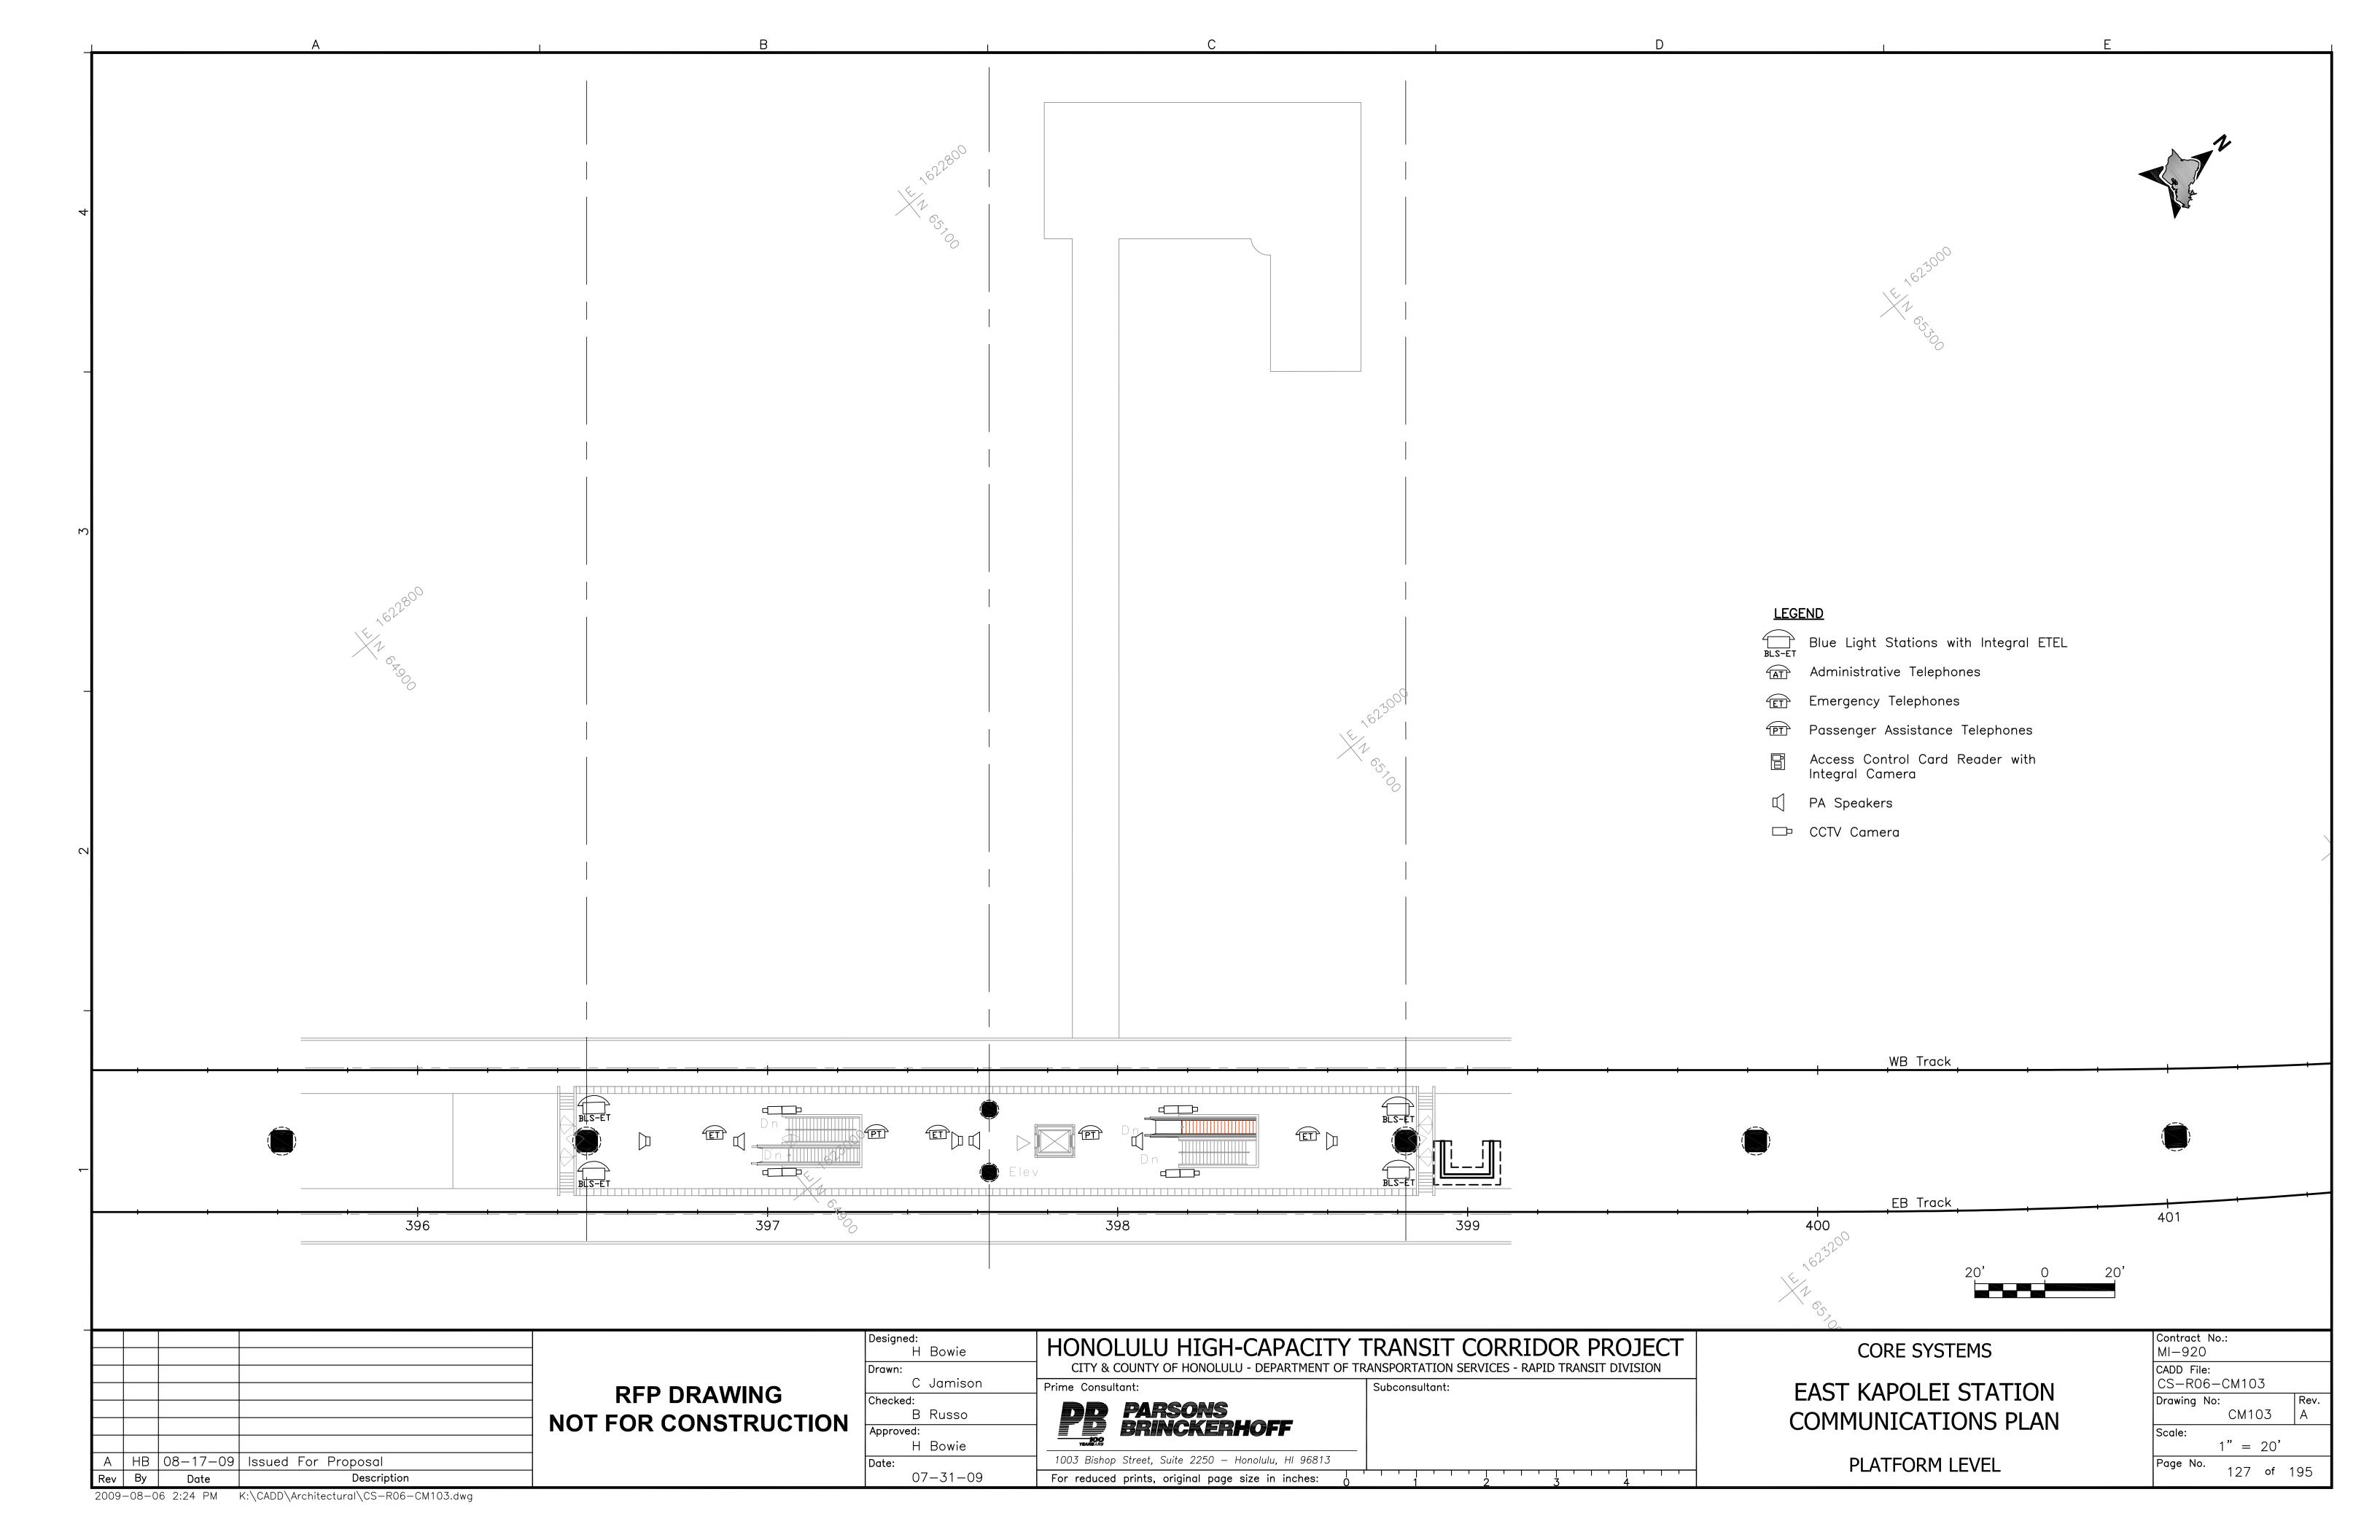


### **GUIDEWAY CONTRACTOR**

- (A1) Sleeves in Box Girder for Traction Power Cabling
- (A2) Stray Current Test Station
- Precast Segmental Box Glrder Guideway Foundations, Substructure, Columns, Bents, Superstructure and all Associated Permanent and Temporary Works
- (A4) Contact Rail Layout and Installation
- (A5) Access Hatch
- (A6) Unistrut for Support of Cable Trays and Conduits
- (A7) Emergency Walkway
- (A8) Knock Outs
- (A9) Acoustic Barrier
- A10 Bearings, Tie-downs/Restrainers/Shock Transissions Units, Expansion Joints, and all other associated Guideway appurtenances.
- (A11) Stray Current and Grounding Cables
- (A12) Cast—in—Place Rail Plinths, DF Fasteners, Inserts and all related appurtenances.
- (A13) Continuously welded rail, and all related appurtenances.
- (A14) TPSS Foundation and Conduits to Guideway and to HECO Feeder
- A15) Traction Electrification Vault
- (A16) Guideway Lighting (See Directive Drawings ES001, ES002 and ES003)
- (A17) Sleeves for Crossbonds

#### CORE SYSTEMS CONTRACTOR

- (B1) Impedance Bonds
- B2 Feeder Cabling
- (B3) Longitudinal Grounding
- (B4) Conduits and Pull Box for Traction Power Feeders
- (B5) Cable Tray, Cable Tray Supports and Conduits
- B6) Conduits
- (B7) 15' pole for Wireless Mesh Access Point

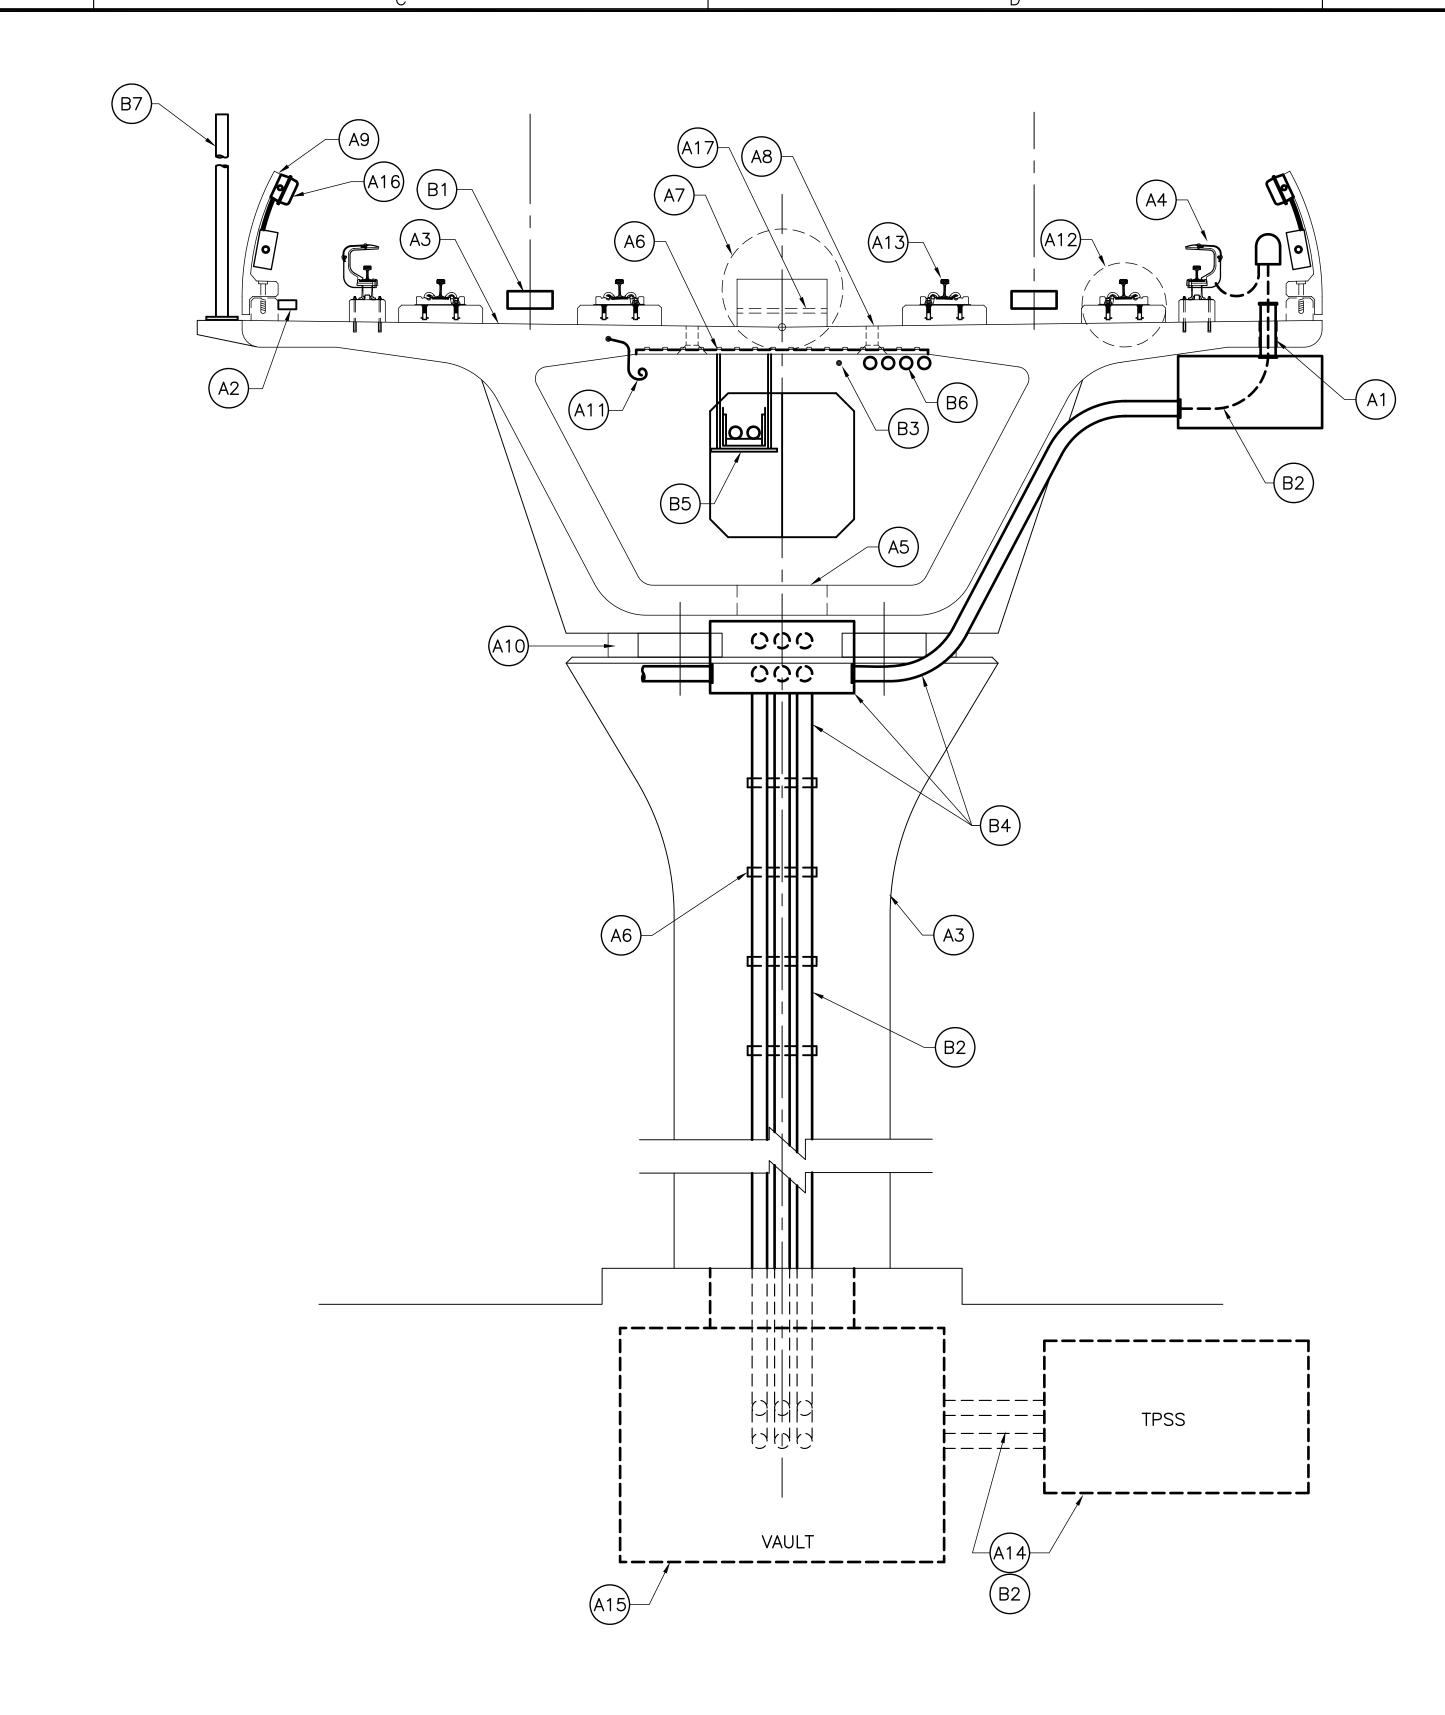

|    |    |    |          |                | NO |
|----|----|----|----------|----------------|----|
|    |    |    |          |                |    |
| A  | 4  | DG | 05-22-09 | Issued For Bid |    |
| Re | ev | Ву | Date     | Description    |    |
|    |    |    |          |                |    |

BID DOCUMENT NOT FOR CONSTRUCTION

|   | Designed: Designed: Drawn: | HONOLULU HIGH-CAPACITY T                            | RANSIT CORRIDOR PROJECT ANSPORTATION SERVICES - RAPID TRANSIT DIVISION |
|---|----------------------------|---|--|
|   | C Jamison                  | Prime Consultant:                                   | Subconsultant:   |
| I | Checked:<br>M Becher       | DD PARSONS BRINCKERHOFF                             |  |
| l | Approved:  M Hall          | 100   |  |
|   | Date:                      | 1003 Bishop Street, Suite 2250 — Honolulu, HI 96813 |  |
|   | 05-22-09                   | For reduced prints, original page size in inches:   | 1 2 3 4  |
|   | 05-22-09                   | For reduced prints, original page size in inches.   | 1 2 3 4  |

WEST O'AHU/FARRINGTON DESIGN-BUILD

SYSTEM INTEGRATION CONTRACT WORK DELINEATION

**AERIAL GUIDEWAY** 

| Contract N |            |     |  |  |  |  |  |  |
|------------|------------|-----|--|--|--|--|--|--|
| DB-1200    | DB-1200    |     |  |  |  |  |  |  |
| CADD File: | CADD File: |     |  |  |  |  |  |  |
| WF-V11-    | -SY001     |     |  |  |  |  |  |  |
| Drawing No | Rev.       |     |  |  |  |  |  |  |
|            | SY001      | Α   |  |  |  |  |  |  |
| Scale:     |            |     |  |  |  |  |  |  |
|            | NTS        |     |  |  |  |  |  |  |
| Page No.   | 209A of    | 209 |  |  |  |  |  |  |